





Existing Front Elevation
Scale 1:200




Existing Rear Elevation
Scale 1:200

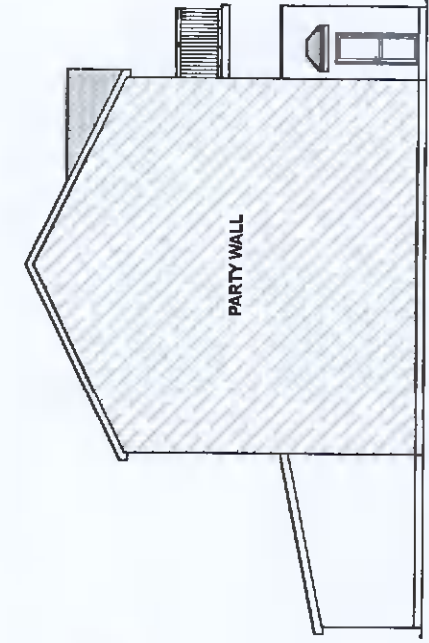


Existing (North) Side Elevation
Scale 1:200

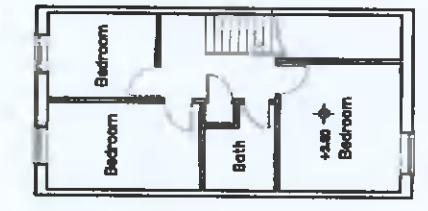


Existing First Floor Plan
Scale 1:200
Area 43.57 Sq.m

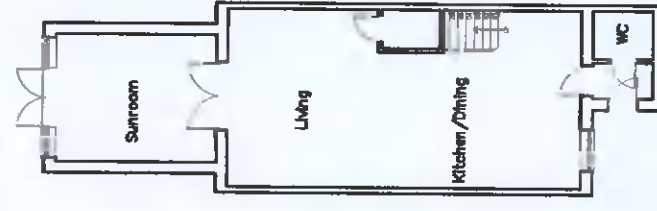

Existing Ground Floor Plan
Scale 1:200
Area 63.12 Sq.m

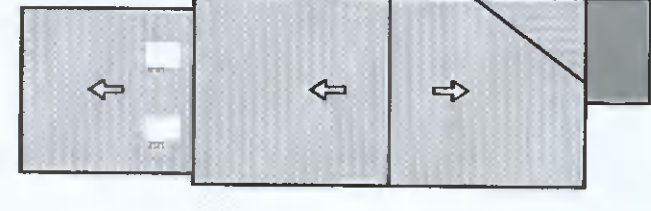


Existing Roof Plan
Scale 1:200

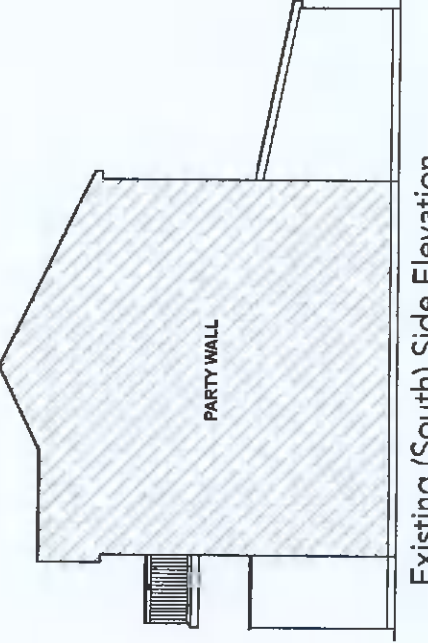


Existing (South) Side Elevation
Scale 1:200




Proposed Site Plan
Scale 1:200

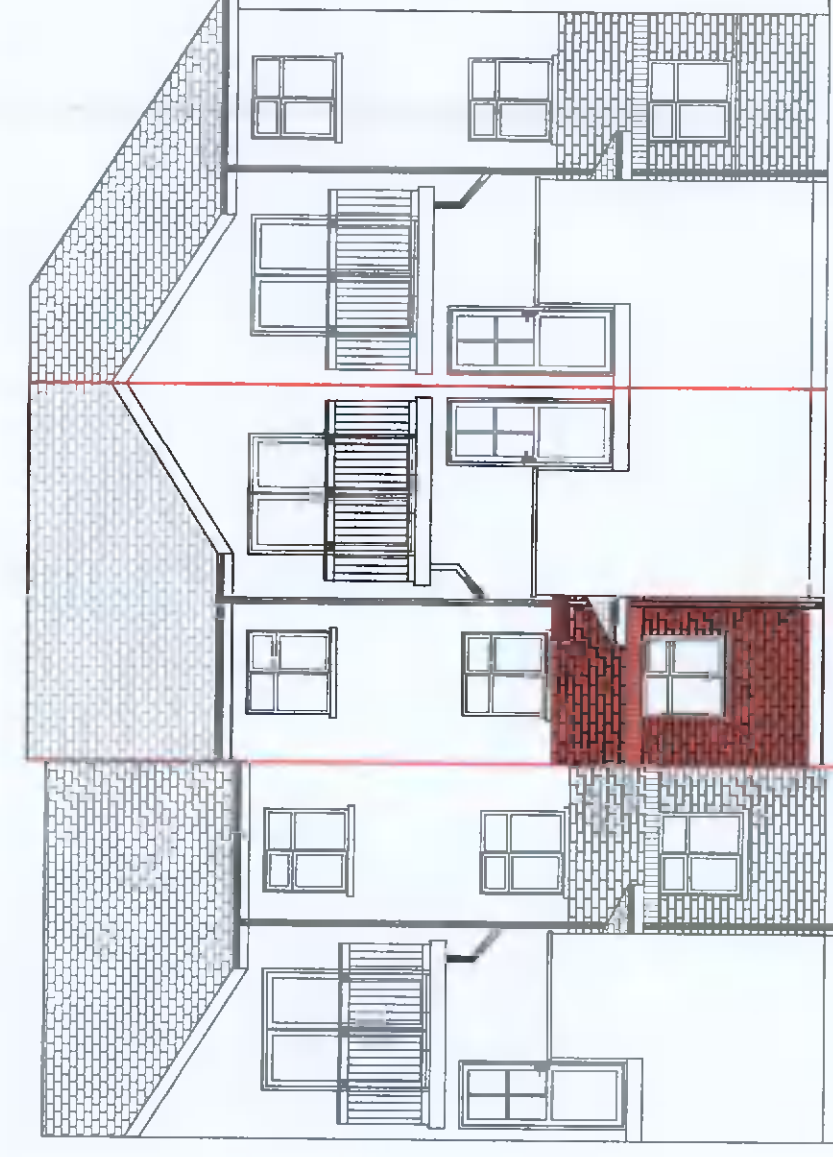


Existing Front (West) Elevation
Scale 1:100

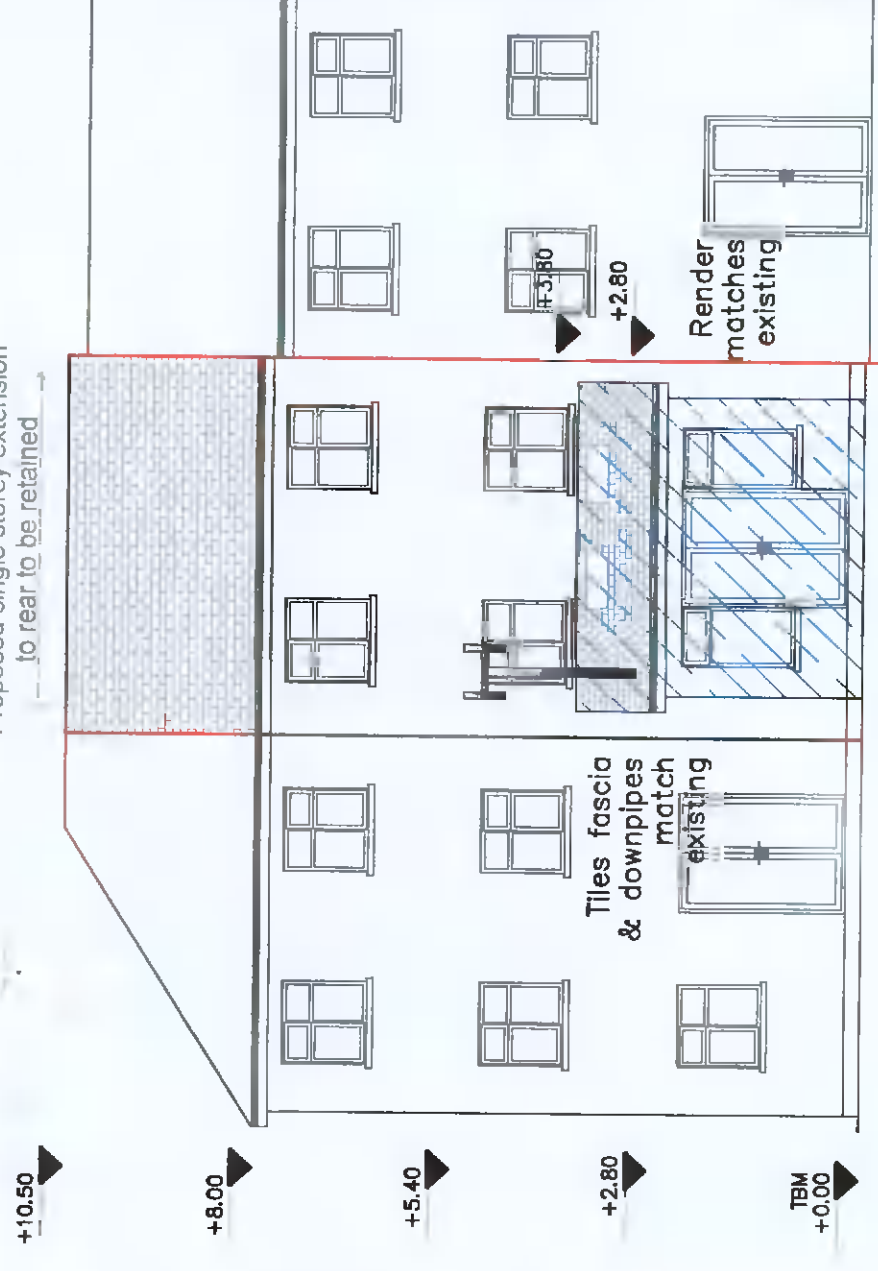


Existing Rear (East) Elevation
Scale 1:100

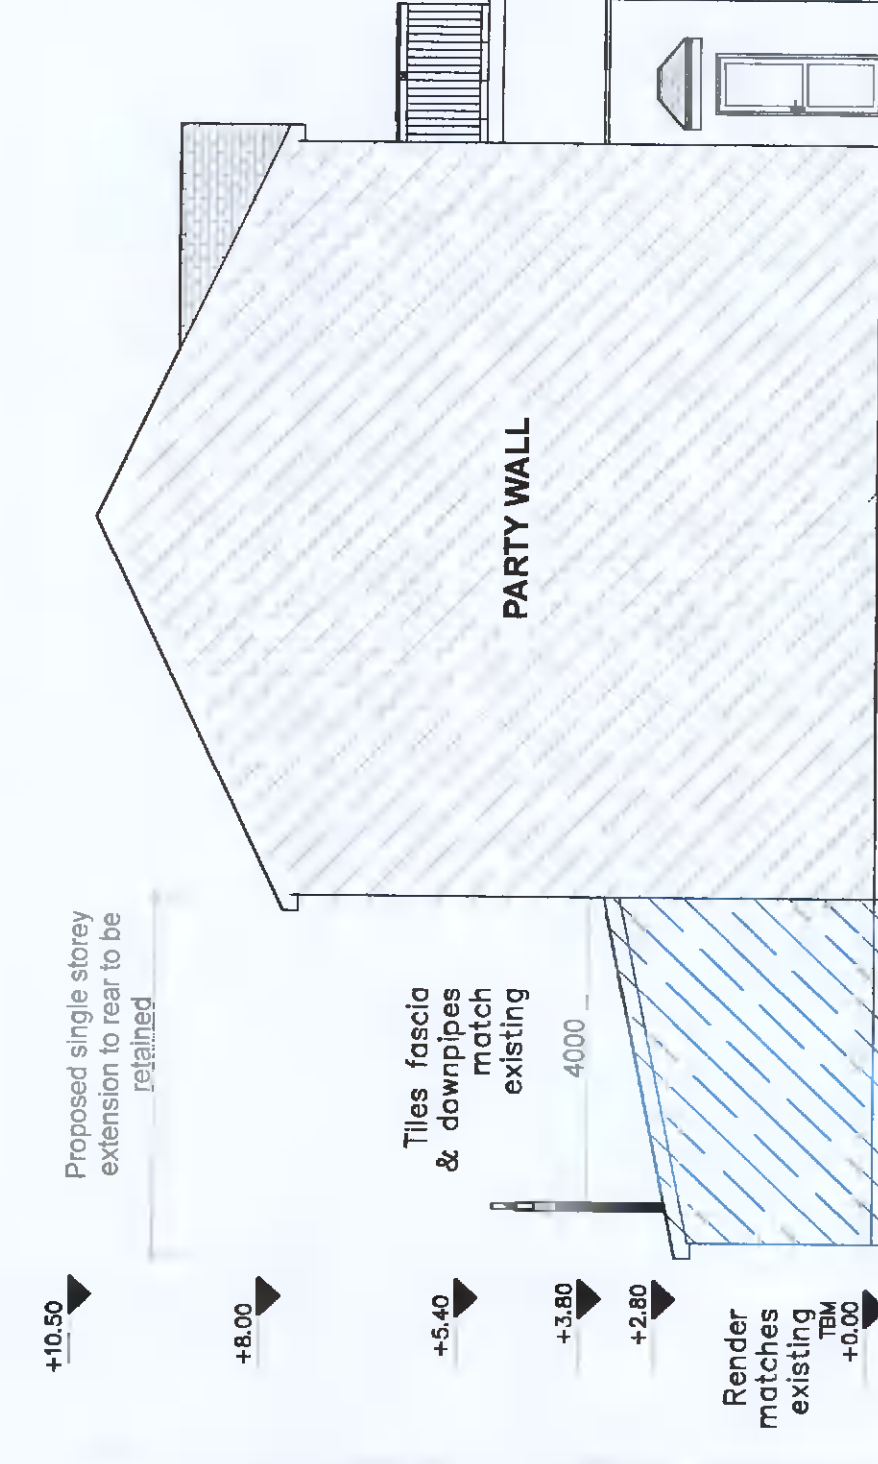

Existing (North) Side Elevation
Scale 1:100

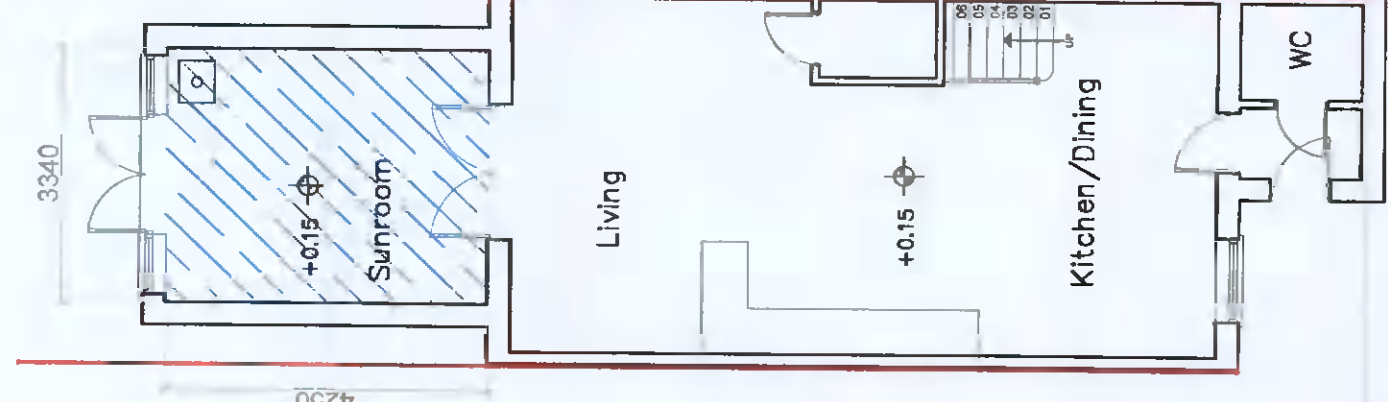


Proposed Ground Floor Plan
Scale 1:100
Area 63.12 Sq.m

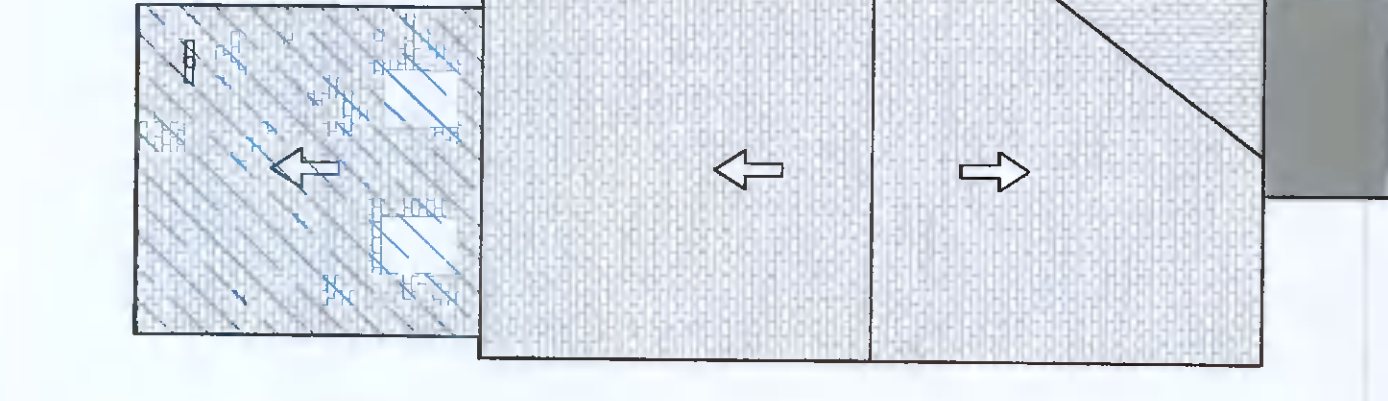

Proposed Roof Plan
Scale 1:100



Existing (South) Side Elevation
Scale 1:100

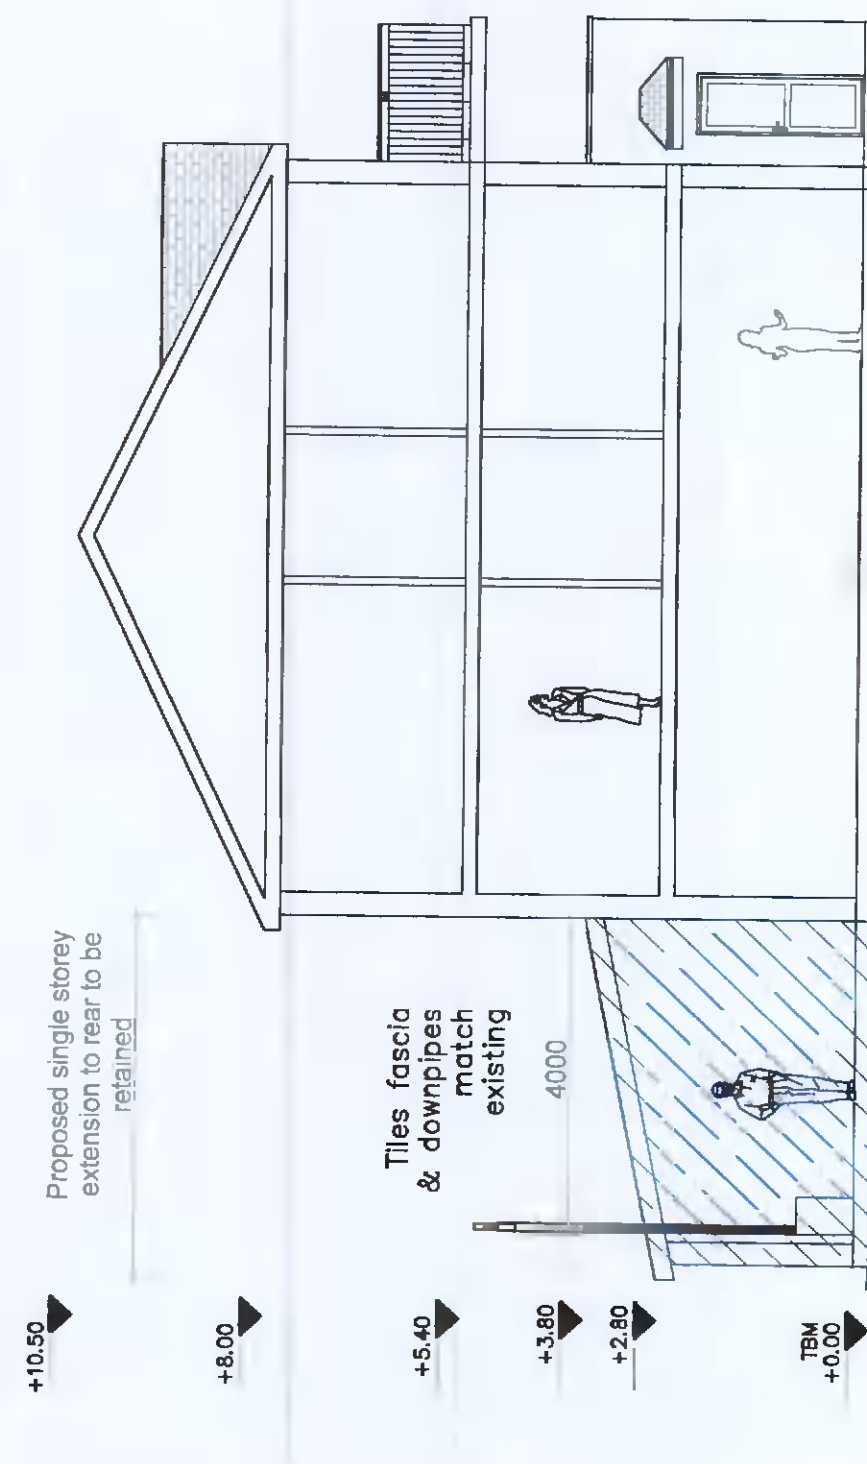

Proposed Section
Scale 1:100



Existing Contiguous Front Elevation
Scale 1:200



Proposed Contiguous Rear Elevation
Scale 1:200

CLIENT	SILE-COMISKEY
PROJECT	RETENTION PERMISSION FOR SINGLE STOREY EXTENSION TO REAR WITH ASSOCIATED WORKS
SCALE	1:100, 1:200
CHECKED AD	2302.S.Comiskey
DATE	07.04.2022
DRAWN: SN	
Address	17-BELFRY-GROVE-CITYWEST-ROAD
DRAWING NUMBER	PLAN-01 01
REVISION	

