


Legend:

- Extent of Site Boundary
- Extent of boundary of development permitted under Planning Permission Reg. Ref. SDZ20A/0006, as amended by SDZ20A/0016, SDZ20A/0018 and SDZ21A/0017

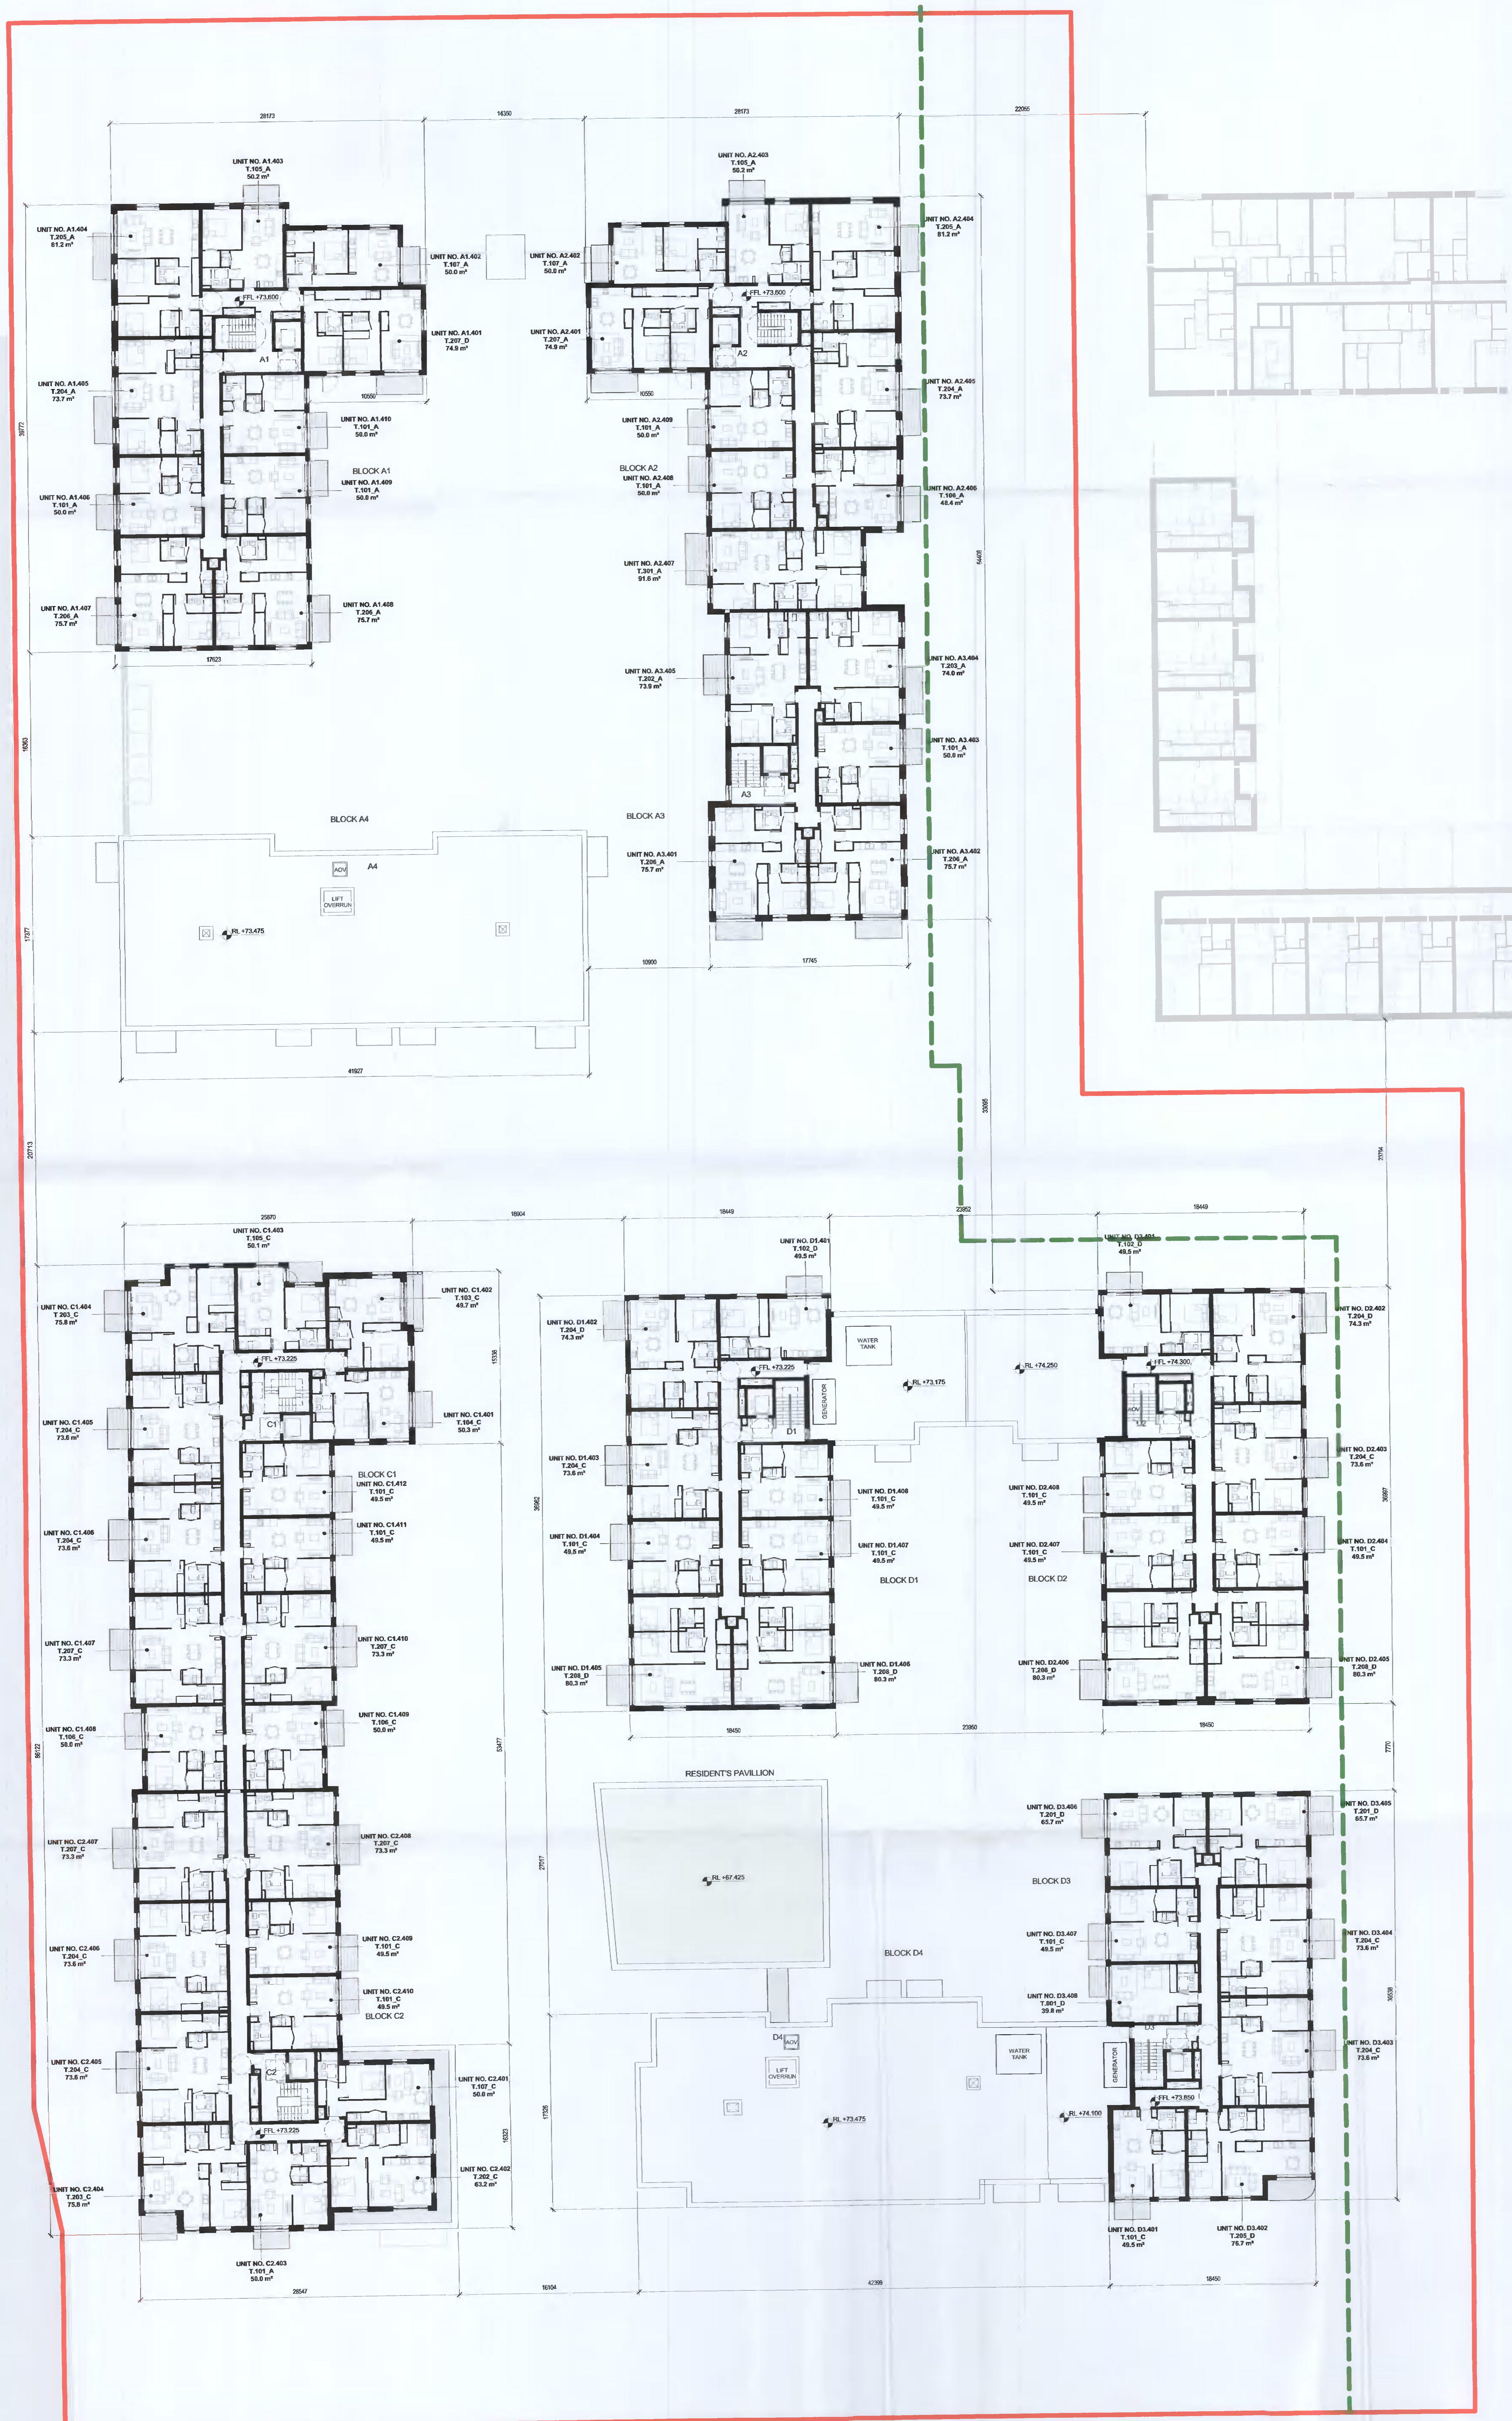

NO.	DATE	DESCRIPTION	BY	CHK	DRN
P01	05/04/2022	ISSUED FOR PLANNING			
REV					

STATUS CODE DESCRIPTION
ISSUED FOR PLANNING APPROVAL

CLIENT
QUINTAIN IRELAND LTD.

PROJECT
ADAMSTOWN STATION BLOCKS ACD

DRAWING
GA - 04 - FOURTH FLOOR PLAN

PROJECT NUMBER	DATE	
95097	06/02/22	
SCALE/NO.	DRAWN/CHECKED	
As indicated	FM/RJ	
STATUS CODE	DRAWING NUMBER	REVISION
A1	ADC3-HJL-ACD-04-DR-A-P1014	P01

Henry J Lyons

Architects + Interiors
henryjlyons.com

+353 1 885 3333
info@henryjlyons.com

54-54 Frame Street
Dublin D02 XA66