


Legend:

- Extent of Site Boundary
- Extents of boundary of development permitted under Planning Permission Reg. Ref. SDZ20A/0008, as amended by SDZ20A/0016, SDZ20A/0018 and SDZ21A/0017

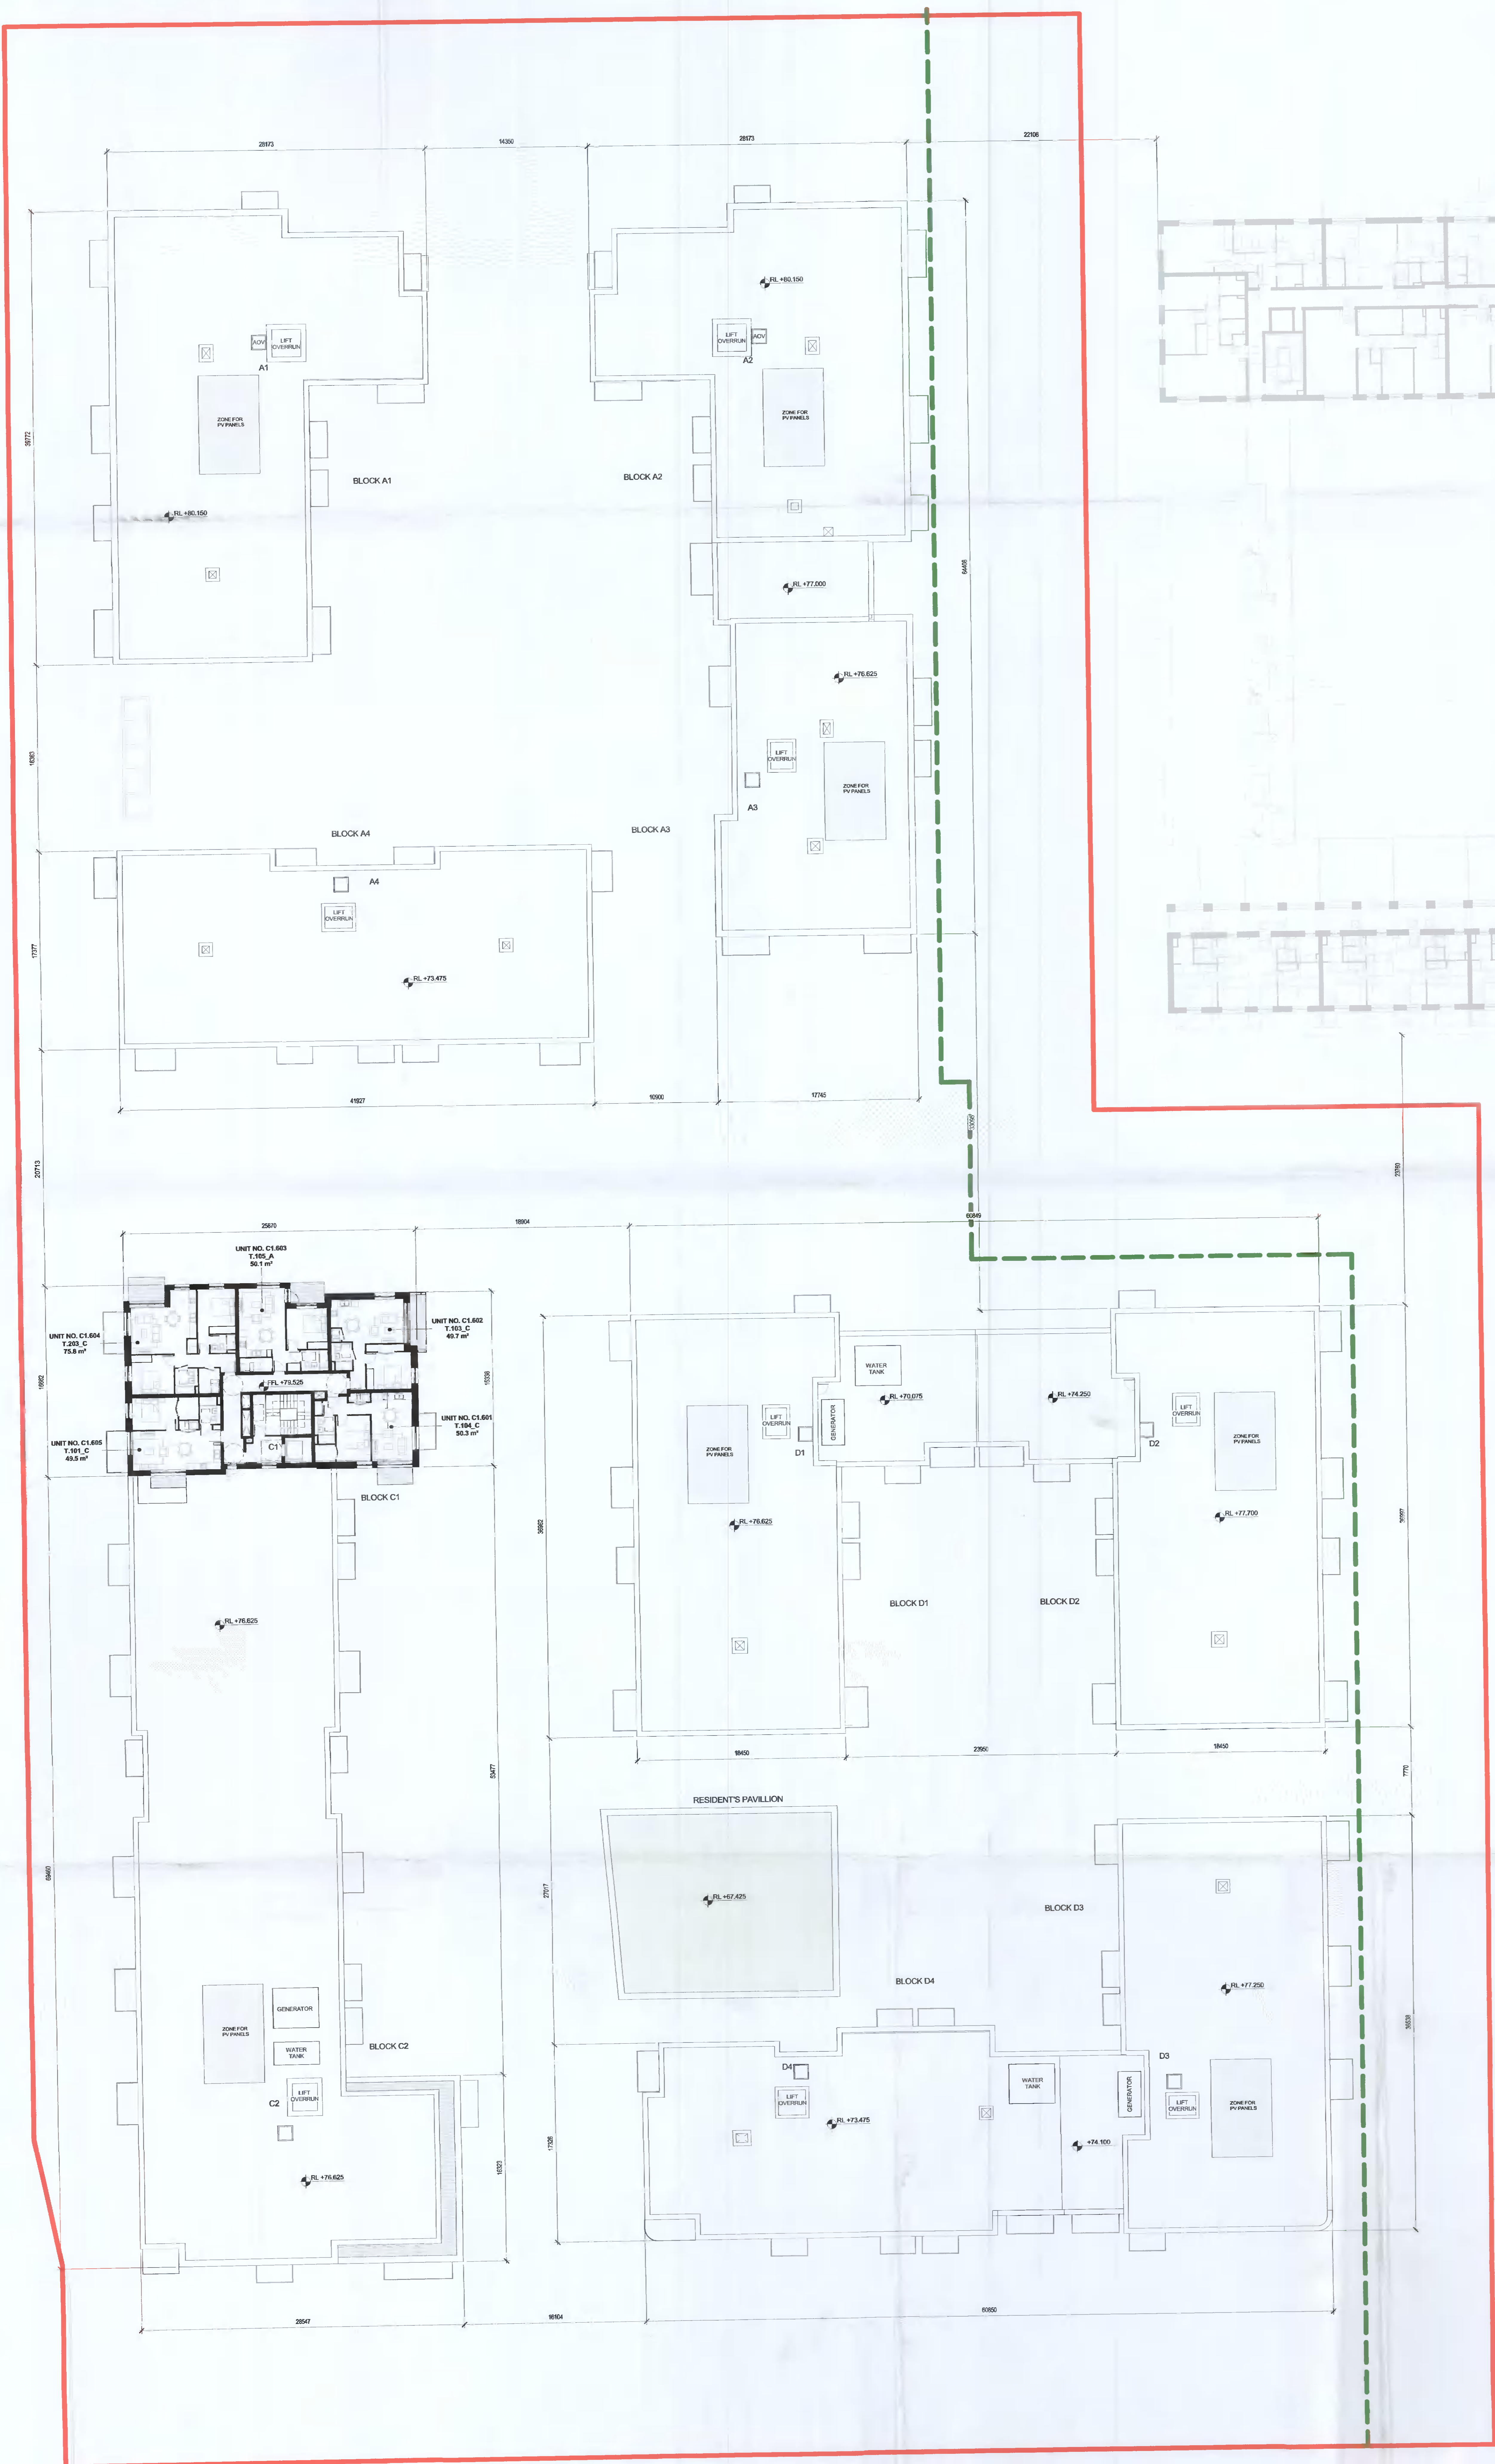

REV	DATE	DESCRIPTION	BY	CHK	APP

ISSUED FOR PLANNING APPROVAL

CLIENT
QUINTAIN IRELAND LTD.

PROJECT
ADAMSTOWN STATION BLOCKS ACC

DRAWING
GA - 06 - SIXTH FLOOR PLAN

PROJECT NUMBER	DATE	STATUS CODE	DRAWING NUMBER	REVISION
0601	08/06/22	A1	ADC3-HUL-ACC-06-DR-A-P1016	P01

Henry J Lyons
 Architects + Interiors
 henryjlyons.com

+353 1 888 3333
 info@henryjlyons.com

51-54 Parnass Street
 Dublin D02 XA88