




No. 11
Existing Front Elevation
SCALE 1:200

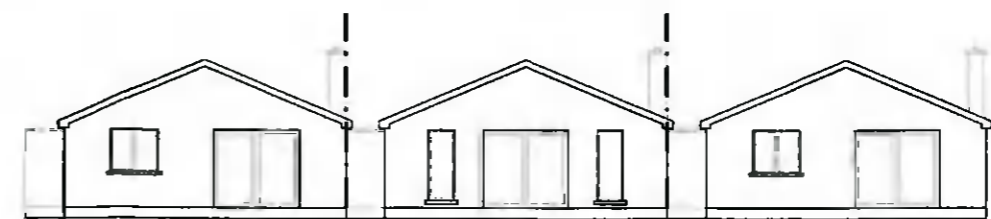

No. 11
Existing Rear Elevation
SCALE 1:200

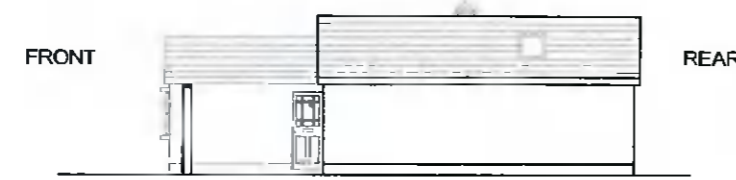


Existing Side Elevation A
SCALE 1:200

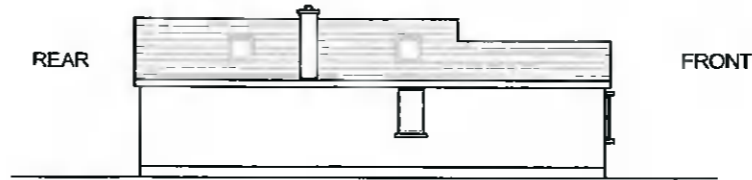


Existing Side Elevation B
SCALE 1:200




No. 11
Proposed Front Elevation
SCALE 1:200

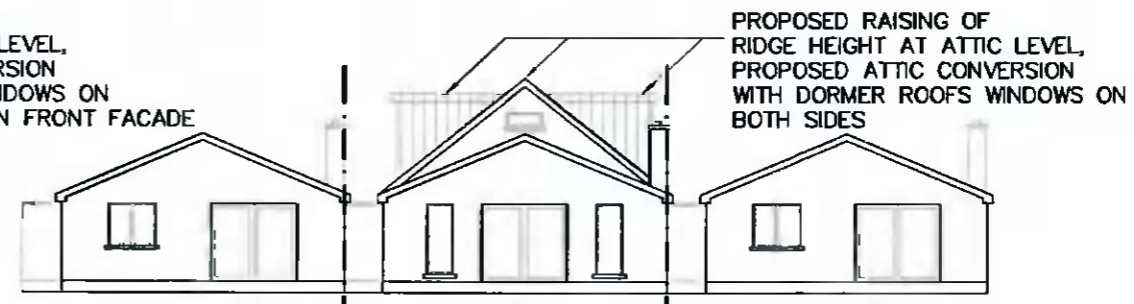

No. 11
Proposed Rear Elevation
SCALE 1:200

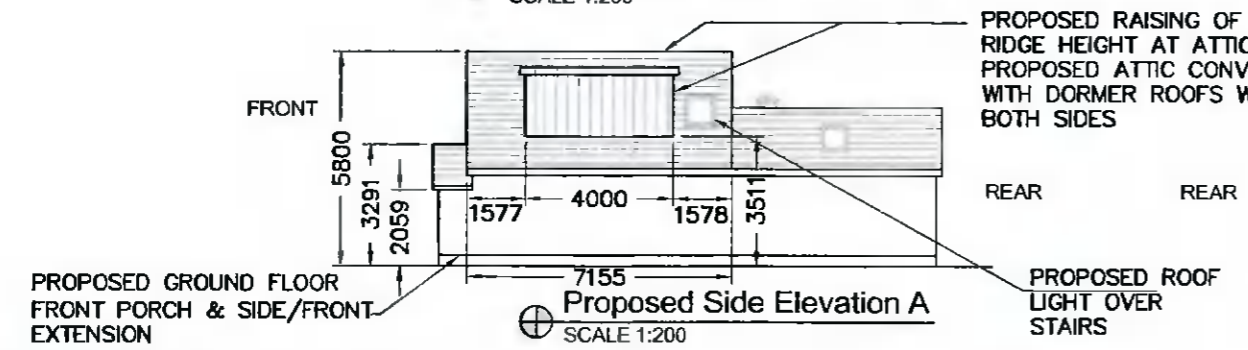

Proposed Side Elevation A
SCALE 1:200

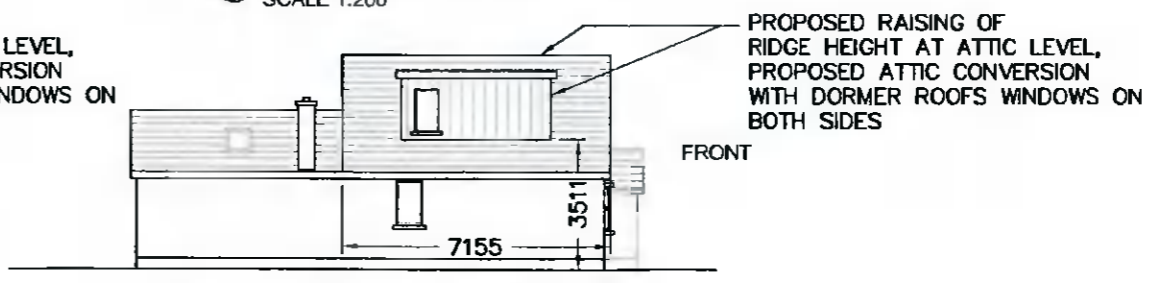

Proposed Side Elevation B
SCALE 1:200

AI	ISSUED FOR ADDITIONAL INFORMATION PLANNING REF: SD22B/0059. PROPOSED ATTIC DORMERS REDESIGNED	TW	APR' 2022
P	ISSUED FOR PLANNING	TW	FEB' 2022
REV:	REVISION TITLE:	DRN:	CHD: DATE:

ISSUED FOR ADDITIONAL INFORMATION
PLANNING REF: SD22B/0059

THIS DRAWING IS ISSUED FOR PLANNING PERMISSION
ONLY, AND IS NOT A CONSTRUCTION DRAWING

Architectural Planning
4 CARRIGMORE CLOSE, AYLESBURY,
Dublin 24 - Ph: 01 4148358

CLIENT:
SIMON BRADY & RACHEL SWAN
JOB TITLE:
PROPOSED WORKS AT 11 CEDAR AVENUE,
KINGSWOOD, TALLAGHT, DUBLIN 24

TITLE: EXISTING & PROPOSED ELEVATIONS		
SCALE: 1:200	INITIALS: TW	DATE: JAN 2022
JOB No: S481	DRAWING No: 002	REV: AI

NOTES:
This drawing is to be read in conjunction with all relevant
Engineers drawings.
Do not scale use figured dimensions ONLY.
All dimensions in millimeters unless otherwise stated.
All dimensions to be checked on site.
All building works to comply with current building
regulations & in accordance with Homebond Standards.