


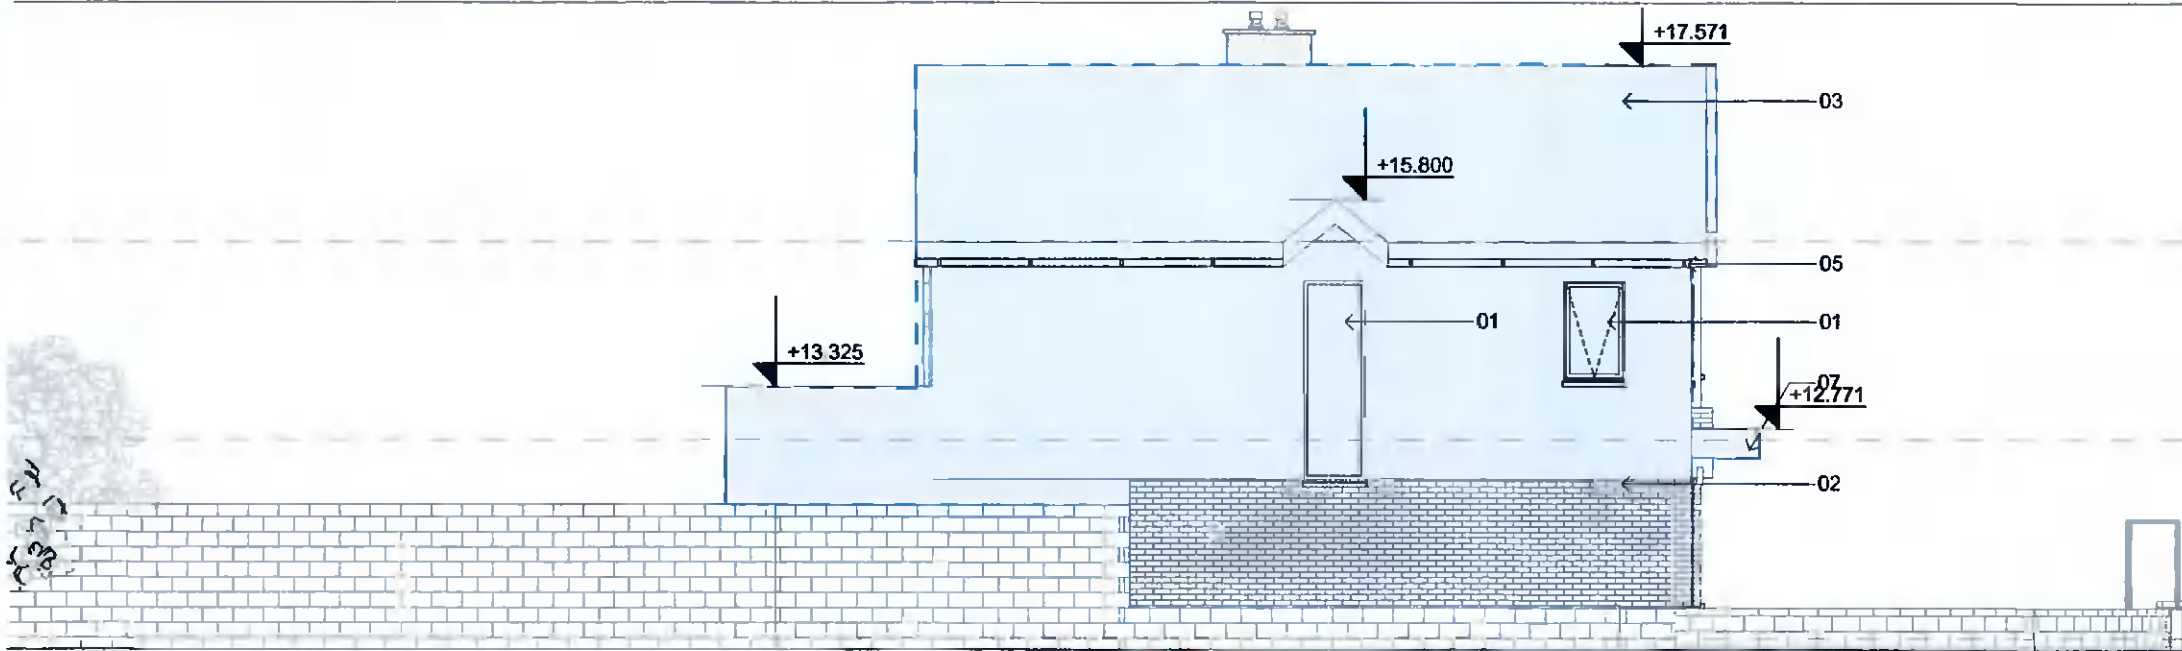

South Elevation

1:100



West Elevation

1:100



North Elevation

1:100

**Specifications:**

- 01. New Double glazed door/windows to match existing
- 02. Walls - self-coloured rendered finish/ (Front wall - bricks to match existing)
- 03. Pitched roof - tiles to match existing
- 04. Flat roof - Fibreglass roof finish laid to manufacturers specification.
- 05. Rain water goods to match existing.
- 06. New skylight.
- 07. Zinc canopy

**FURTHER INFORMATION**

**Notes**  
 This document and its design content is copyright ©. It shall be read in conjunction with all other associated project information including models, specifications, schedules and related consultants documents. Do not scale from documents. All dimensions to be checked on site. Immediately report any discrepancies, errors or omissions on this document to the Originator. If in doubt ASK.

In addition to the hazard/risks normally associated with the types of work detailed on this drawing take note of the above. It is assumed that all works on this drawing will be carried out by a competent contractor working, where appropriate, to an appropriate method statement.

CYAL50216649  
 © Ordnance Survey Ireland/Government of Ireland

**LEGEND**

- Extent of Planning Application
- Land in the control of the applicant
- Portion to which this planning application relates

| Rev ID | Change ID | Transmittal Set Name          | Issue Date | Modified By | Checked by |
|--------|-----------|-------------------------------|------------|-------------|------------|
| 02     |           | Issue for Further Information | 27/04/2022 | MAP         | MAP        |
| 01     |           | Issue for Planning            | 07/02/2022 | MAP         | MAP        |

|                                    |                                  |
|------------------------------------|----------------------------------|
| <b>Scales @ A3</b><br><b>1:100</b> | <b>Project No.</b><br><b>159</b> |
|------------------------------------|----------------------------------|

|                          |                            |
|--------------------------|----------------------------|
| <b>Client Approval</b>   |                            |
| <input type="checkbox"/> | A - Approved               |
| <input type="checkbox"/> | B - Approved with Comments |
| <input type="checkbox"/> | C - Do Not Use             |

|               |                         |
|---------------|-------------------------|
| <b>Status</b> | <b>Purpose of Issue</b> |
| <b>PL</b>     | <b>PLANNING DRAWING</b> |

Originator

**mpa architects**  
 architects and project managers

5 Stable Lane,  
 Bray, Co. Wicklow  
 +353 87 2868011  
 info@mpbaarchitects.com  
 www.mpbaarchitects.com

|                |  |
|----------------|--|
| <b>Project</b> | <b>House Wilson</b>                                      |
|                | <b>New dwelling and alterations to existing dwelling</b> |
|                | <b>1 Knocklyon Close Co. Dublin</b>                      |

|                     |  |
|---------------------|--|
| <b>Layout Title</b> | <b>Proposed Elevations and Section</b> |
|---------------------|--|

|               |                                |
|---------------|--------------------------------|
| <b>Client</b> | <b>Deirdre and John Wilson</b> |
|---------------|--------------------------------|

|                       |                   |      |             |     |
|-----------------------|-------------------|------|-------------|-----|
| <b>Drawing Number</b> |                   |      |             |     |
| project               | originator        | role | number      | rev |
| 159                   | Mary-Anne Parsons | A    | PL.159.0105 | 02  |