

FRONT ELEVATION
(EXISTING)
SCALE 1:100




FRONT ELEVATION
(PROPOSED)
SCALE 1:100




REAR ELEVATION
(EXISTING)
SCALE 1:100




REAR ELEVATION
(PROPOSED)
SCALE 1:100

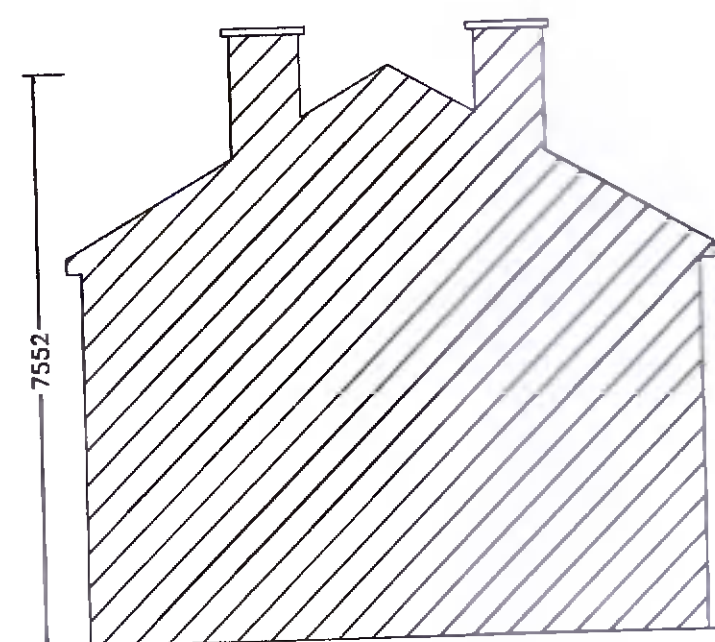


SIDE ELEVATION
(EXISTING)
SCALE 1:100

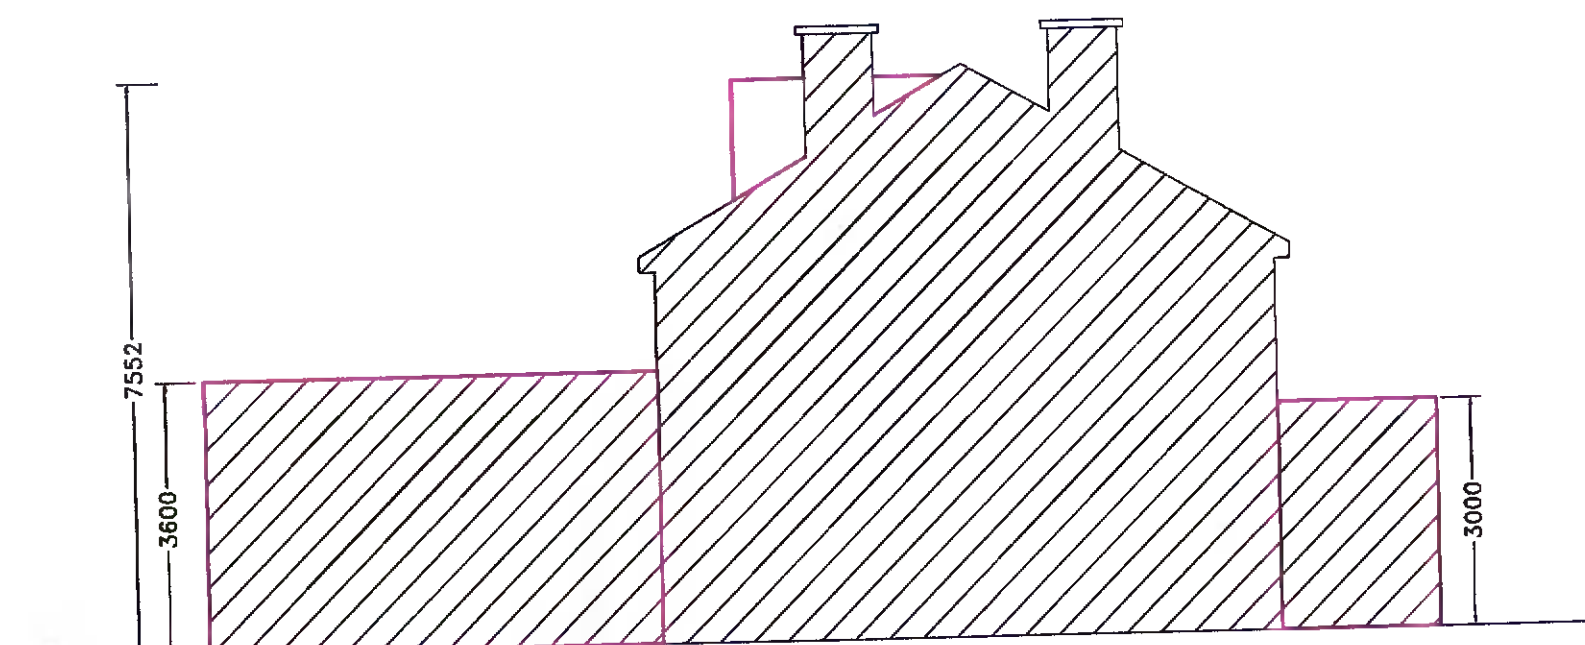

SIDE ELEVATION
(PROPOSED)
SCALE 1:100

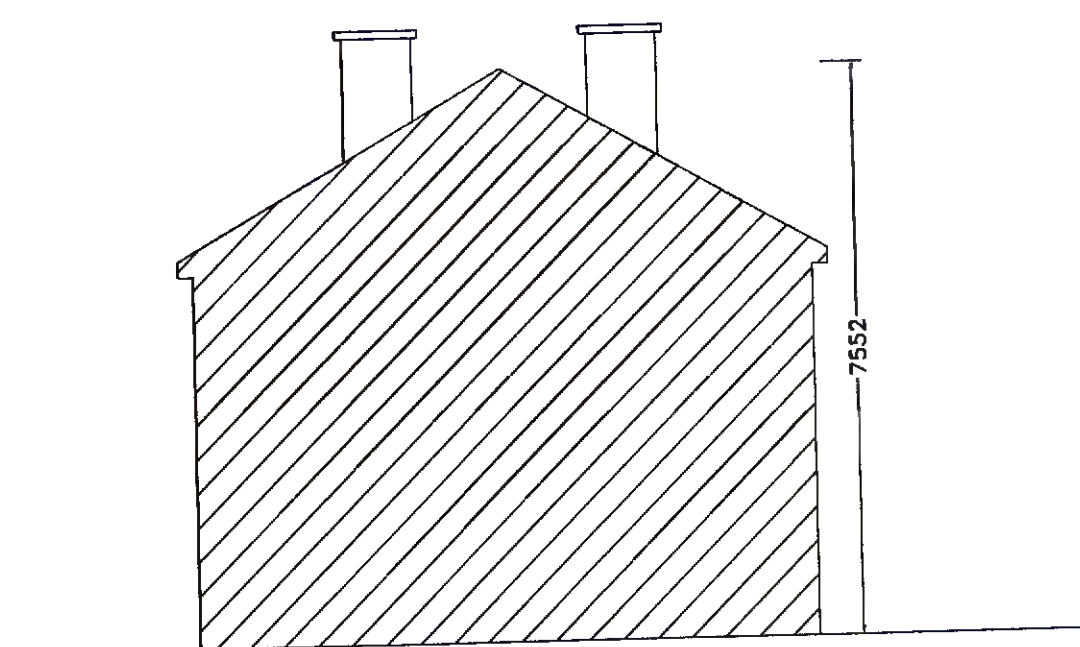

SIDE ELEVATION
(EXISTING)
SCALE 1:100

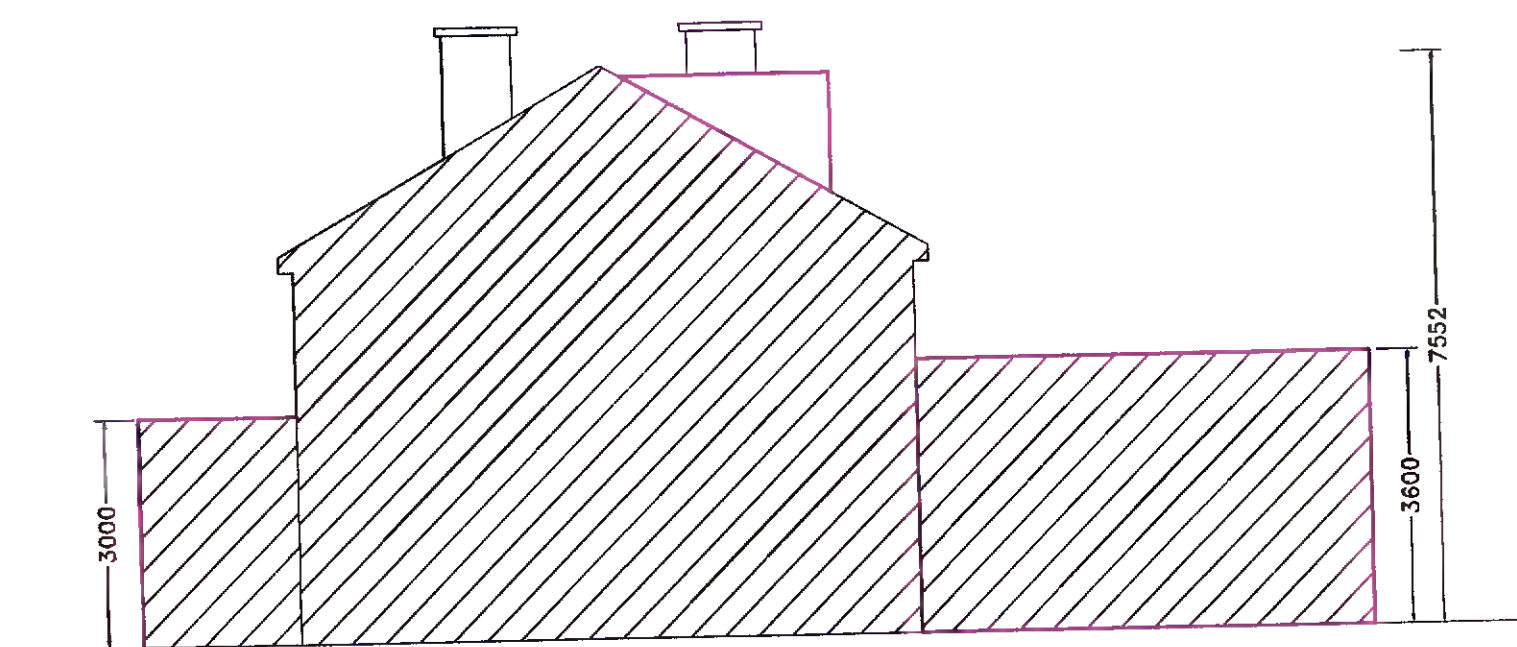

SIDE ELEVATION
(PROPOSED)
SCALE 1:100

SPECIFICATIONS
External finishes to match existing
Gutters and downpipes to match existing
Roof finishes to match existing
Windows and doors UPVC or wood to match existing

NOTES:
Drawings not to be scaled from. Use written dimensions only.
Setting out dimensions to be checked against plans.
To be used with other drawings and specifications.
Any discrepancies in dimensions or specifications to be brought to the attention Architect Engineer Builder.
All structures to be confirmed by Engineer.
DRAWINGS NOT FOR CONSTRUCTION PURPOSES
CHANGES IN MAGENTA

DRAWINGS BY
KEVIN TIERNAN
ARCHITECT SERVICES
19 ARANLEIGH GARDENS
RATHFARNHAM
DUBLIN 14
PH 01 5349272
www.architectservices.ie

CLIENT: Noreen Lindsey
9 Glenmore Ct, Rathfarnham, Dublin, D16 ND83

THIS DRAWING: Elevations
Scale 1 to 100

Area: area of entire site 177 sq.m
area of existing house 84 sq.m
area of new extensions 62 sq.m