


PROPOSED GROUND FLOOR PLAN ...SCALE...1:100



PROPOSED FIRST FLOOR PLAN ...SCALE...1:100

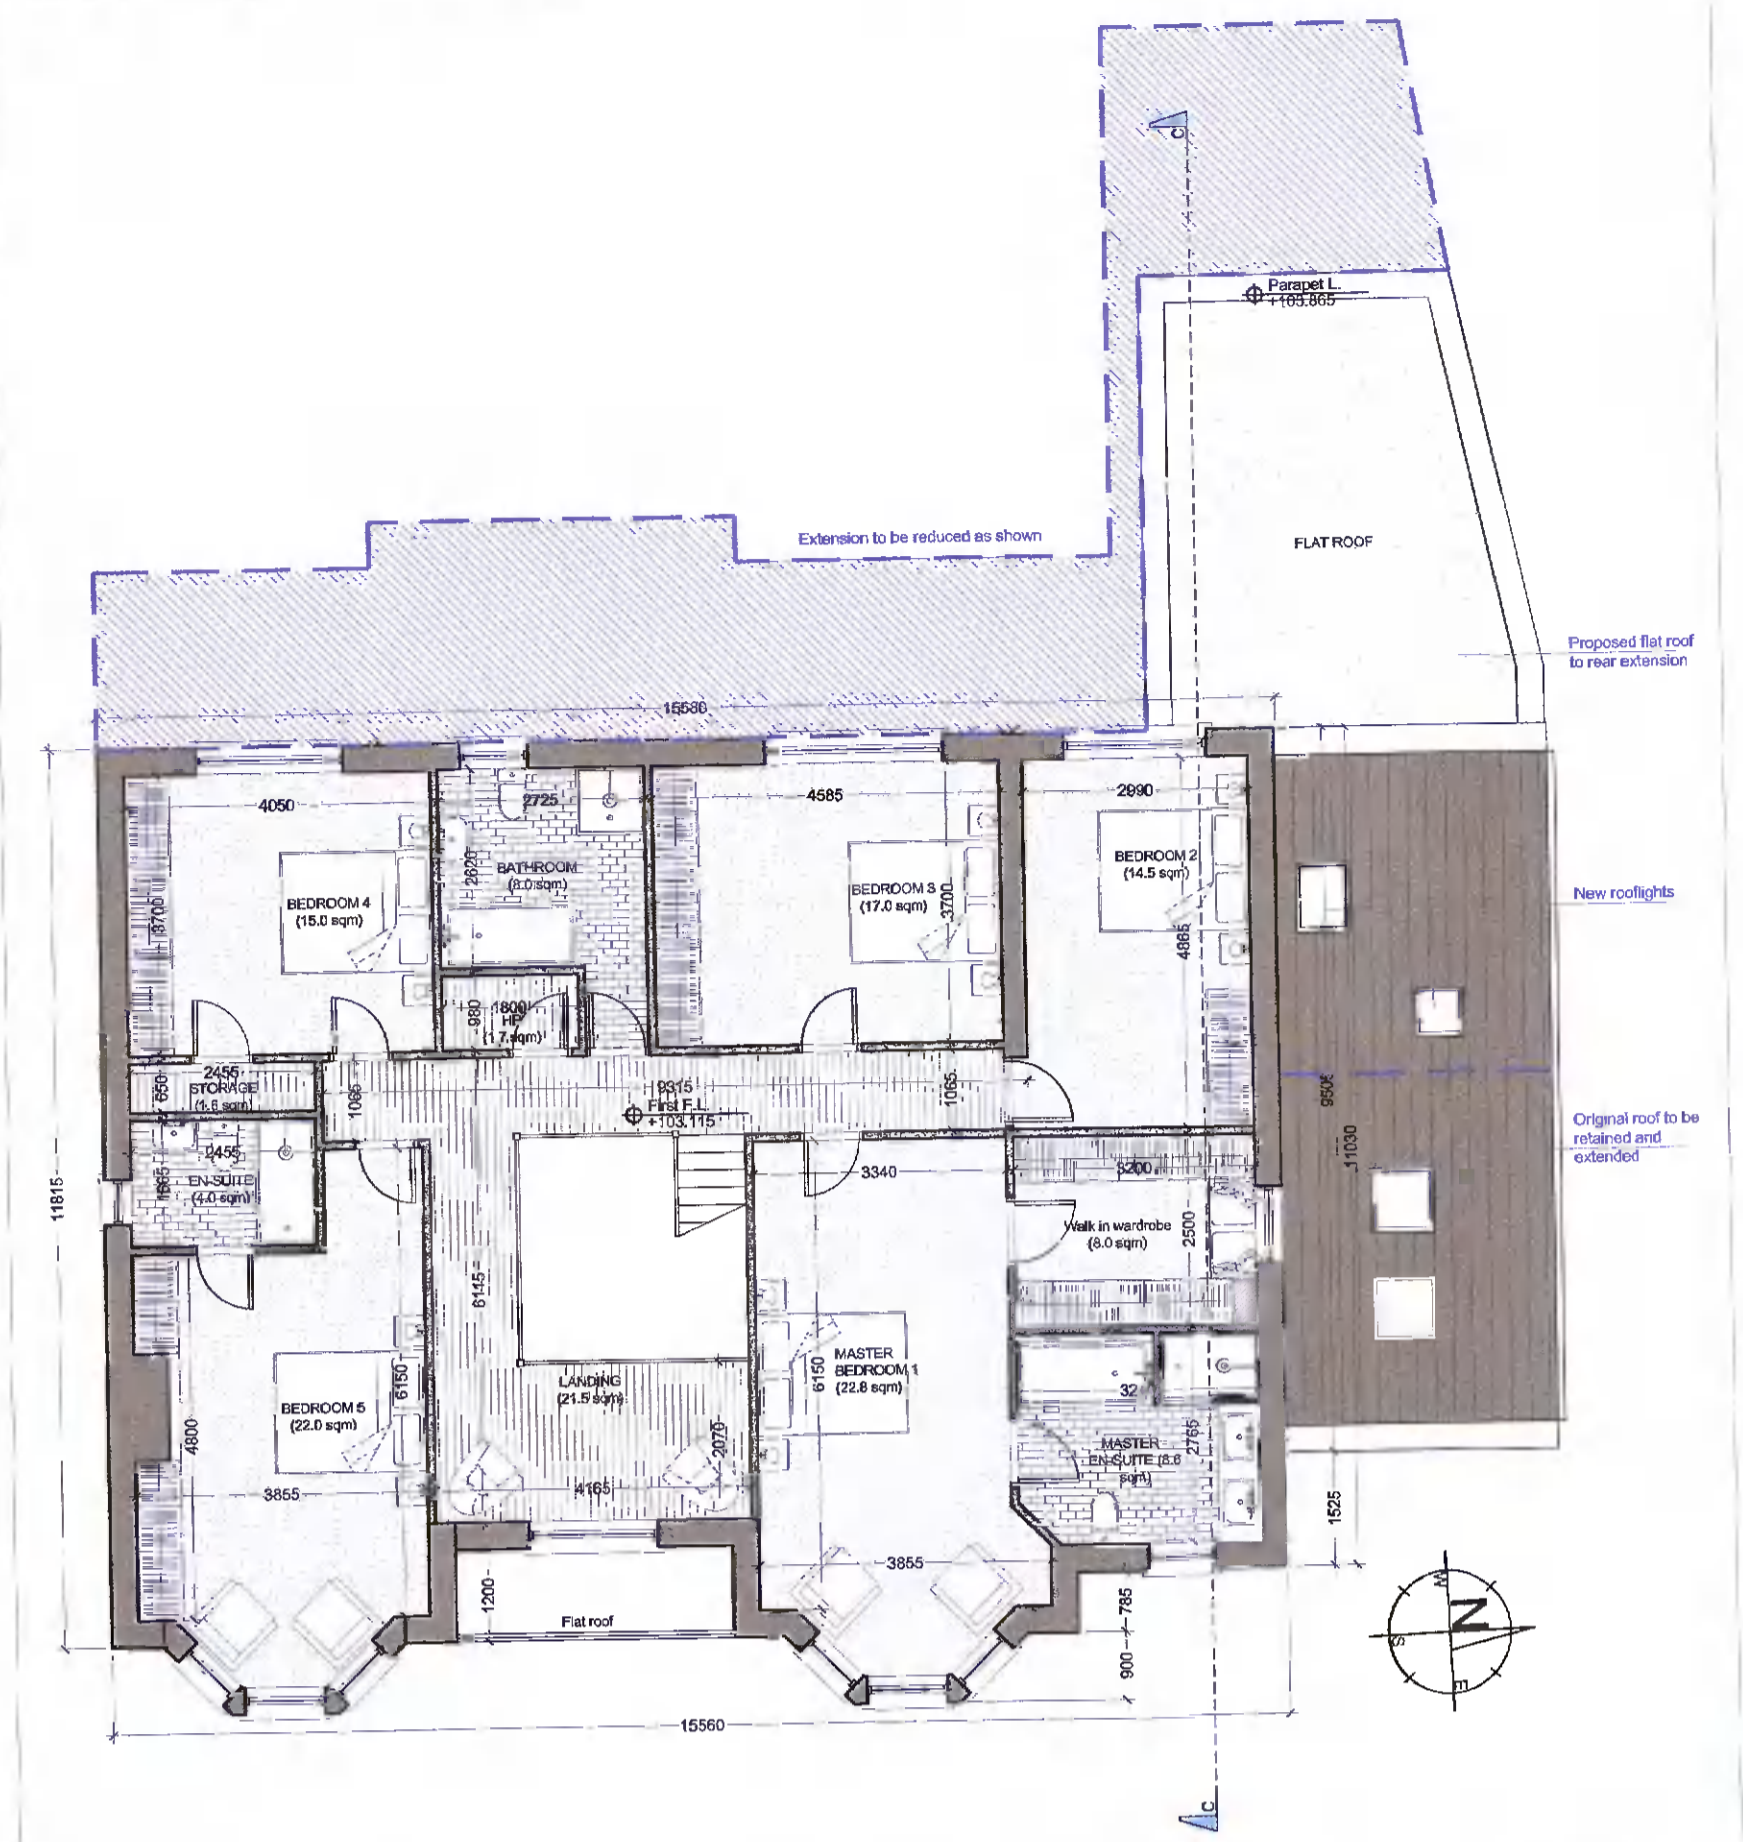


PROPOSED FRONT (EAST) ELEVATION ...SCALE...1:100



PROPOSED REAR (WEST) ELEVATION ...SCALE...1:100




PROPOSED SIDE (SOUTH) ELEVATION ...SCALE...1:100

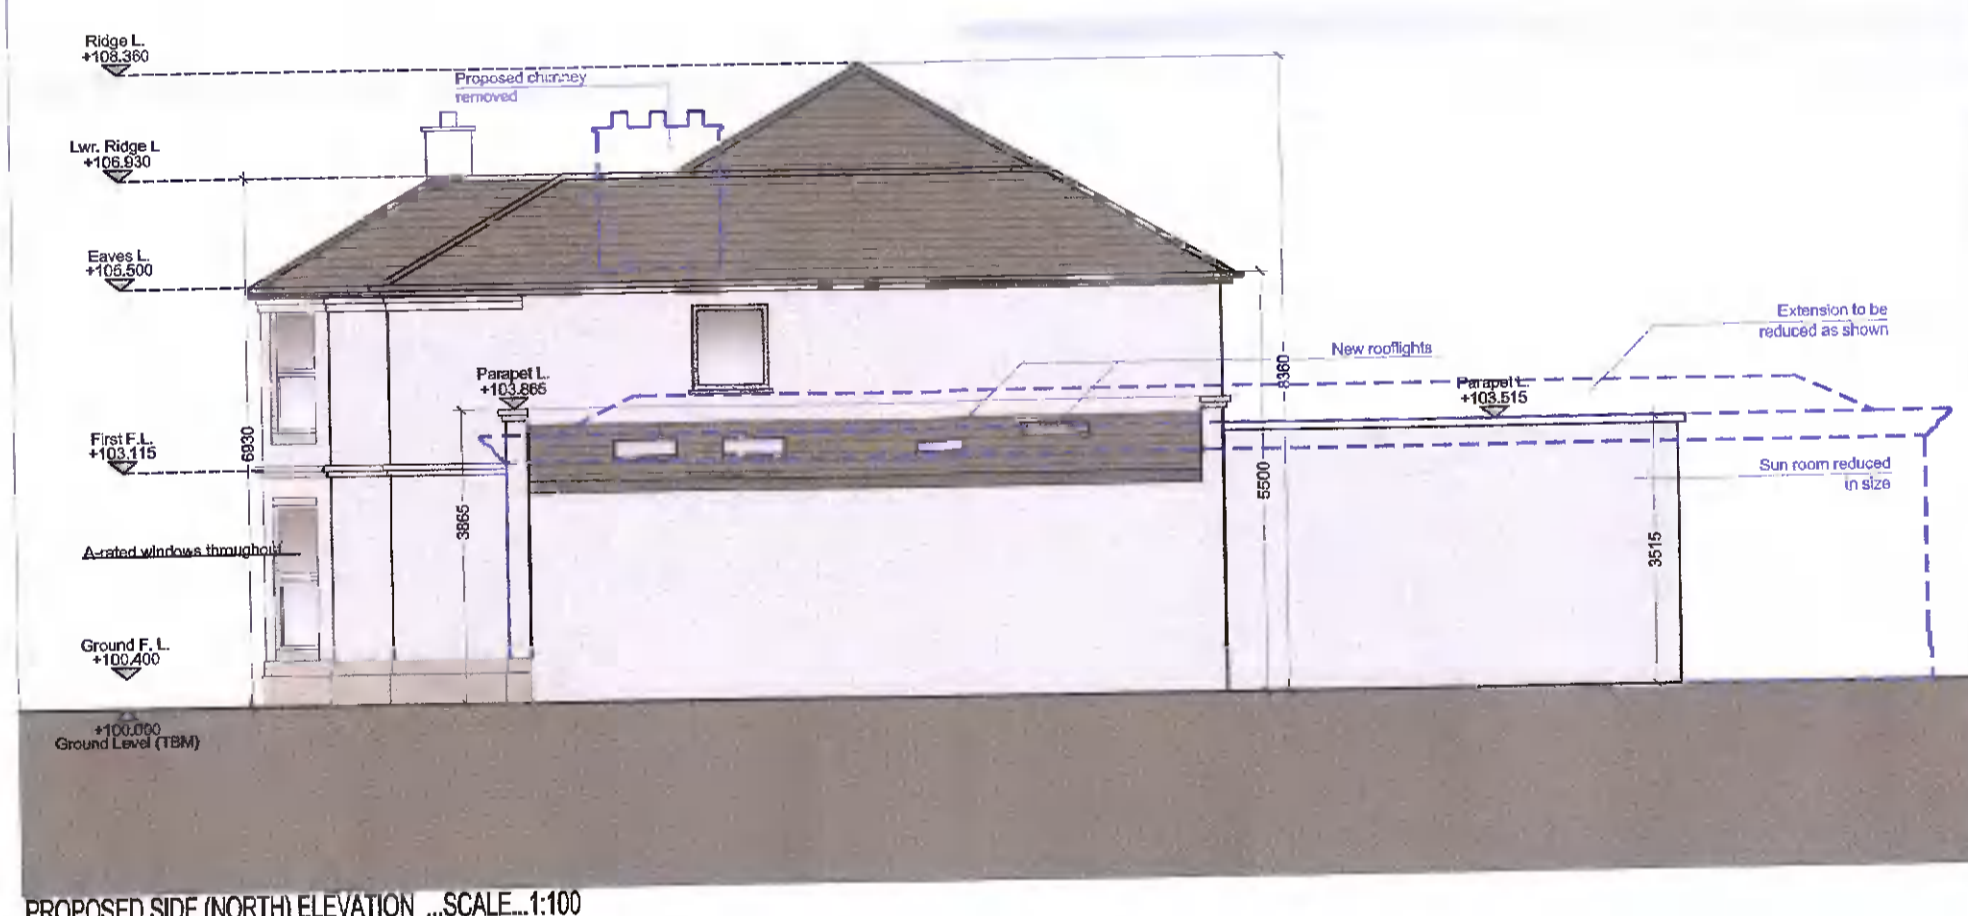


PROPOSED SIDE (NORTH) ELEVATION ...SCALE...1:100



PROPOSED SECTION C-C...SCALE...1:100

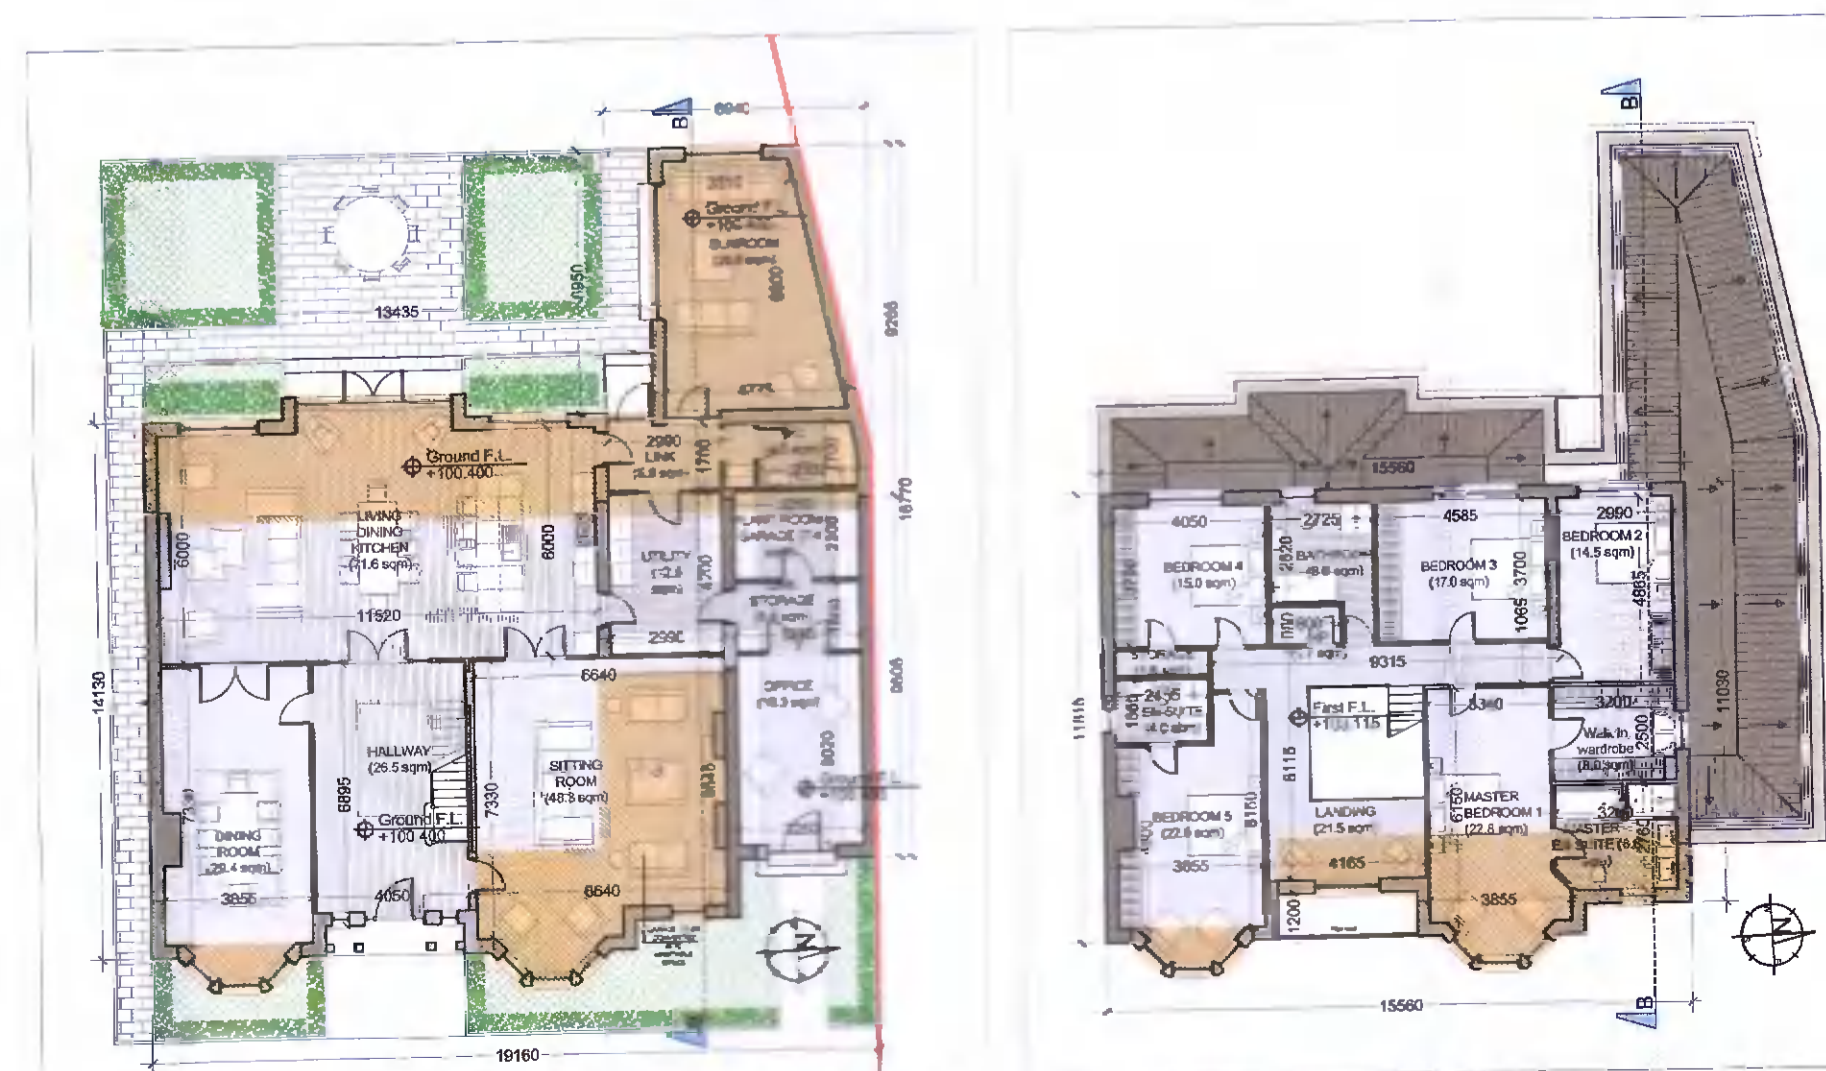


GROUND FLOOR AS PREVIOUSLY GRANTED - REG REF. SD20B/0286 ...SCALE...1:200

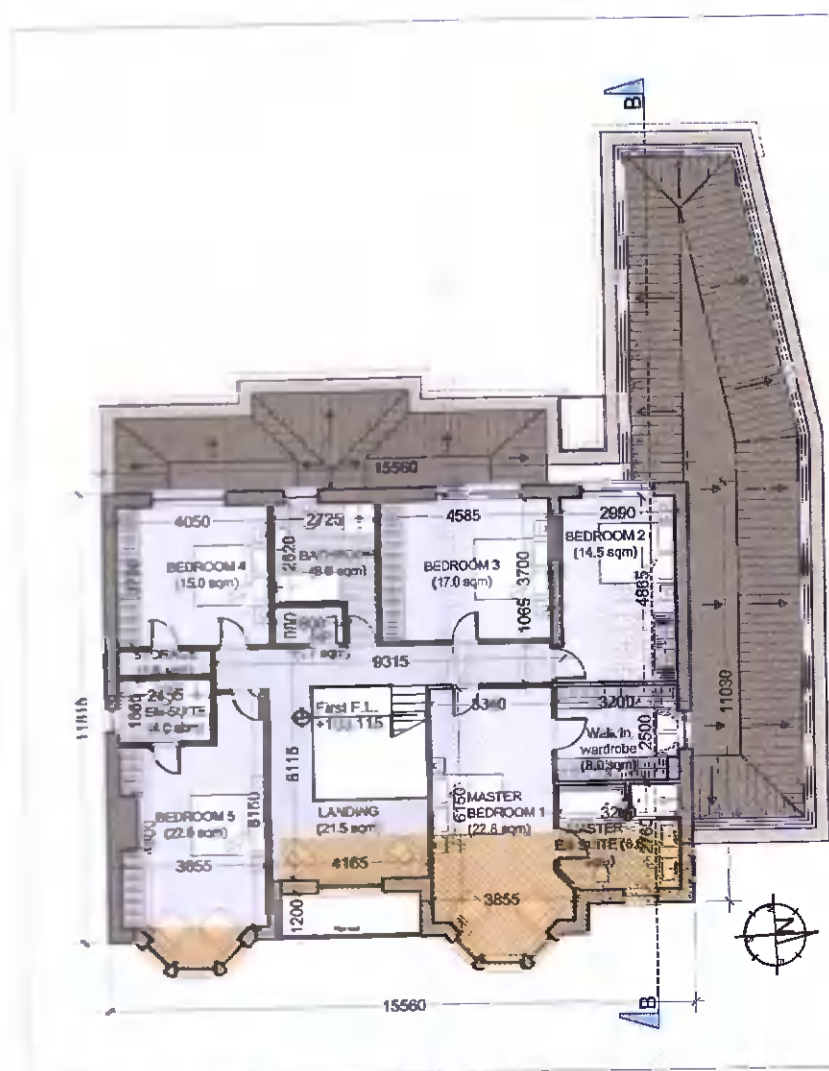


FIRST FLOOR AS PREVIOUSLY GRANTED - REG REF. SD20B/0286 ...SCALE...1:200



FRONT (EAST) ELEVATION WITH CONTEXT AS PREVIOUSLY GRANTED - REG REF. SD20B/0286 ...SCALE...1:200

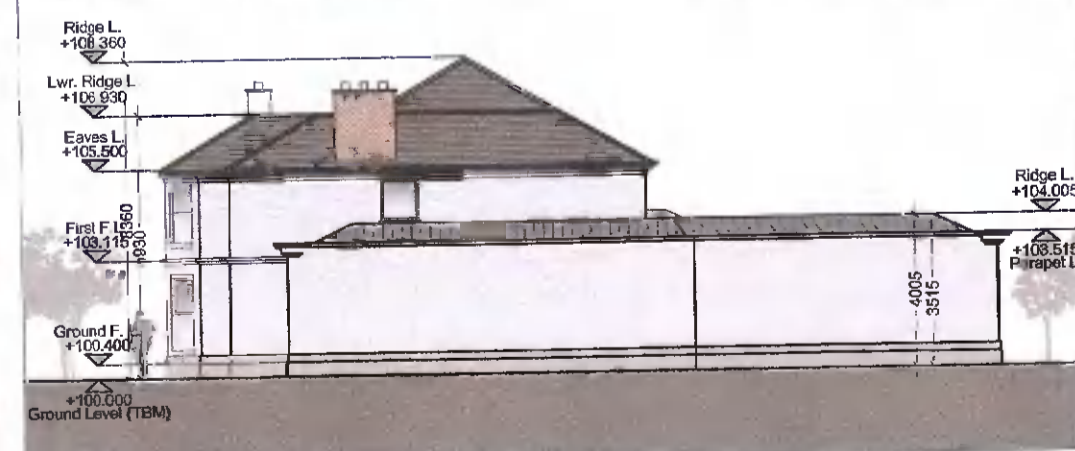


SIDE ELEVATION (NORTH) AS PREVIOUSLY GRANTED - REG REF. SD20B/0286 ...SCALE...1:200

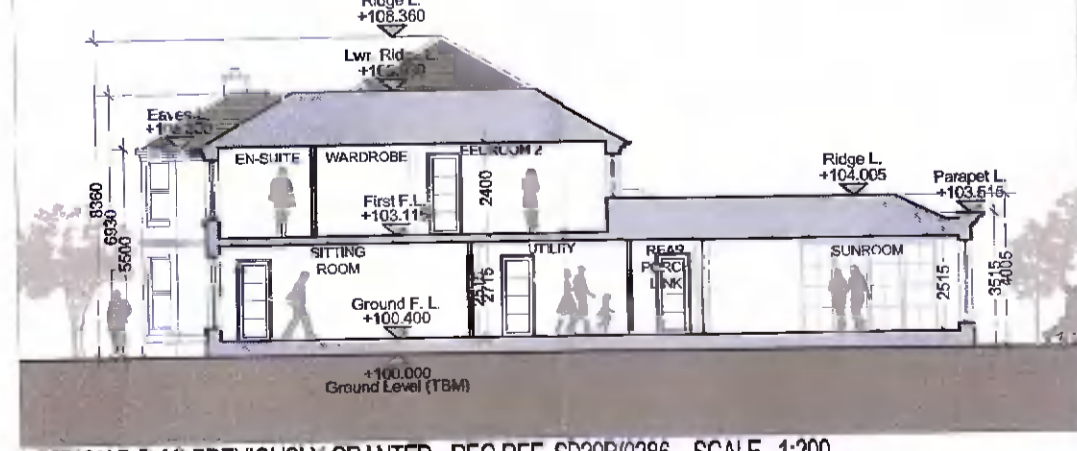

SECTION B-B AS PREVIOUSLY GRANTED - REG REF. SD20B/0286 ...SCALE...1:200



REAR (WEST) ELEVATION AS PREVIOUSLY GRANTED - REG REF. SD20B/0286 ...SCALE...1:200

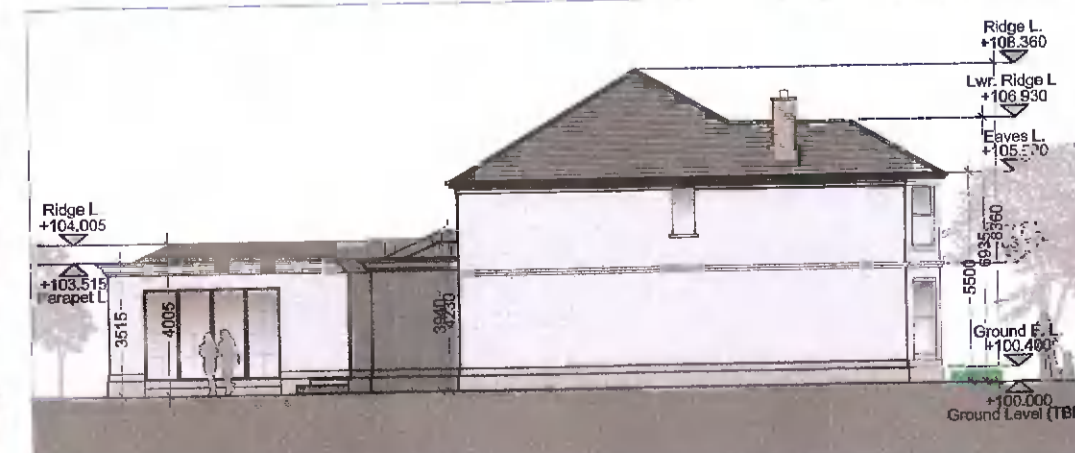

SIDE ELEVATION (SOUTH) AS PREVIOUSLY GRANTED - REG REF. SD20B/0286 ...SCALE...1:200

LEGEND

- Indicates outline of the structure previously granted - Planning Application Reg Ref: SD 20/ 0286
- Indicates the reduction in floor area from previously granted - Planning Application Reg Ref: SD 20/ 0286

PLANNING APPLICATION 2

REV	DESCRIPTION	SKU	PO	12.04.2022
	Planning Application 2			
		DRAWN BY	CHECKED	DATE
		The Mash House, Distillery Lane Design Studios, Distillery Road, Dublin 3 E-mail: info@tylerowens.ie Tel: +353 (0)1 925 0050		
CLIENT	Una Gibbons			
PROJECT	3 Idrone Avenue, Knocklyon, Dublin 16			
DRAWING	Previously Granted and Proposed: Floor Plans, Elevations, Sections BB, CC			
SCALE	As shown @ A1			
DWG NO.	2020-29-P2-101			
STATUS	Planning Application	DRAWN BY	SKU	

© 2022 drawing copyright. Plans and elevations only to be taken from this drawing. All reserves to be checked or sub. 