




A3

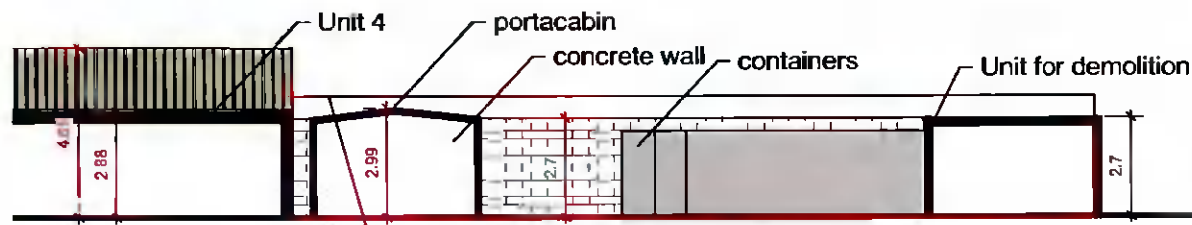


4 Section AA
Scale: 1:200

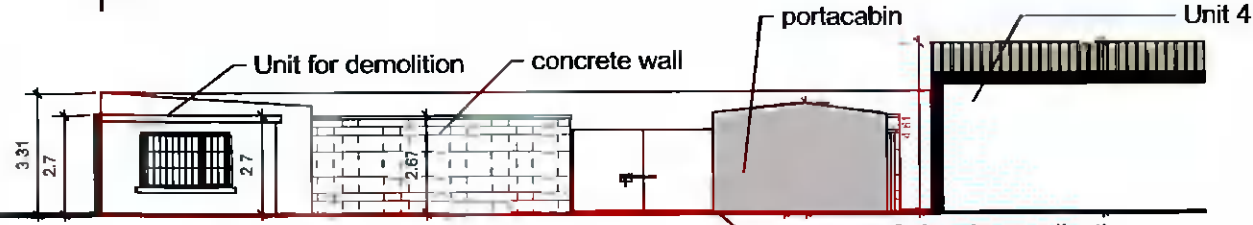

5 Elevation Section BB
Scale: 1:200

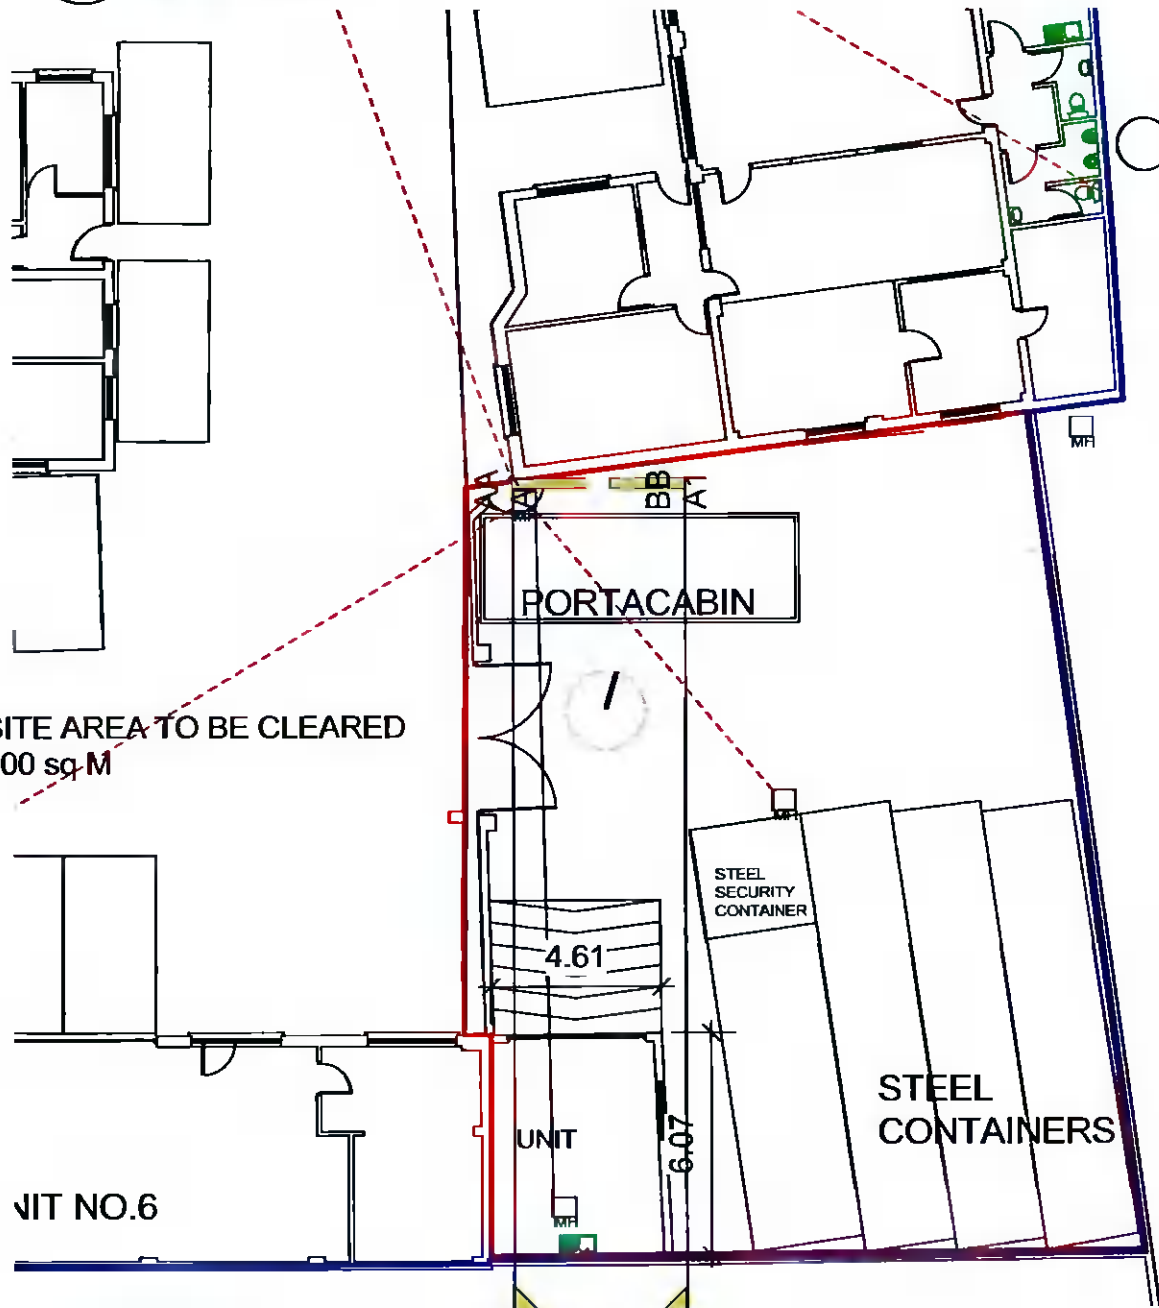

1 SITE PLAN
Scale: 1:200

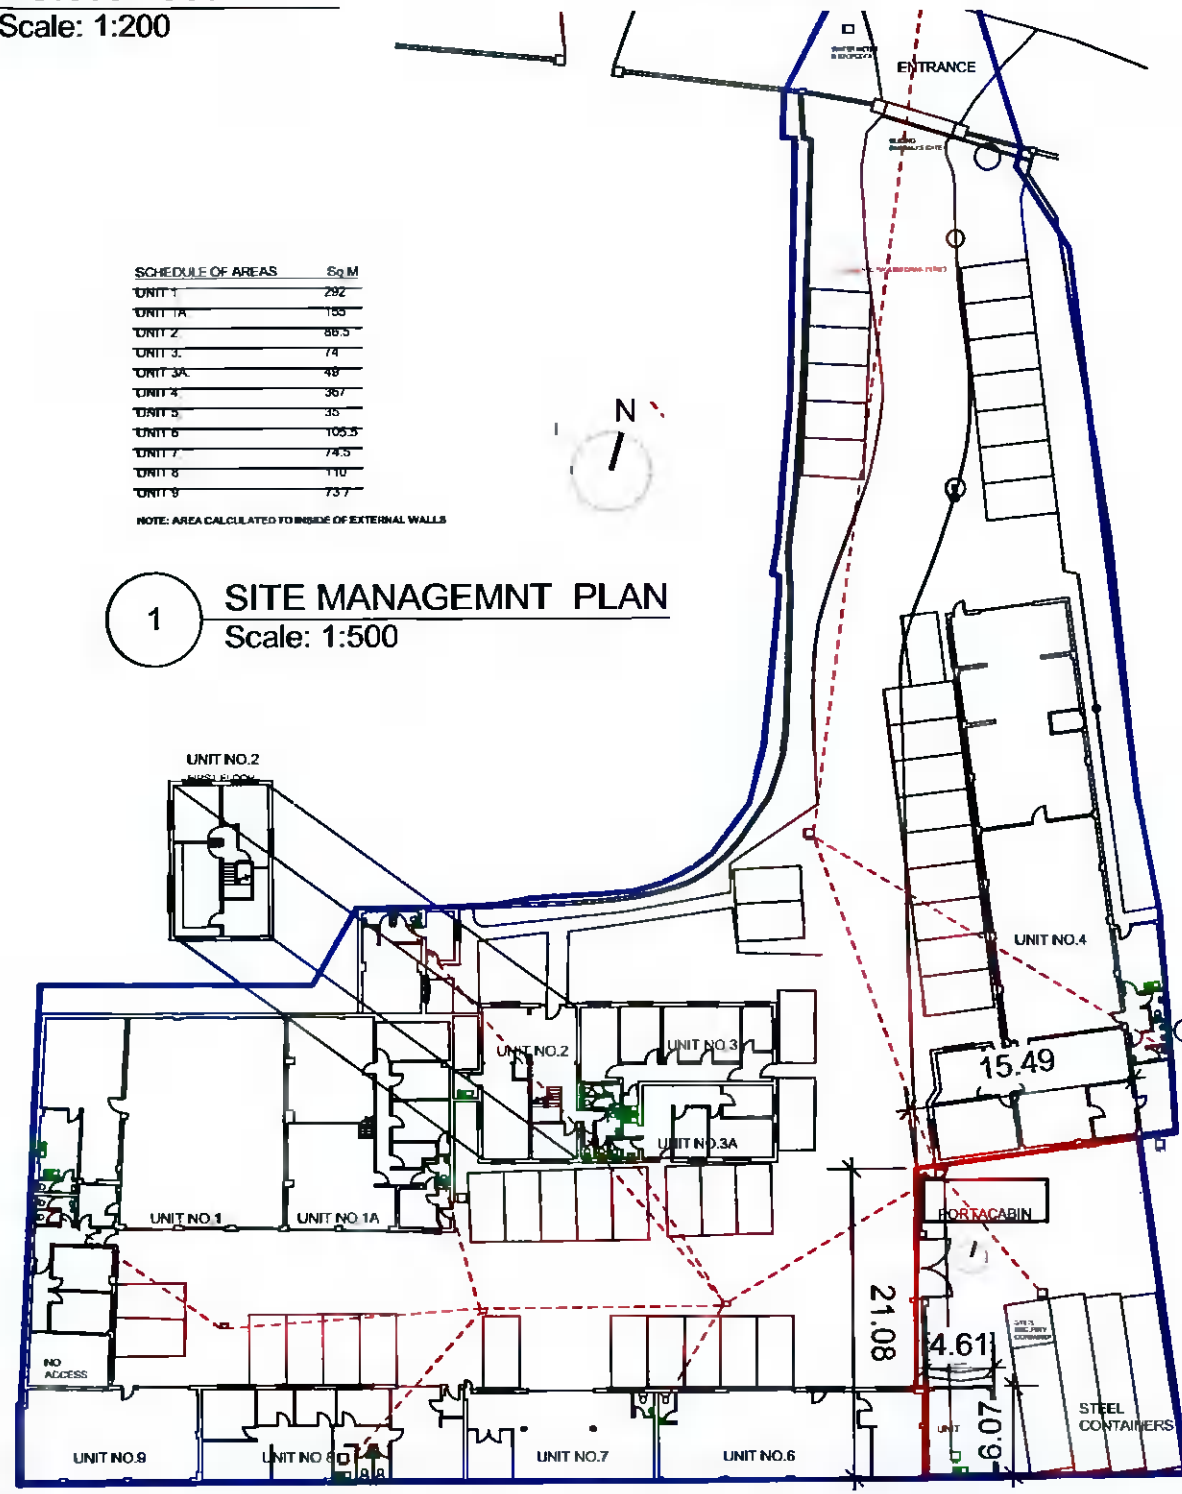

1 SITE MANAGEMENT PLAN
Scale: 1:500

SCHEDULE OF AREAS

UNIT	Sq M
UNIT 1	292
UNIT 1A	153
UNIT 2	88.5
UNIT 3	74
UNIT 3A	49
UNIT 4	367
UNIT 5	35
UNIT 6	105.5
UNIT 7	74.5
UNIT 8	110
UNIT 9	73.7

NOTE: AREA CALCULATED TO INSIDE OF EXTERNAL WALLS

Notes
 This drawing and designs remains copyright to Gilna Architecture - all rights reserved.
 All Dimensions to be checked on site.
 No Dimensions to be scaled from the drawing.
 All Discrepancies to be notified to the Architect.
 All Work to be carried out in accordance with the Building Regulations and Relevant Codes of Practice
 All dimensions to face of blockwork unless otherwise noted. This drawing to be read in conjunction with specification and consultants drawing.



FUMBALLY EXCHANGE
 ARGUS HOUSE, BLACKPITTS
 DUBLIN 8
 086 8044772
 info@gilna.com

Drawing Code	PLANNING	Client	PINEVIEW	PROJECT No	2033
Revision		Project	Units 6a,b,c Pineview Firhouse Road, Knocklyon,	SCALE	1:200/1:500
Revision		Title	EXIST PLAN / SECTIONS & Demolitions	ISSUE DATE	APRIL 22
Revision		ISSUE DATE	APRIL 22	STATUS	PLANNING
				Drawing No.	2033-03
				Revision	