



A3


PROPOSED

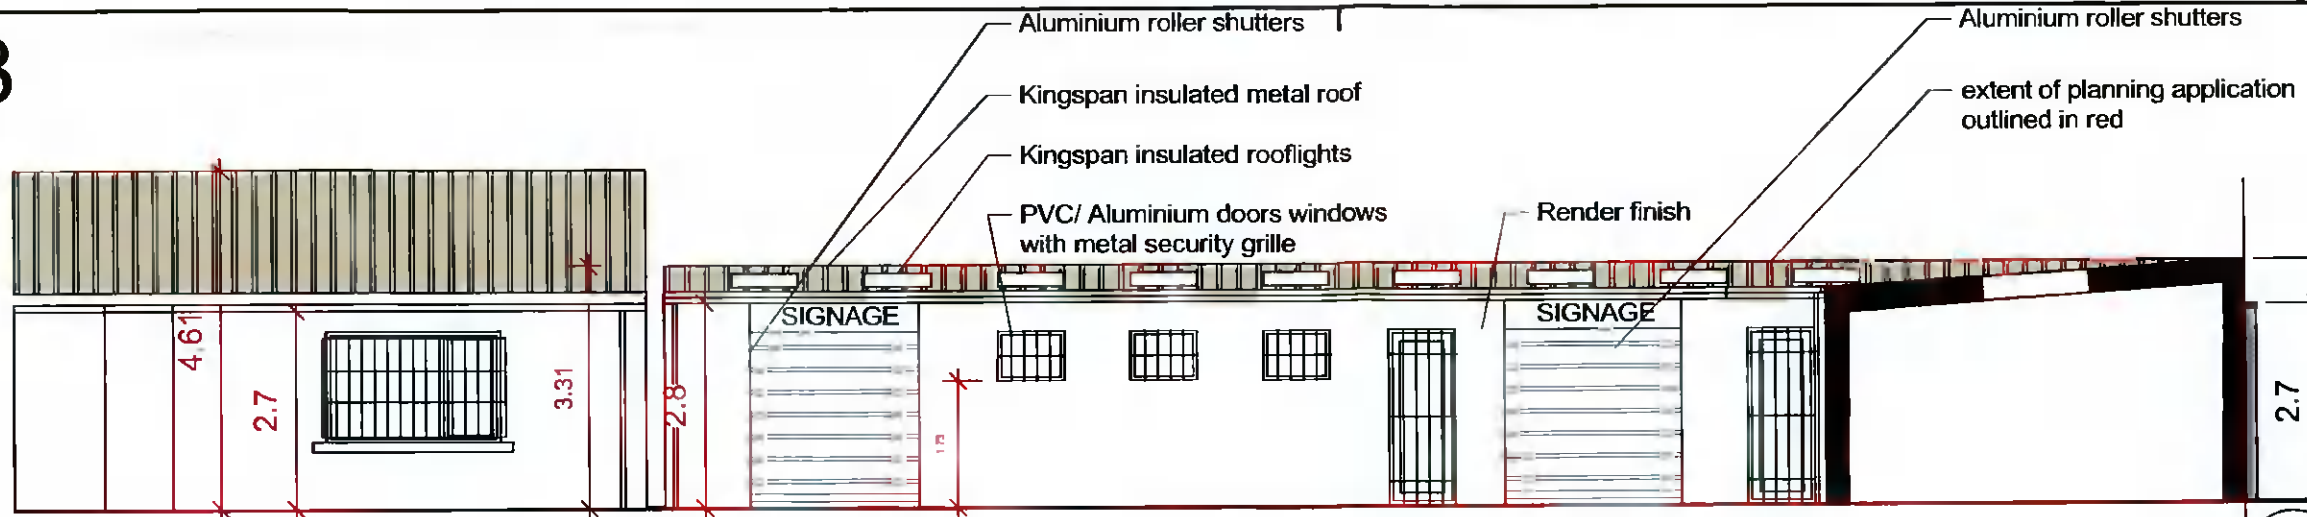


1 WEST yard ELEVATION  
Scale: 1:100

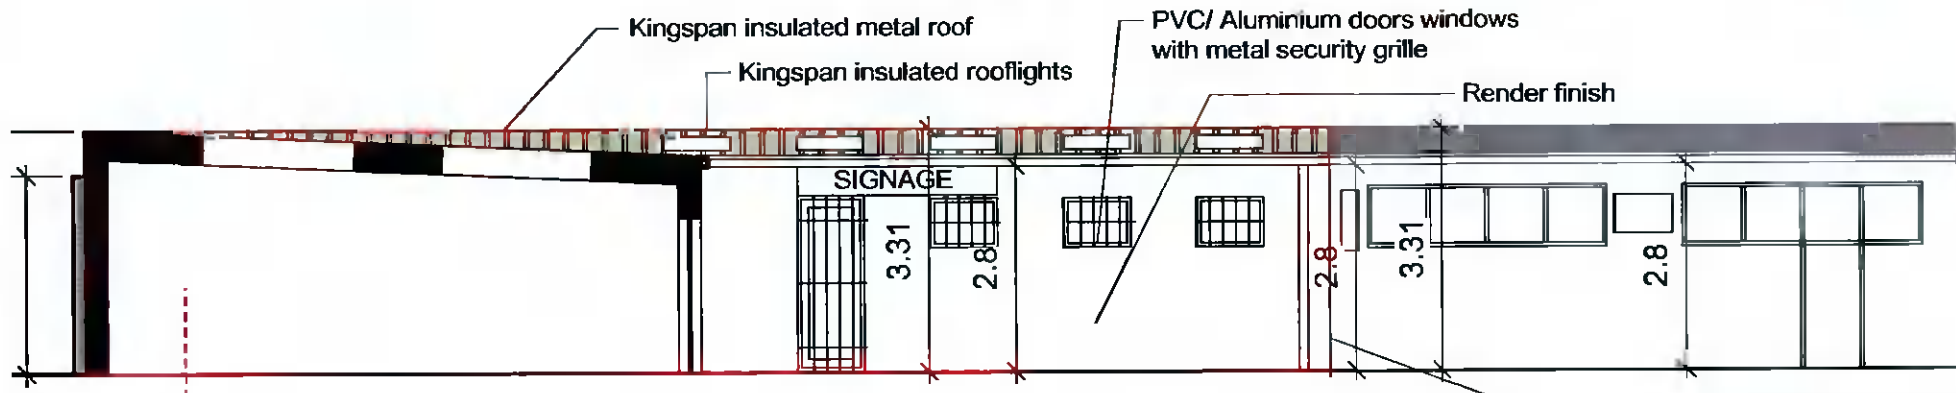

1 NORTH yard ELEVATION  
Scale: 1:100

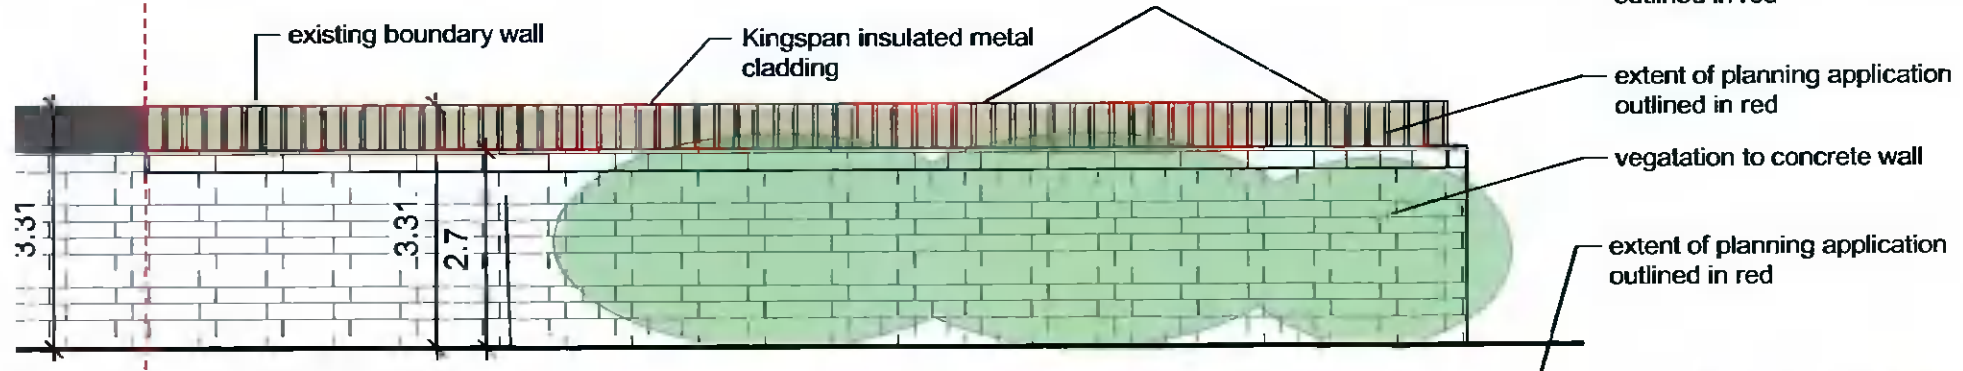

1 SOUTH ELEVATION  
Scale: 1:100

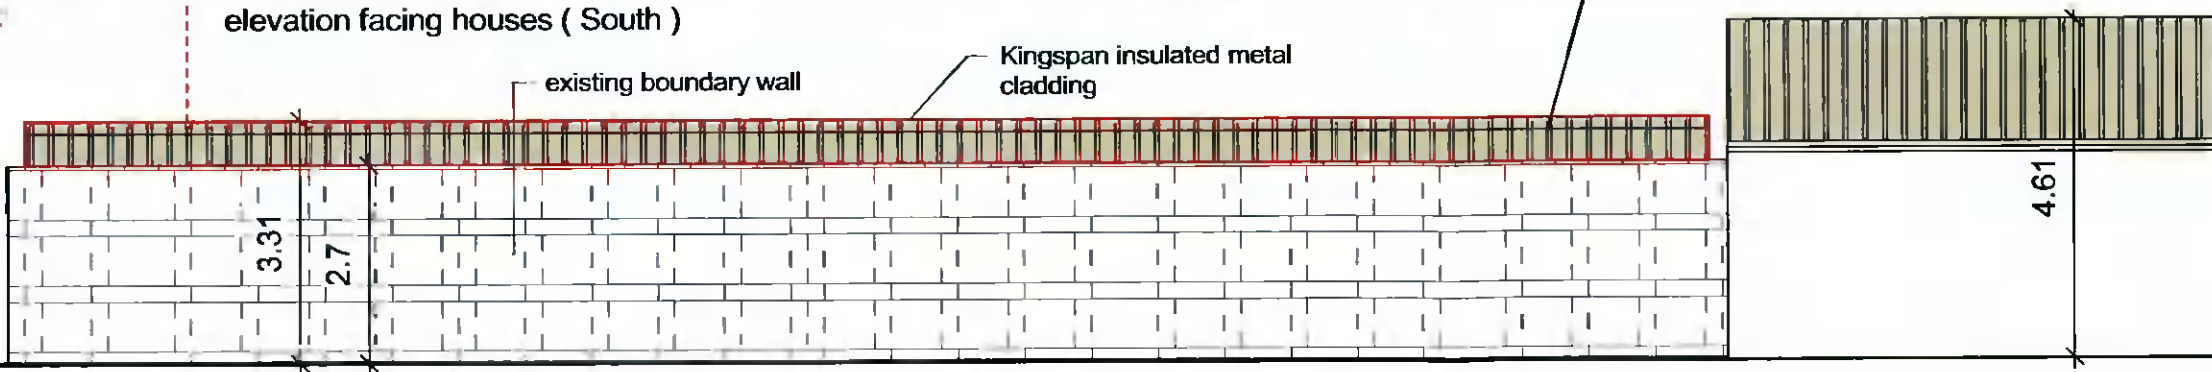

1 EAST ELEVATION  
Scale: 1:100

**Notes**  
 This drawing and designs remains copyright to Gilna Architecture - all rights reserved.  
 All Dimensions to be checked on site.  
 No Dimensions to be scaled from the drawing.  
 All Discrepancies to be notified to the Architect.  
 All Work to be carried out in accordance with the Building Regulations and Relevant Codes of Practice.  
 All dimensions to face of blockwork unless otherwise noted. This drawing to be read in conjunction with specification and consultants drawing.



**GILNA**  
 Architecture  
 FUMBALLY EXCHANGE  
 ARGUS HOUSE, BLACKPITTS  
 DUBLIN 8  
 086 8044772  
 info@gilna.com

Drawing Code	<b>PLANNING</b>	Client	<b>PINEVIEW</b>	PROJECT No	2033
Revision		Project	<b>Units 6a,b,c Pineview Firhouse Road, Knocklyon,</b>	SCALE	1:100
Revision		Title	<b>ELEVATIONS</b>	ISSUE DATE:	APRIL 22
				STATUS	PLANNING
				Drawing No.	2033-07
				ISSUE DATE	APRIL 22
				Revision	