




**EXISTING FRONT ELEVATION**  
SCALE 1:100

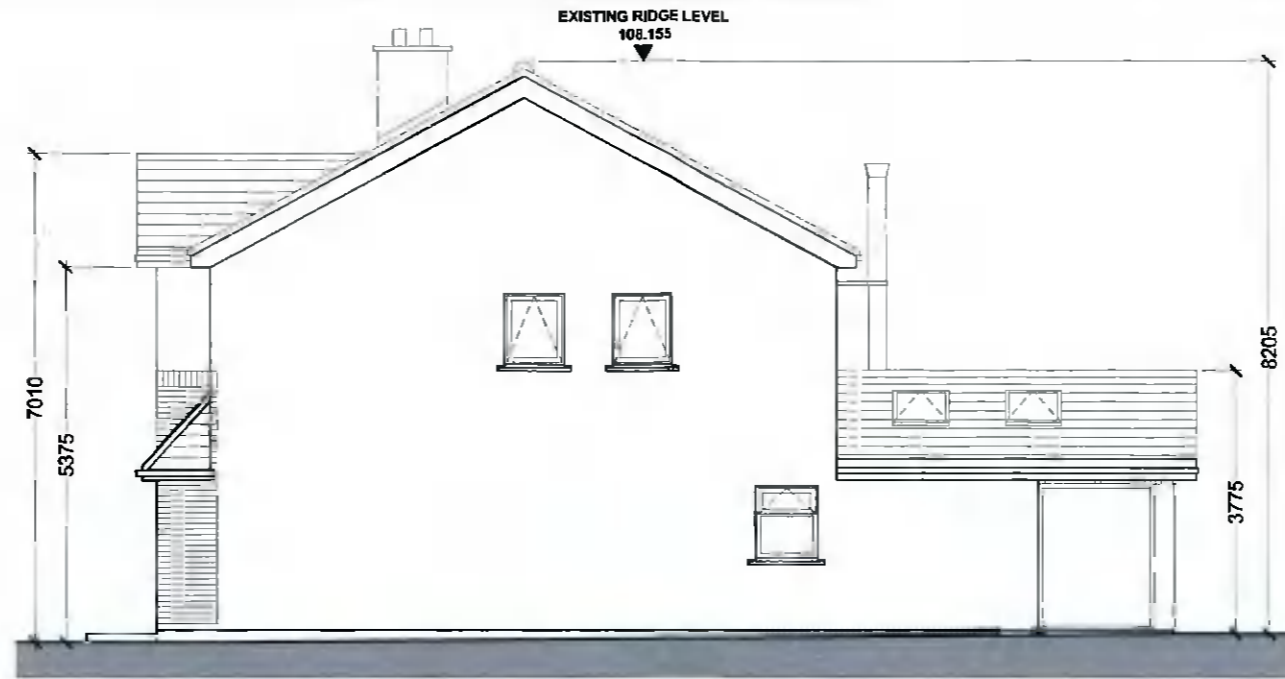


**EXISTING SIDE ELEVATION**  
SCALE 1:100

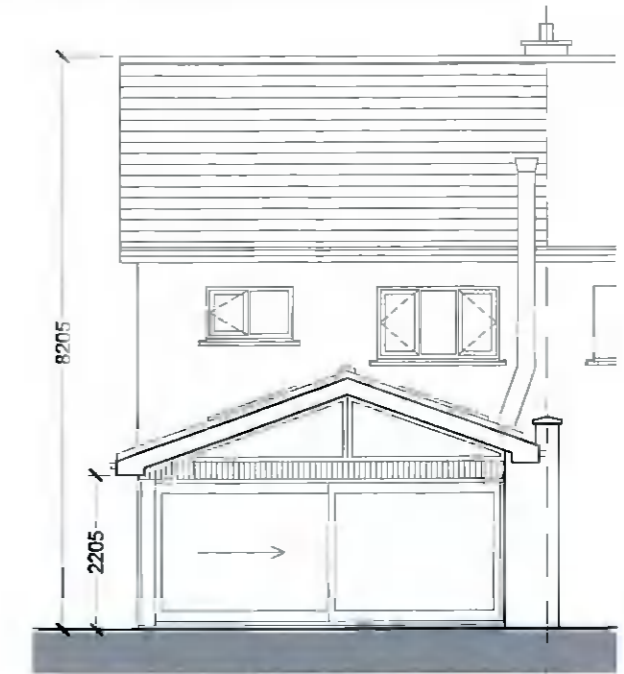


**EXISTING REAR ELEVATION**  
SCALE 1:100

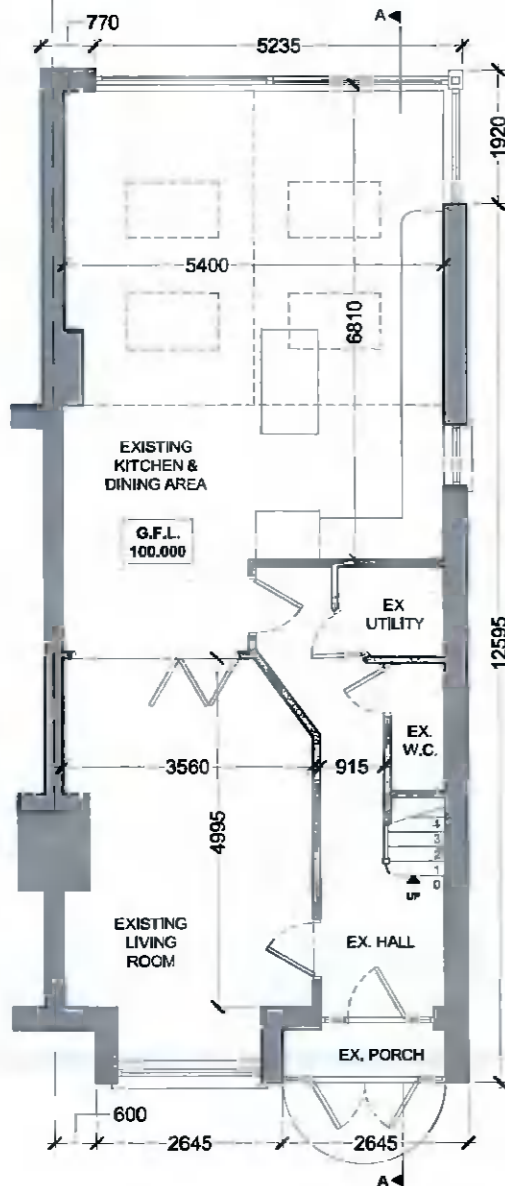

**EXISTING GROUND FLOOR PLAN**  
SCALE 1:100

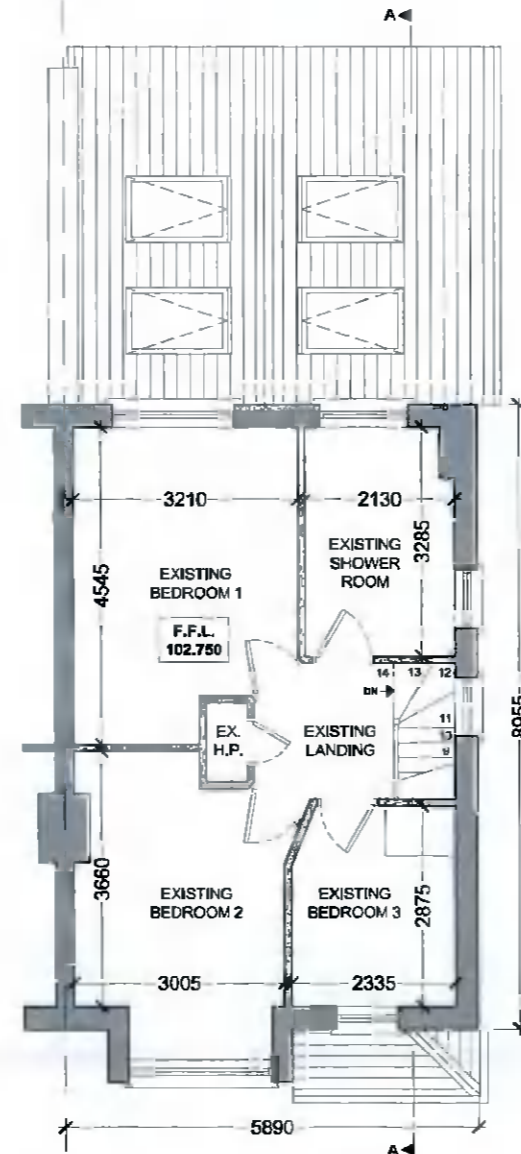

**EXISTING FIRST FLOOR PLAN**  
SCALE 1:100

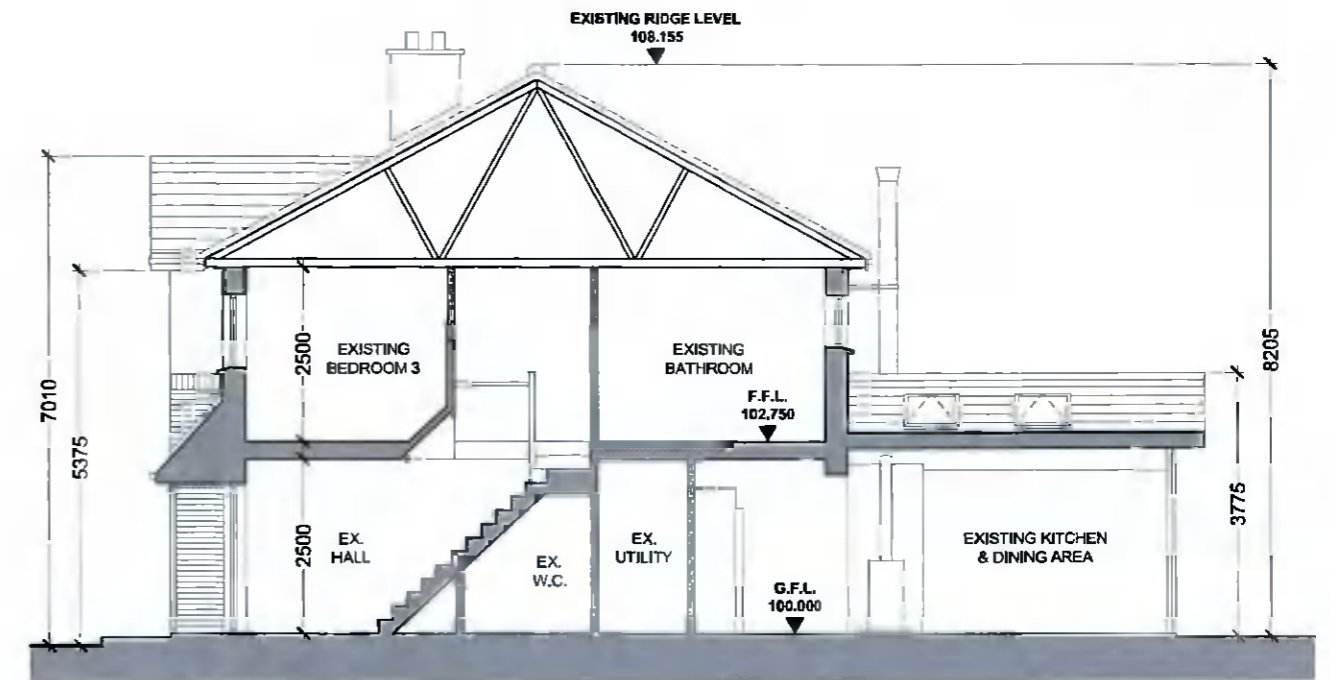

**EXISTING SECTION A-A**  
SCALE 1:100

EXISTING GROUND FLOOR AREA = 76 SQM

EXISTING FIRST FLOOR AREA = 47 SQM

**NOTE:**  
THIS DRAWING IS TO BE USED FOR PLANNING PURPOSES ONLY.  
IT MAY NOT BE USED FOR CONSTRUCTION OR FOR ANY OTHER  
PURPOSE WITHOUT WRITTEN AGREEMENT.

**PROJECT:** PROPOSED EXTENSIONS & ALTERATIONS AT NO.12 VERSCHOYLE CLOSE,  
SAGGART ABBEY, CITYWEST, D24 A2W2

**DWG NO.**  
PA 01

**DATE**  
APRIL 2022

**GRAHAM FITZPATRICK DESIGN SOLUTIONS**

NO.1 BRICKFIELD COTTAGES, BRICKFIELD LANE, KILLARNEY ROAD, BRAY, CO. WICKLOW

TEL: 0863832595

EMAIL: GRAHAM@GFDS.IE

