




**PROPOSED FRONT ELEVATION**  
SCALE 1:100



**PROPOSED SIDE ELEVATION**  
SCALE 1:100

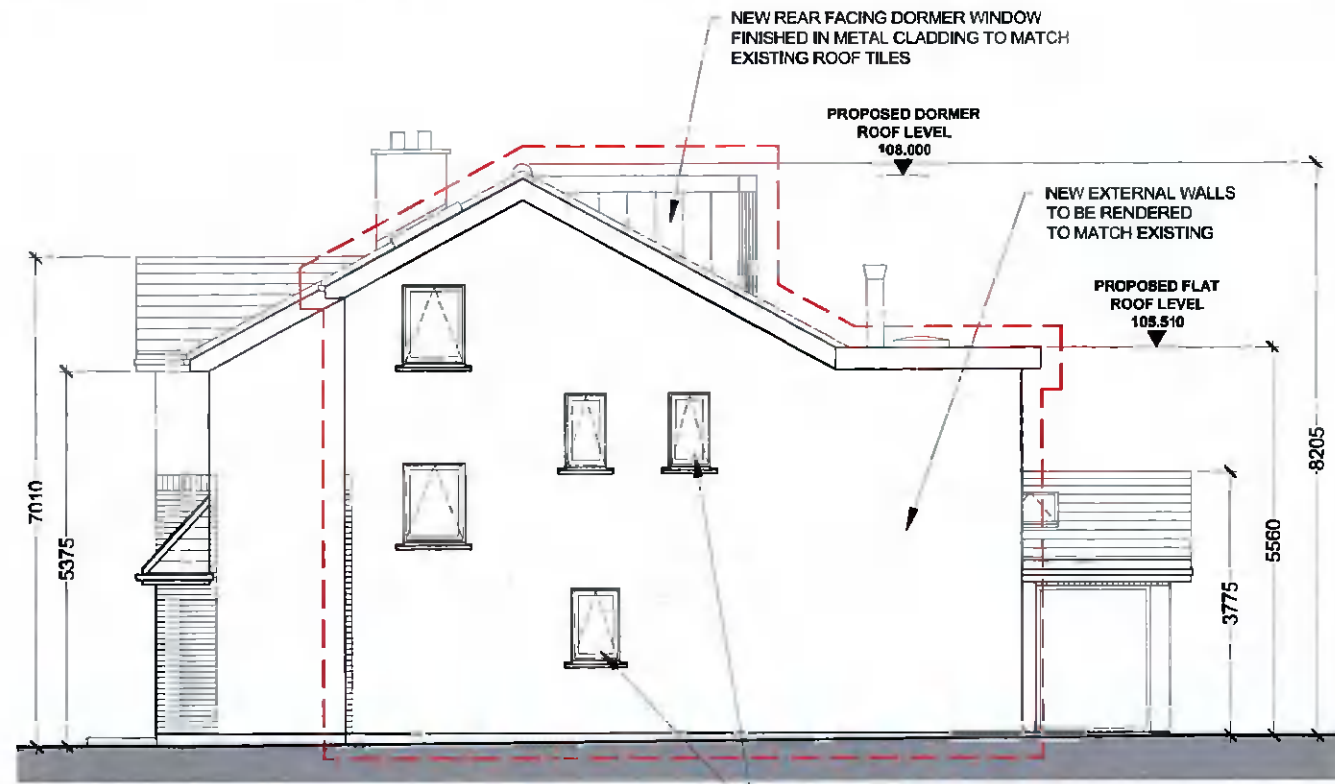

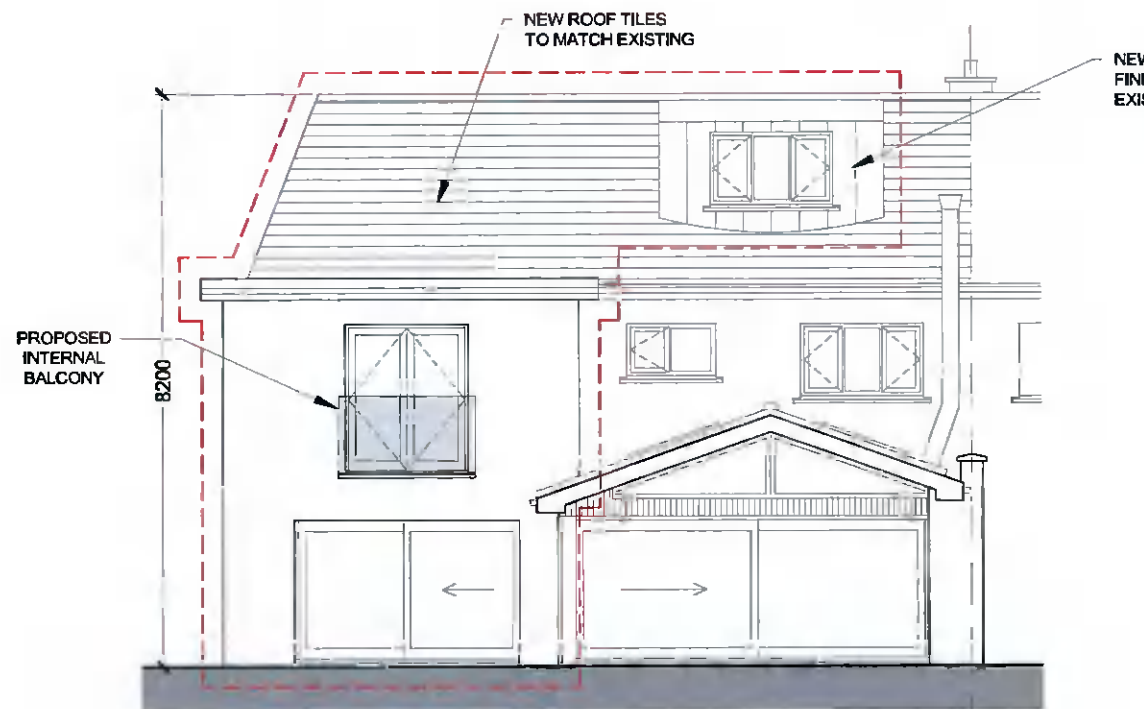

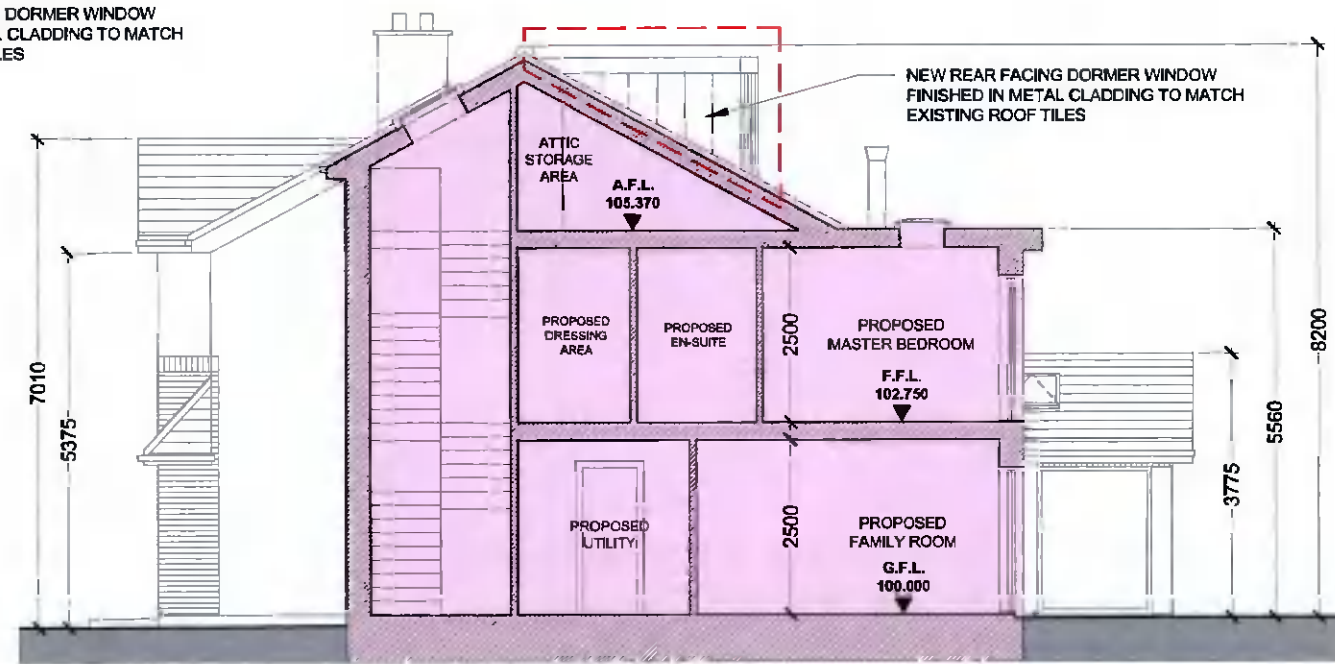**PROPOSED REAR ELEVATION**  
SCALE 1:100



**PROPOSED SECTION C-C**  
SCALE 1:100

**KEY:**

- PROPOSED EXTENSIONS & ALTERATIONS ON SECTION	
- PROPOSED EXTENSIONS ON ELEVATIONS	

**NOTE**  
THIS DRAWING IS TO BE USED FOR PLANNING PURPOSES ONLY. IT MAY NOT BE USED FOR CONSTRUCTION OR FOR ANY OTHER PURPOSE WITHOUT WRITTEN AGREEMENT.

<b>PROJECT:</b> PROPOSED EXTENSIONS & ALTERATIONS AT NO.12 VERSCHOYLE CLOSE, SAGGART ABBEY, CITYWEST, D24 A2W2	<b>DWG NO.</b> PA 03	<b>DATE</b> APRIL 2022
<b>GRAHAM FITZPATRICK DESIGN SOLUTIONS</b>		
NO.1 BRICKFIELD COTTAGES, BRICKFIELD LANE, KILLARNEY ROAD, BRAY, CO. WICKLOW		
TEL: 0863832595		EMAIL: GRAHAM@GFDS.IE

