


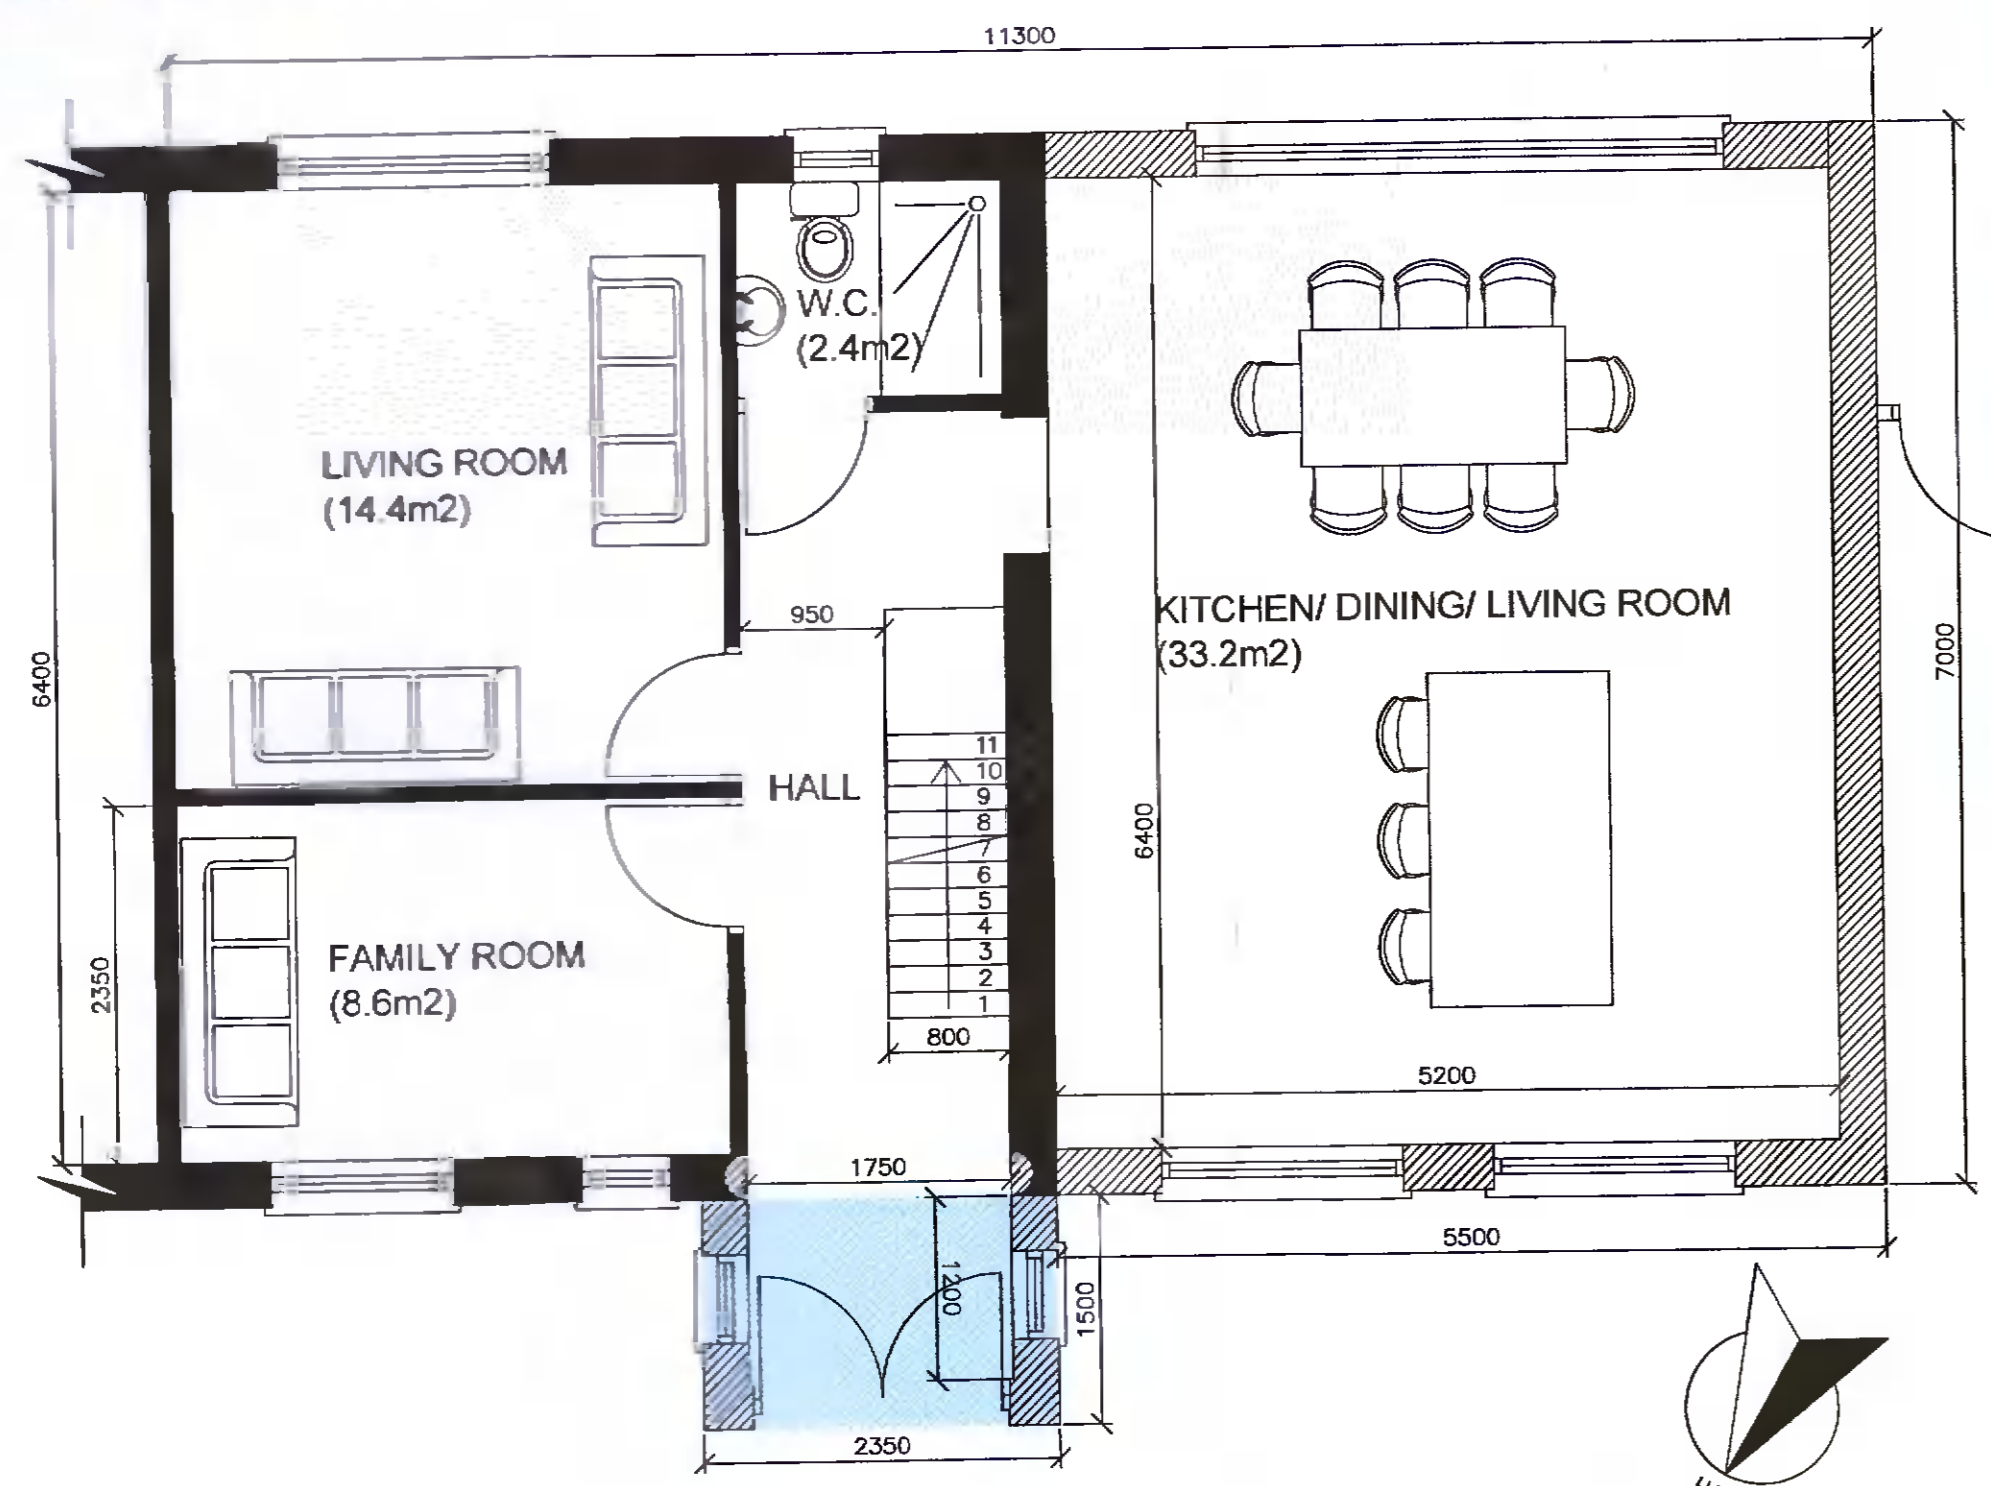
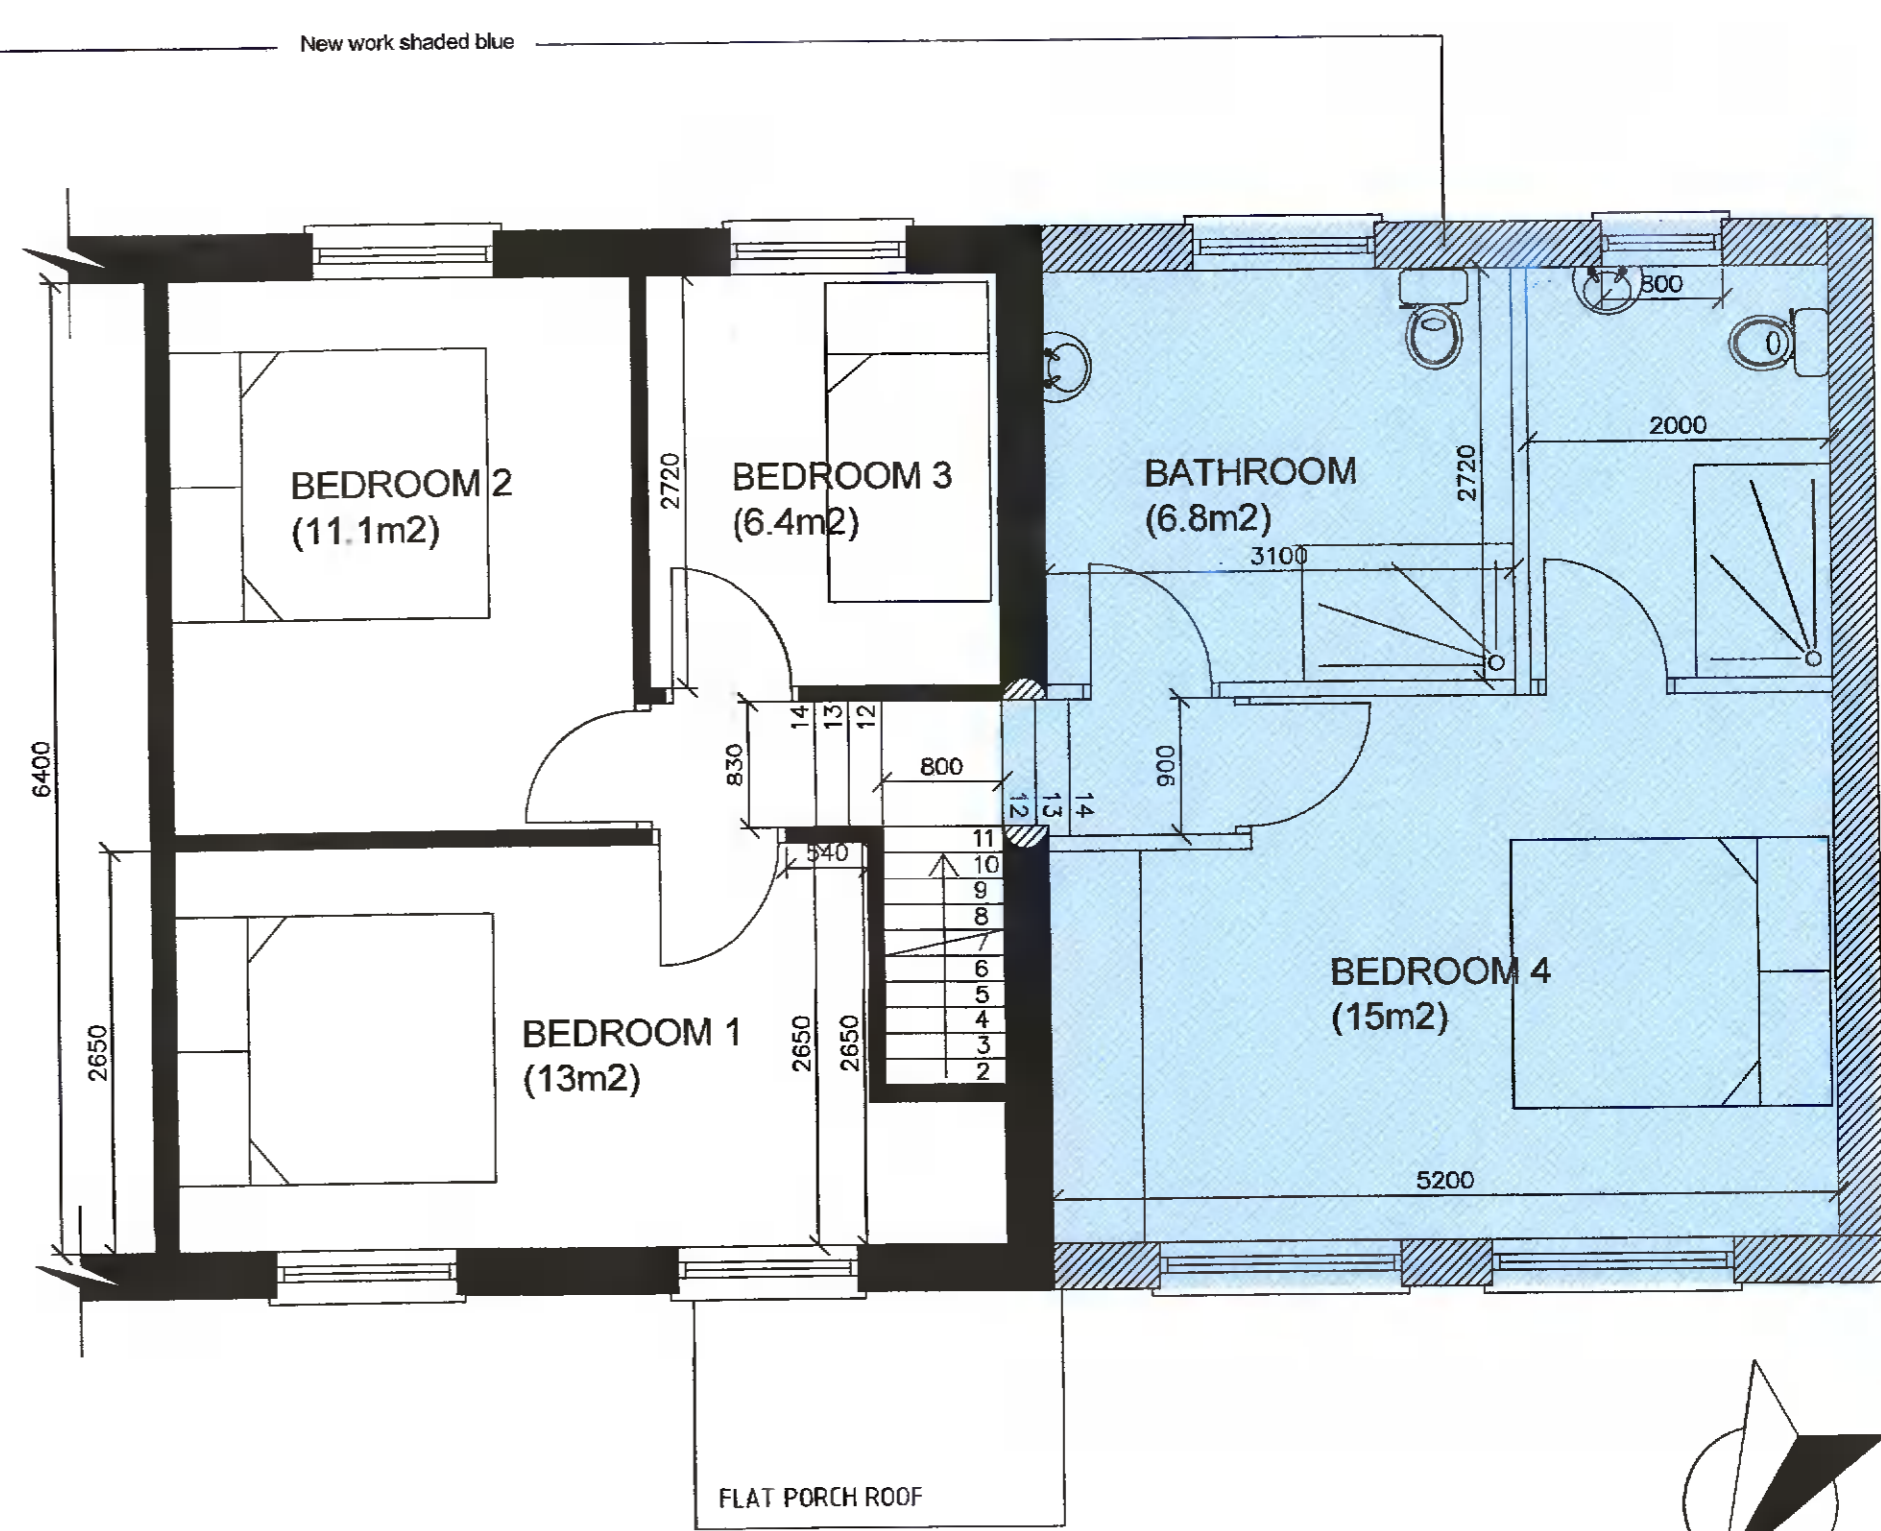
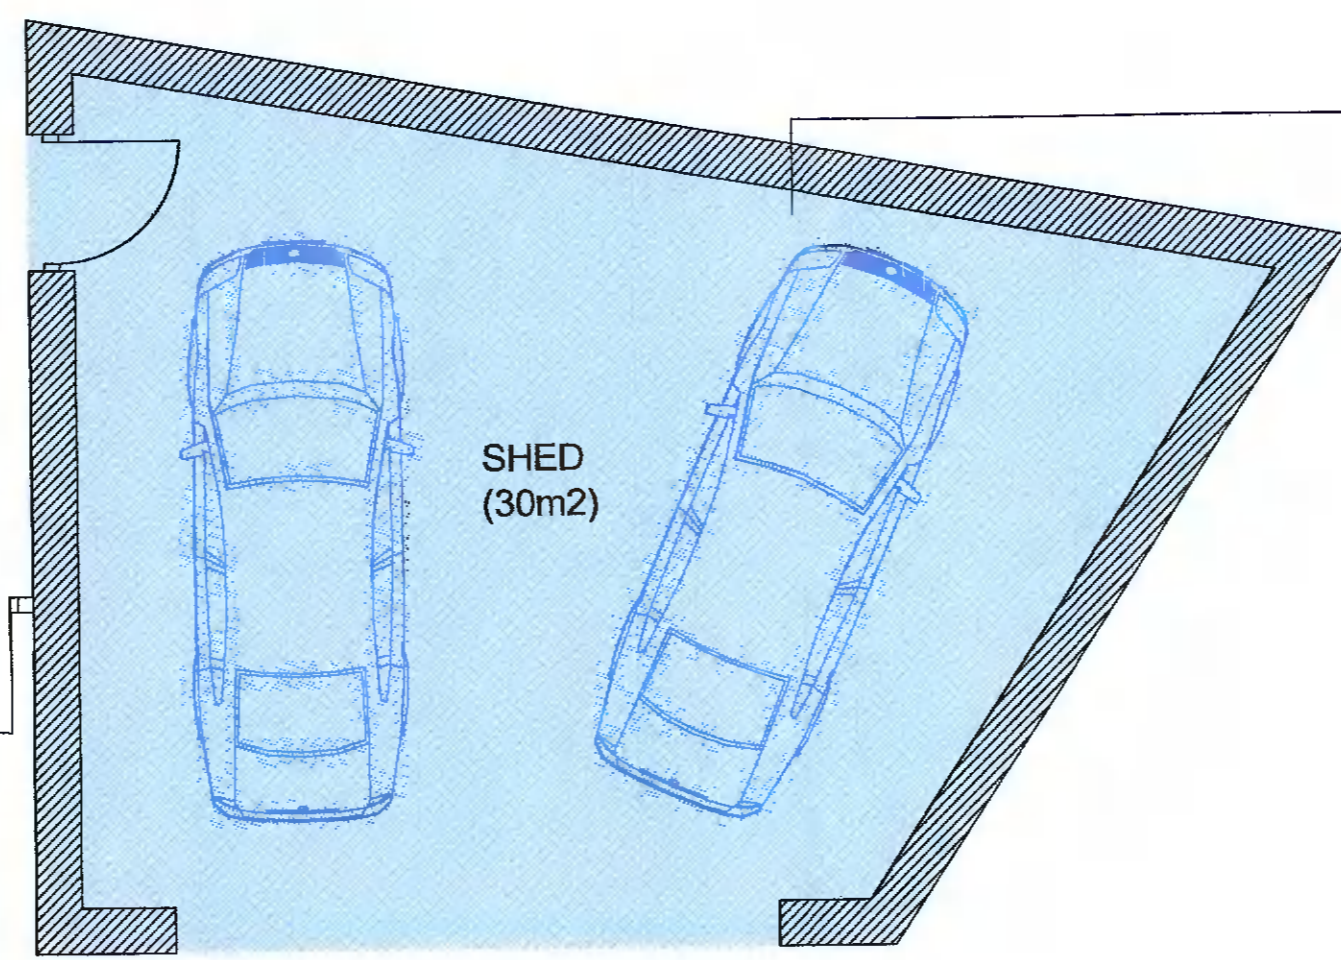


Legend:

-  Denotes existing features to be retained
-  Denotes proposed new structure
-  New works shaded in blue




PROPOSED GROUND FLOOR PLAN (DWELLING) (1:50) - 73m²
NEW WORKS SHADED IN BLUE - 40.6m²
PROPOSED GARAGE - 30m²




PROPOSED FIRST FLOOR PLAN (1:50) - 70.4m²
NEW WORKS SHADED IN BLUE - 33.5m²




EXISTING NORTH (FRONT) ELEVATION (1:100)

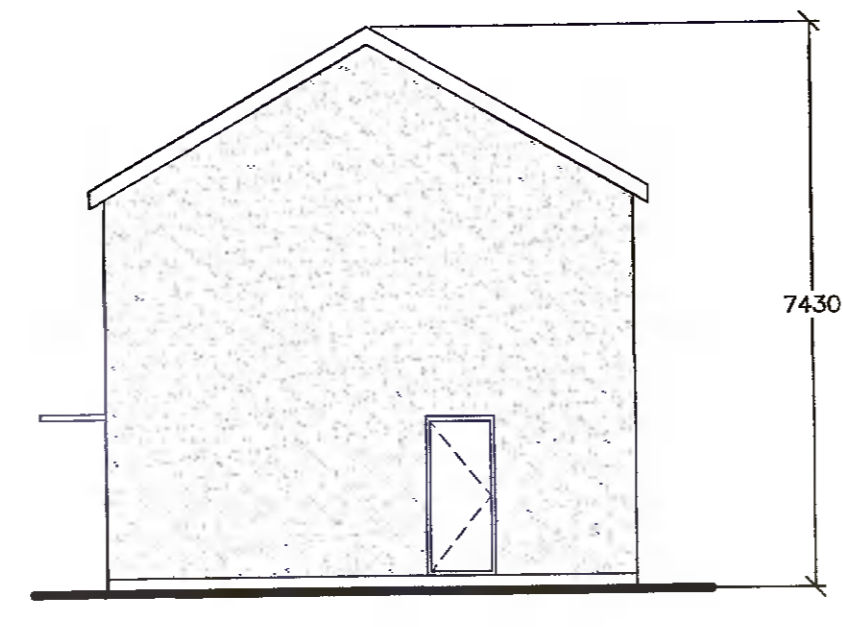


EXISTING EAST (GABLE) ELEVATION (1:100)

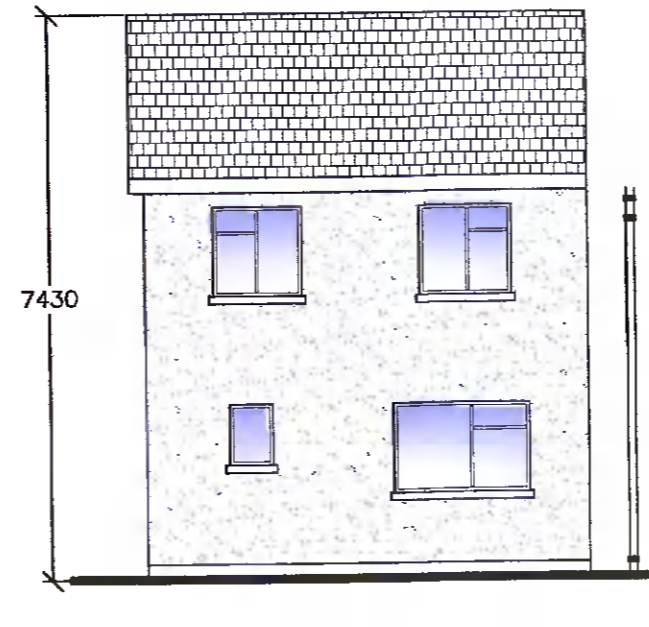


EXISTING SOUTH (REAR) ELEVATION (1:100)

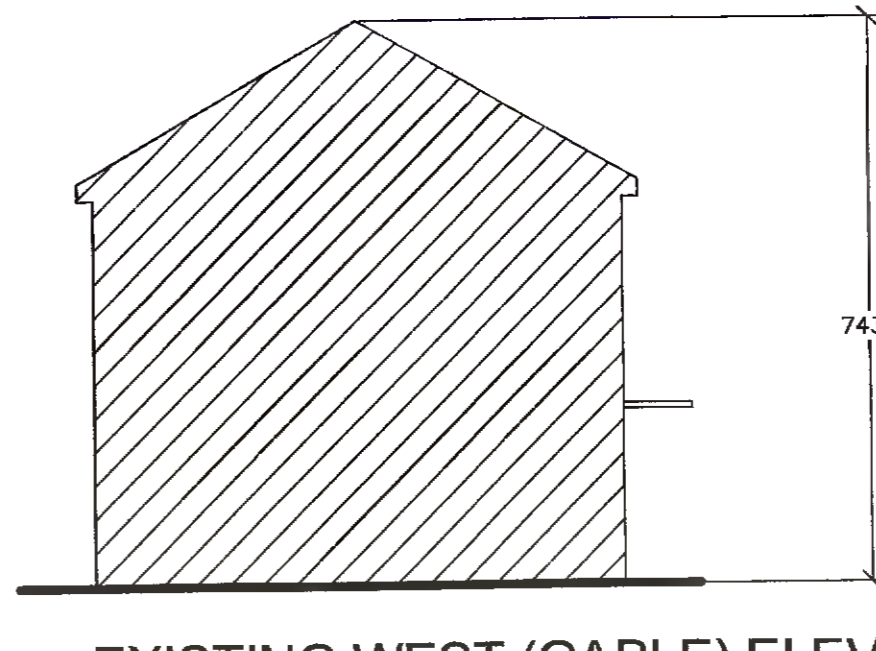

EXISTING WEST (GABLE) ELEVATION (1:100)

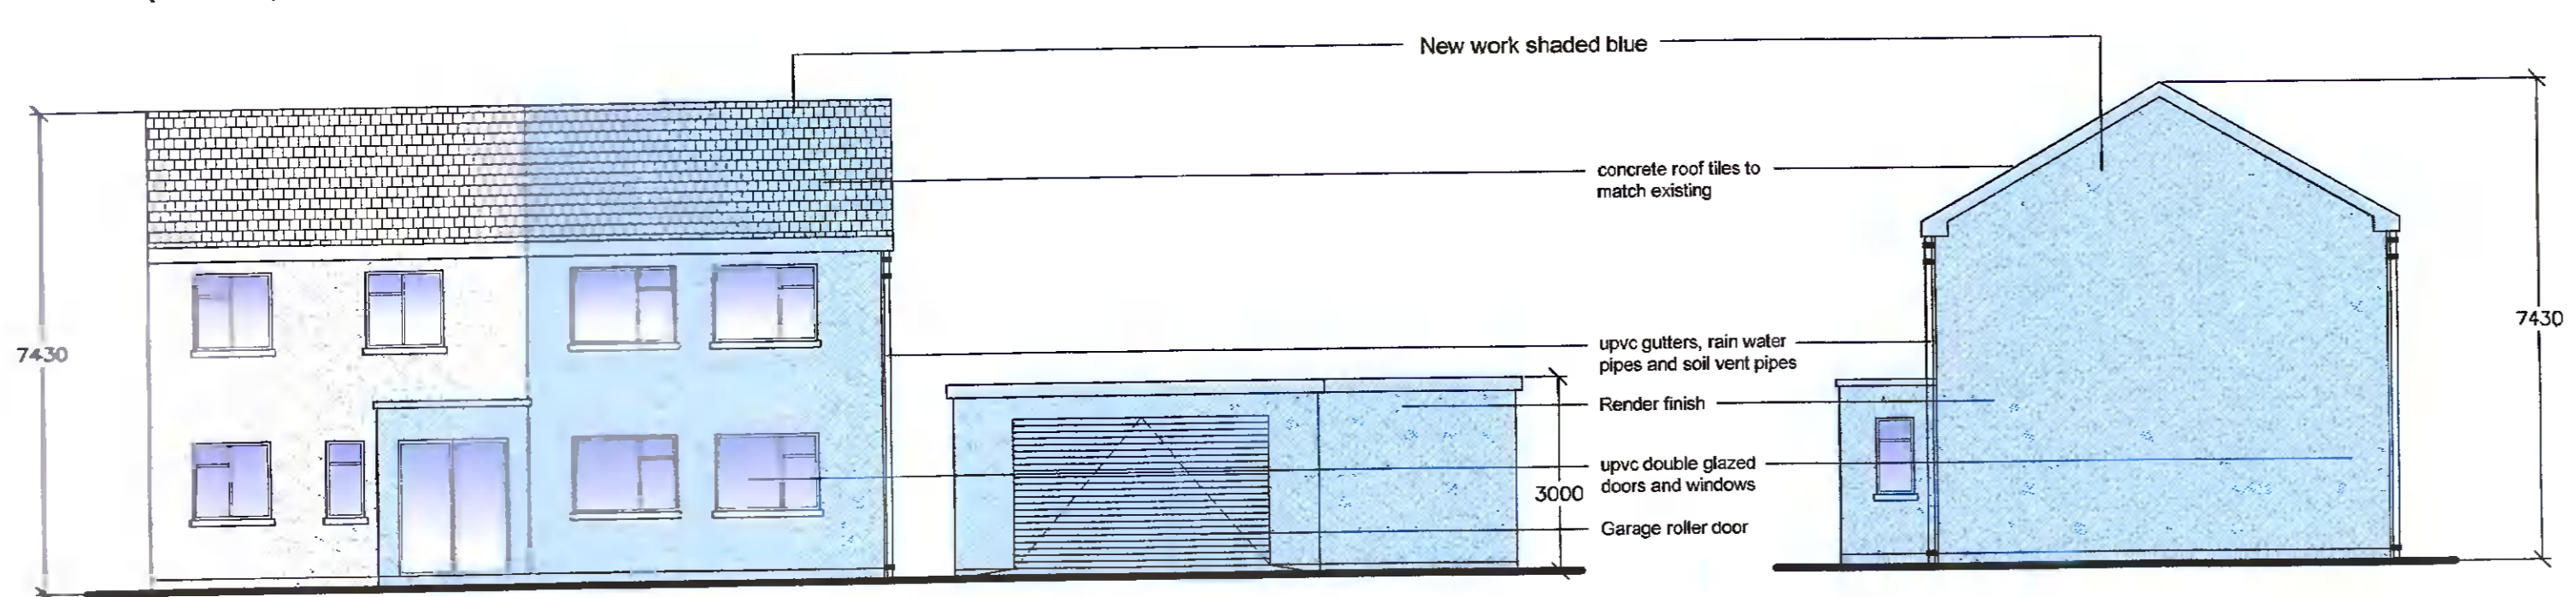


PROPOSED NORTH (FRONT) ELEVATION (1:100)

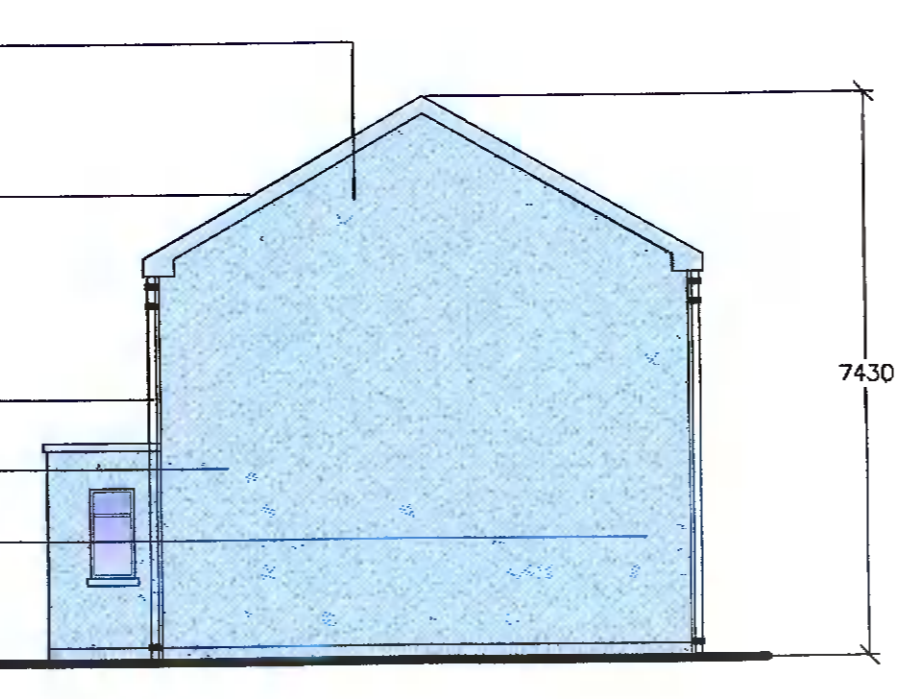

PROPOSED EAST (GABLE) ELEVATION (1:100)



PROPOSED SOUTH (REAR) ELEVATION (1:100)

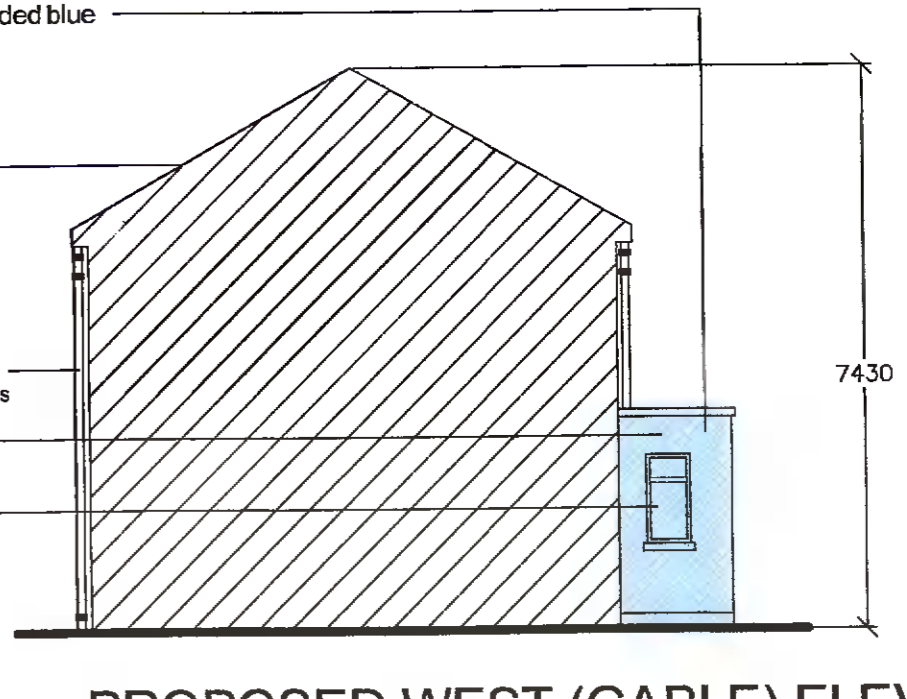

PROPOSED WEST (GABLE) ELEVATION (1:100)

PROJECT
 Planning permission is sought for construction of:
 1/ Two storey kitchen/dining/living/bedroom extension to side.
 2/ Porch extension to front.
 3/ Detached garage to side, and all associated site works.

CLIENT
 Conor & Catherine Brady
 37 Pairc Mhuire, Saggart, Co. Dublin. D24Y791

REV	AMENDMENT	DATE	INT.	REV	AMENDMENT	DATE	INT.

DRAWING TITLE:
 Proposed Plans, Elevations & Site Plans

SCALE: 1:50, 1:100
 DATE: APRIL 2022
 STAGE: PLANNING

DRAWN BY: P.F.
 CHECKED: R.O.B.

BELL ASSOCIATES
 Executive House,
 Whitestown Road,
 Rush, Co. Dublin.
 Planning & Building Consultants
 Email: bellassociates@eircom.net
 T: 01-8430267 M: 087-2371984
 www.bellassociates.ie

DRAWING NUMBER: 54-07-01

DO NOT SCALE THIS DRAWING. ONLY STATED DIMENSIONS TO BE USED. ANY DISCREPANCIES TO BE IMMEDIATELY NOTIFIED TO ARCHITECT. ALL DIMENSIONS TO BE CHECKED ON SITE. THIS DRAWING IS PROTECTED BY COPYRIGHT.