



Foundation Plan
 1:50

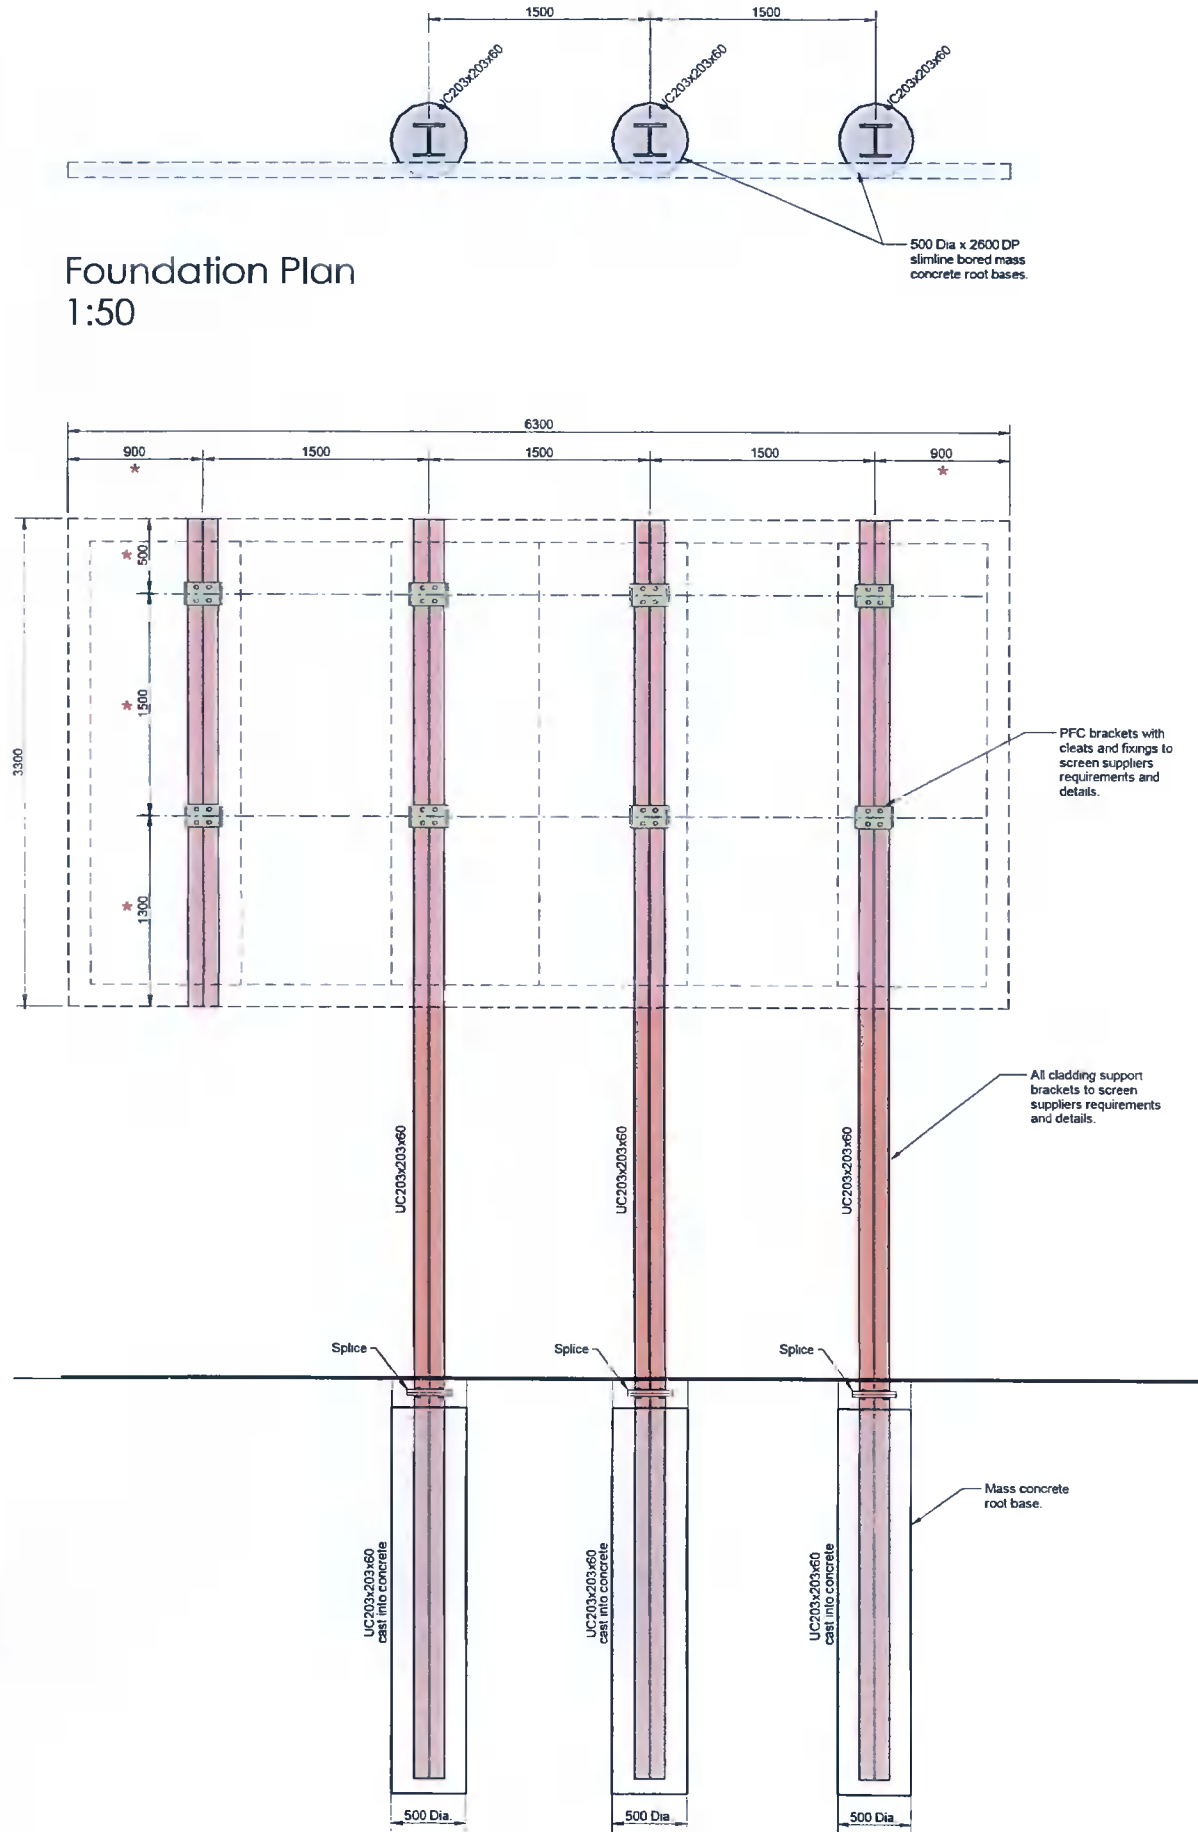

Foundation Elevation
 1:50

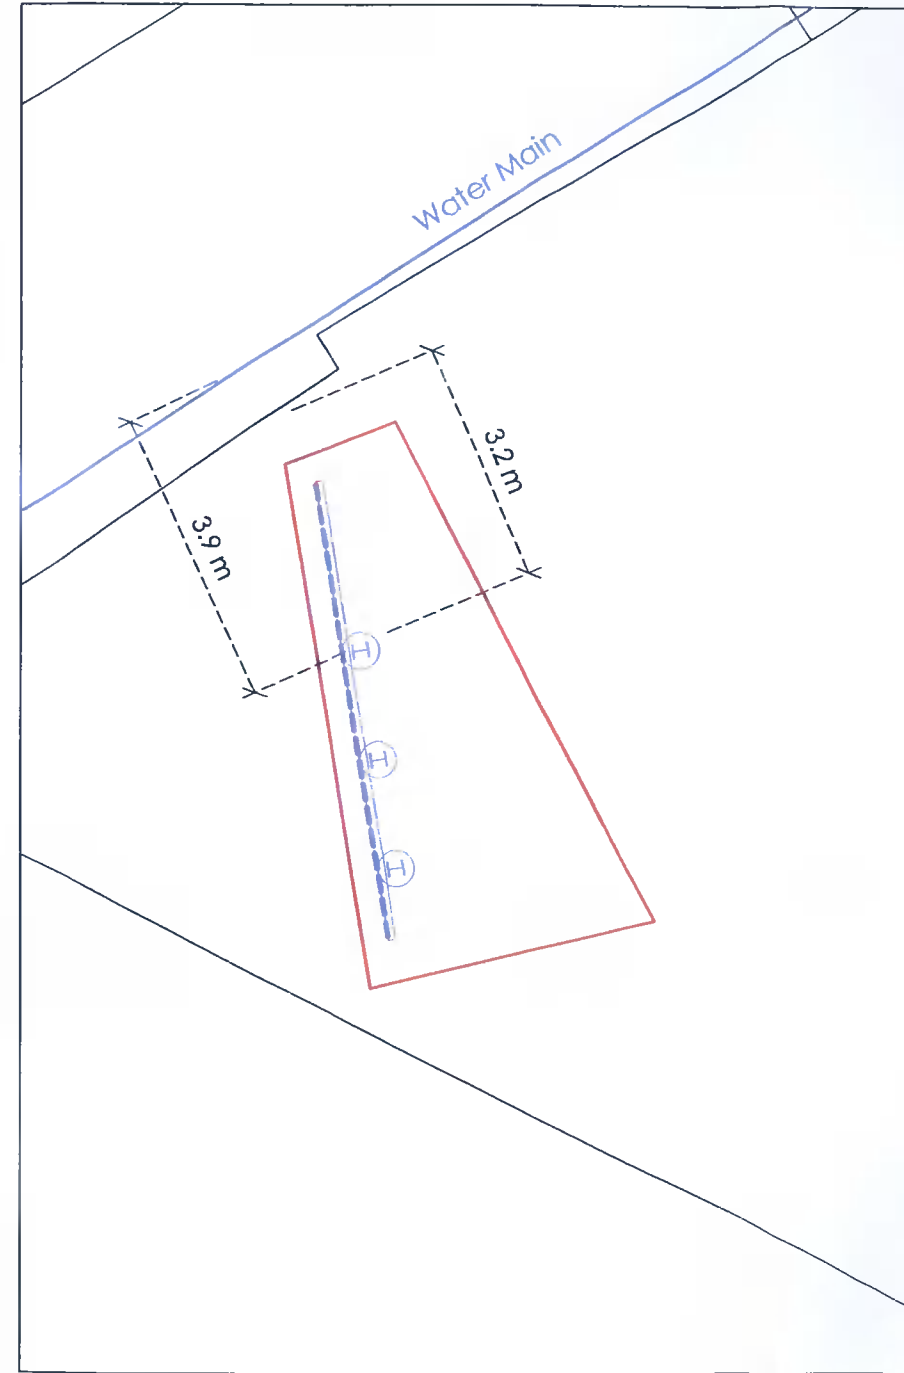

Foundation Site Plan
 1:100

Title
 Illustrated Foundation Design
 Specification

Project
 Naas Road, Dublin

Client GWR PROPERTY CO LIMITED
 Suite 6 Provident House Havilland Street
 St Peter Port, Guernsey, GY1 2QE

Job No. 19086
Issued 21/01/22

Drawn By NM
Checked By

Signed By
Scale
 1:50 @ A3
 1:100 @ A3

Key
 1. Site Boundary

All information is to be checked on site for accuracy and fit. Only drawings with WD status with the most recent revision are to be used for construction. Report any discrepancies and omissions to Wildstone