




FRONT CONTEXTUAL ELEVATIONS  
AS PROPOSED Scale 1:200

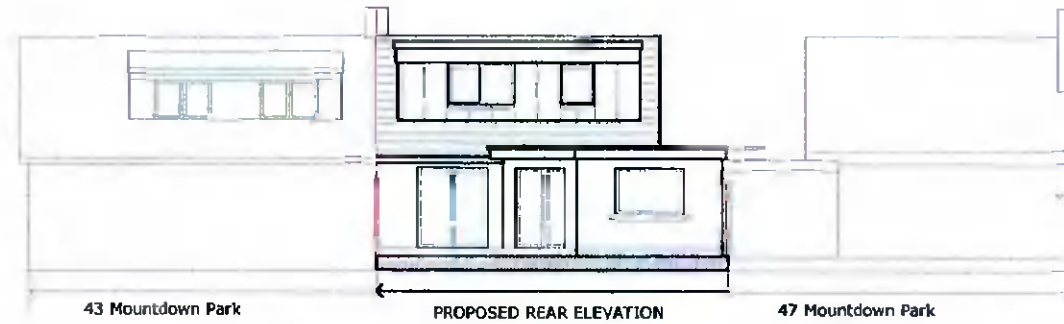


REAR CONTEXTUAL ELEVATIONS  
AS PROPOSED Scale 1:200

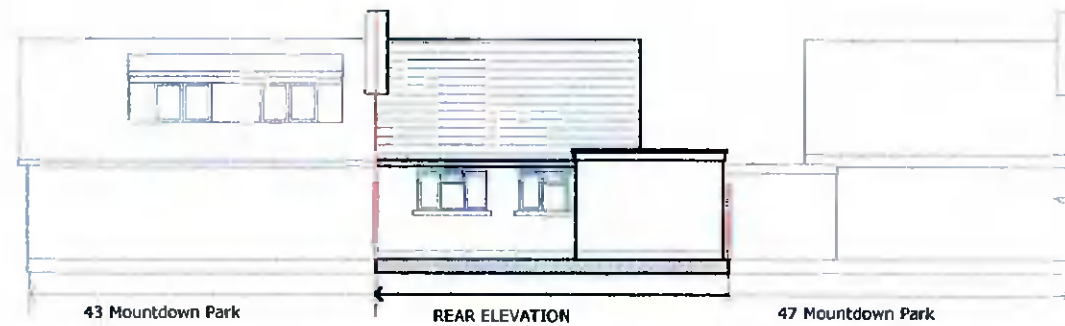

EXISTING REAR CONTEXTUAL ELEVATIONS Scale 1:200

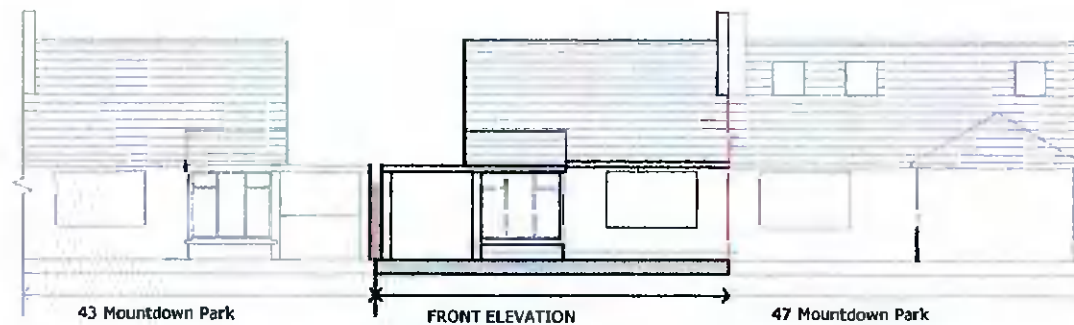

EXISTING FRONT CONTEXTUAL ELEVATIONS Scale 1:200

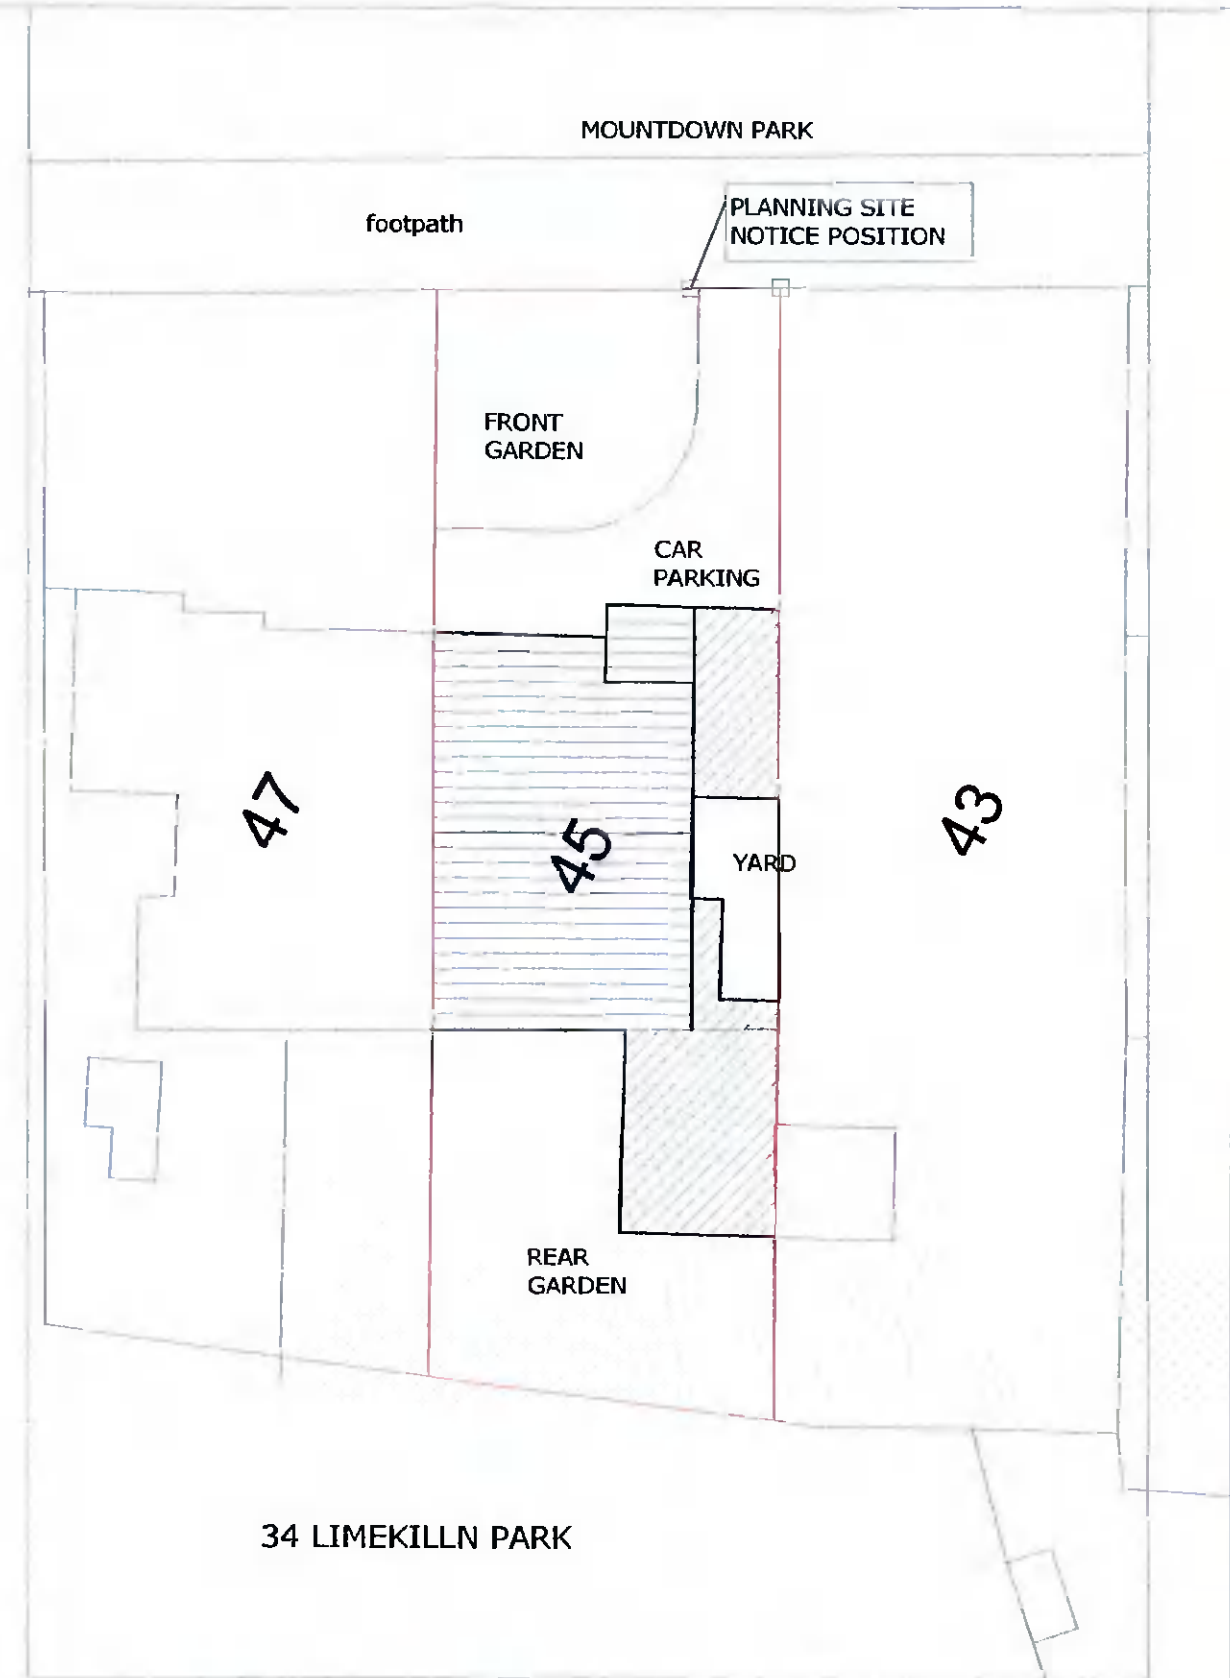

SITE PLAN/ BLOCK LAYOUT PLAN  
SCALE 1:200

NOTE WORKS TO FRONT PORCH, FIRST FLOOR AND ROOF LEVEL ONLY  
NO PROPOSD CHANGES TO DRAINAGE OR WATER MAINS SUPPLY  
NO CHANGES TO DRIVE WAY OR GATES.

MARTIN LYNCH ARCHITECT  
THE GARDEN STUDIO  
21 GROSVENOR SQUARE  
DUBLIN D06Y840  
m 087 245 0439 t 00 353 1 4966822  
e MARTINLYNCHARCHITECT@GMAIL.COM



Notes  
Do not scale this drawings only noted dimensions to be used  
Any discrepancies to be immediately notified to Architect  
All drawings to be checked onsite and prior to fabrication.  
All works to be carried out in accordance with current Building  
Regulation, Planning Permission, Fire Safety Certificate,  
Safety Plan and to Accredited Construction Details in TGD  
Part L Building Regulations 2021 Cavity Wall Construction.

revisions	date

45 Mounddown Park  
Clnet Eamonn Doyle

SITE PLANS  
CONTEXTUAL  
ELEVATIONS

Date April 2022  
SCALE 1:200 at A3

Job no Drw no  
2210-302