



SITE PLAN
Scale 1:500

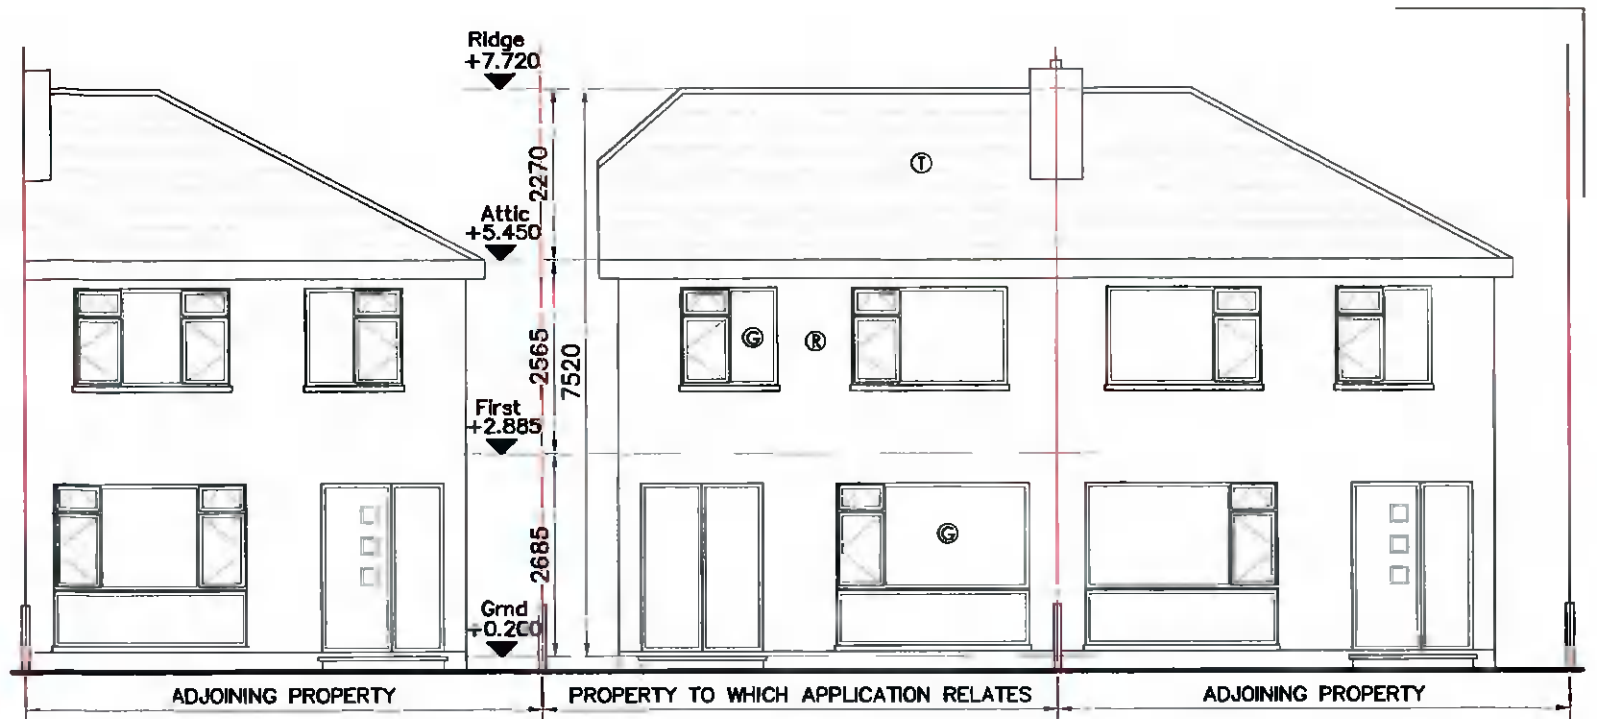

PROPOSED FRONT CONTIGUOUS ELEVATION
Scale 1:100

- KEY**
- Ⓡ RENDER
 - Ⓞ GLAZING
 - Ⓣ ROOF TILE
 - Ⓩ ZINC
 - Ⓥ VELUX ROOF LIGHT
- ALL FINISHES MATCH EXISTING
NO CHANGE TO DRAINAGE RUNS

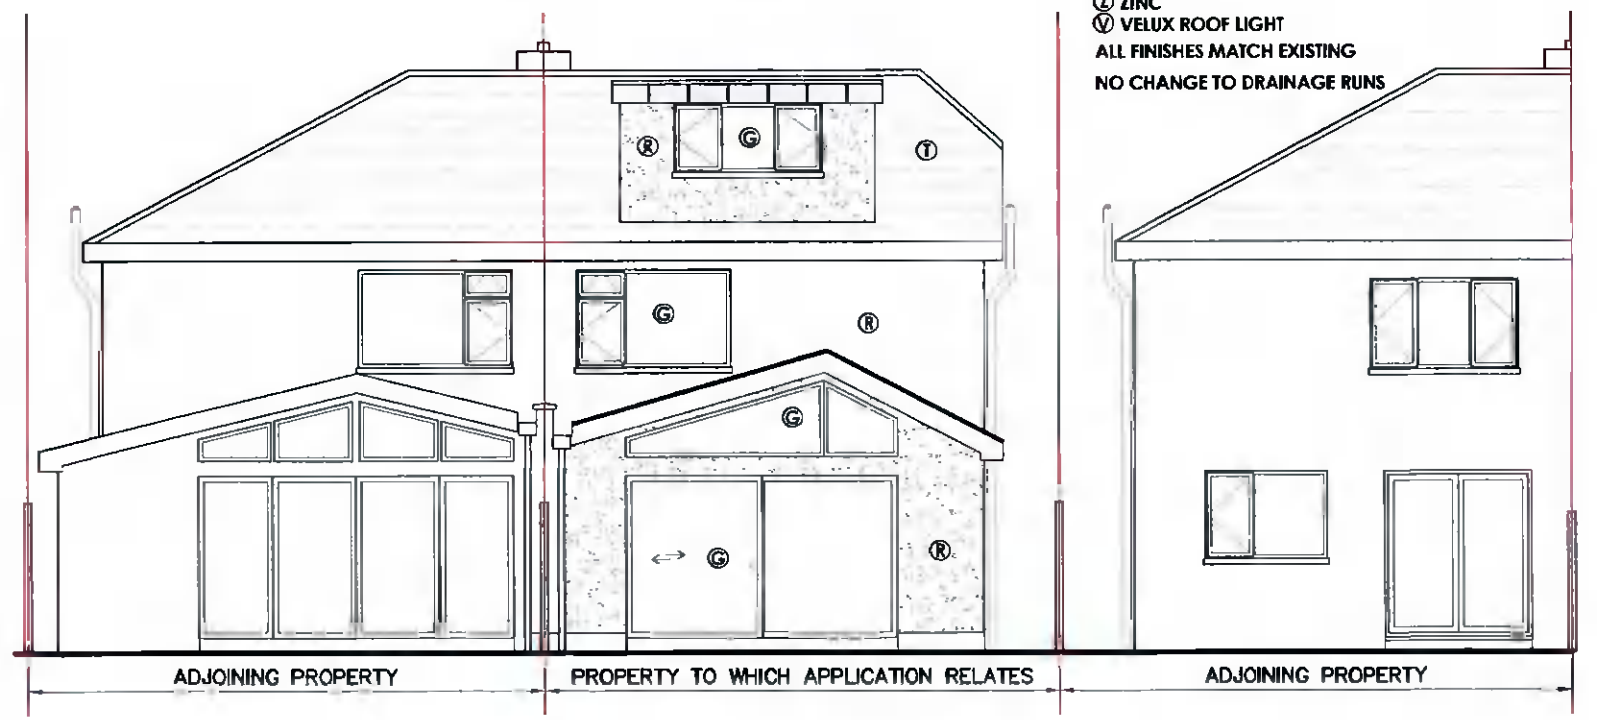

PROPOSED REAR CONTIGUOUS ELEVATION
Scale 1:100

WHERE ACCESS IS RESTRICTED ASSUMPTIONS HAVE BEEN MADE

<p>Project Title: Conversion of attic space to non-habitable space, raising of gable to mini-hip, dormer to rear & single storey extension to rear & all associated site works to existing dwelling at 39 Killakee Park, Firhouse, Dublin 24</p> <p>NOT FOR CONSTRUCTION</p> <p>Client: Louise Doyle & Chris O'Connor Date: APR 2022</p>	<p>Drawing No: 20-FH-PA-0002 Rev: -</p> <p>Drawing Title - Site Plan & Contextual Elevations</p> <p>Scale - as shown</p>	<p>architectural & planning consultants m 087 7579329 e grahammcnevin@gmail.com 3 Killakee Gardens, Firhouse, Dublin 24</p> <p><small>This drawing is copyright © to Graham McNevin and may not be used or copied without written permission. Use only figured dimensions. Do not scale this drawing. The contractor is responsible for checking all dimensions on site. These drawings are for Planning Application or Pricing ONLY not for Construction Drawings are based on measured survey and visual inspection only. No opening up of construction or hidden areas was carried out.</small></p>	<table border="1" style="width: 100%; border-collapse: collapse;"> <tr> <td style="text-align: center;">RIAI</td> <td style="text-align: center;">Registered Architect</td> <td style="text-align: center;">PSDP Accreditation</td> </tr> <tr> <td style="text-align: center;">2022</td> <td style="text-align: center;">P</td> <td></td> </tr> </table> <p>architectural & planning consultants 3 Killakee Gardens, Firhouse, Dublin 24 ph 0877579329 e graham@mcnevin.design.com www.mcnevin.design.com</p> <div style="text-align: right;"> </div>	RIAI	Registered Architect	PSDP Accreditation	2022	P	
RIAI	Registered Architect	PSDP Accreditation							
2022	P								