



PROPOSED FRONT ELEVATION
Scale 1:100

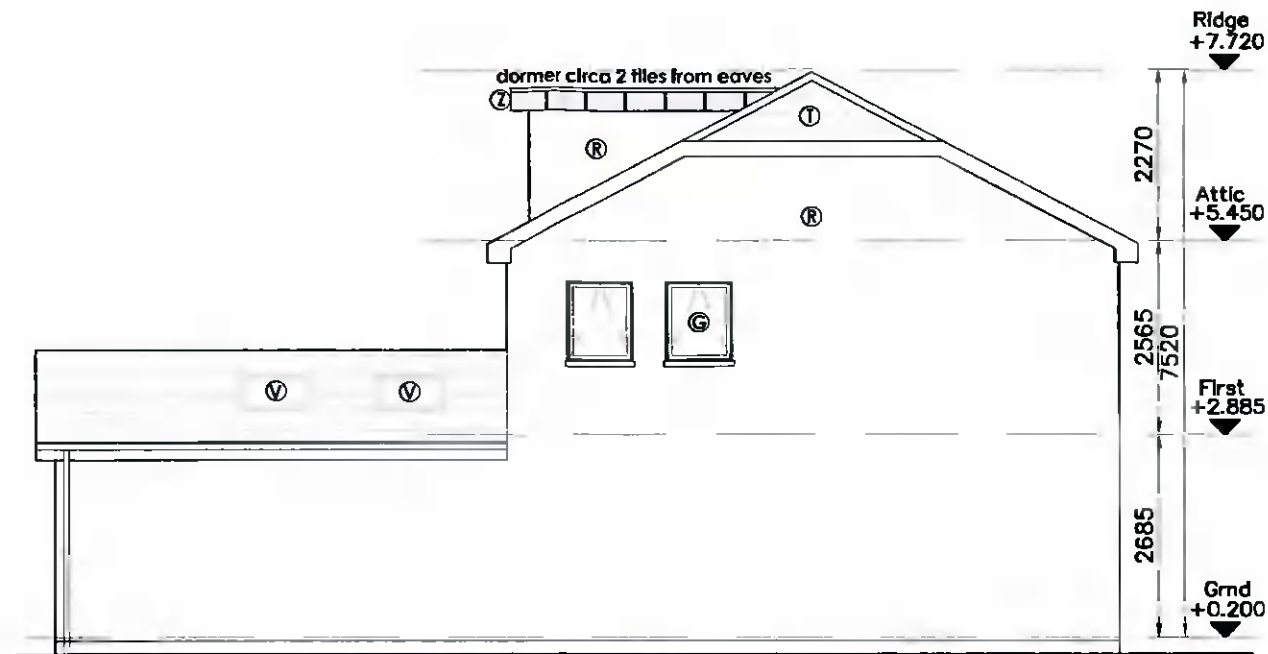


PROPOSED SIDE ELEVATION
Scale 1:100

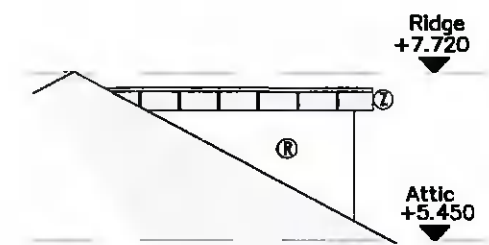


PROPOSED SIDE ELEVATION
Scale 1:100

- KEY**
- (R) RENDER
 - (G) GLAZING
 - (T) ROOF TILE
 - (Z) ZINC
 - (V) VELUX ROOF LIGHT
- ALL FINISHES MATCH EXISTING
NO CHANGE TO DRAINAGE RUNS

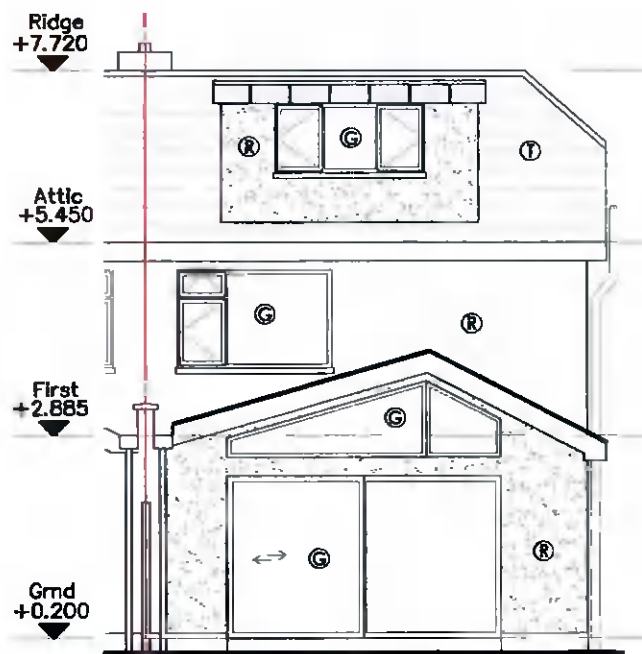

PROPOSED REAR ELEVATION
Scale 1:100

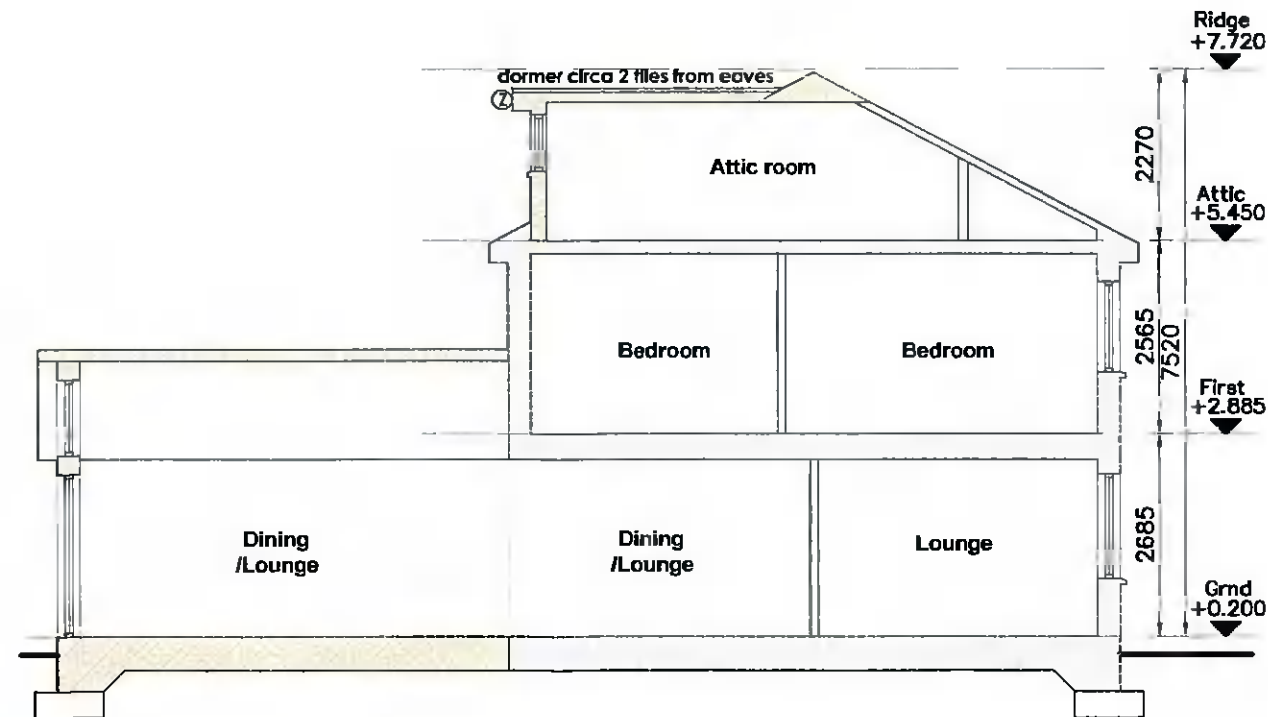

PROPOSED SECTION B-B
Scale 1:100

Project Title:

Conversion of attic space to non-habitable space, raising of gable to mini-hip, dormer to rear & single storey extension to rear & all associated site works to existing dwelling at 39 Killakee Park, Firhouse, Dublin 24

NOT FOR CONSTRUCTION

Client: Louise Doyle & Chris O'Connor **Date:** APR 2022

Drawing No: 22-AD-PA-0005

Rev:

Drawing Title - Proposed Elevations & Section B-B

Scale - as shown

architectural & planning consultants

m 087 7579329

e grahammcnevin@gmail.com

3 Killakee Gardens, Firhouse, Dublin 24

This drawing is copyright © to Graham McNevin and may not be used or copied without written permission. Use only figured dimensions. Do not scale this drawing. The contractor is responsible for checking all dimensions on site. These drawings are for Planning Application or Pricing **ONLY** not for Construction Drawings are based on measured survey and visual inspection only. No opening up of construction or hidden areas was carried out.



architectural & planning consultants
3 Killakee Gardens, Firhouse, Dublin 24
ph 0877579329
e graham@mcnevindesign.com
www.mcnevindesign.com

