






EXISTING FRONT ELEVATION
SCALE 1:100
(UNALTERED)

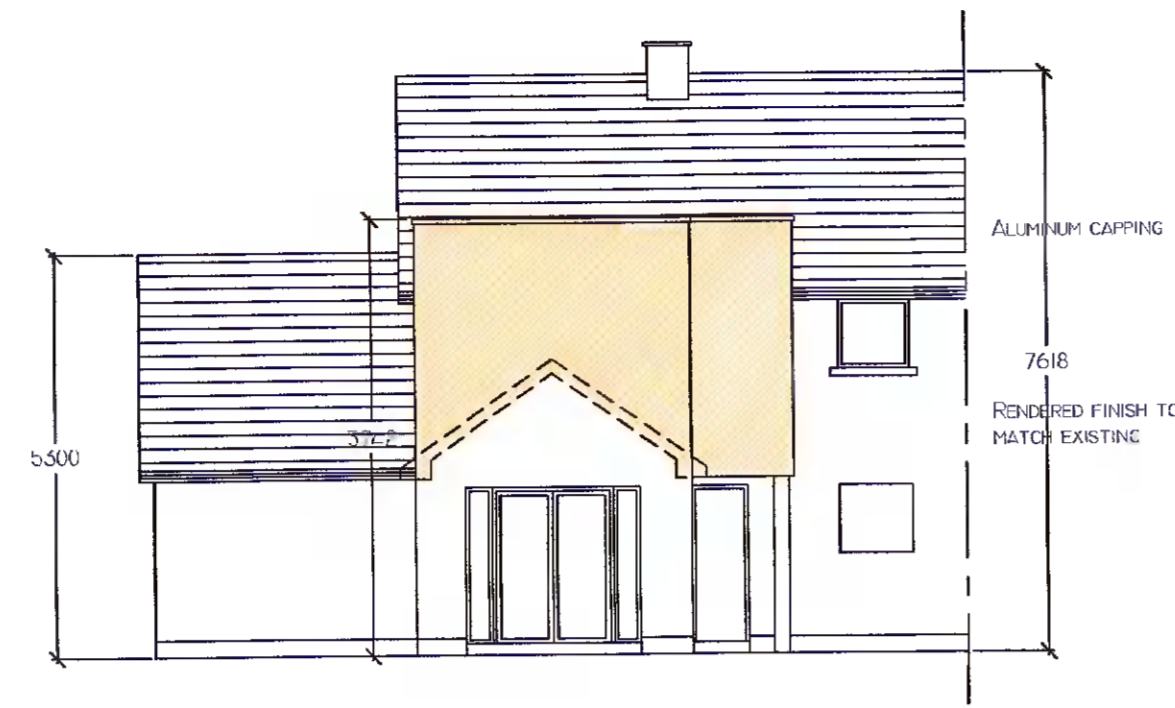


PROPOSED REAR ELEVATION
SCALE 1:100

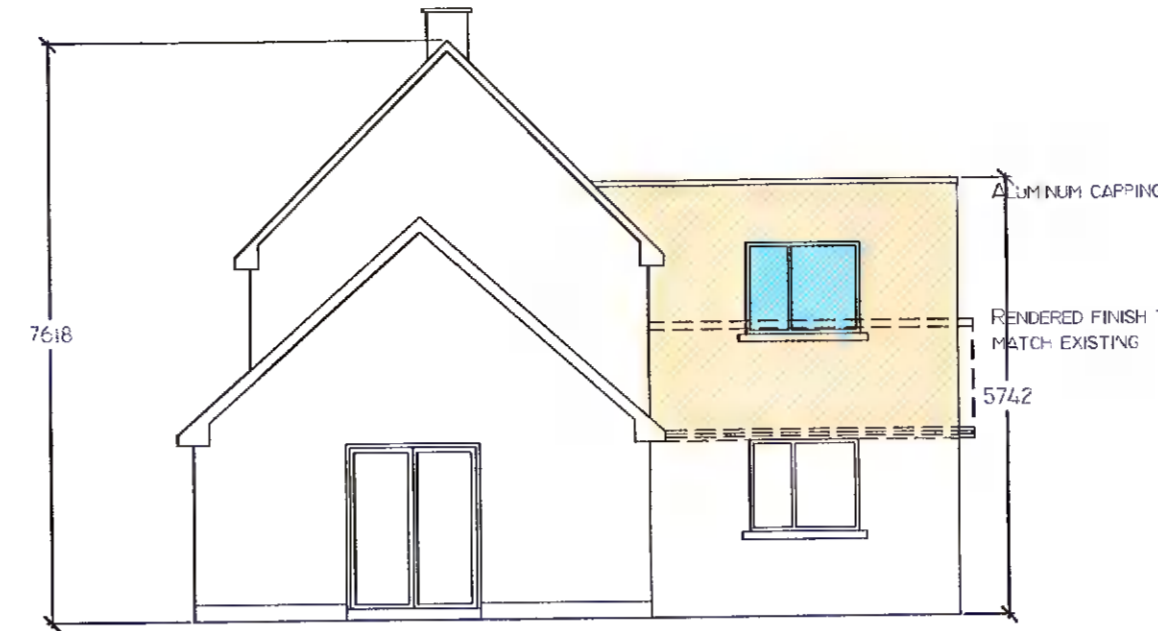


PROPOSED GABLE ELEVATION
SCALE 1:100

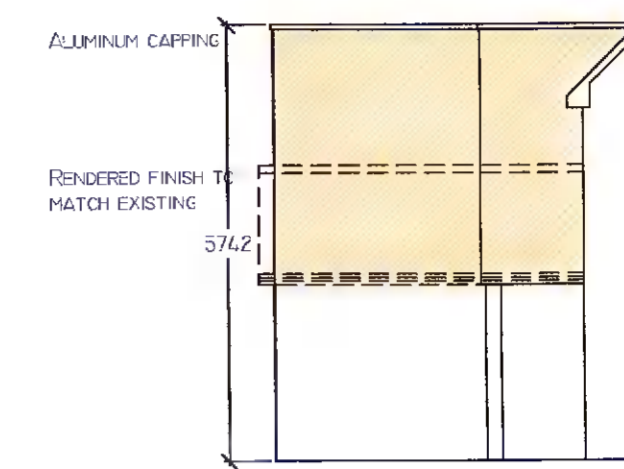

PROPOSED GABLE ELEVATION
SCALE 1:100

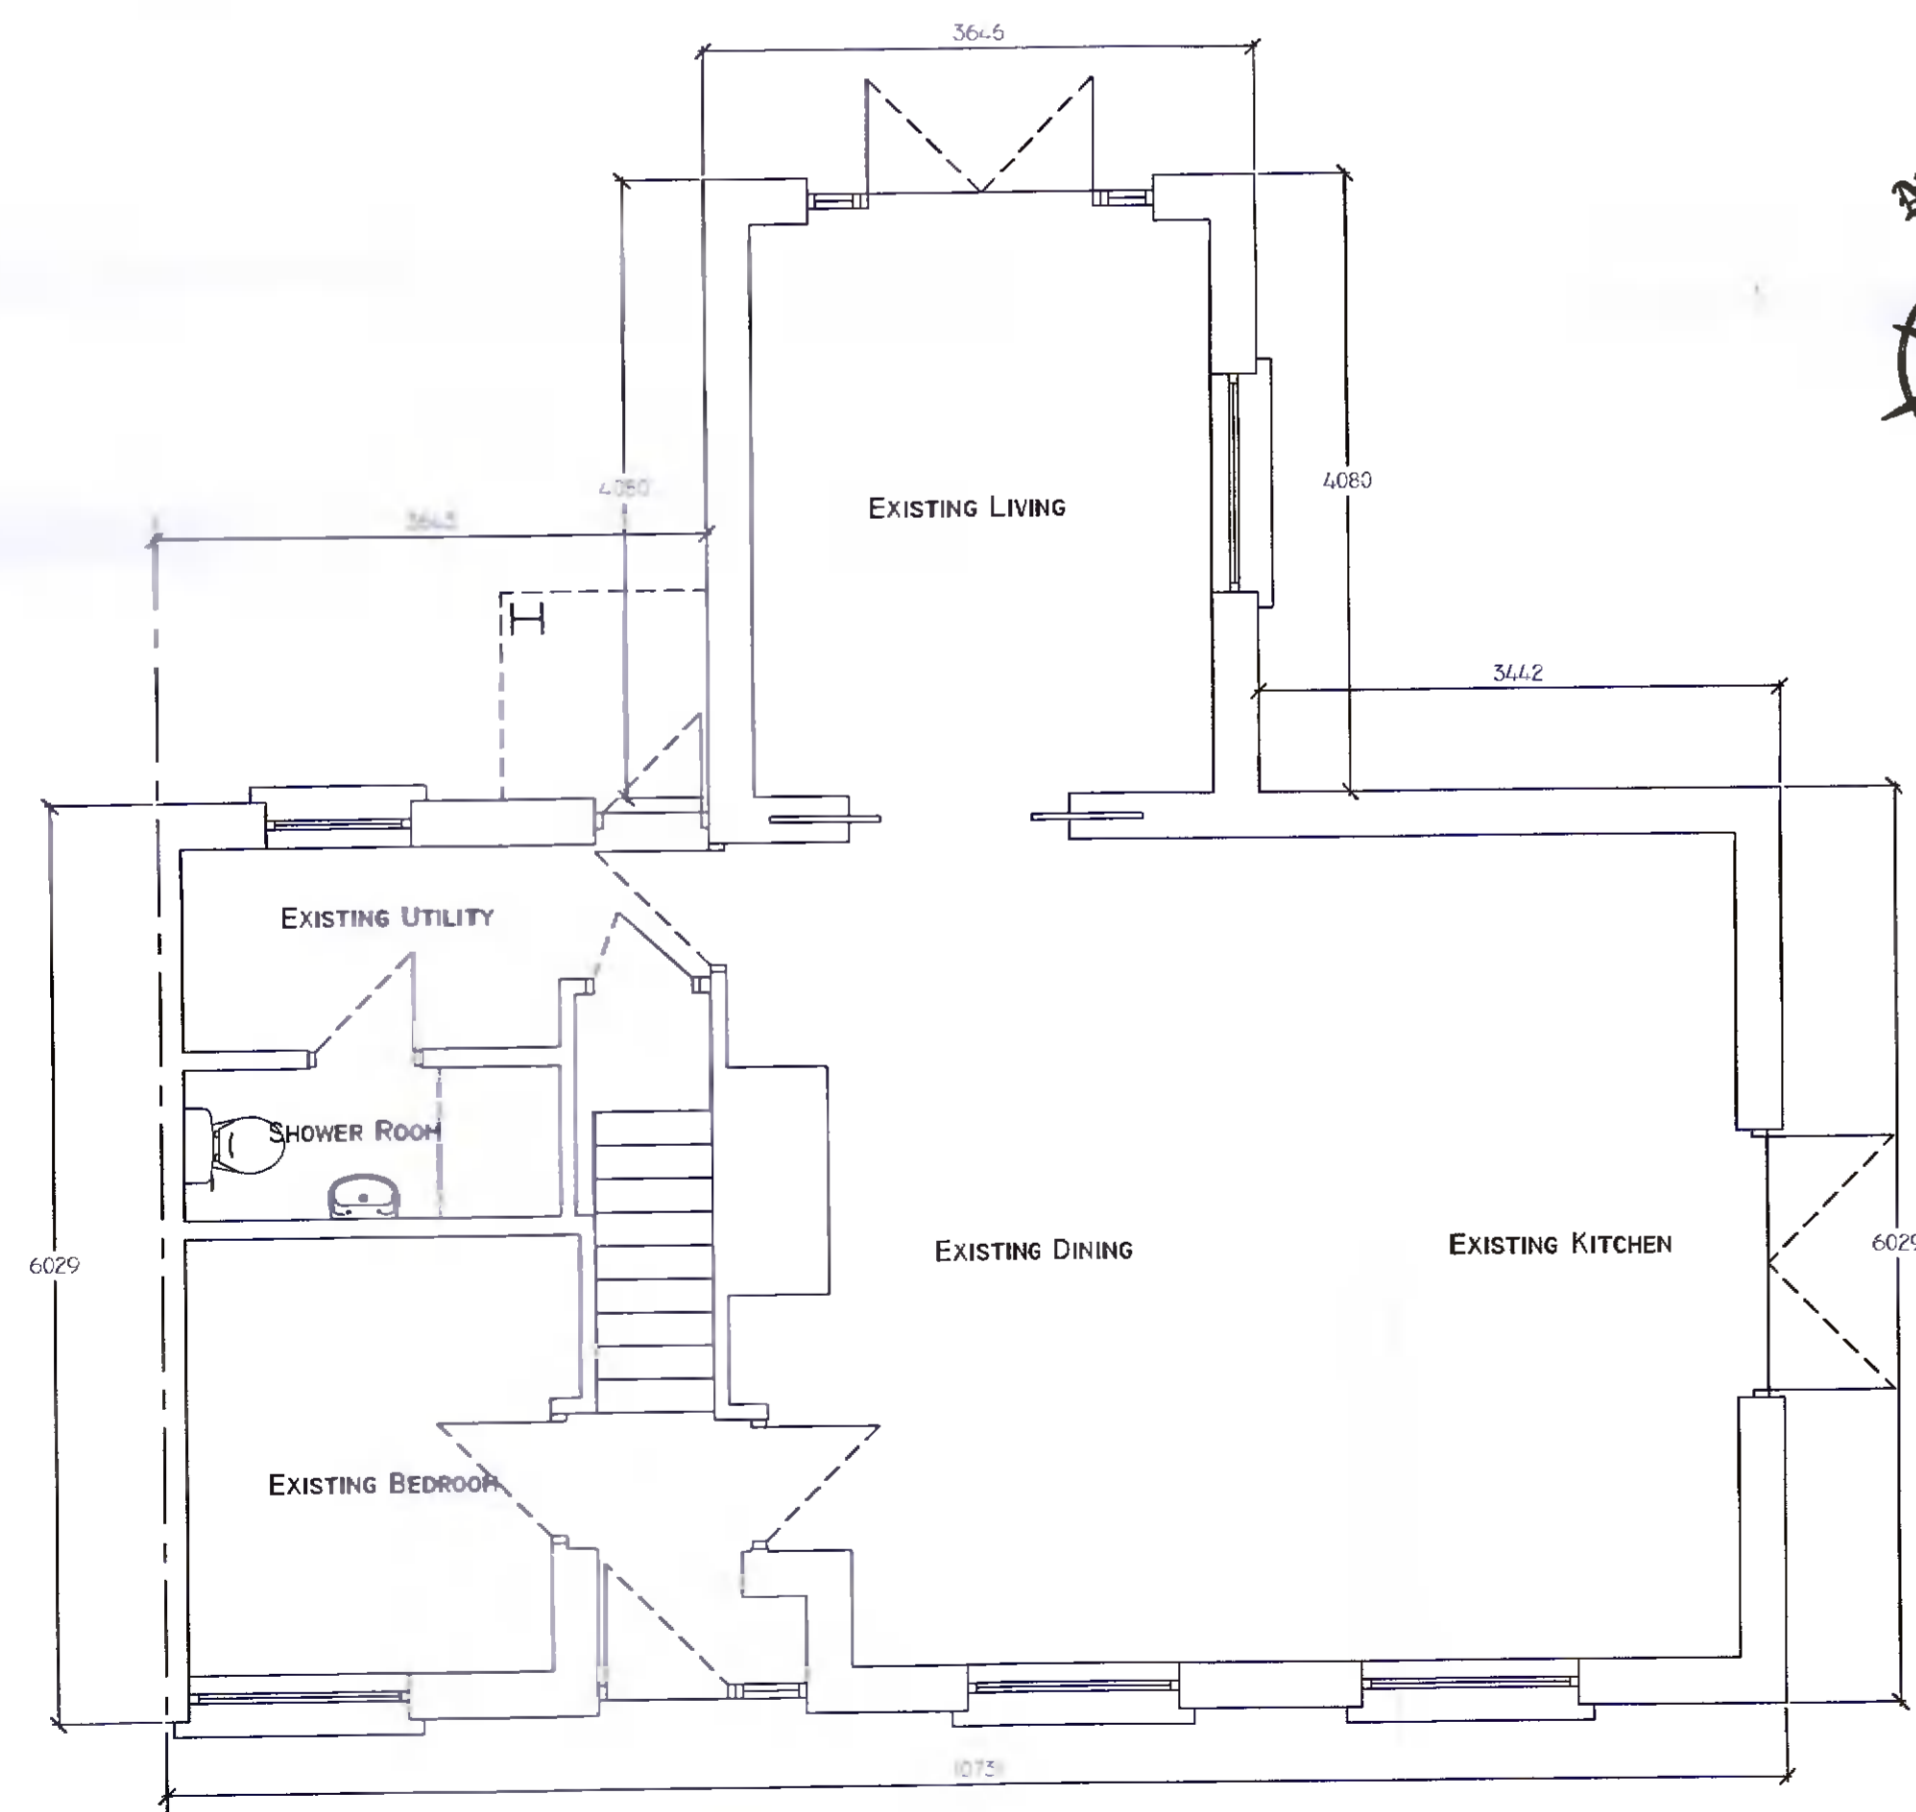

PROPOSED GROUND FLOOR PLAN
SCALE 1:50
AREA = 68.24 sq. m.

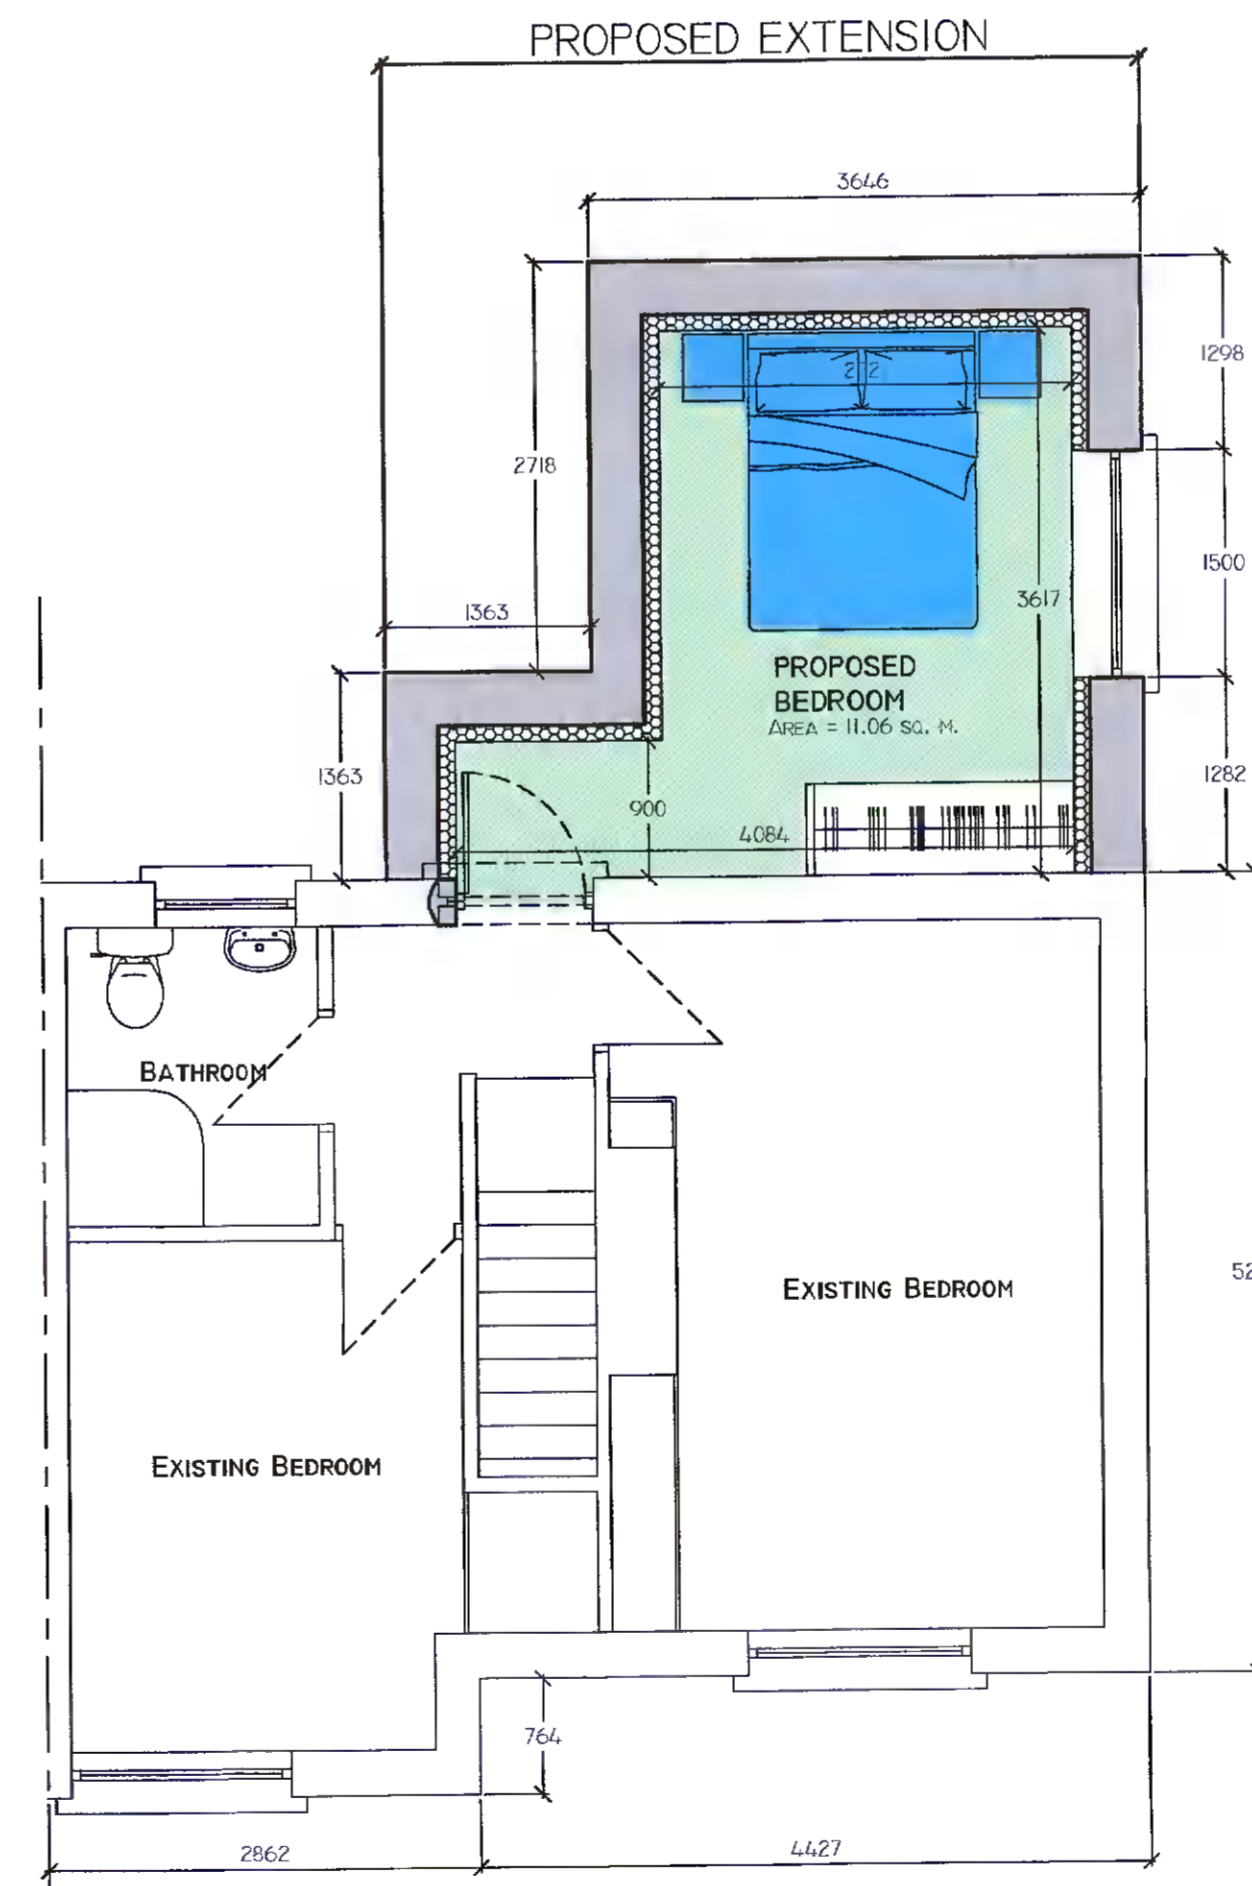

PROPOSED FIRST FLOOR PLAN
SCALE 1:50
AREA = 44.80 sq. m.
AREA OF EXTENSION = 11.06 sq. m.

Rev.	Date	By	Description
Scale	1:100, 1:50		PROPOSED WORKS AT 2 BALLYBODEN CRESCENT, RATHFARNHAM, DUBLIN 16
Date	APRIL 2022		
Drawn by	D.C.		Drawing Title SURVEY OF EXISTING
Org. No.	22-1446-03	Rev.	Client SEAN & LISA SHERRIDAN

© DaCAD DESIGNS
DESIGN, PLANNING &
FIRE SAFETY CONSULTANTS
55 LUDFORD DRIVE, BALLINTEER, DUBLIN 16.
TEL: 086 8147081
Email-dacadesigns@gmail.com