
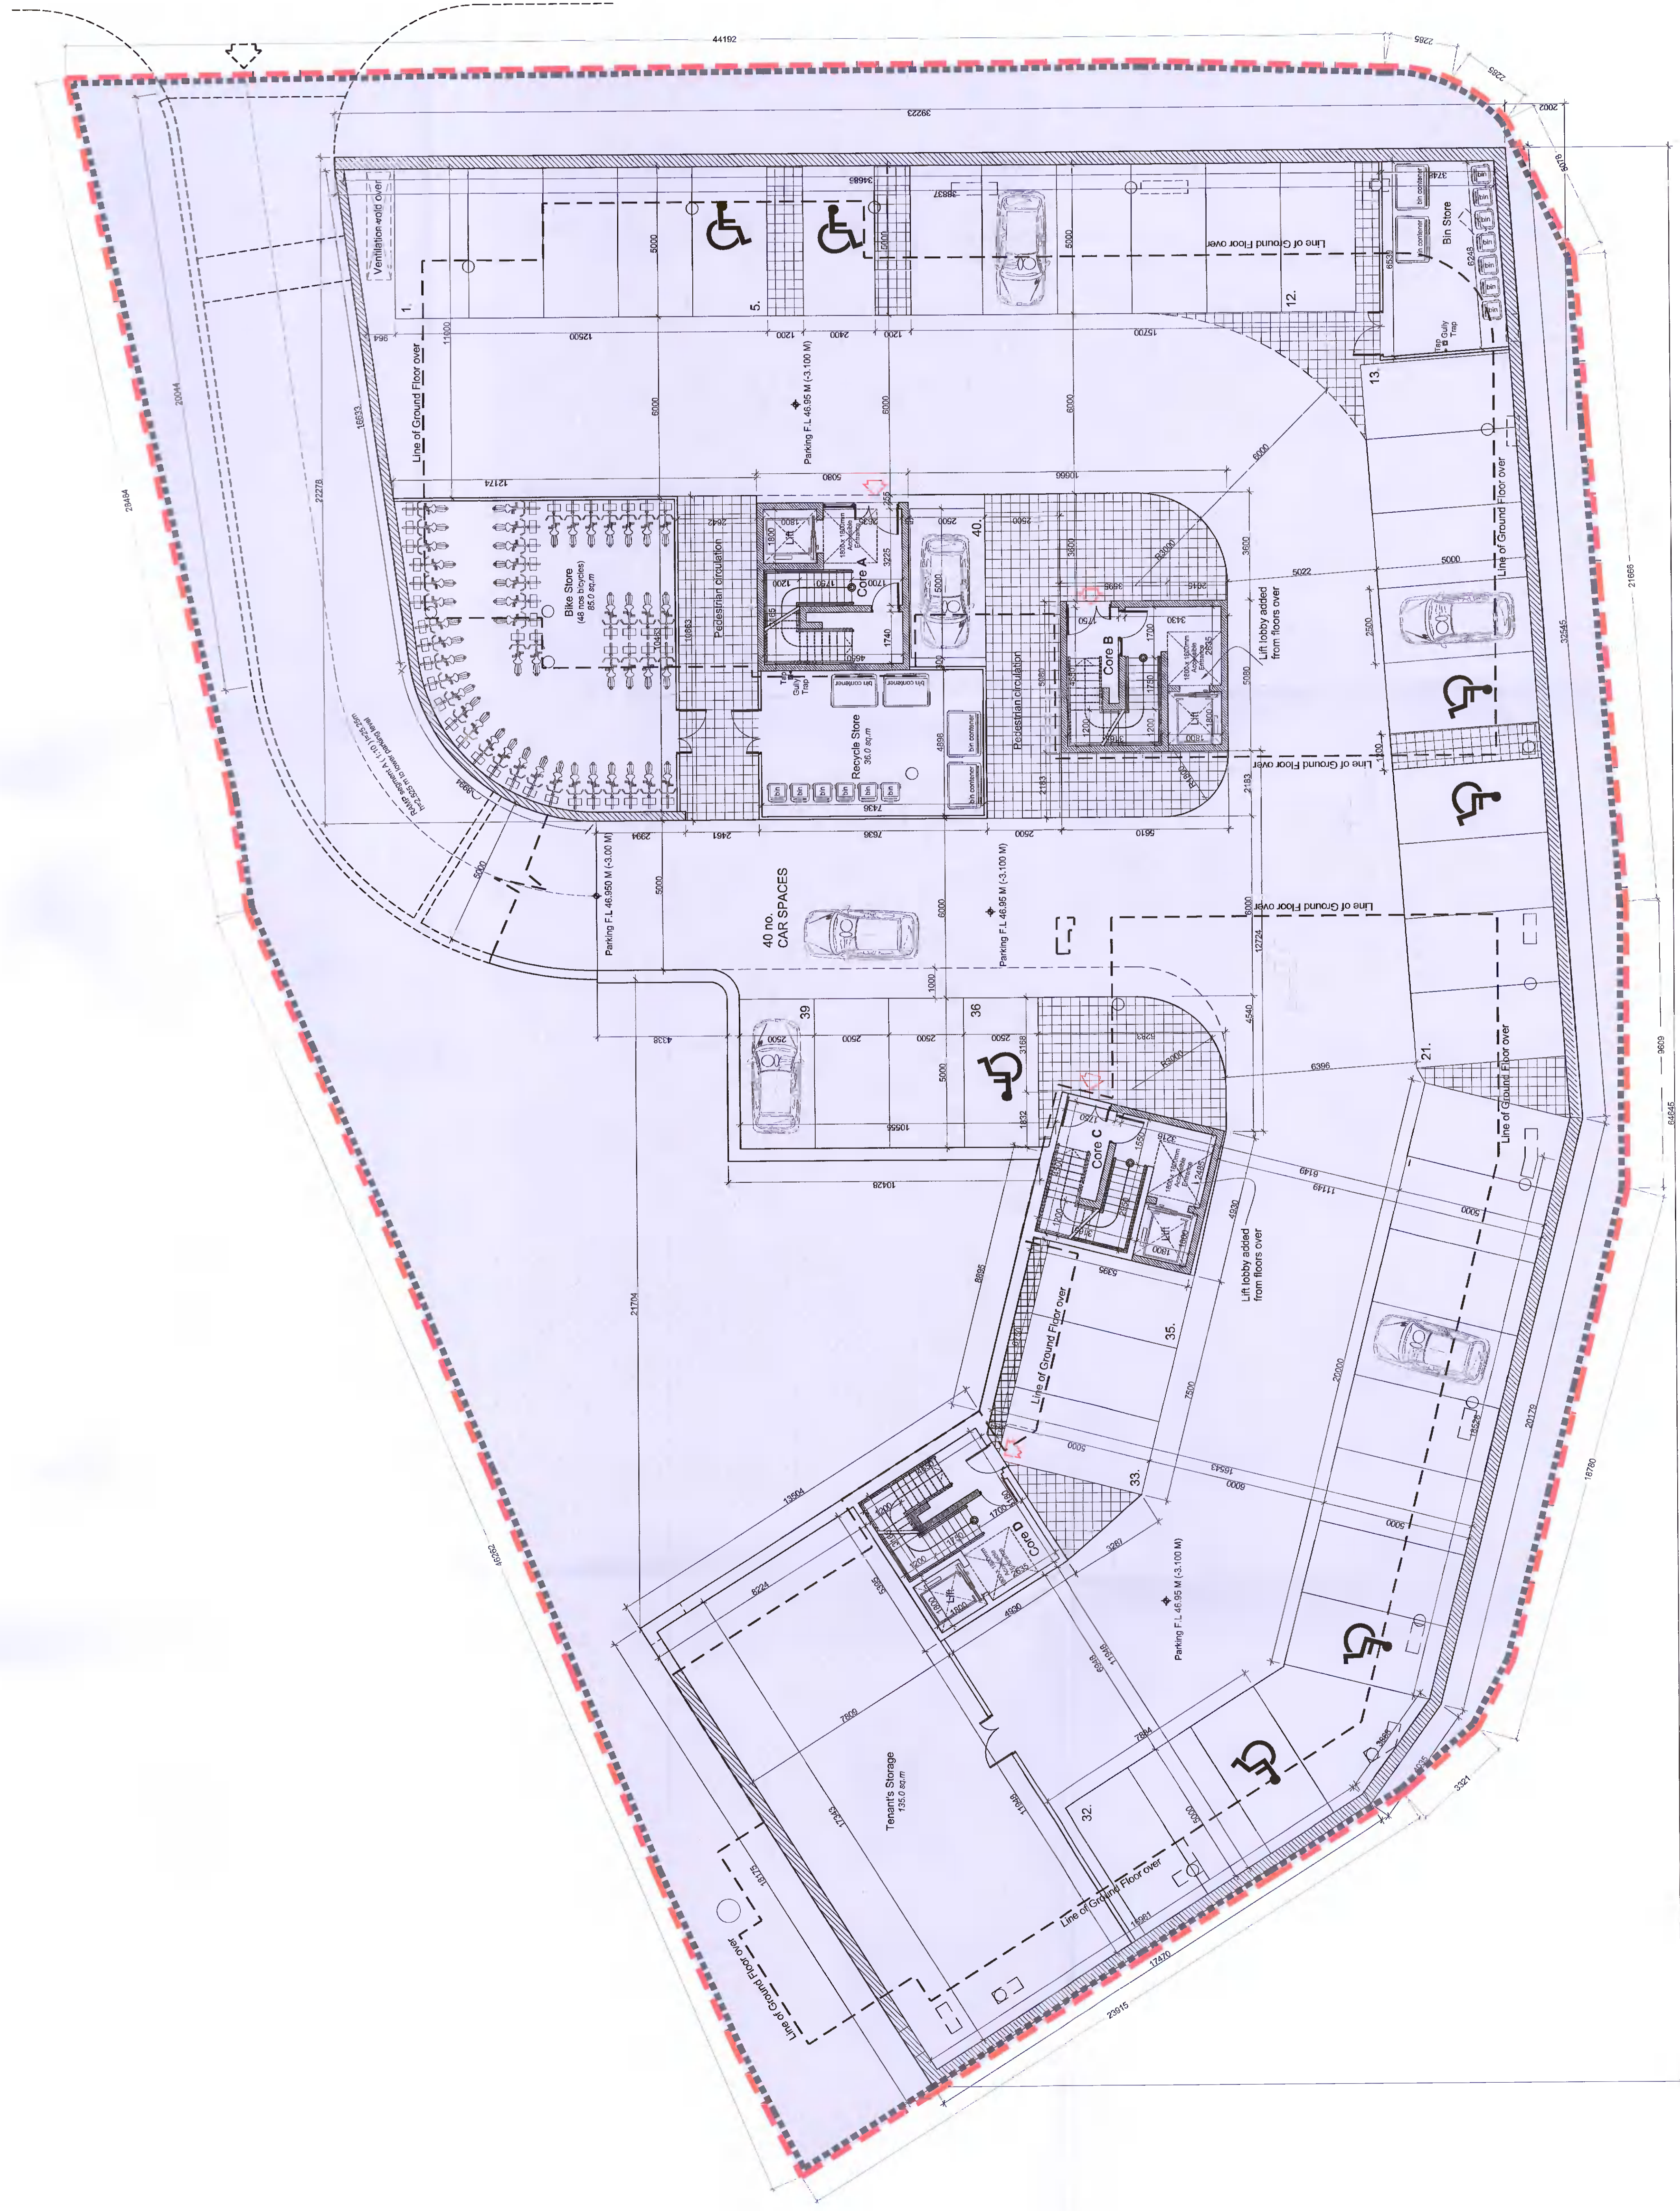


NOTES

- 1. SITE BOUNDARY
- 2. AS GRANTED PER PLANNING APPLICATION REF: SD18A/0053

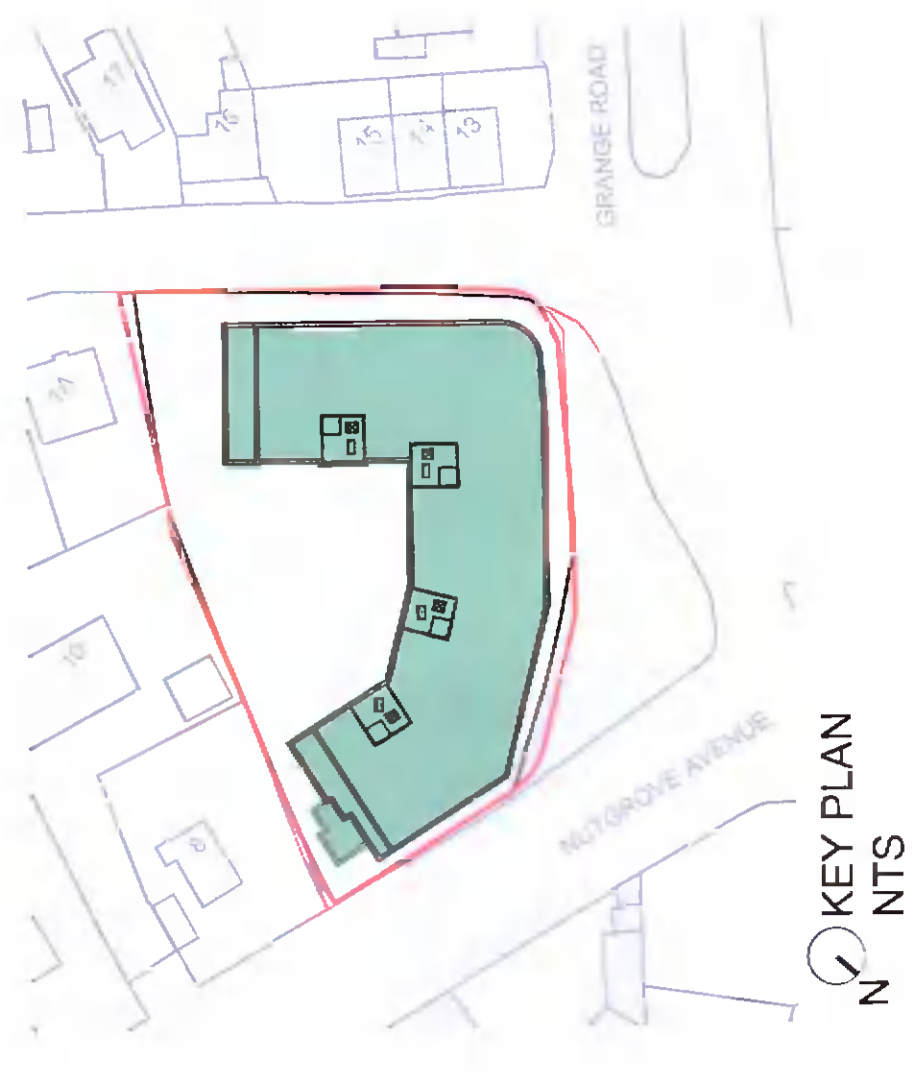

GRANTED AS PER PLANNING APPLICATION
REG. REF. SD18A/0053

REV	DATE	BY	NOTES

DO NOT SCALE FROM THIS DRAWING. USE FIGURED DIMENSIONS IN ALL CASES. VERIFY DIMENSIONS TO BE BUILT IN CONJUNCTION WITH THE ARCHITECT'S SPECIFICATION. THIS DRAWING IS COPYRIGHT AND MAY ONLY BE REPRODUCED WITH THE ARCHITECT'S PERMISSION.

CDP Architecture
 11, The Mall, Green Linn Village, Co. Dublin, K18 V9R8
 T: 01 524 4488
 E: info@cdp-architect.com
 W: www.cdp-architect.com

PLANNING

JOB	RESIDENTIAL DEVELOPMENT AT GRANGE ROAD, RATHFARNHAM, DUBLIN 14
CLIENT	FIRST STEP HOMES LTD
DATE	APRIL 2022
DRN	RA
SCALE	1:100@A0
DRAWING TITLE	AS GRANTED BASEMENT FLOOR PLAN
CHECKED	PM
JOB NUMBER	2020_134
DRAWING NUMBER	3.1.100
REVISION	

AS GRANTED BASEMENT FLOOR PLAN
SCALE 1:100

