


NOTES

SITE BOUNDARY
AS GRANTED PER PLANNING APPLICATION REF: SD18A/0053

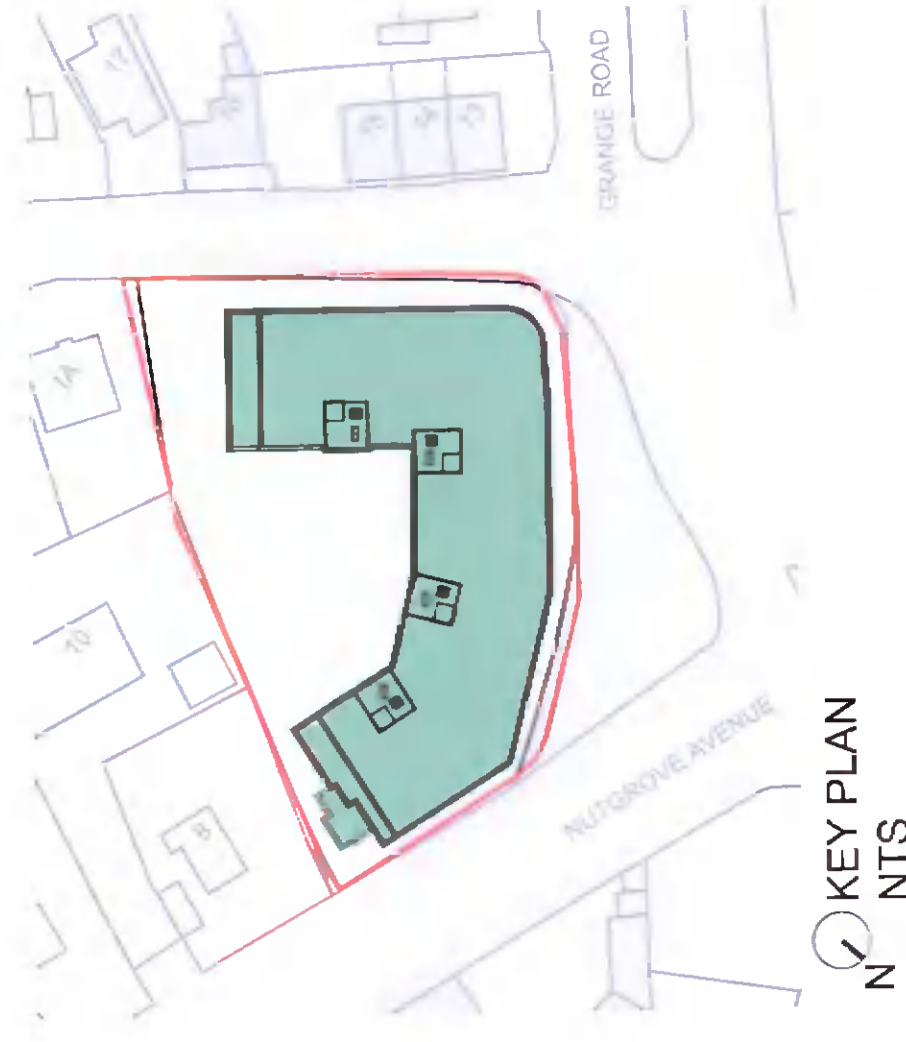

KEY PLAN
N

GRANTED AS PER PLANNING APPLICATION
REG. REF. SD18A/0053

REV | DATE | DSN | NOTES

DO NOT SCALE FROM THIS DRAWING. USE FIGURED DIMENSIONS IN ALL CASES.
VERIFY DIMENSIONS ON SITE AND REPORT ANY DISCREPANCIES IMMEDIATELY.
THIS DRAWING IS COPYRIGHT AND MAY ONLY BE REPRODUCED WITH THE ARCHITECT'S PERMISSION.

CDP Architecture
17th Ave, 14th Street,
Lucan Village, Co. Dubn,
K18 Y9R8
T: 01 6244488
E: info@cdparchitecture.com
W: www.cdparchitecture.com

PLANNING

JOB
RESIDENTIAL DEVELOPMENT AT
GRANGE ROAD, RATHFARNHAM,
DUBLIN 14

CLIENT
FIRST STEP HOMES LTD

DATE
APRIL 2022
DRN
FA
SCALE
1:100@A0
DRAWING TITLE
AS GRANTED
GROUND FLOOR PLAN
CHECKED
PNI

JOB NUMBER
2020_134
DRAWING NUMBER
3-1.101
REVISION



AS GRANTED
GROUND FLOOR PLAN
SCALE 1:100

