

DASHED LINE INDICATING OUTLINE OF ELEVATION AS PERMITTED DEVELOPMENT UNDER PLANNING APPLICATION REG. REF. SD/18A0053.



PROPOSED NEW NORTH-WEST ELEVATION
SCALE 1:100

DASHED LINE INDICATING OUTLINE OF ELEVATION AS PERMITTED DEVELOPMENT UNDER PLANNING APPLICATION REG. REF. SD/18A0053.



PROPOSED NEW NORTH ELEVATION
SCALE 1:100

DASHED LINE INDICATING OUTLINE OF ELEVATION AS PERMITTED DEVELOPMENT UNDER PLANNING APPLICATION REG. REF. SD/18A0053.



PROPOSED NEW SOUTH-EAST ELEVATION
SCALE 1:100


DASHED LINE INDICATING OUTLINE OF ELEVATION AS PERMITTED DEVELOPMENT UNDER PLANNING APPLICATION REG. REF. SD/18A0053.



PROPOSED NEW SOUTH-WEST ELEVATION
SCALE 1:100

NOTES

SITE BOUNDARY
AS SHOWN AS PER PLANNING APPLICATION REG. REF. SD/18A0053

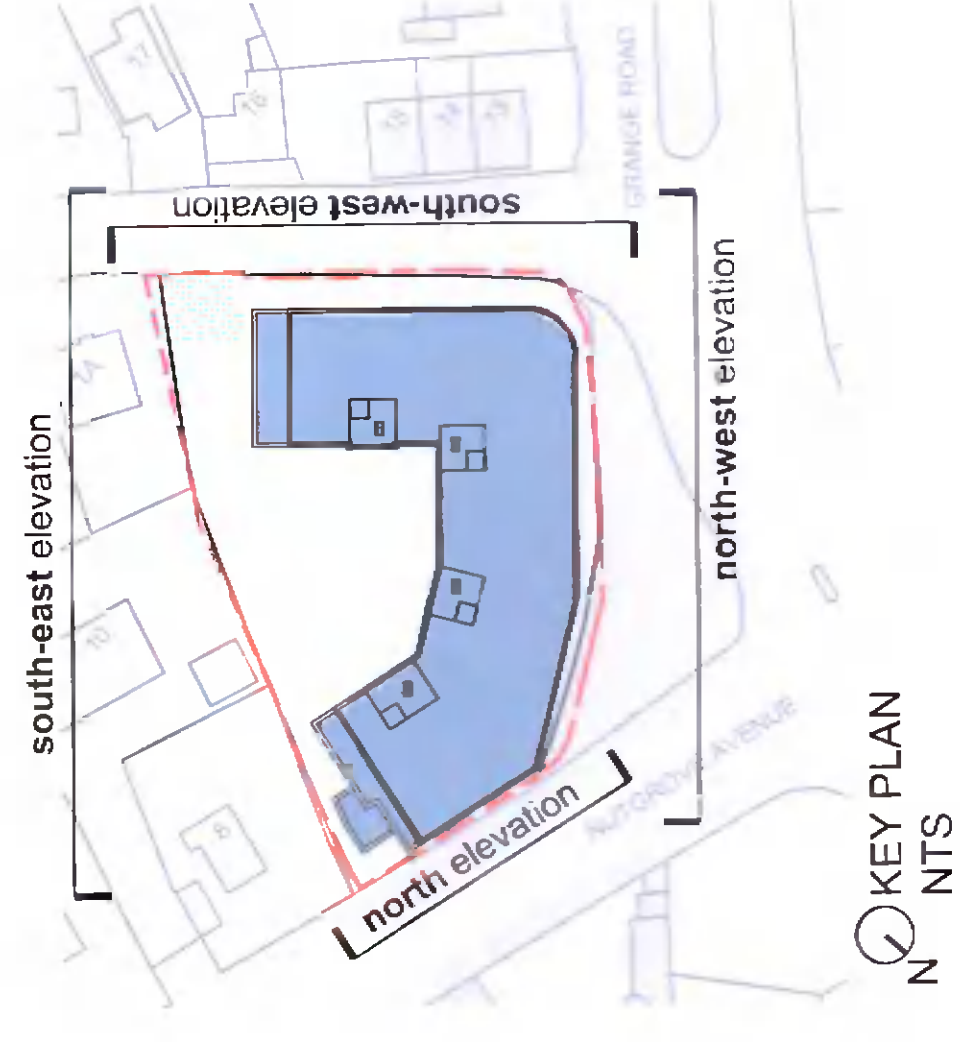

LEGEND:

- 1 WINDOW CASINGS
PROPOSED CHARCOAL GREY
RAL COLOR 7033
- 2 BRICK
WINDYBANK ASBOO BRICK SLIPS
- 3 RENDER
WINDYBANK WITH PAINTED FINISH
RAL COLOR 9016
- 4 FINISHED FACETS ALUMINUM
SELECTED VERTICAL
FINISHES AVAILABLE
RAL COLOR 7033
- 5 FINISHED FACETS
TOWARDS OPPOSITE GLAZED
TOWARDS OPPOSITE GLAZED
- 6 PARAPETS
ALUMINUM
FINISHES AVAILABLE
RAL COLOR 7033
- 7 WINDOW
PROPOSED CHARCOAL GREY
RAL COLOR 7033
- 8 BALCONY / TERRACE FLOORING
VERTICAL WILD STEEL WALKING
PLATE FINISHES AVAILABLE
RAL COLOR 7033
- 9 PROPOSED COMPOSITE ENDING
APPROXIMATE GREY ANTI-SLIP
FINISHES AVAILABLE
- 10 COURSES
VERTICAL TIMBER PANEL,
FINISHES AVAILABLE
RAL COLOR 9016

REV	DATE	DRN	NOTES

DO NOT SCALE FROM THIS DRAWING. USE FOUND DIMENSIONS IN ALL CASES. THIS DRAWING IS TO BE USED IN CONNECTION WITH THE ARCHITECT'S SPECIFICATION. THIS DRAWING IS COPYRIGHT AND MAY ONLY BE REPRODUCED WITH THE ARCHITECT'S PERMISSION.

CDP Architecture
DESIGNERS • PLANNERS • ARCHITECTS • PROJECT MANAGERS

4, The Mall, West Street,
Louth Village, Co. Dub.,
K81 V8R6
T: 01 8241468
E: info@cdp-architecture.com
W: www.cdp-architecture.com

PLANNING

JOB: RESIDENTIAL DEVELOPMENT AT GRANGE ROAD, RATHFARNHAM, DUBLIN 14
CLIENT: FIRST STEP HOMES LTD

DATE: APRIL 2022
DRN: RA

DRAWING TITLE: PROPOSED NEW ELEVATIONS NORTH, WEST, NORTH, SOUTH EAST AND SOUTH WEST

SCALE: 1:100@A0

CHECKED: PH
REVISION: 3.1.201