



Notes:
 - Do not scale from this drawing. Use figured dimensions in all cases.
 - Verify dimensions on site and report any discrepancies to the Architect immediately.
 - This drawing is to be read in conjunction with the Architect's Specification.
 - © This drawing is copyright and may only be reproduced with the Architect's permission.

Drawing Notes:
 Citywest 3 - Key Plan

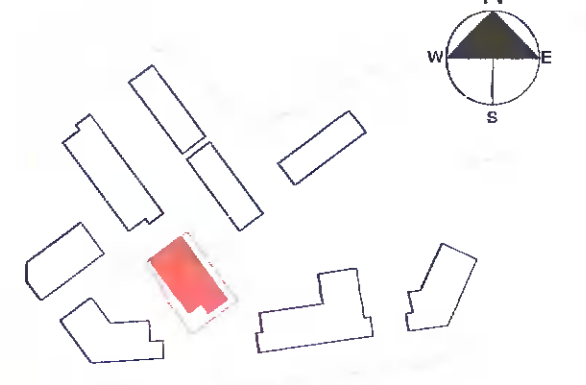

- LEGEND**
- 1 Bed
 - 2 Bed
 - 3 Bed
 - 2 Bed Own Door Apartment
 - 3 Bed Duplex Apartment
 - COMMUNAL AMENITY
 - OFFICE
 - PLANT
 - RETAIL / COMMERCIAL

D4 Levels	
Name	Elevation
D4 - B00 - Basement Level	109,775
D4 - L00 - Ground Floor	113,250
D4 - L01 - First Floor	118,200
D4 - L02 - Second Floor	121,200
D4 - L03 - Third Floor	124,200
D4 - L04 - Fourth Floor	127,200
D4 - L05 - Fifth Floor	130,200
D4 - L06 - Sixth Floor	133,200
D4 - L07 - Seventh Floor	136,200
D4 - L08 - Eighth Floor	139,200
D4 - L09 - Ninth Floor	142,200

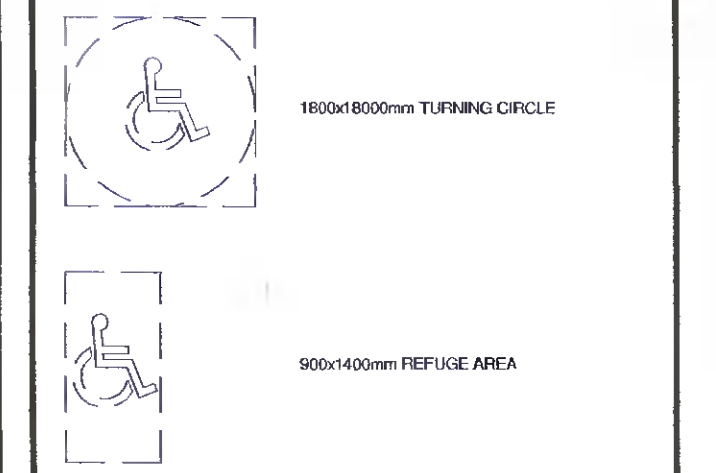

Rev.	Date	Drawn	Details of Issue / Revision
P3.2	26/04/22	RS	Amended planning application
P3.1	17/06/21	RS	Issue For Planning

Issues & Revisions

W: www.reddyarchitecture.com
 E: info@reddyarchitecture.com


Client Details:
 Cairn Home Properties LTD

Project Details:
 COOLDOWN COMMONS PHASE 3 - RESIDENTIAL DEVELOPMENT - Amendments to Block D4

Drawing Title:
 PROPOSED FLOOR PLANS - BLOCK D4


Job No. P18-284D	Sheet Size A1 - Landscape	Scale @ A1: 1 : 200
Issue Date: 26/04/22	Drawn By: RS	Reviewed By: AL
Status: P3	Purpose of Issue Planning	

Project-Phase-System-Zone-Level-Type-Originator-Role Number
 CW-3-06-D4-ZZZ-DR-RAU-AR-1566 P3-2

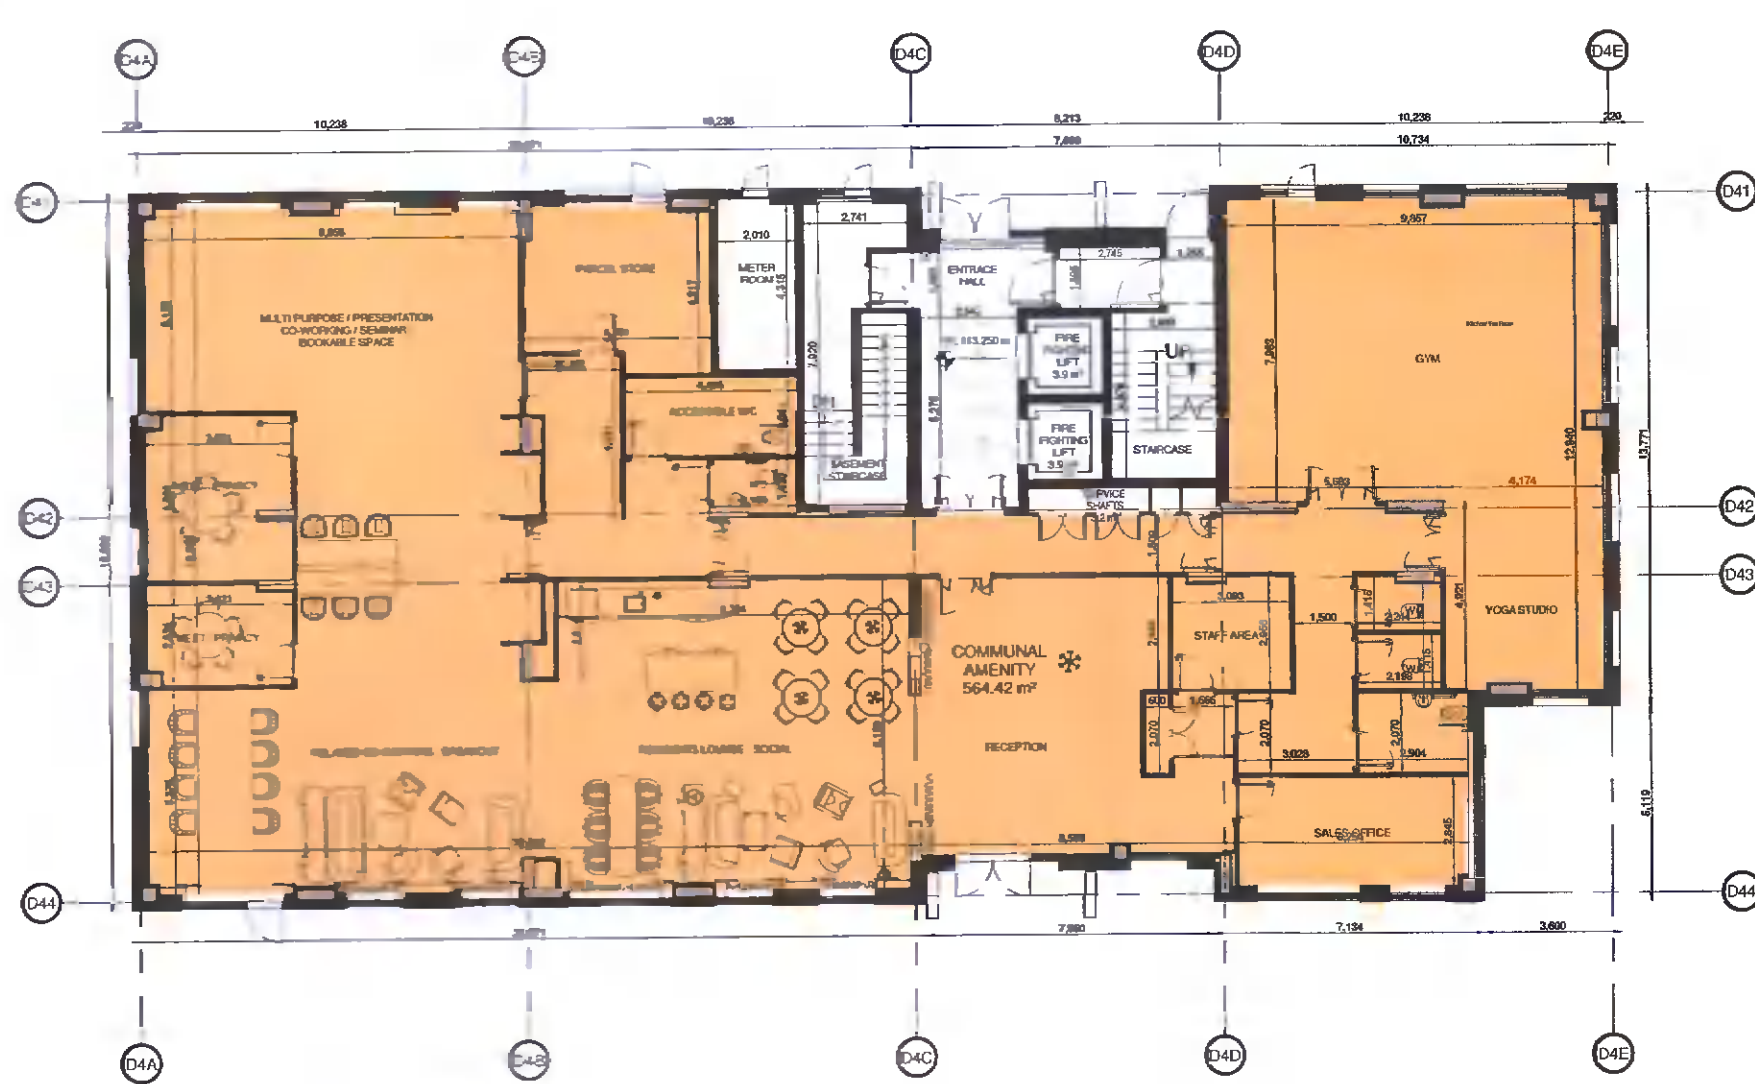

1 Block D4 - Proposed Ground Floor Plan
 1 : 200

D4 - L00 - Ground Floor 113,250

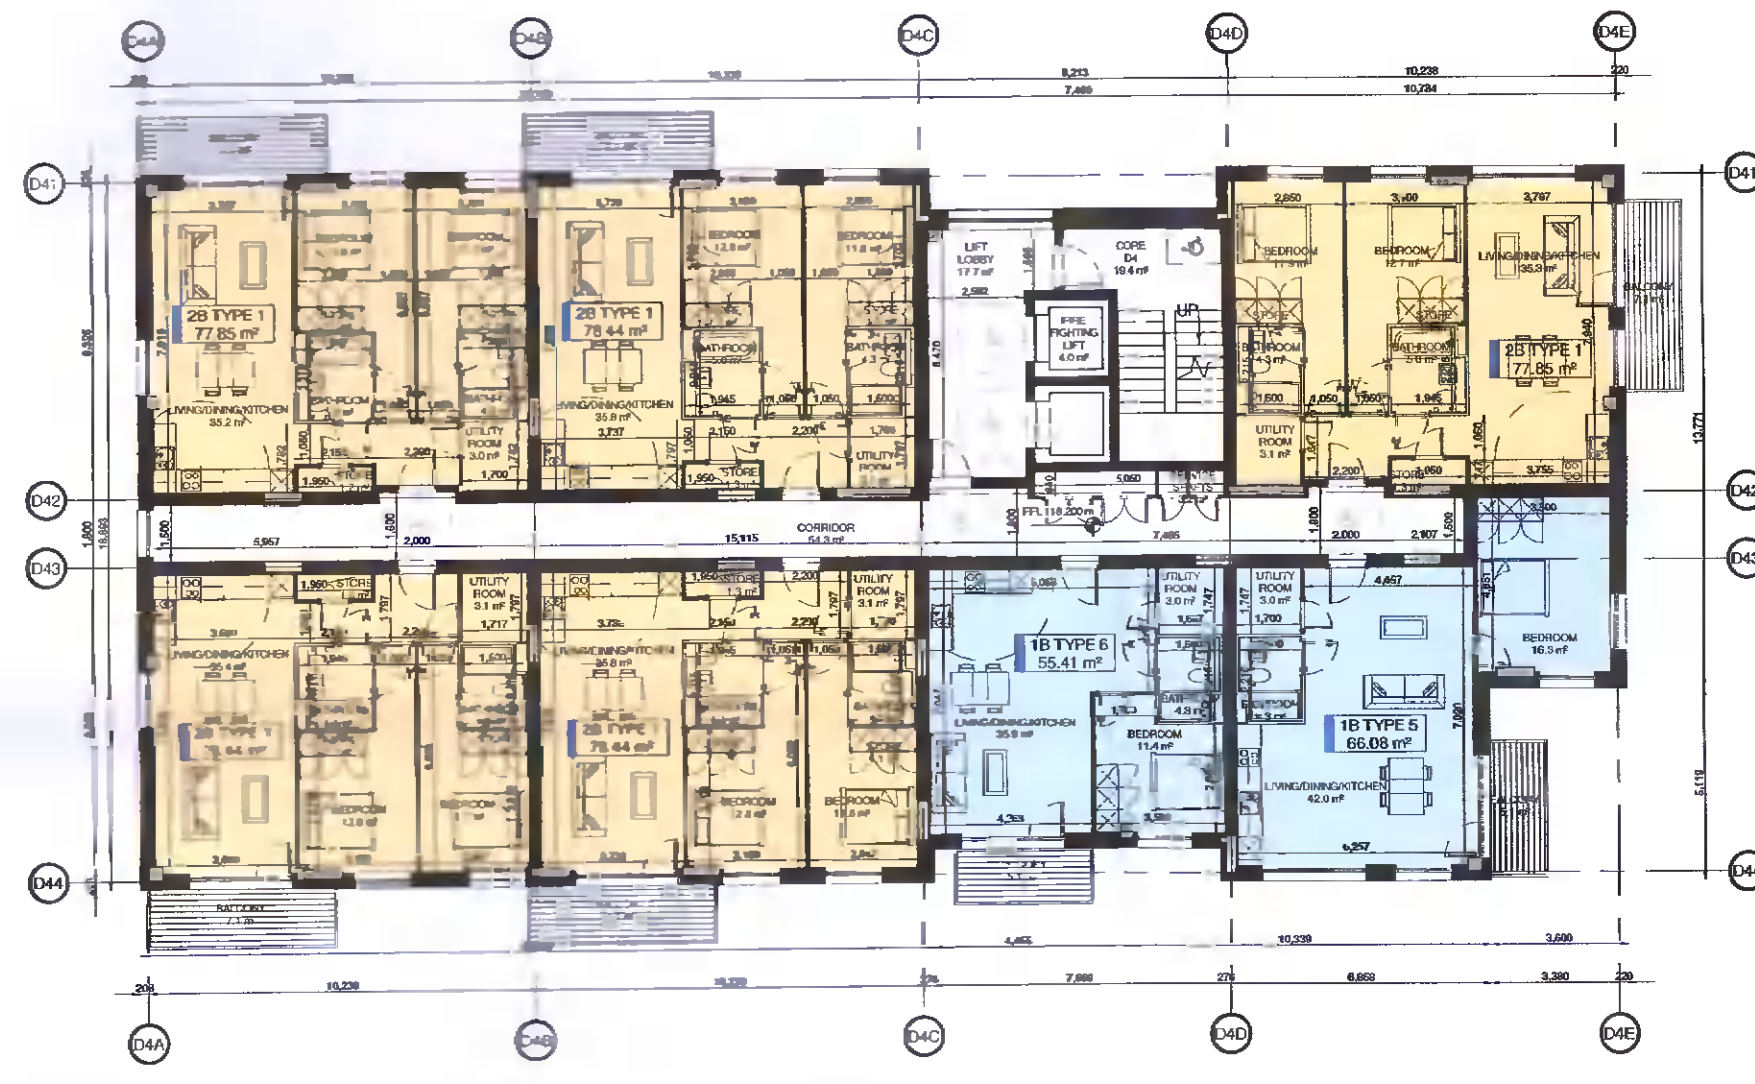

2 Block D4 - Proposed First & Second Floor Plan
 1 : 200

D4 - L01 - First Floor 118,200
 D4 - L02 - Second Floor 121,200




3 Block D4 - Proposed Third to Fifth Floor Plan
 1 : 200

D4 - L03 - Third Floor 124,200
 D4 - L04 - Fourth Floor 127,200
 D4 - L05 - Fifth Floor 130,200



4 Block D4 - Proposed Sixth to Eighth Floor Plan
 1 : 200

D4 - L06 - Sixth Floor 133,200
 D4 - L07 - Seventh Floor 136,200
 D4 - L08 - Eighth Floor 139,200

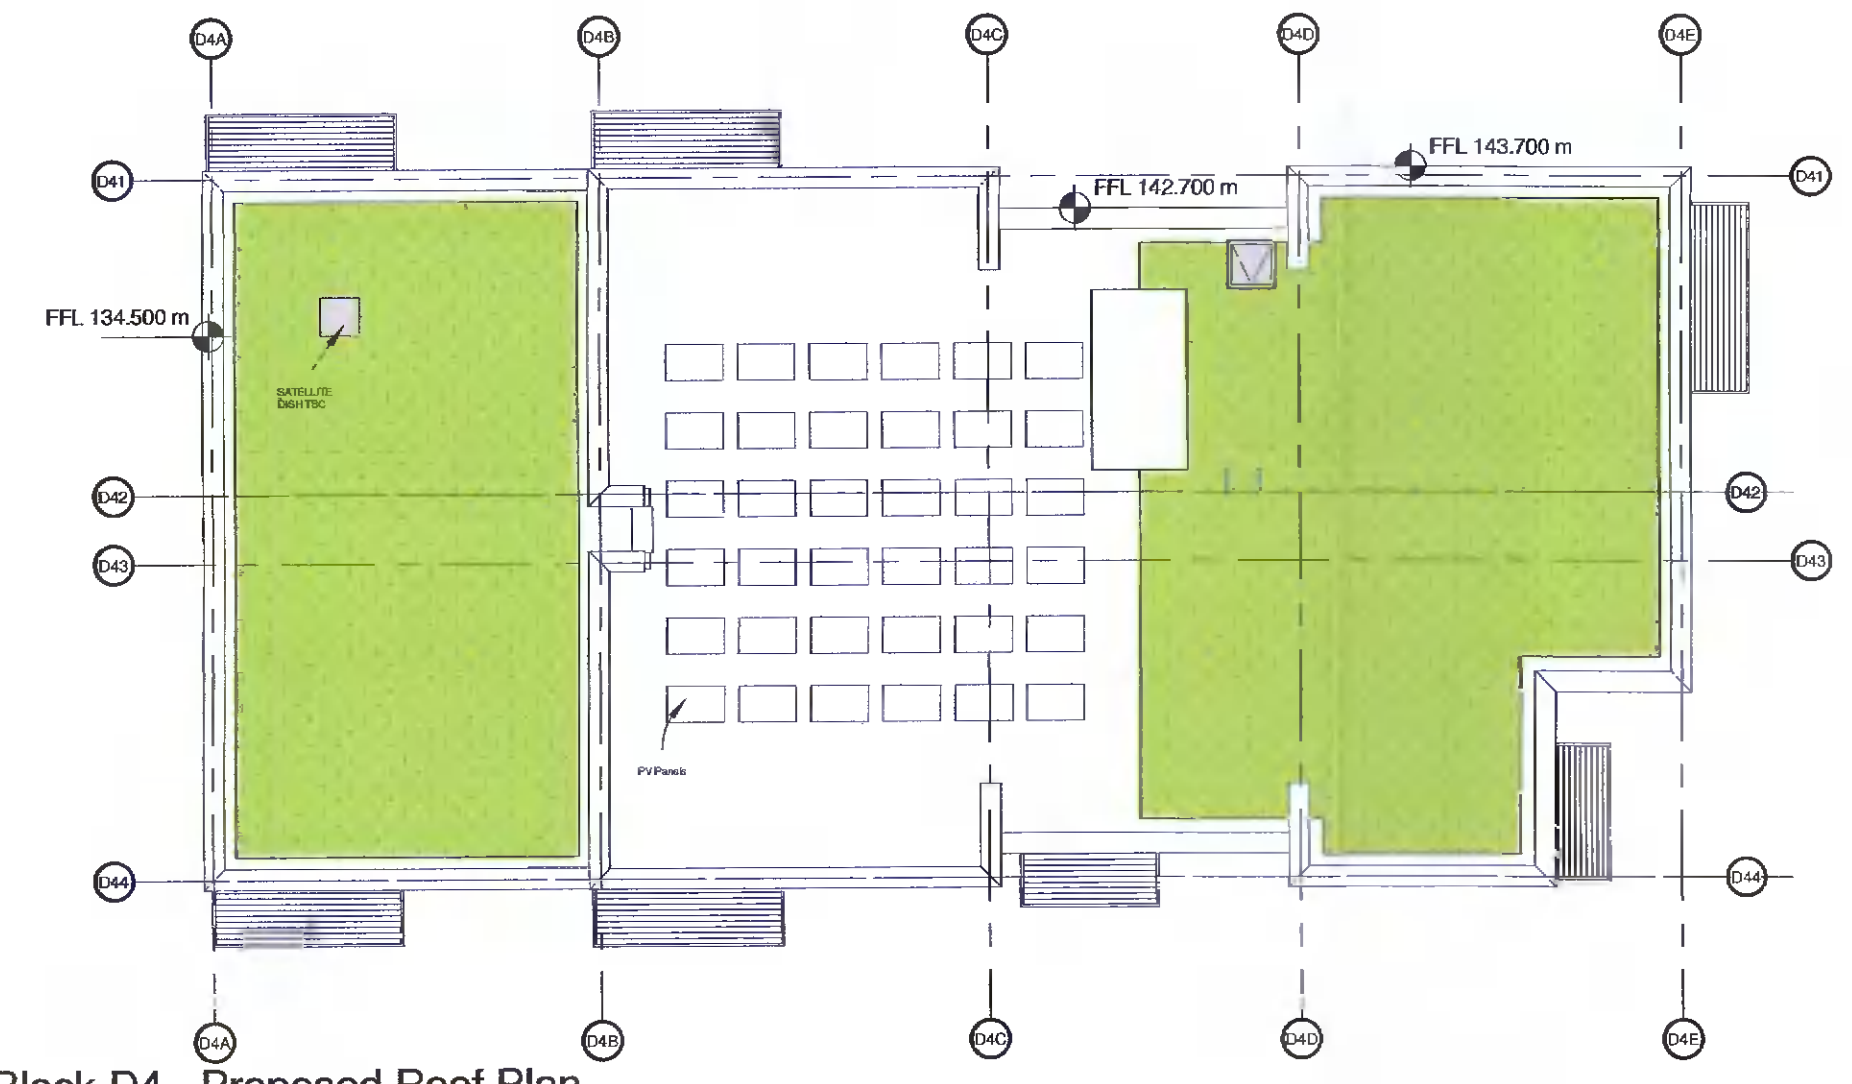

5 Block D4 - Proposed Roof Plan
 1 : 200

D4 - L09 - Ninth Floor 142,200