


- EXTERNAL FINISHES LEGEND (OR EQUAL)
- ① ARCHITECTURAL MINI-RIB COMPOSITE PANEL - KS900MR
  - ② HORIZONTAL PROFILED COMPOSITE PANEL - KS1000RW
  - ③ DOUBLE GLAZED WINDOWS OR CURTAIN WALLING SYSTEM - GREY.
  - ④ DOUBLE GLAZED EXIT DOOR - GREY.
  - ⑤ INSULATED METAL WAREHOUSE EXIT DOOR - GREY.
  - ⑥ INSULATED DOCK LEVELLER DOOR - GREY.
  - ⑦ INSULATED SECTIONAL DOOR - GREY.
  - ⑧ LIDERS INCORPORATED INTO CURTAIN WALLING SYSTEM
  - ⑨ 300mm TOP HAT FEATURE

West Elevation  
Scale 1:200 @ A1

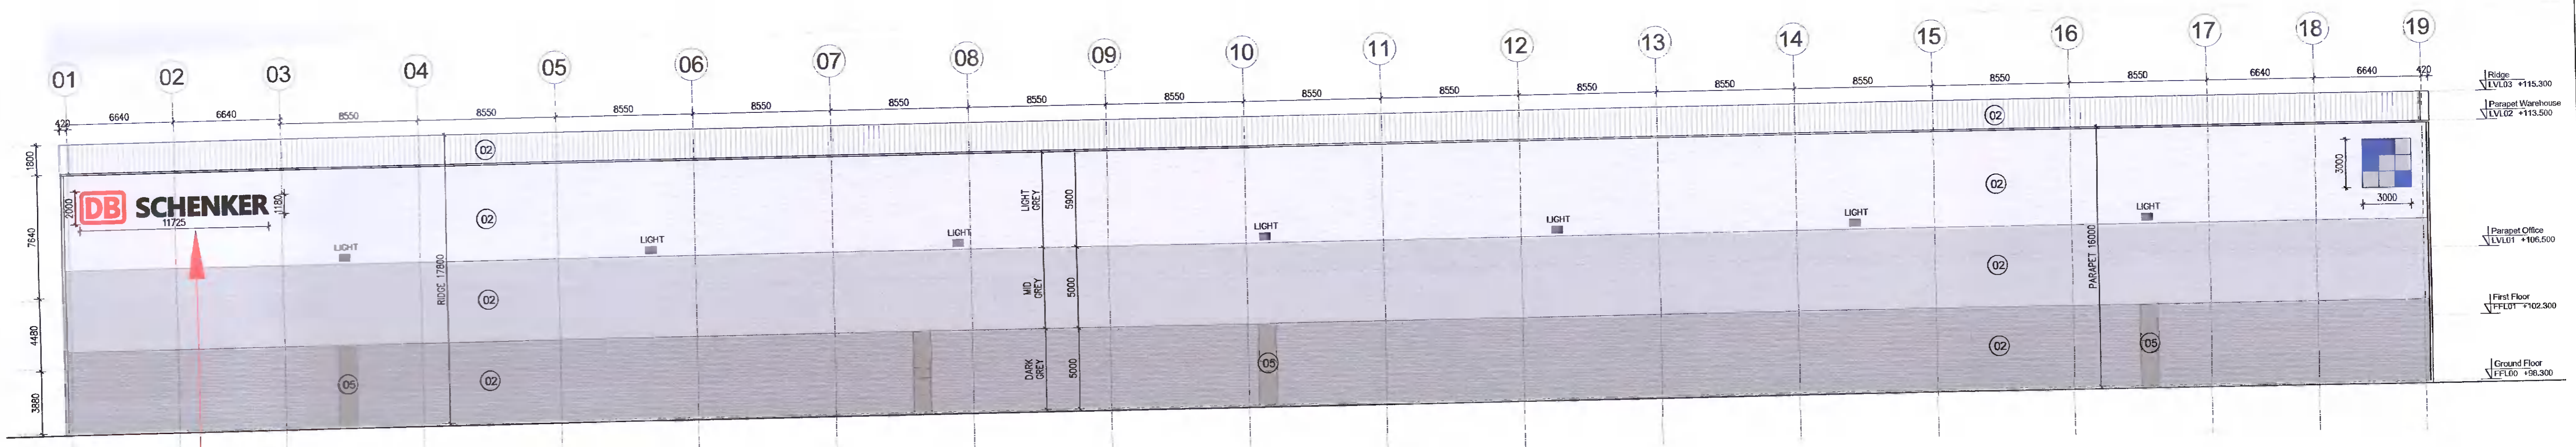

**PROPOSED SIGNAGE 2**

South Elevation  
Scale 1:200 @ A1



**PROPOSED**

**J S A Architects**  
 CHARTERED ARCHITECTS 10 Booterstown Avenue,  
 Blackrock, Co. Dublin. Tel: (01) 2882661 Fax: (01) 2835143  
 E-MAIL: jsa@jsarch.ie WEB: www.jsarch.ie

Notes:  
 This Drawing is Copyright.  
 Do Not Scale - Use Figured Dimensions Only.  
 Refer to Structural Engineers Drawings and Specifications for all Structural Work.  
 Drawings to be read in conjunction with all other Consultants Drawings and Specifications.

Revision	Initials	Date	Description
REV A:			
REV B:			
REV C:			
REV D:			
REV E:			
REV F:			
REV G:			
REV H:			
REV I:			
REV J:			

Revision	Initials	Date	Description
REV K:			
REV L:			
REV M:			
REV N:			
REV O:			
REV P:			
REV Q:			
REV R:			
REV S:			
REV T:			

Revision	Initials	Date	Description
REV U:			
REV V:			
REV W:			
REV X:			
REV Y:			
REV Z:			
REV AA:			
REV BB:			
REV CC:			
REV DD:			

Client:	MLEU Dublin 2 Limited
Project:	Baldonnell Business Park - UNIT D SIGNAGE FOR DB SCHENKER
Description:	UNIT D - PROPOSED ELEVATIONS - SHEET 01
Date:	19/04/2022
Sheet:	A1
Scale:	1/200
By:	JSJ
Rev:	
Job No:	3520
Stage:	PLANNING
Dr. No:	RET003-JSA-ZZ-XX-DR-A-0211