


East Elevation
Scale 1:200 @ A1

- EXTERNAL FINISHES LEGEND (OR EQUAL)
- ① ARCHITECTURAL MINI-RIB COMPOSITE PANEL - KS500MR
 - ② HORIZONTAL PROFILED COMPOSITE PANEL - KS1000RW
 - ③ DOUBLE GLAZED WINDOWS OR CURTAIN WALLING SYSTEM - GREY.
 - ④ DOUBLE GLAZED EXIT DOOR - GREY.
 - ⑤ INSULATED METAL WAREHOUSE EXIT DOOR - GREY.
 - ⑥ INSULATED DOCK LEVELLER DOOR - GREY.
 - ⑦ INSULATED SECTIONAL DOOR - GREY.
 - ⑧ LOUVERS INCORPORATED INTO CURTAIN WALLING SYSTEM
 - ⑨ 300mm TOP HAT FEATURE

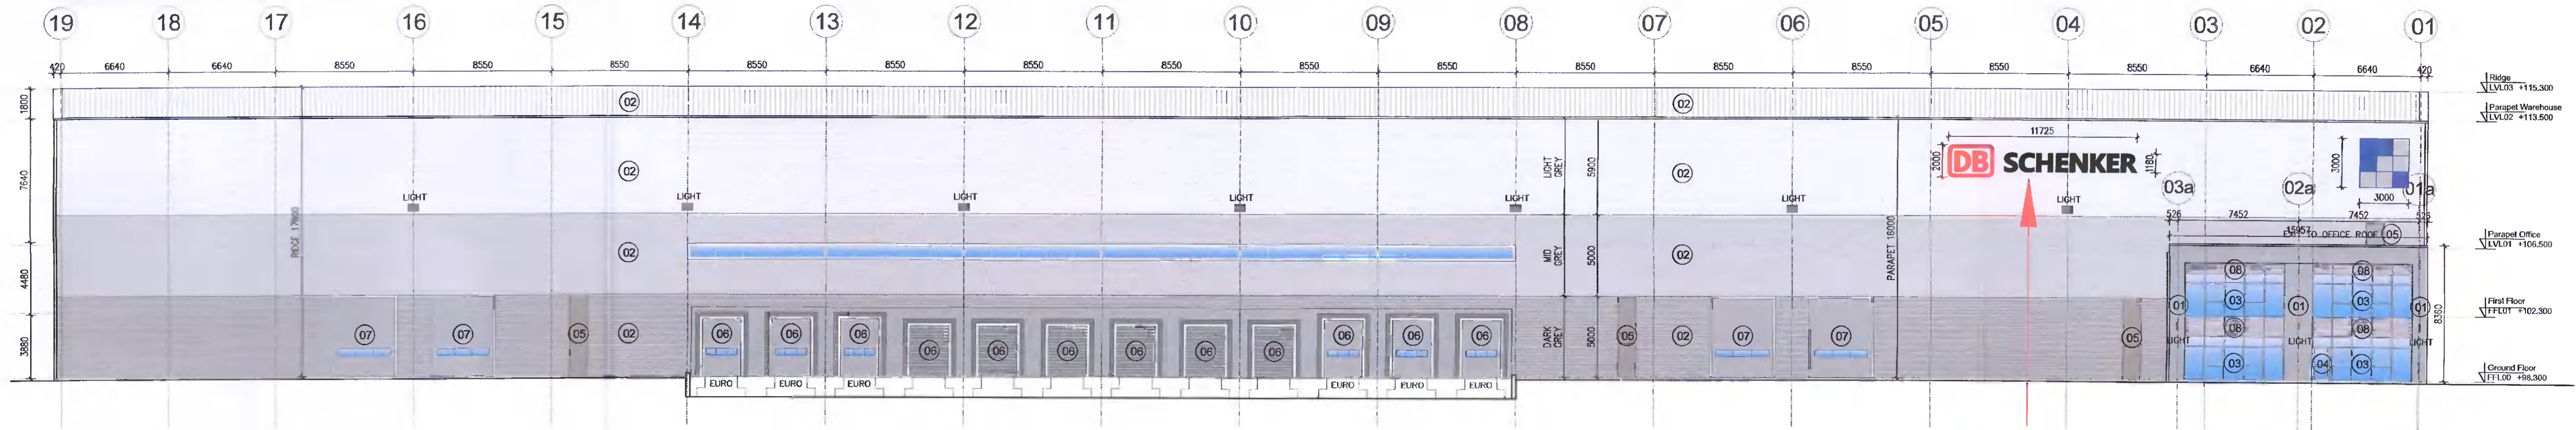

North Elevation
Scale 1:200 @ A1

PROPOSED SIGNAGE 1



PROPOSED

J S A Architects

CHARTERED ARCHITECTS 10 BOONESTOWN AVENUE,
BLACKROCK, CO. DUBLIN. TEL: (01) 2882661 FAX: (01) 2835143
E-MAIL: jsa@jsarch.ie WEB: www.jsarch.ie

Client:	MLEU Dublin 2 Limited								
Project:	Baldonnell Business Park - UNIT D SIGNAGE FOR DB SCHENKER								
Description:	UNIT D - PROPOSED ELEVATIONS - SHEET 02								
Date:	19/04/2022	Sheet:	A1	Scale:	1/200	By:	JSJ	Rev:	
Job No:	3520	Stage:	PLANNING	Drg. No: RET003-JSA-ZZ-XX-DR-A-0212					

Revision	Initials	Date	Description	Revision	Initials	Date	Description	Revision	Initials	Date	Description
REV A:				REV K:				REV U:			
REV B:				REV L:				REV V:			
REV C:				REV M:				REV W:			
REV D:				REV N:				REV X:			
REV E:				REV O:				REV Y:			
REV F:				REV P:				REV Z:			
REV G:				REV Q:				REV AA:			
REV H:				REV R:				REV BB:			
REV I:				REV S:				REV CC:			
REV J:				REV T:				REV DD:			

Notes:
This Drawing is Copyright.
Do Not Scale - Use Figured Dimensions Only.
Refer to Structural Engineers Drawings and Specifications for all Structural Work.
Drawings to be read in conjunction with all other Consultants Drawings and Specifications.