


⊕ Existing Ground Floor Plan
Floor area 40m sq.

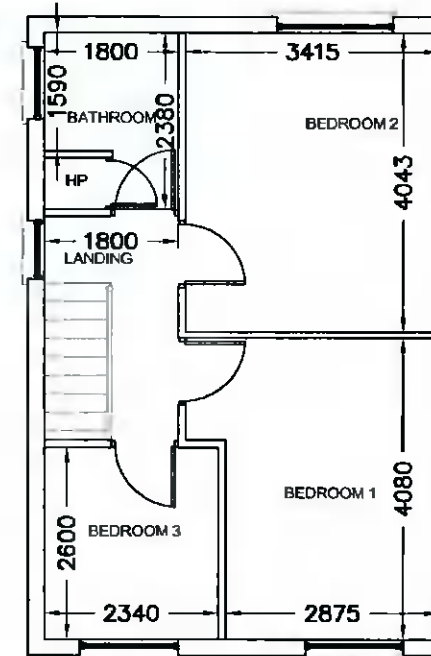

⊕ Existing First Floor Plan
Floor area 41m sq.

P	ISSUED FOR PLANNING	TW	Apr' 2022
REV:	REVISION TITLE:	DRN:	CHD: DATE:

Architectural Planning

4 CARRIGMORE CLOSE, AYLESBURY,
Dublin 24 - Ph: 01 4148358

CLIENT: **Philip Brosnan**

JOB TITLE: **Proposed Works at 30 Pineview Rise, Aylesbury, Tallaght, Dublin 24**

TITLE: **Existing Plans**

SCALE: 1:100

INITIALS: TW

DATE: Apr' 2022

JOB No: S476

DRAWING No: 001

REV: P

THIS DRAWING IS ISSUED FOR PLANNING PERMISSION ONLY, AND IS NOT A CONSTRUCTION DRAWING

NOTES:
This drawing is to be read in conjunction with all relevant Engineers drawings.
Do not scale use figured dimensions ONLY.
All dimensions in millimeters unless otherwise stated.
All dimensions to be checked on site.
All building works to comply with current building regulations & in accordance with Homebond Standards.