


⊕ Proposed Block Plan & Drainage Layout

DRAINAGE LEGEND

	PROPOSED 150Ø UPVC SURFACE WATER PIPE
	EXISTING SURFACE WATER PIPE
	EXISTING FOUL SEWER PIPE

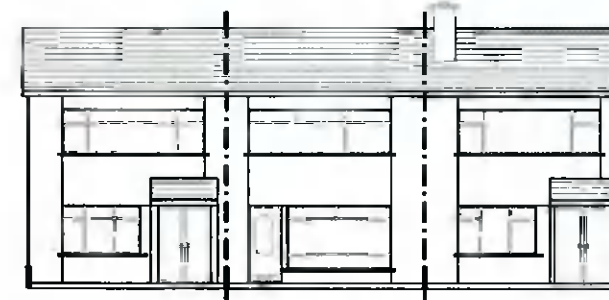


No. 3

⊕ Existing Front Elevation




No. 3

⊕ Proposed Front Elevation

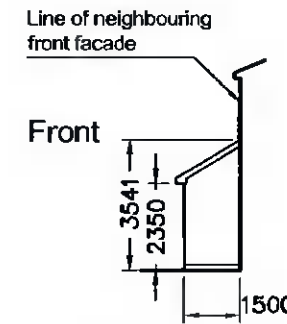

⊕ Proposed Side Elevation A

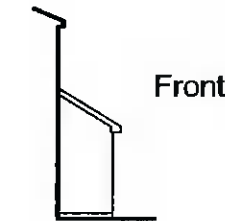

⊕ Proposed Side Elevation B

P	ISSUED FOR PLANNING	TW	Apr' 2022
REV:	REVISION TITLE:	DRN:	CHD: DATE:

Architectural Planning
4 CARRIGMORE CLOSE, AYLESBURY,
Dublin 24 - Ph: 01 4148358

CLIENT: **Bryan Brady**
JOB TITLE: **Proposed Works at 3 Bolbrook Avenue,
Tallaght, Dublin 24**

TITLE: **Existing , Proposed Elevations, Block
Plan & Drainage Layout**

SCALE: 1:200	INITIALS: TW	DATE: Apr' 2022
JOB No: S477	DRAWING No: 002	REV: P

THIS DRAWING IS ISSUED FOR PLANNING PERMISSION ONLY, AND IS NOT A CONSTRUCTION DRAWING

NOTES:
This drawing is to be read in conjunction with all relevant Engineers drawings.
Do not scale use figured dimensions ONLY.
All dimensions in millimeters unless otherwise stated.
All dimensions to be checked on site.
All building works to comply with current building regulations & in accordance with Homebond Standards.