





Photomontage Front Elevation

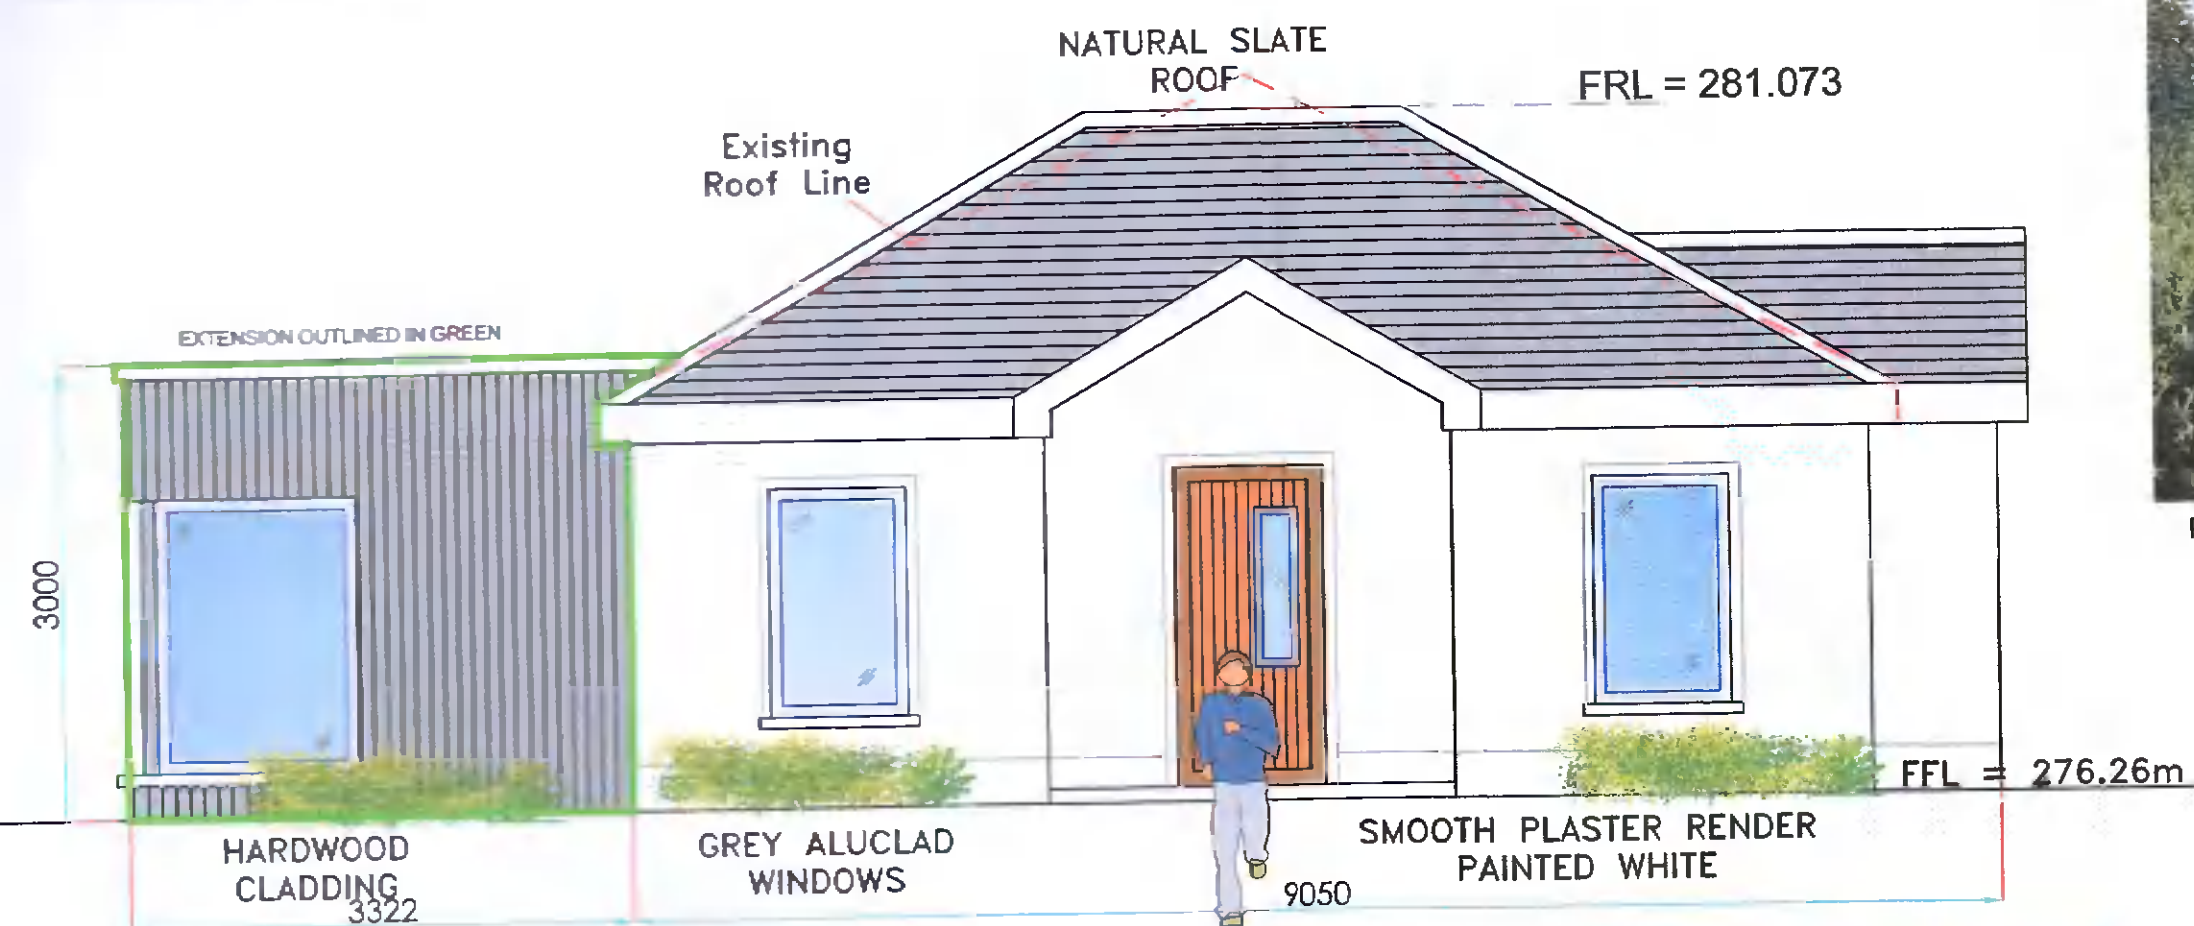


Proposed Front South Elevation 1:50  
SCALE: 1:50 @ A1

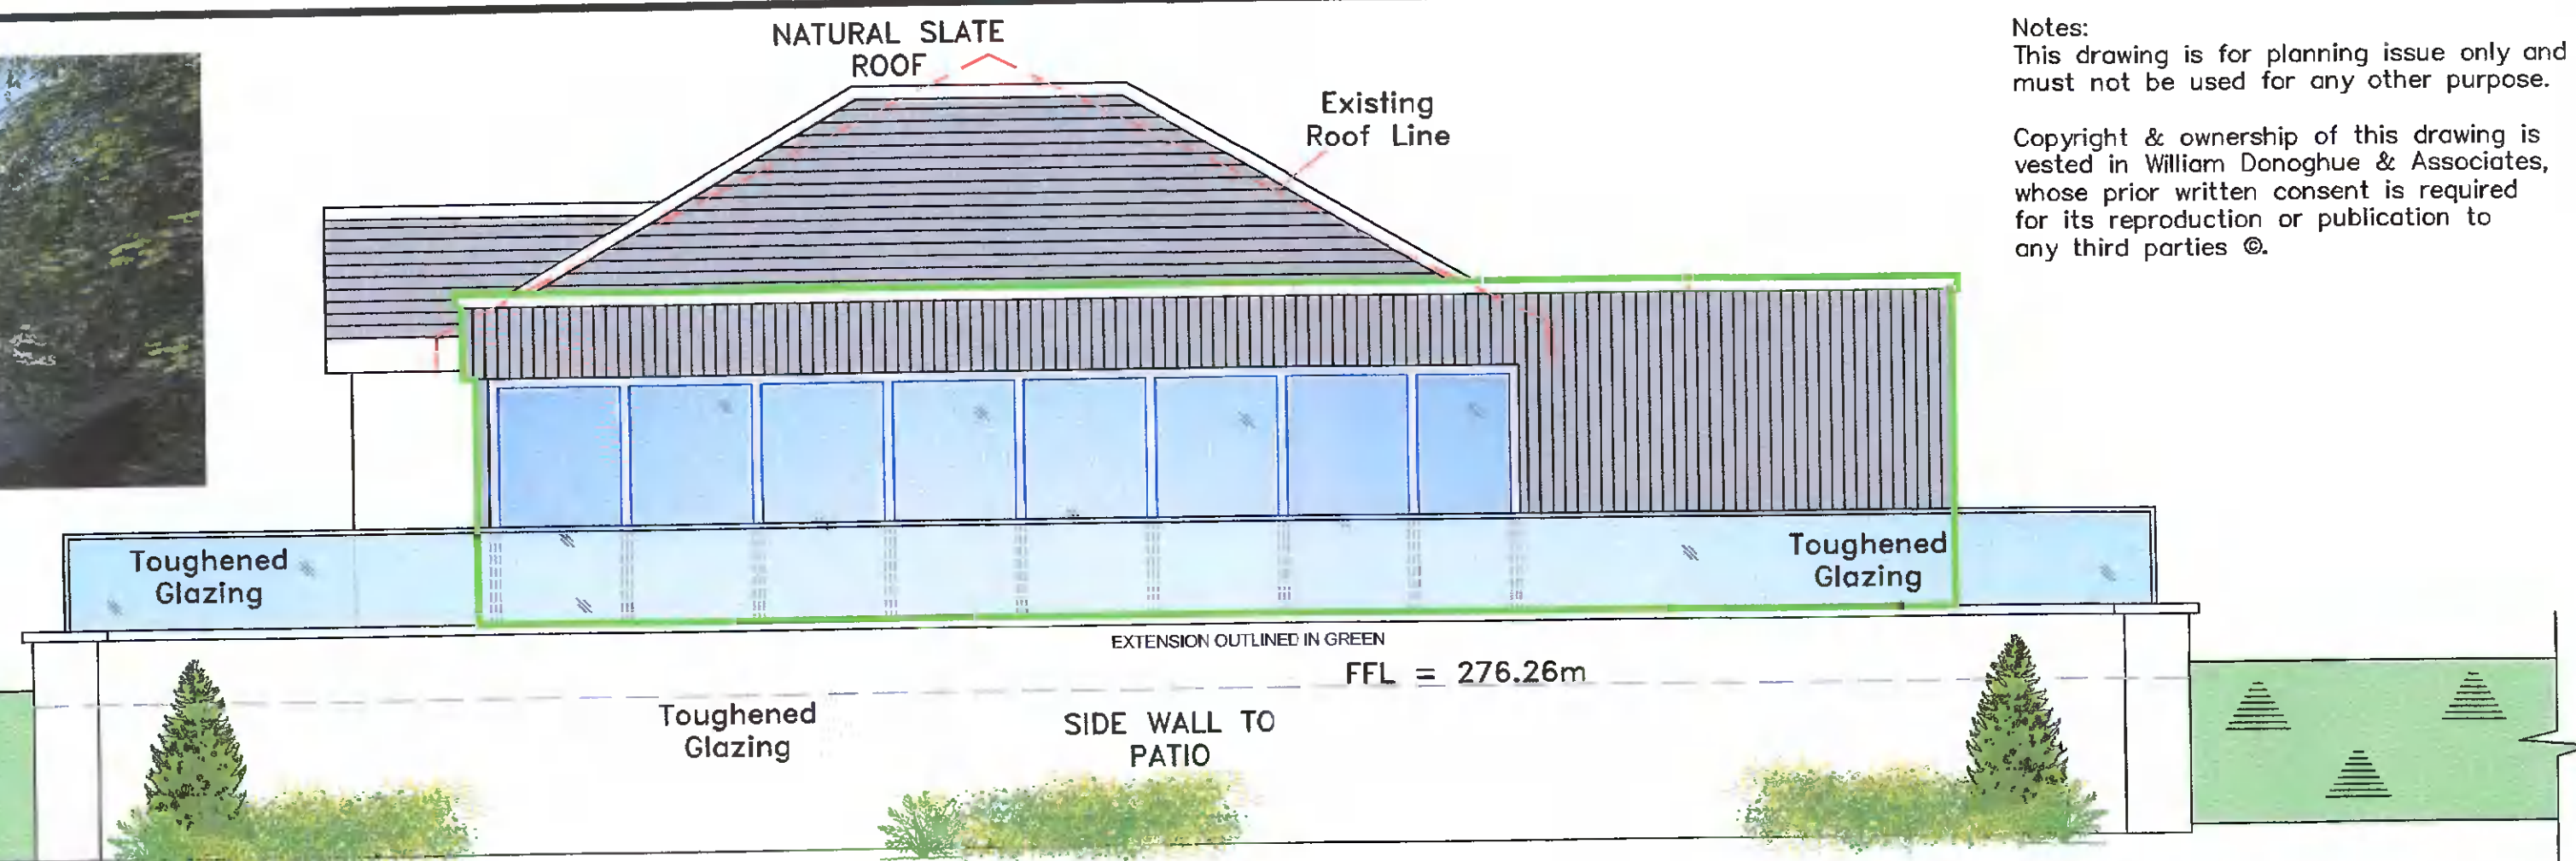

Proposed Rear North Elevation 1:50  
SCALE: 1:50 @ A1




Photomontage Rear Elevation

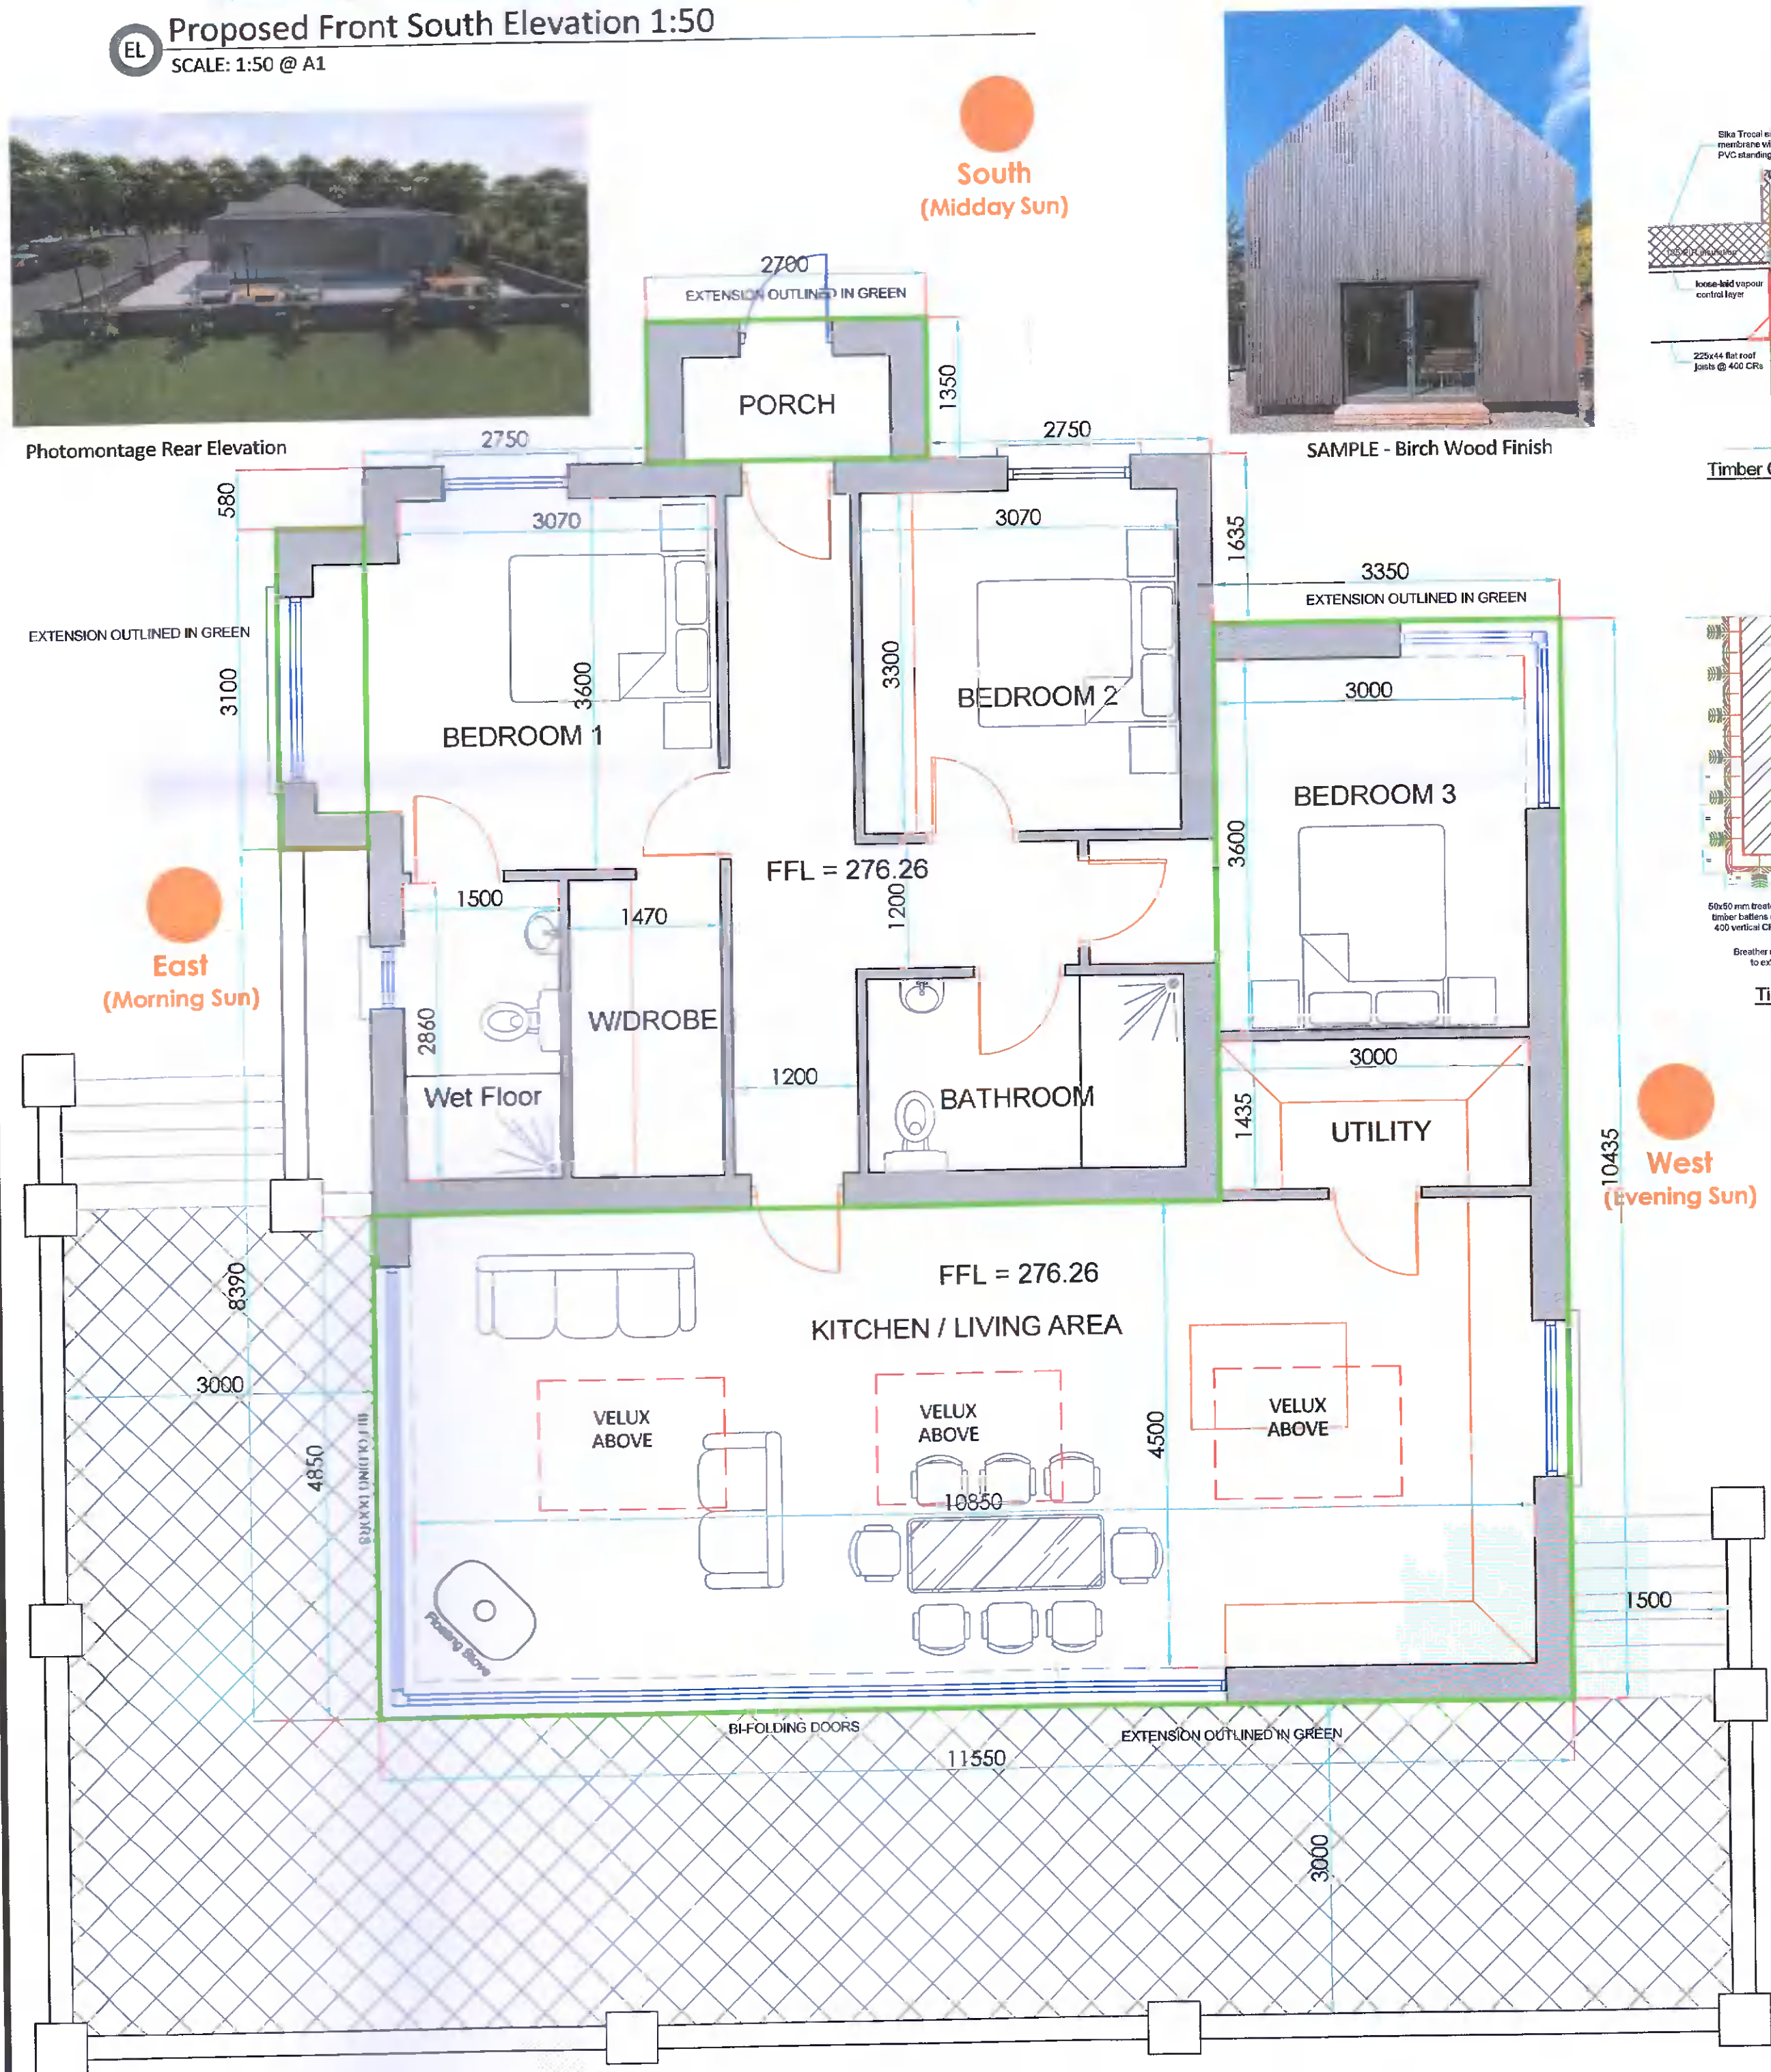


Proposed Floor Plan 1:50  
SCALE: 1:50 @ A1


FLOOR AREA SCHEDULE:	
EXISTING GROUND FLOOR AREA	= 50sq.m
PROPOSED EXTENSION AREA	= 67sq.m
TOTAL PROPOSED FLOOR AREA	= 117sq.m

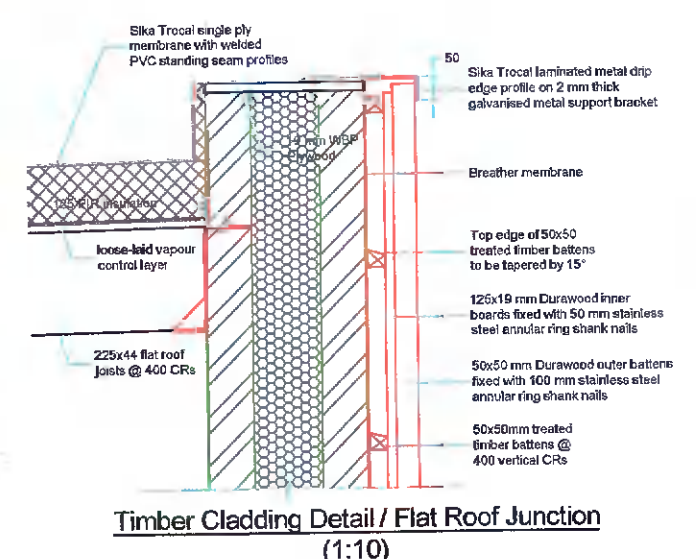


Timber Cladding Detail / Flat Roof Junction (1:10)

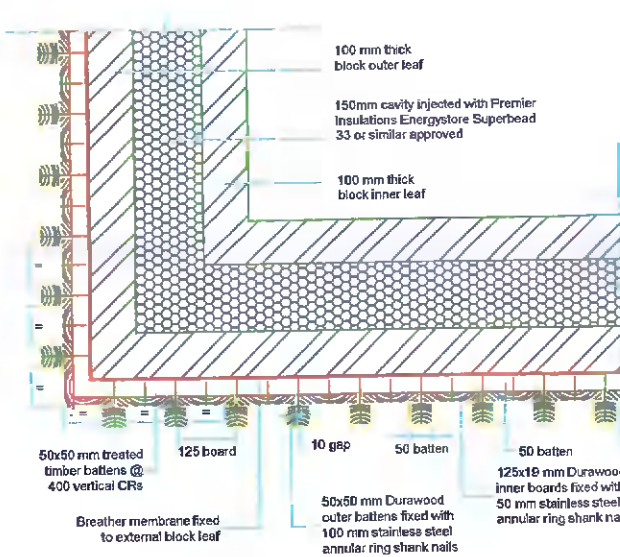


Timber Cladding Corner Detail (1:10)

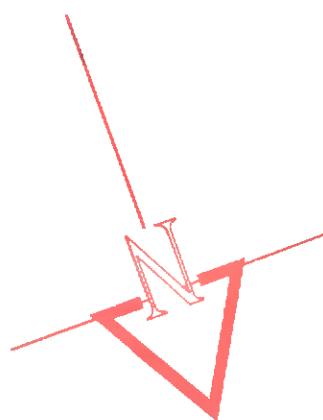


Typical Cill Detail (1:10)

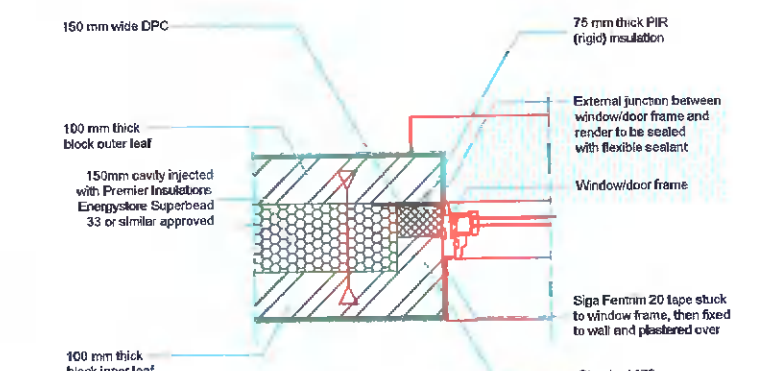


Typical Jamb Detail (1:10)

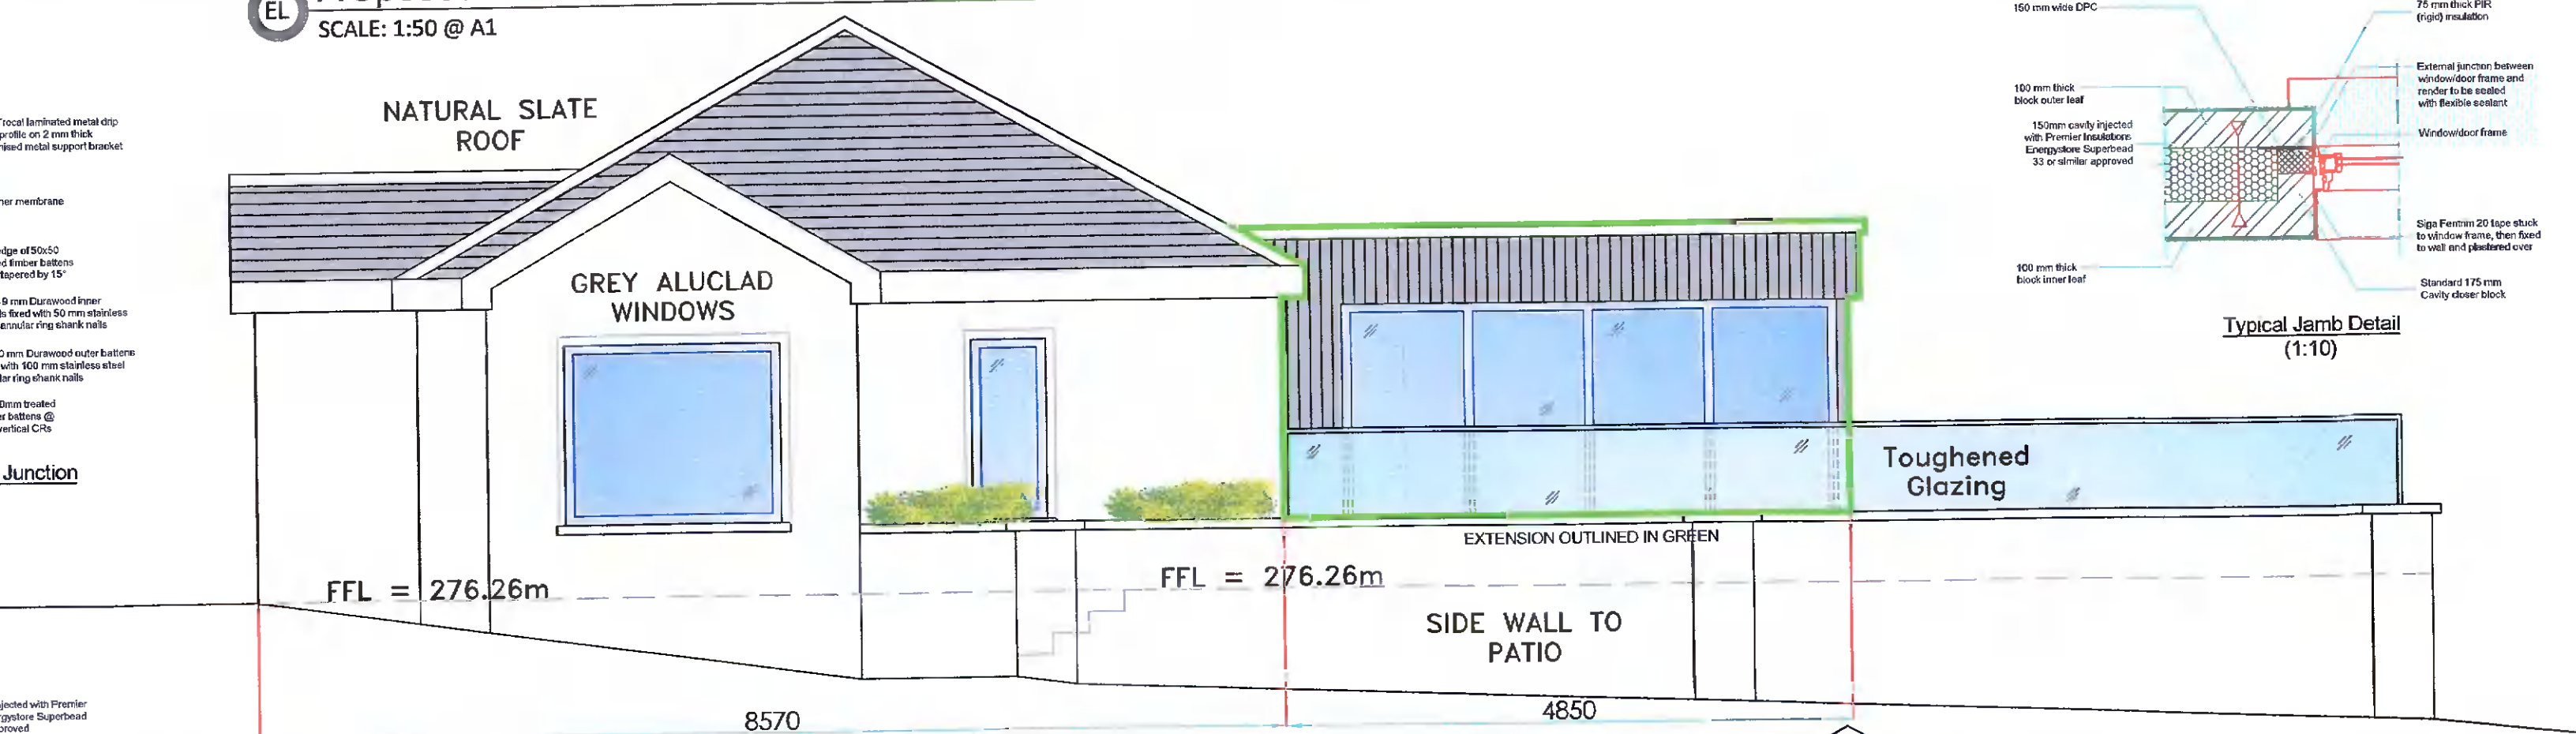

Proposed East Side Elevation 1:50  
SCALE: 1:50 @ A1

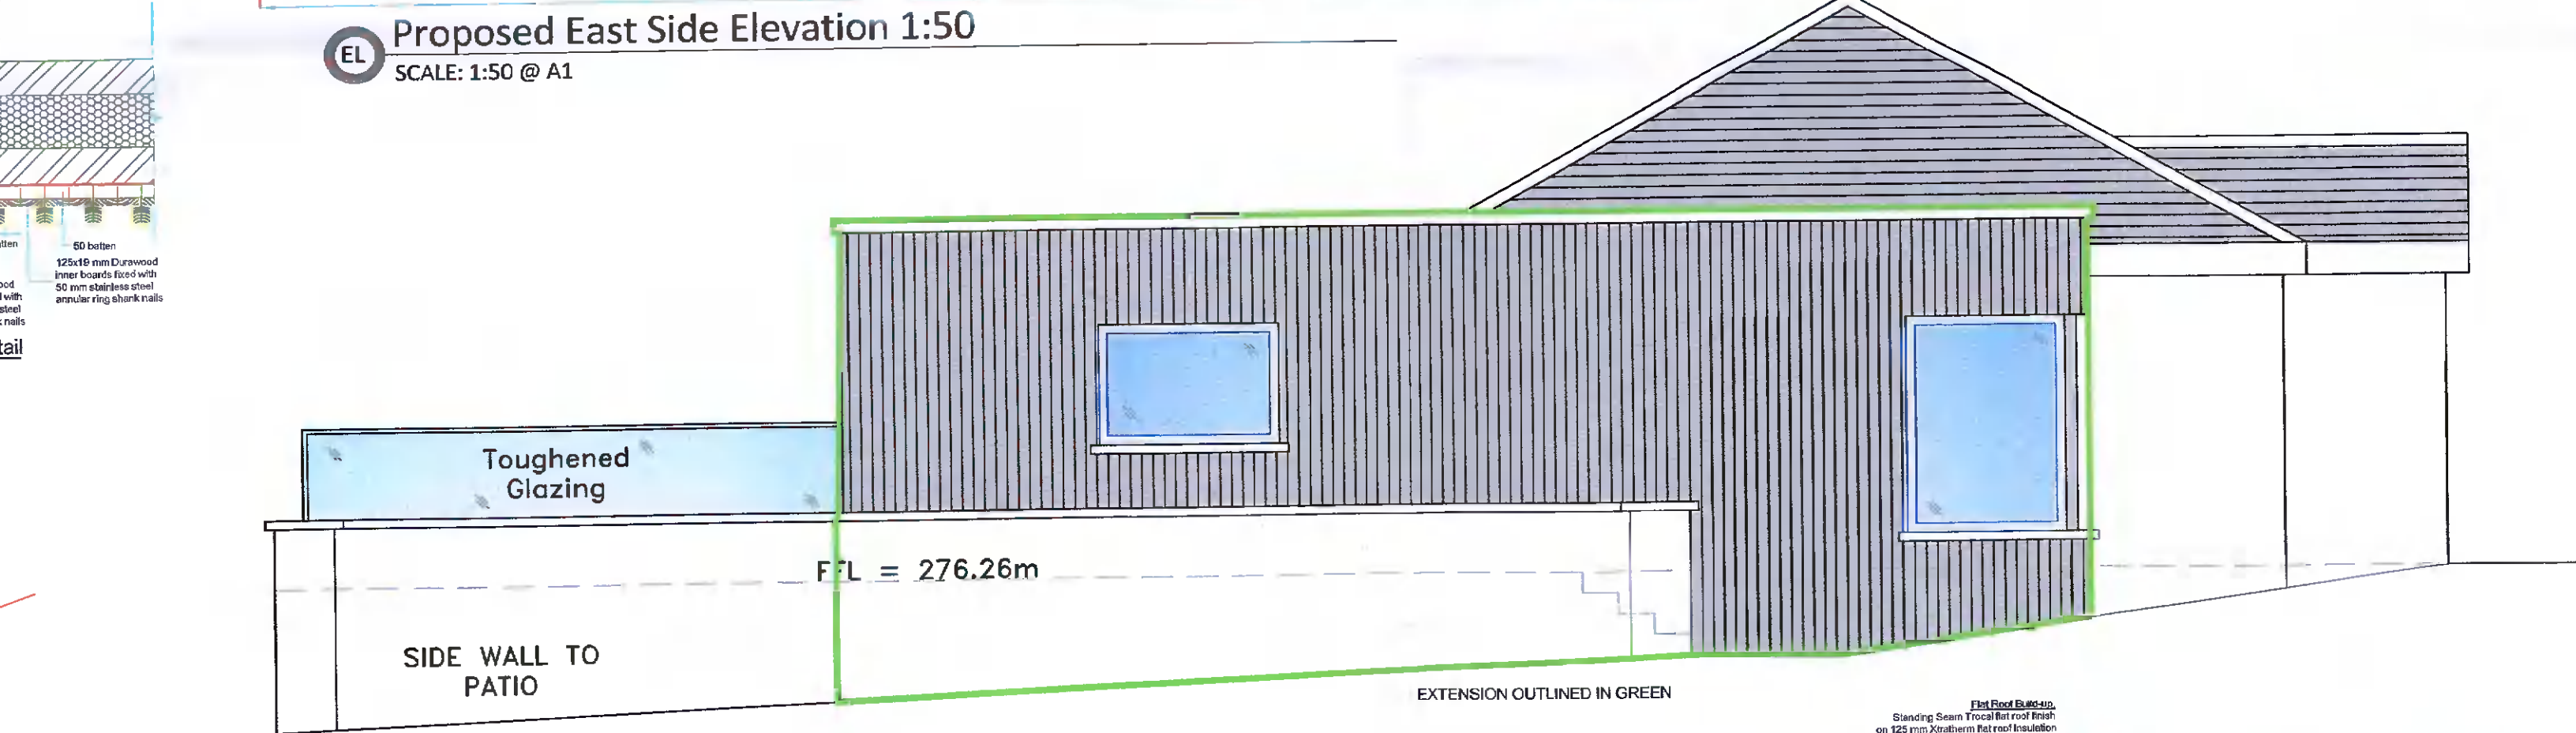

Proposed West Side Elevation 1:50  
SCALE: 1:50 @ A1

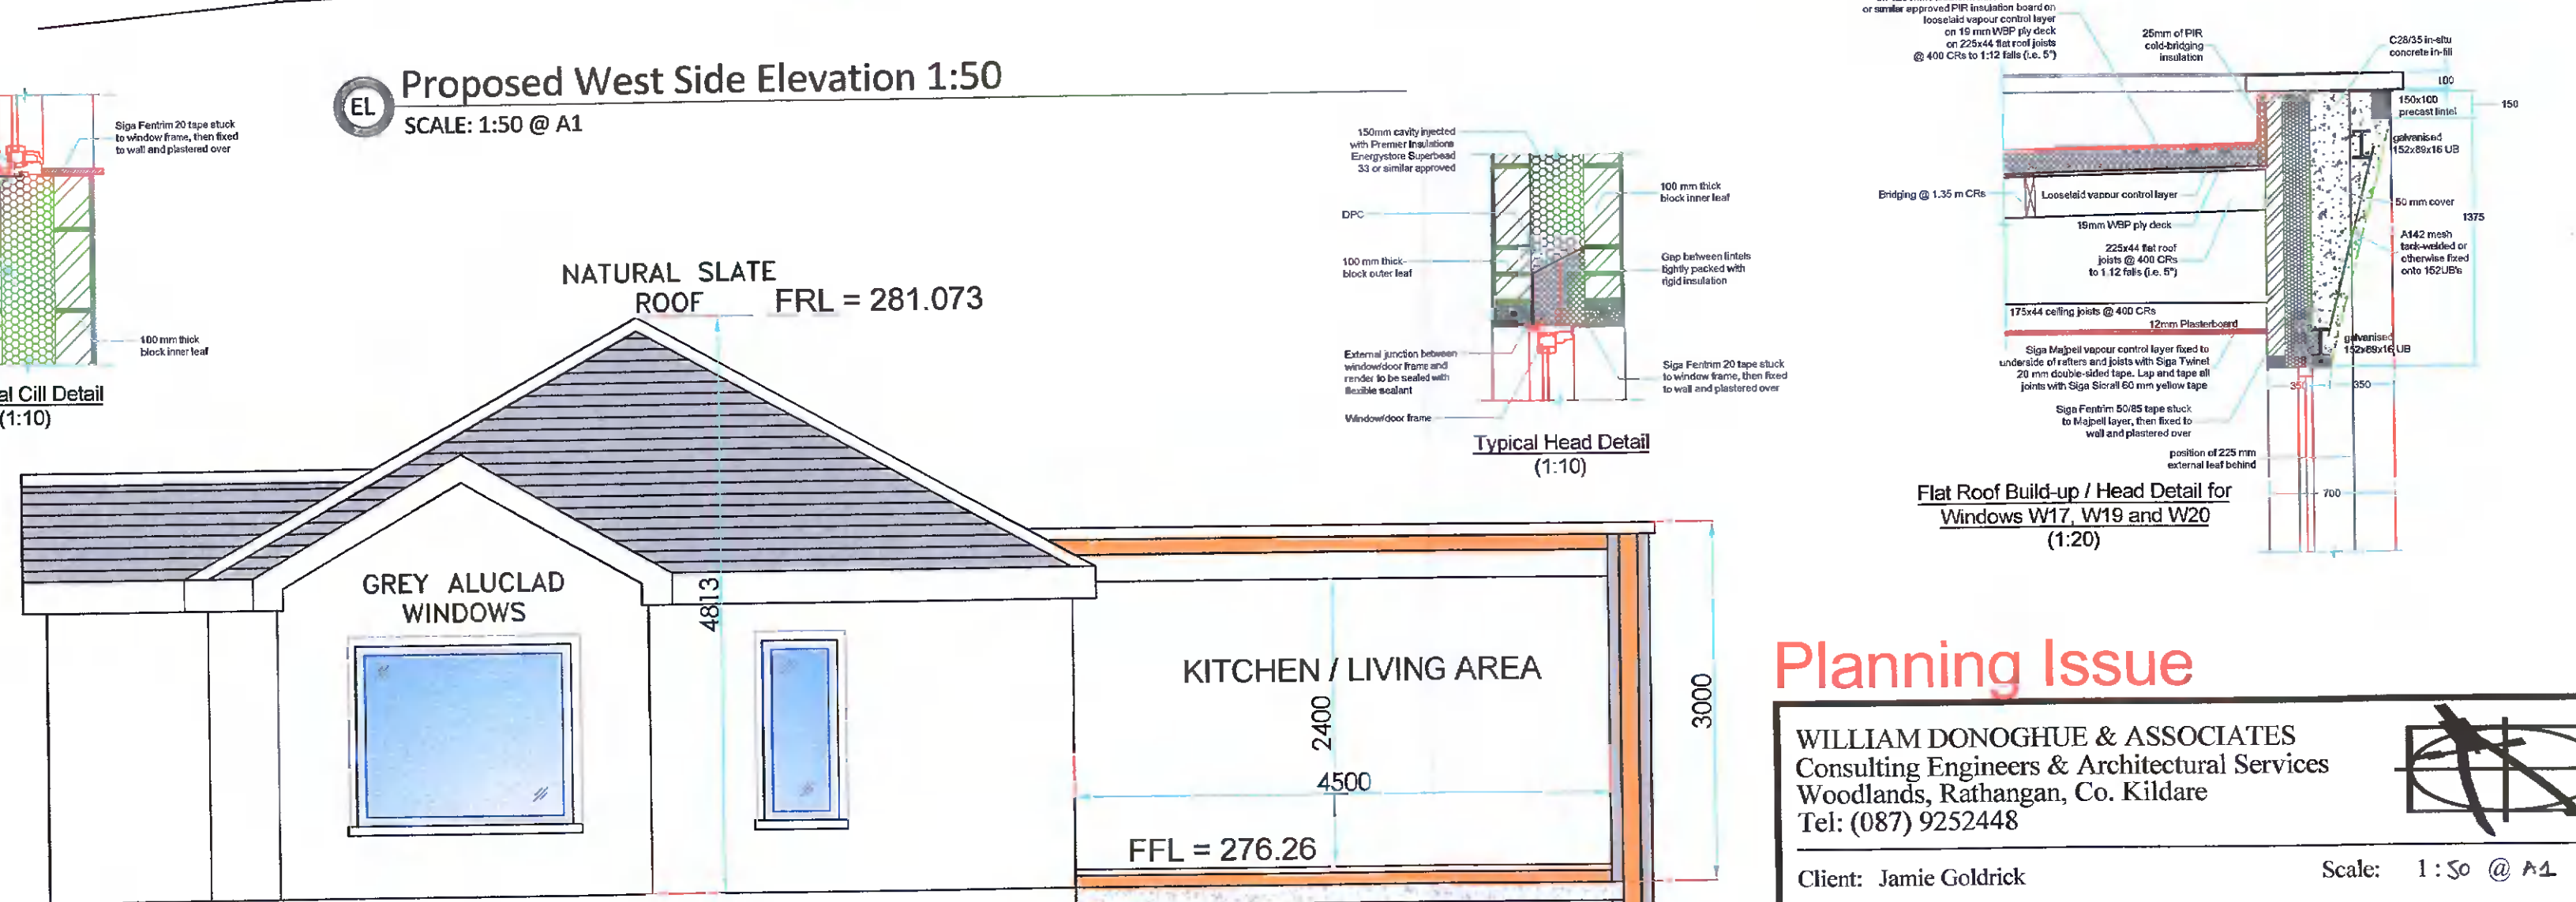

Typical Section 1:50  
SCALE: 1:50 @ A1

Notes:  
This drawing is for planning issue only and must not be used for any other purpose.  
Copyright & ownership of this drawing is vested in William Donoghue & Associates, whose prior written consent is required for its reproduction or publication to any third parties @.

## Planning Issue

WILLIAM DONOGHUE & ASSOCIATES  
Consulting Engineers & Architectural Services  
Woodlands, Rathangan, Co. Kildare  
Tel: (087) 9252448

Client: Jamie Goldrick  
Address: Blackthorn Hill,  
Coolmine, Saggart,  
Co. Dublin  
Title: PROPOSED LAYOUT FOR PLANNING  
PURPOSES ONLY  
Scale: 1:50 @ A1  
Date: 07/02/2022  
Cad Ref: WD-238-3-G-03  
Site Area: 1.82-Acres  
Drawn by: P. O'Connor