


EXISTING FIRST FLOOR PLAN
ORIGINAL FIRST FLOOR AREA = 32.0 sq. mts.

No. 11

No. 9



- Existing Adjoining Buildings
- Proposed extension/ works
- Existing Structure
- Dashed line indicates walls to be removed

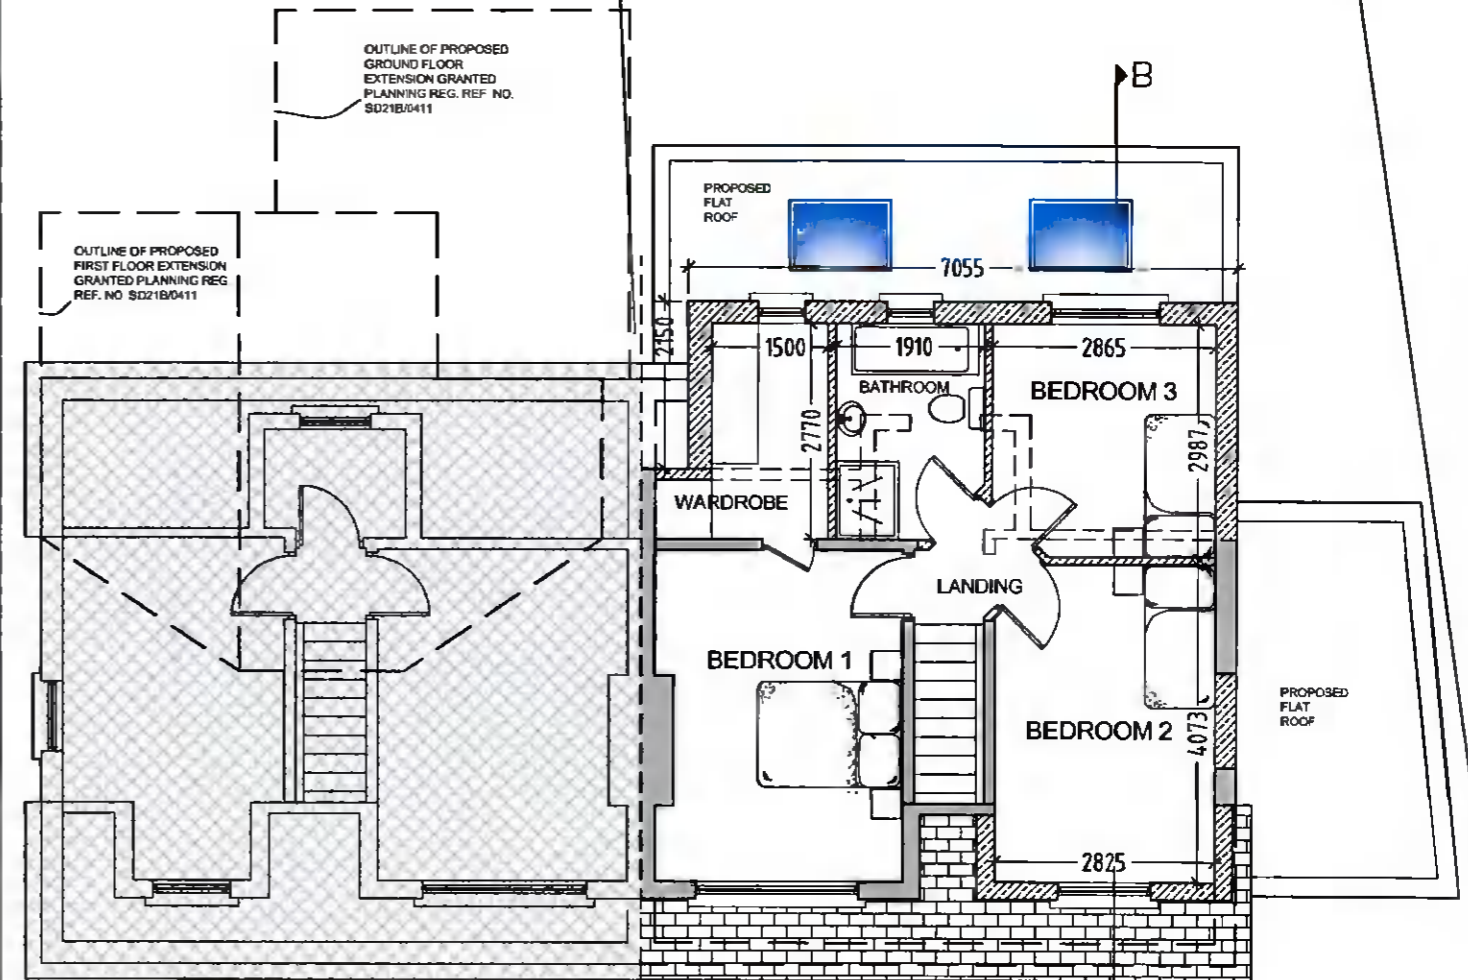

PROPOSED FIRST FLOOR PLAN
ORIGINAL FIRST FLOOR AREA = 32.0 sq. mts.
PROPOSED FIRST FLOOR EXTENSION AREA = 13.3 sq. mts.

No. 11

No. 9

EXISTING AND PROPOSED FIRST FLOOR PLANS

PLANNING DRAWING ONLY

REV.	DATE	DRWN.	DESCRIPTION	INT.

FIGURED DIMENSIONS ONLY TO BE USED

THIS DRAWING IS COPYRIGHT ©

PROJECT TITLE : Proposed side, rear extensions & front window changes to the existing dwelling house at 9 Wainsfort Crescent, Terenure, Dublin 6W for Paul & Verena Carthy	DATE : Apr 2022
	CAD FILE No. : P011.dwg

DRAWING TITLE: Existing & Proposed First Floor plans	SCALE: 1:100 @ A3
	DRAWN BY: E O'L
LIZ O' LOUGHLIN DIP. ARCH. TECH., DIP. FIRE SAFETY PRACTICE. GARRYNEW, KILLENAGH, GOREY, CO. WEXFORD Y25 W329 T: 087 8039799. E: lizoloughlin@yahoo.com	PROJECT No. : 22/07
	DRAWING No. : P011