



Retained Ground Floor (no change)
Scale 1:100

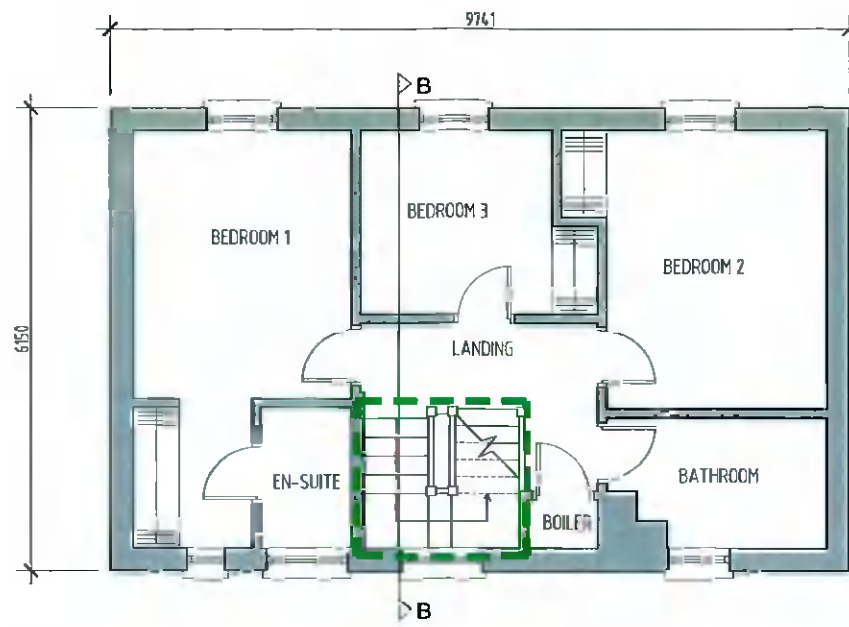

Retained First Floor
Scale 1:100

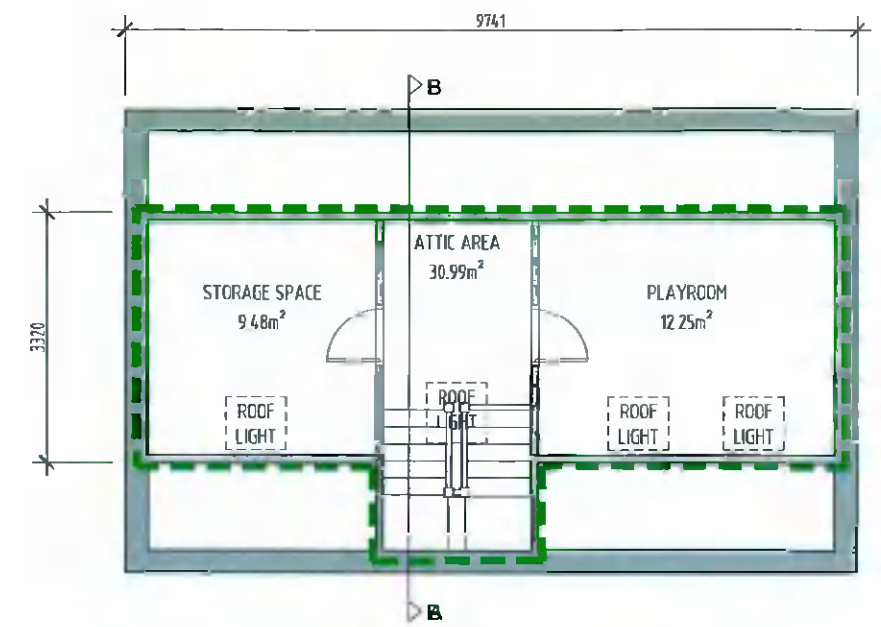

Retained Attic Floor
Scale 1:100

--- APPROXIMATE AREA TO BE RETAINED

Revision	Date	Amendment
A	28.04.2022	Retention Planning Permission



Client:	Jagjeet Singh	
Author:	A. A	Checked: G. V
Stage:	Planning	Status: Issue
Page Size:	A3	Date: April 2022

The general contractor is responsible for the verification of all dimensions on site and the architect is to be informed of any discrepancy. This drawing is copyright and should not be reproduced without written permission of Equator Architects Limited. DO NOT SCALE off this drawing.

Project:	Retention of Dormer & Attic Conversion 22 Tullyhall Drive, Lucan, Co. Dublin	
Drawing:	Site Drawings Retained Floor Plans	
Project No.:	22103	Drawing No. 101
Scale:	As shown	Revision: A

Dublin Office
Pavilion House
31/32 Fitzwilliam Square South
Dublin 2
D02 F403
Phone: +353 1 524 0228
Email: office@equator-architects.ie

P L A N N I N G
E Q U A T O R
a r c h i t e c t s
master-planners project managers
www.equator-architects.ie

A member of
Equator European Architects