


Proposed Section A-A / South-West Elevation

1.200

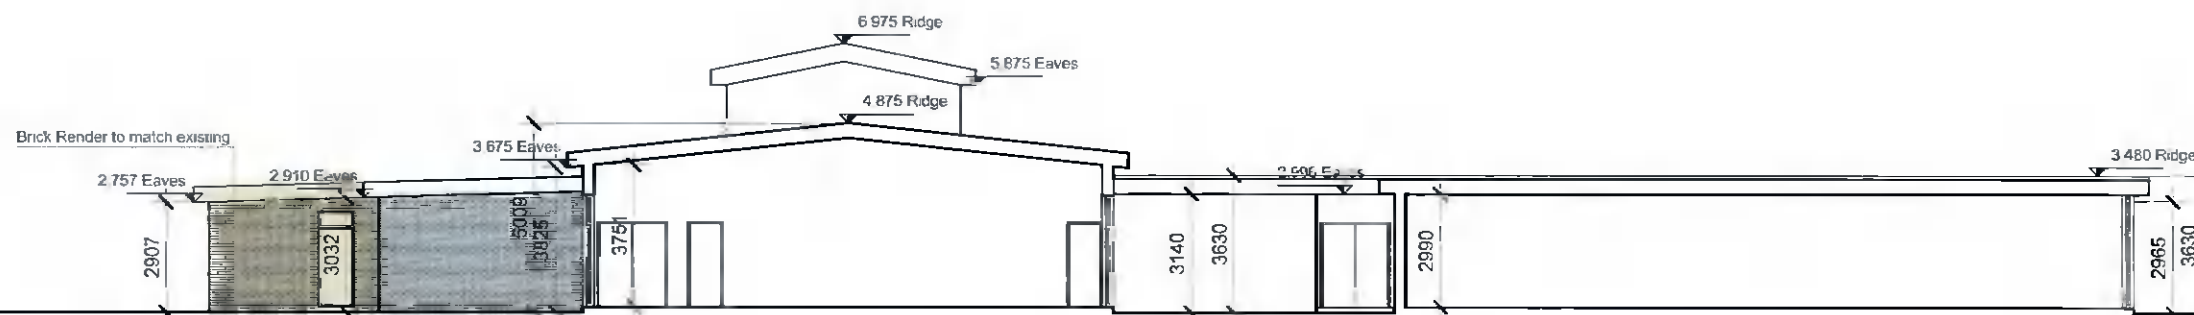

Proposed Section B-B / North-East Elevation

1.200

NOTES

DO NOT SCALE - USE FIGURED DIMENSIONS ONLY
 ALL DIMENSIONS TO BE CHECKED ON SITE PRIOR TO CONSTRUCTION AND ANY DISCREPANCIES TO BE HIGHLIGHTED BY CONTRACTOR
 THIS DRAWING IS TO BE READ IN CONJUNCTION WITH ALL RELEVANT SPECIFICATIONS AND DRAWINGS.
 ALL LEVELS ARE TO FINISHED LEVELS UNLESS OTHERWISE INDICATED.
 SUBJECT TO DETAILED DESIGN REVISIONS AND PLANNING CONDITIONS NOT KNOWN AT SCHEMATIC DESIGN STAGE.
 TENDER DRAWINGS ARE NOT FOR CONSTRUCTION. ALL SETTING OUT AND DIMENSIONS TO BE AGREED ON SITE BASED ON CONSTRUCTION DRAWINGS.

LEGEND

- indicates site boundary
- indicates proposed works

revision	description	date
PP.01	Issued For Planning Permission	26.04.22

drawing status: **Planning Permission**

General Arrangement



01 269 6860 • info@bda.ie • www.bda.ie
 4 seafield park, booterstown, blackrock co. dublin

project: 21 Newry Avenue, Blackrock, Dublin 24

title: **PROPOSED SECTIONS / ELEVATIONS**

date: 15.04.22 | scale: 1:200(A3) | drawn by: DD

drawing number: **22026- 208 PP. 01**

© Copyright - BRIGHT DESIGN ARCHITECTS 2022
 This drawing or design may not be reproduced without permission