



Block D2 - Elevations

- GENERAL NOTES
1. COPYRIGHT RESERVED
 2. DO NOT SCALE DRAWING. USE FIGURED DIMENSIONS ONLY
 3. ALL DISCREPANCIES TO BE REPORTED TO ARCHITECT
 4. THE CONTRACTOR IS RESPONSIBLE FOR CHECKING ALL LEVELS AND DIMENSIONS.
 5. ALL STRUCTURE TO BE TO STRUCTURAL ENGINEER'S DETAILS
 6. ALL MECH & ELEC SERVICES TO SERVICES ENGINEER'S DETAILS
 7. ALL PROPRIETARY ITEMS TO BE INSTALLED IN ACCORDANCE WITH MANUFACTURERS INSTRUCTIONS.
 8. CONTRACTOR IS RESPONSIBLE FOR THE COORDINATION OF STRUCTURE FINISHES AND SERVICES.

REV	DATE	DESCRIPTION	BY

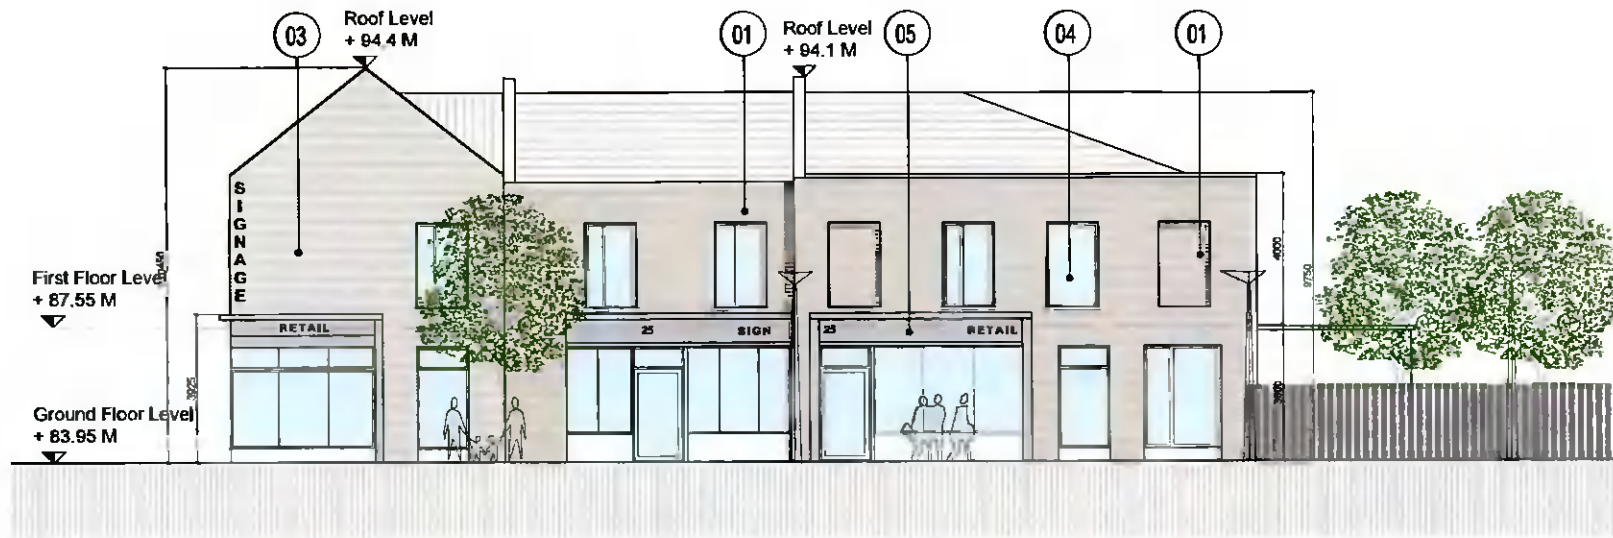

Block D2 - South Elevation - Permitted

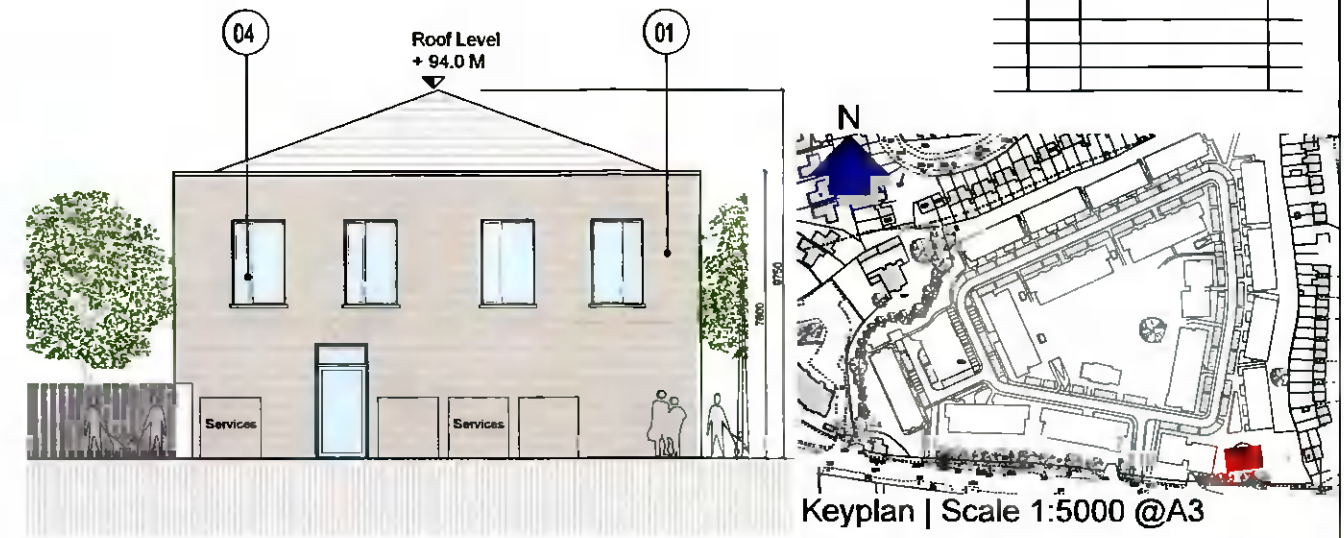


Block D2 - East Elevation - Permitted

Keyplan | Scale 1:5000 @A3

Materials Legend

- 01 - Selected red/orange brick
- 02 - Brick to selected colour
- 03 - Render to selected colour
- 04 - Aluminium/uPVC windows to selected colour
- 05 - Aluminium/uPVC Frame to selected colour

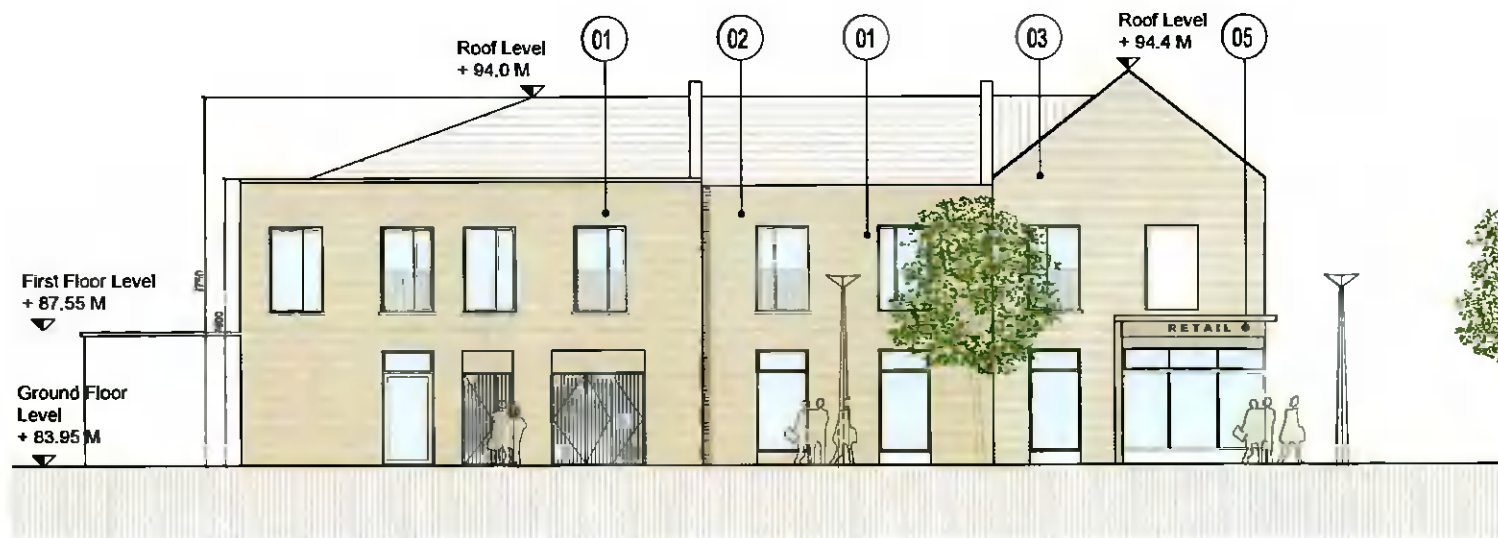

Block D2 - North Elevation - Permitted



Block D2 - West Elevation - Permitted

JOHN FLEMING ARCHITECTS
 THE RED HOUSE, 115 CHURCH OFFICE PARK, BUNRADDUBHAIN, DUBLIN 15
 T: 011 588 9900 | E: info@jfa.ie | W: www.jfa.ie

CLIENT
Ardstone Homes Ltd

PROJECT
Residential Development at Scholarstown Road

DRAWING
Retail Block D2 Permitted Elevations

SCALE 1:200 @ A3 JOB NO. 1823

DRAWN BY JF

DATE November 2018

DRAWING NUMBER P-EL-D2-01 REVISION

DRAWING LOCATION

DRAWING STATUS
Planning