


PROPOSED SIDE ELEVATION SCALE 1:50
(WORKS INC. NEW SIDE EXTENSION)

PROPOSED GROUND FLOOR PLAN SCALE 1:50
(WORKS INC. NEW SIDE EXTENSION & CHANGE OF USE FF TO RESTAURANT)

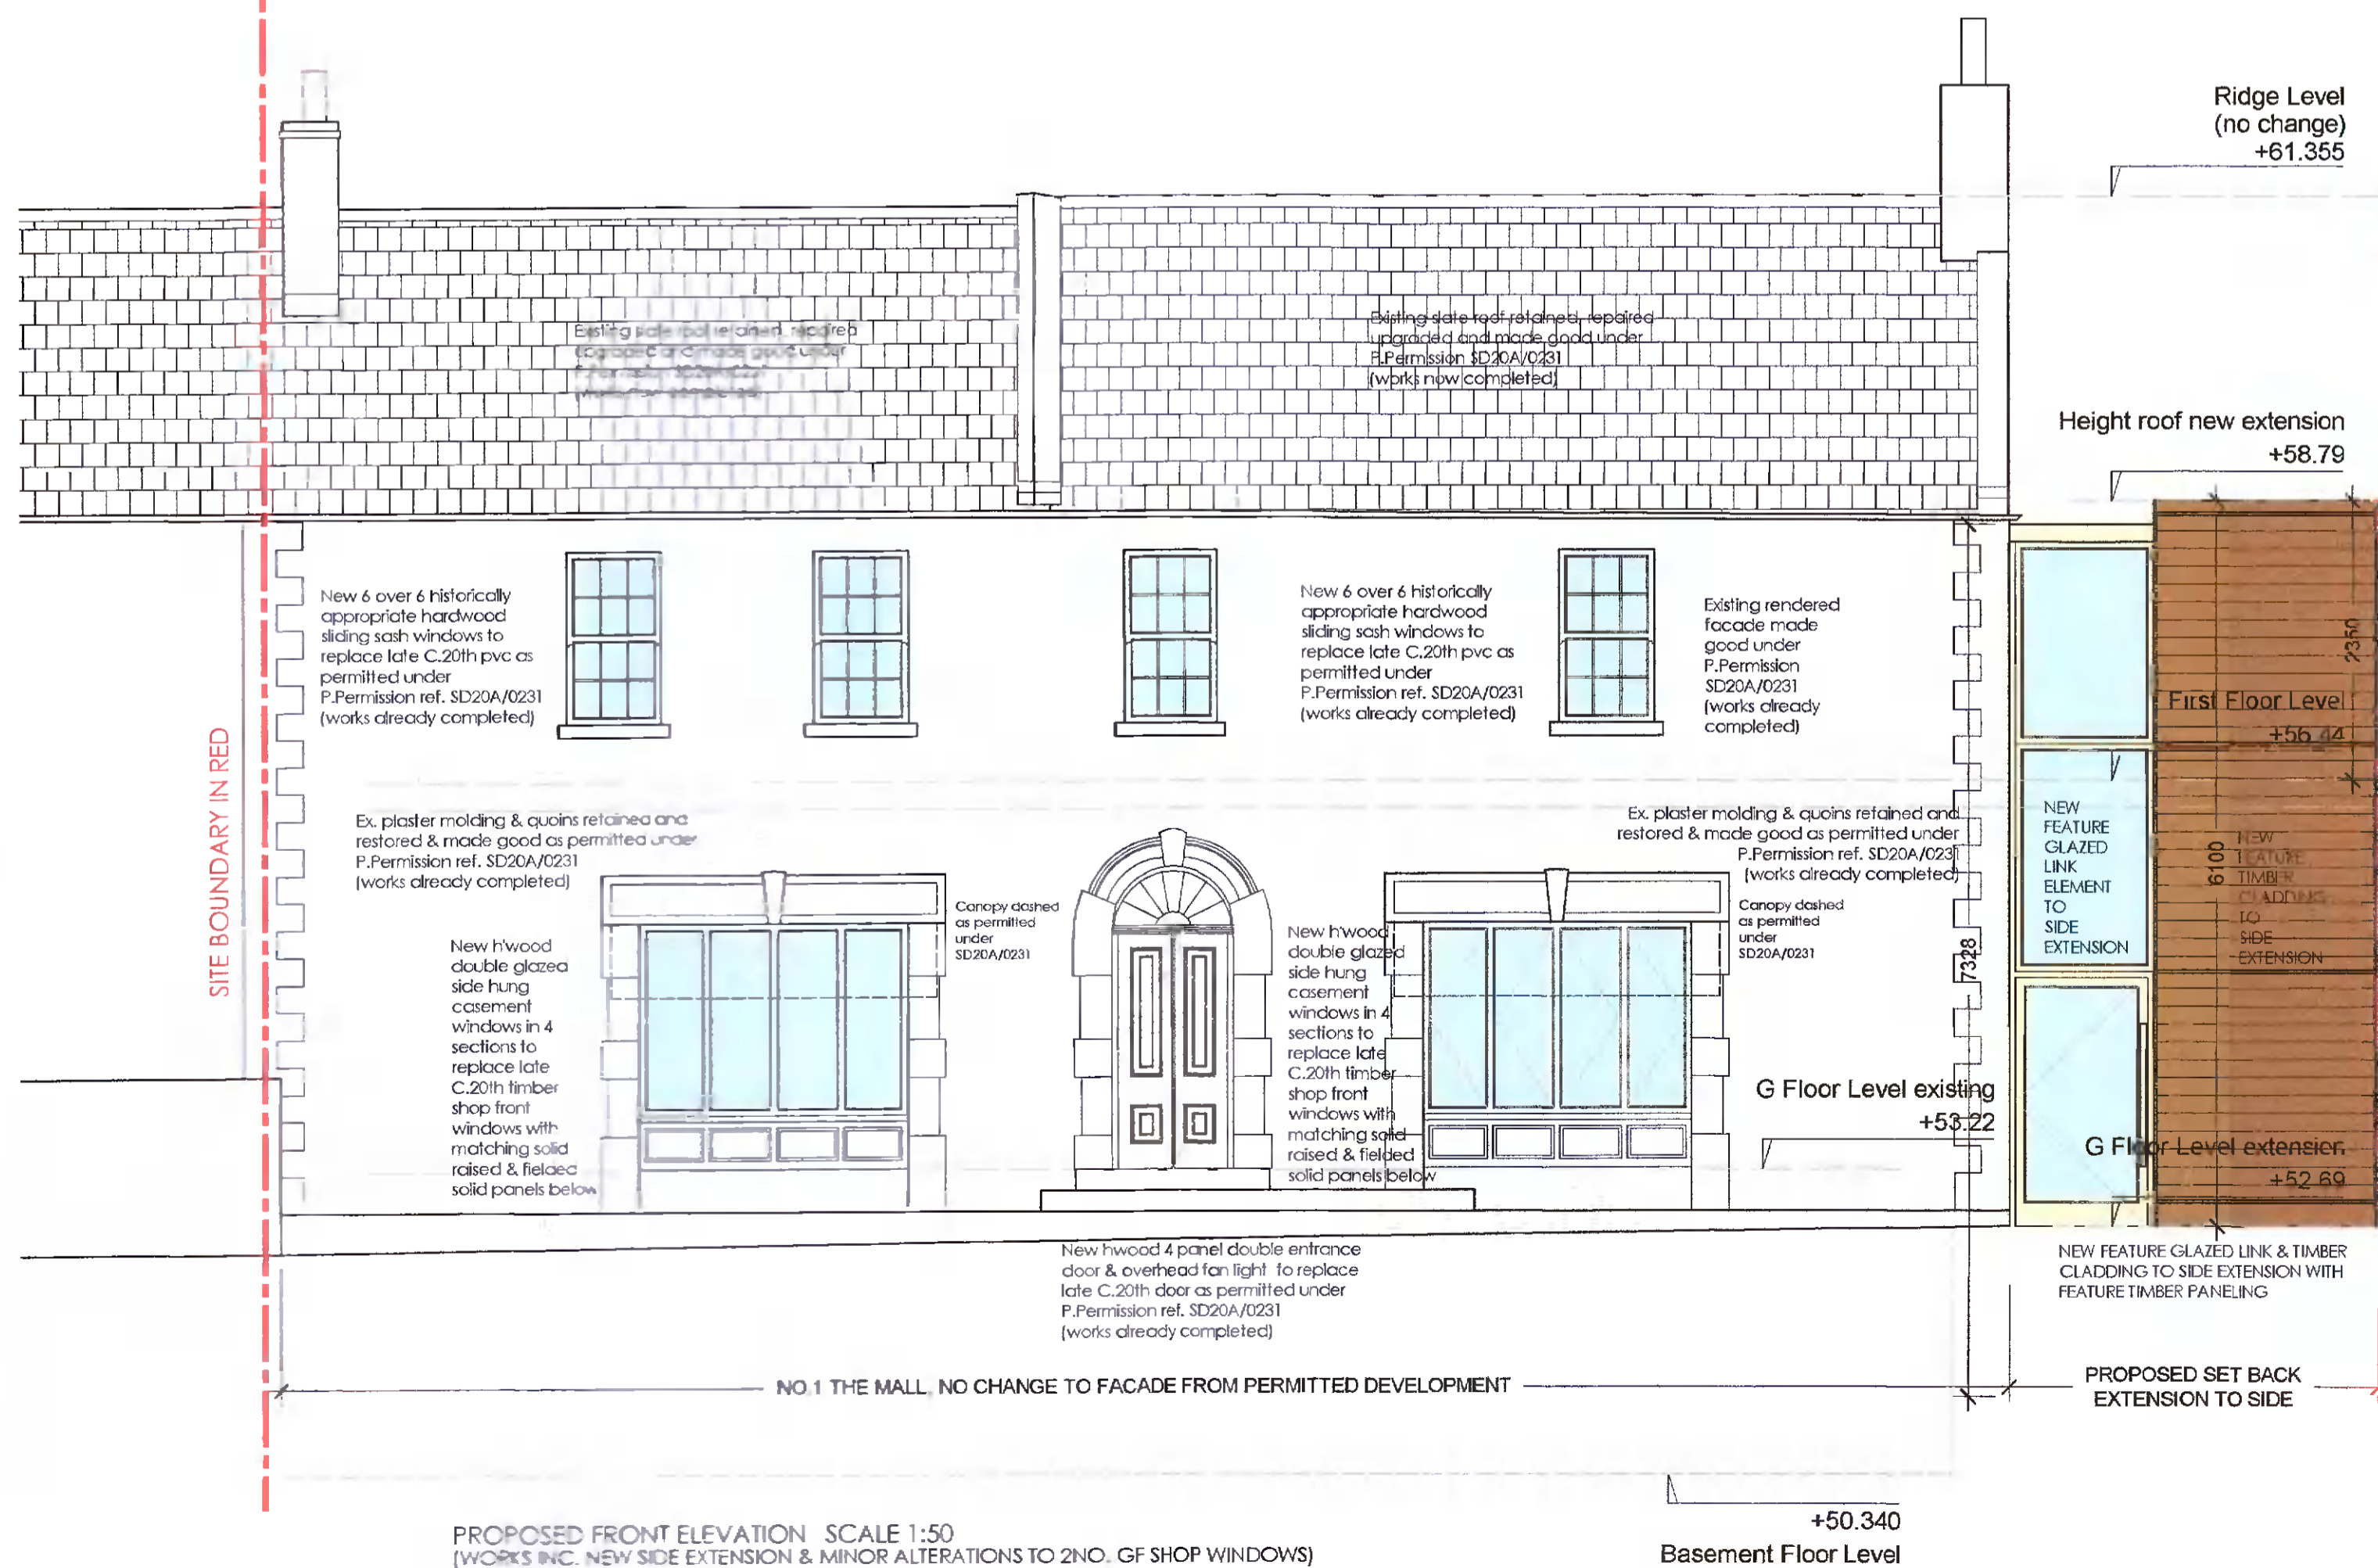

PROPOSED FRONT ELEVATION SCALE 1:50
(WORKS INC. NEW SIDE EXTENSION & MINOR ALTERATIONS TO NO. GF SHOP WINDOWS)

- Extent of ground floor area change of use from Retail to Restaurant Use shaded purple
- Extent of new side extension to existing building shaded yellow

PLANNING ONLY, NOT FOR CONSTRUCTION

REV. DESCRIPTION: DATE:

patrick m. kerr architecture
 DIP.ARCH.B.ARCH.SC.DIP.CONST.LAW. FR IAI MCIARB
 39A MAYNOOTH ROAD CELBRIDGE CO. KILDARE
 Phone: 01 253 4800 087 226 5766 e-mail: patrickkerr@me.com

CLIENT:
 FEATHERTON LTD.

PROJECT:
 NEW EXTENSION & ASSOC. WORKS
 NO.1 THE MALL, MAIN STREET
 LUCAN CO. DUBLIN

DRAWING TITLE:
 PROPOSED GROUND FLOOR PLAN
 FRONT & SIDE ELEVATIONS

SCALE:	As shown	JOB NO.:	21 34	DWG. BY:	PK
DATE:	APRIL 22	DRG. NO.:	PL01	REV.	

THIS DRAWING IS COPYRIGHT. USE DIMENSIONS - DO NOT SCALE.
 CONTRACTORS MUST VERIFY DIMENSIONS ON SITE PRIOR TO STARTING WORK.