



"AS PERMITTED" GROUND FLOOR PLAN SCALE 1:50  
(LAYOUT AS GRANTED PLANNING UNDER REF: SD20A/0231)

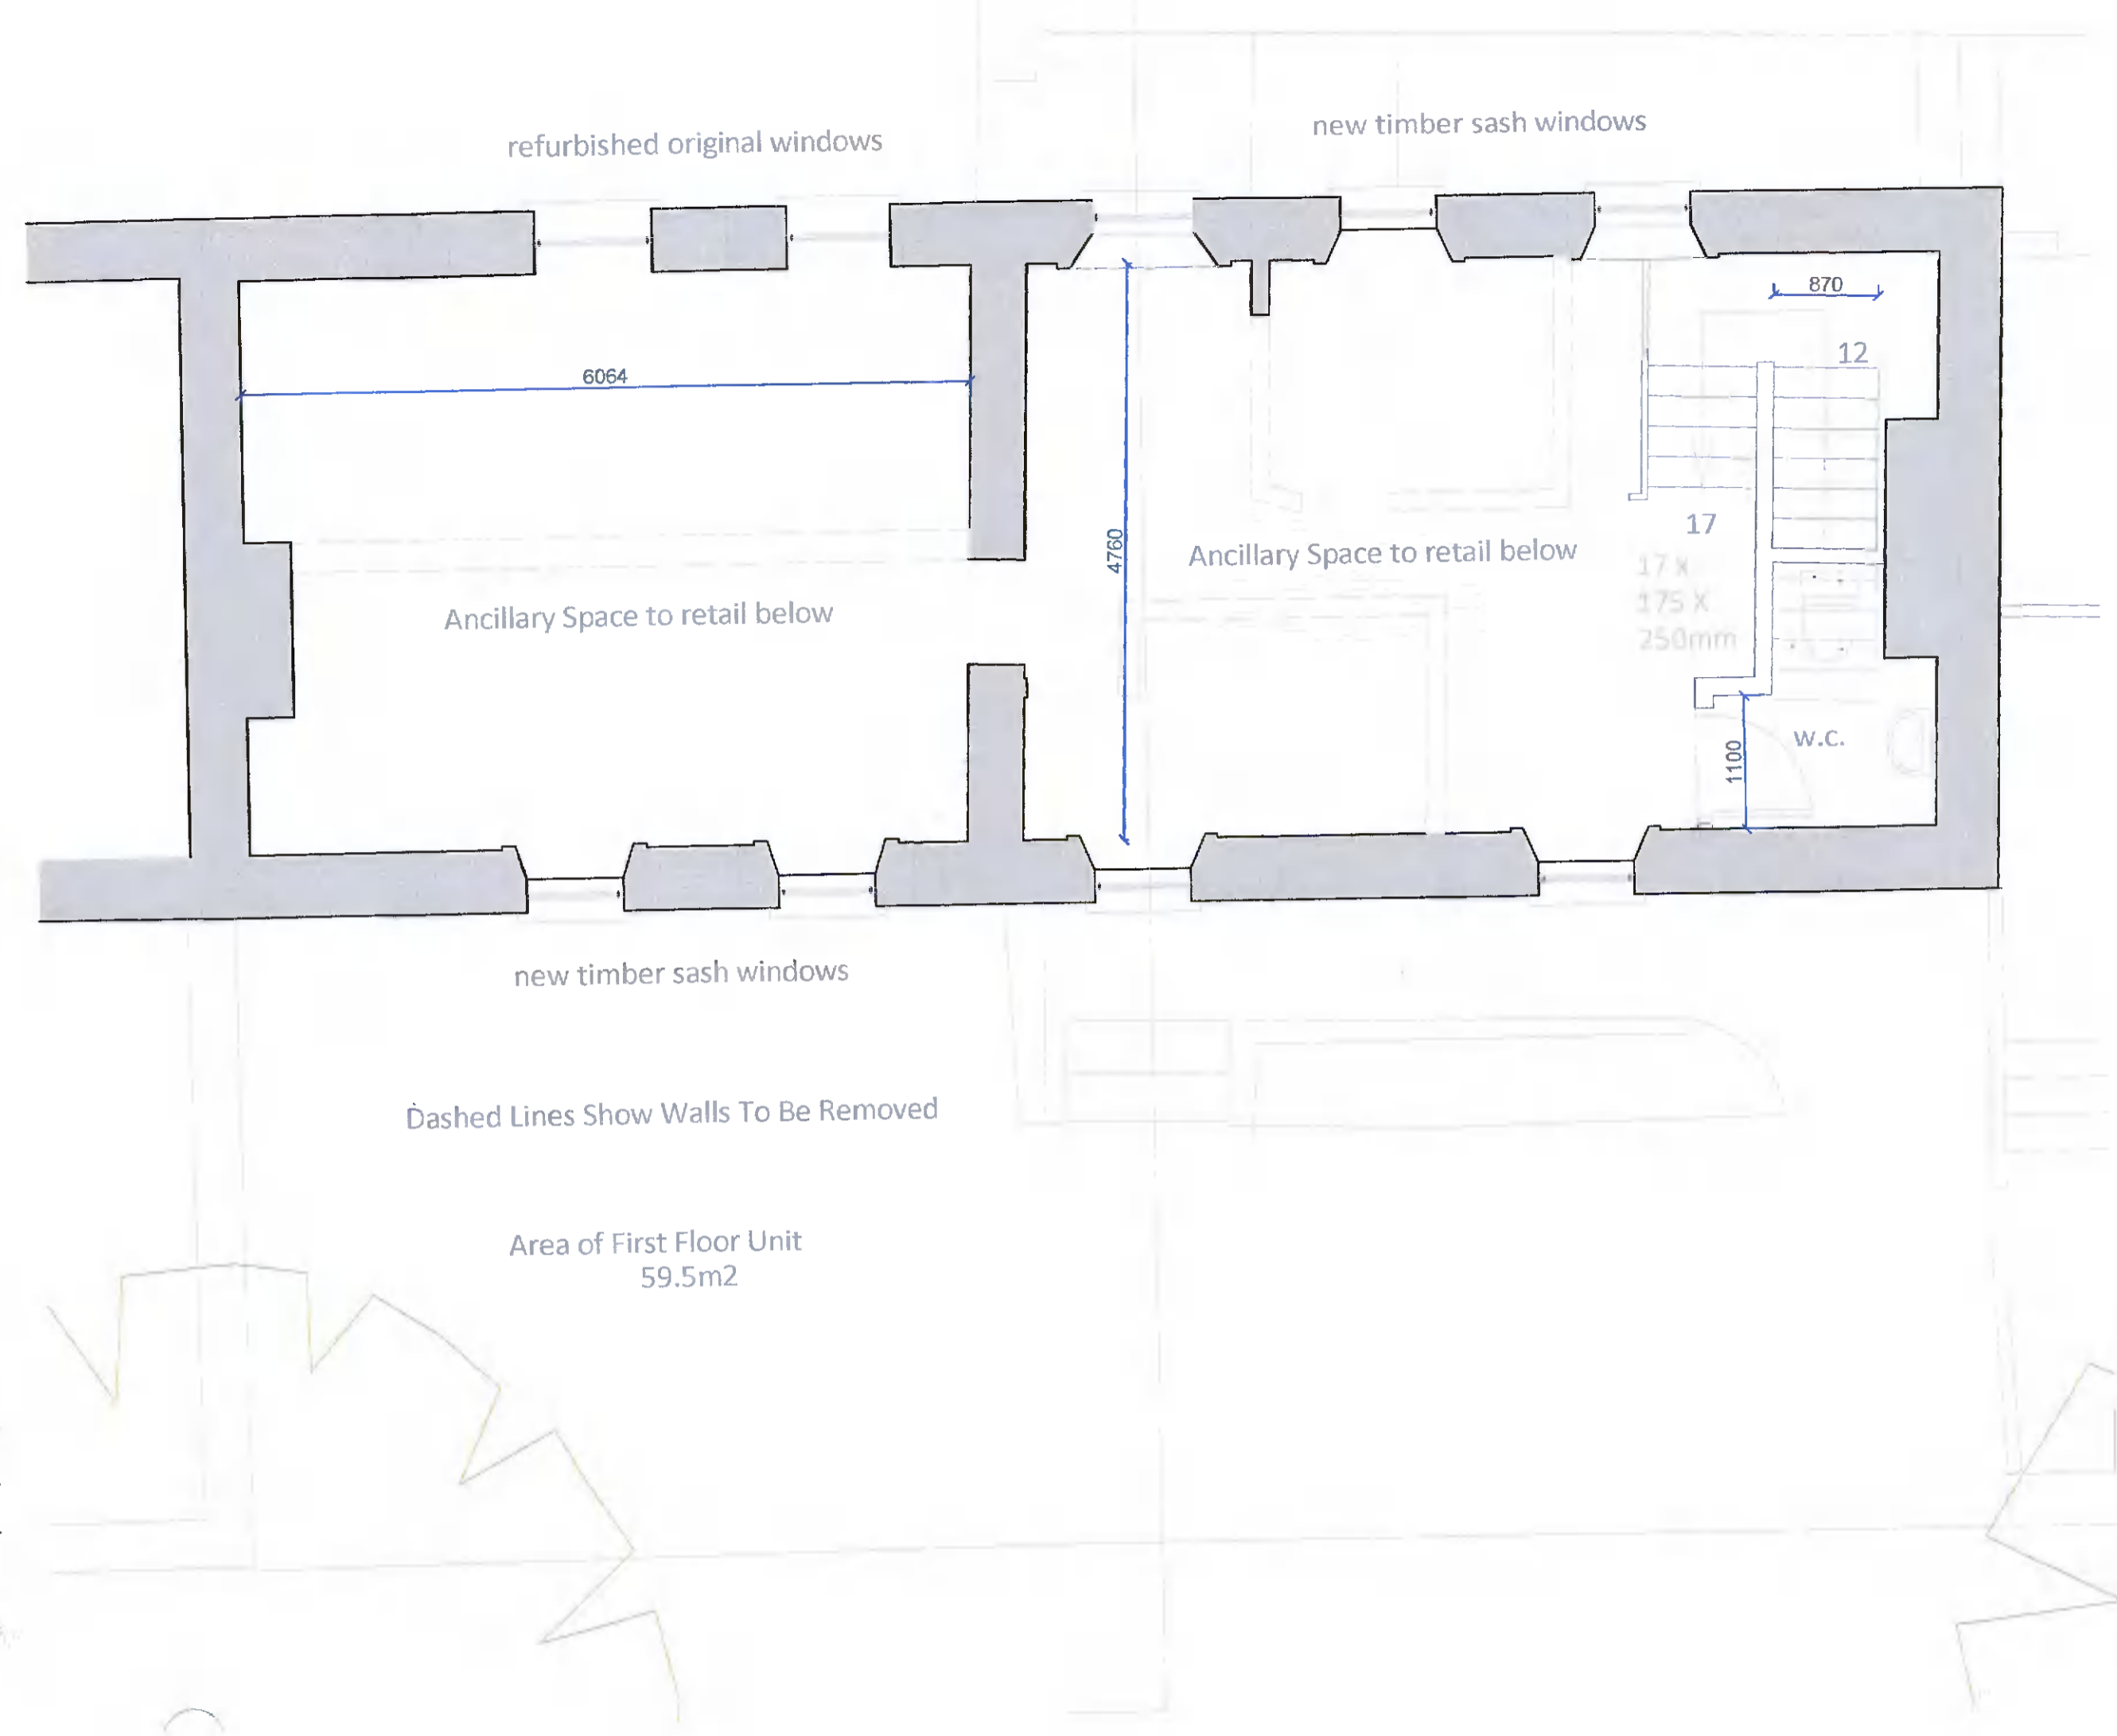

"AS PERMITTED" FIRST FLOOR PLAN SCALE 1:50  
(LAYOUT AS GRANTED PLANNING UNDER REF: SD20A/0231)

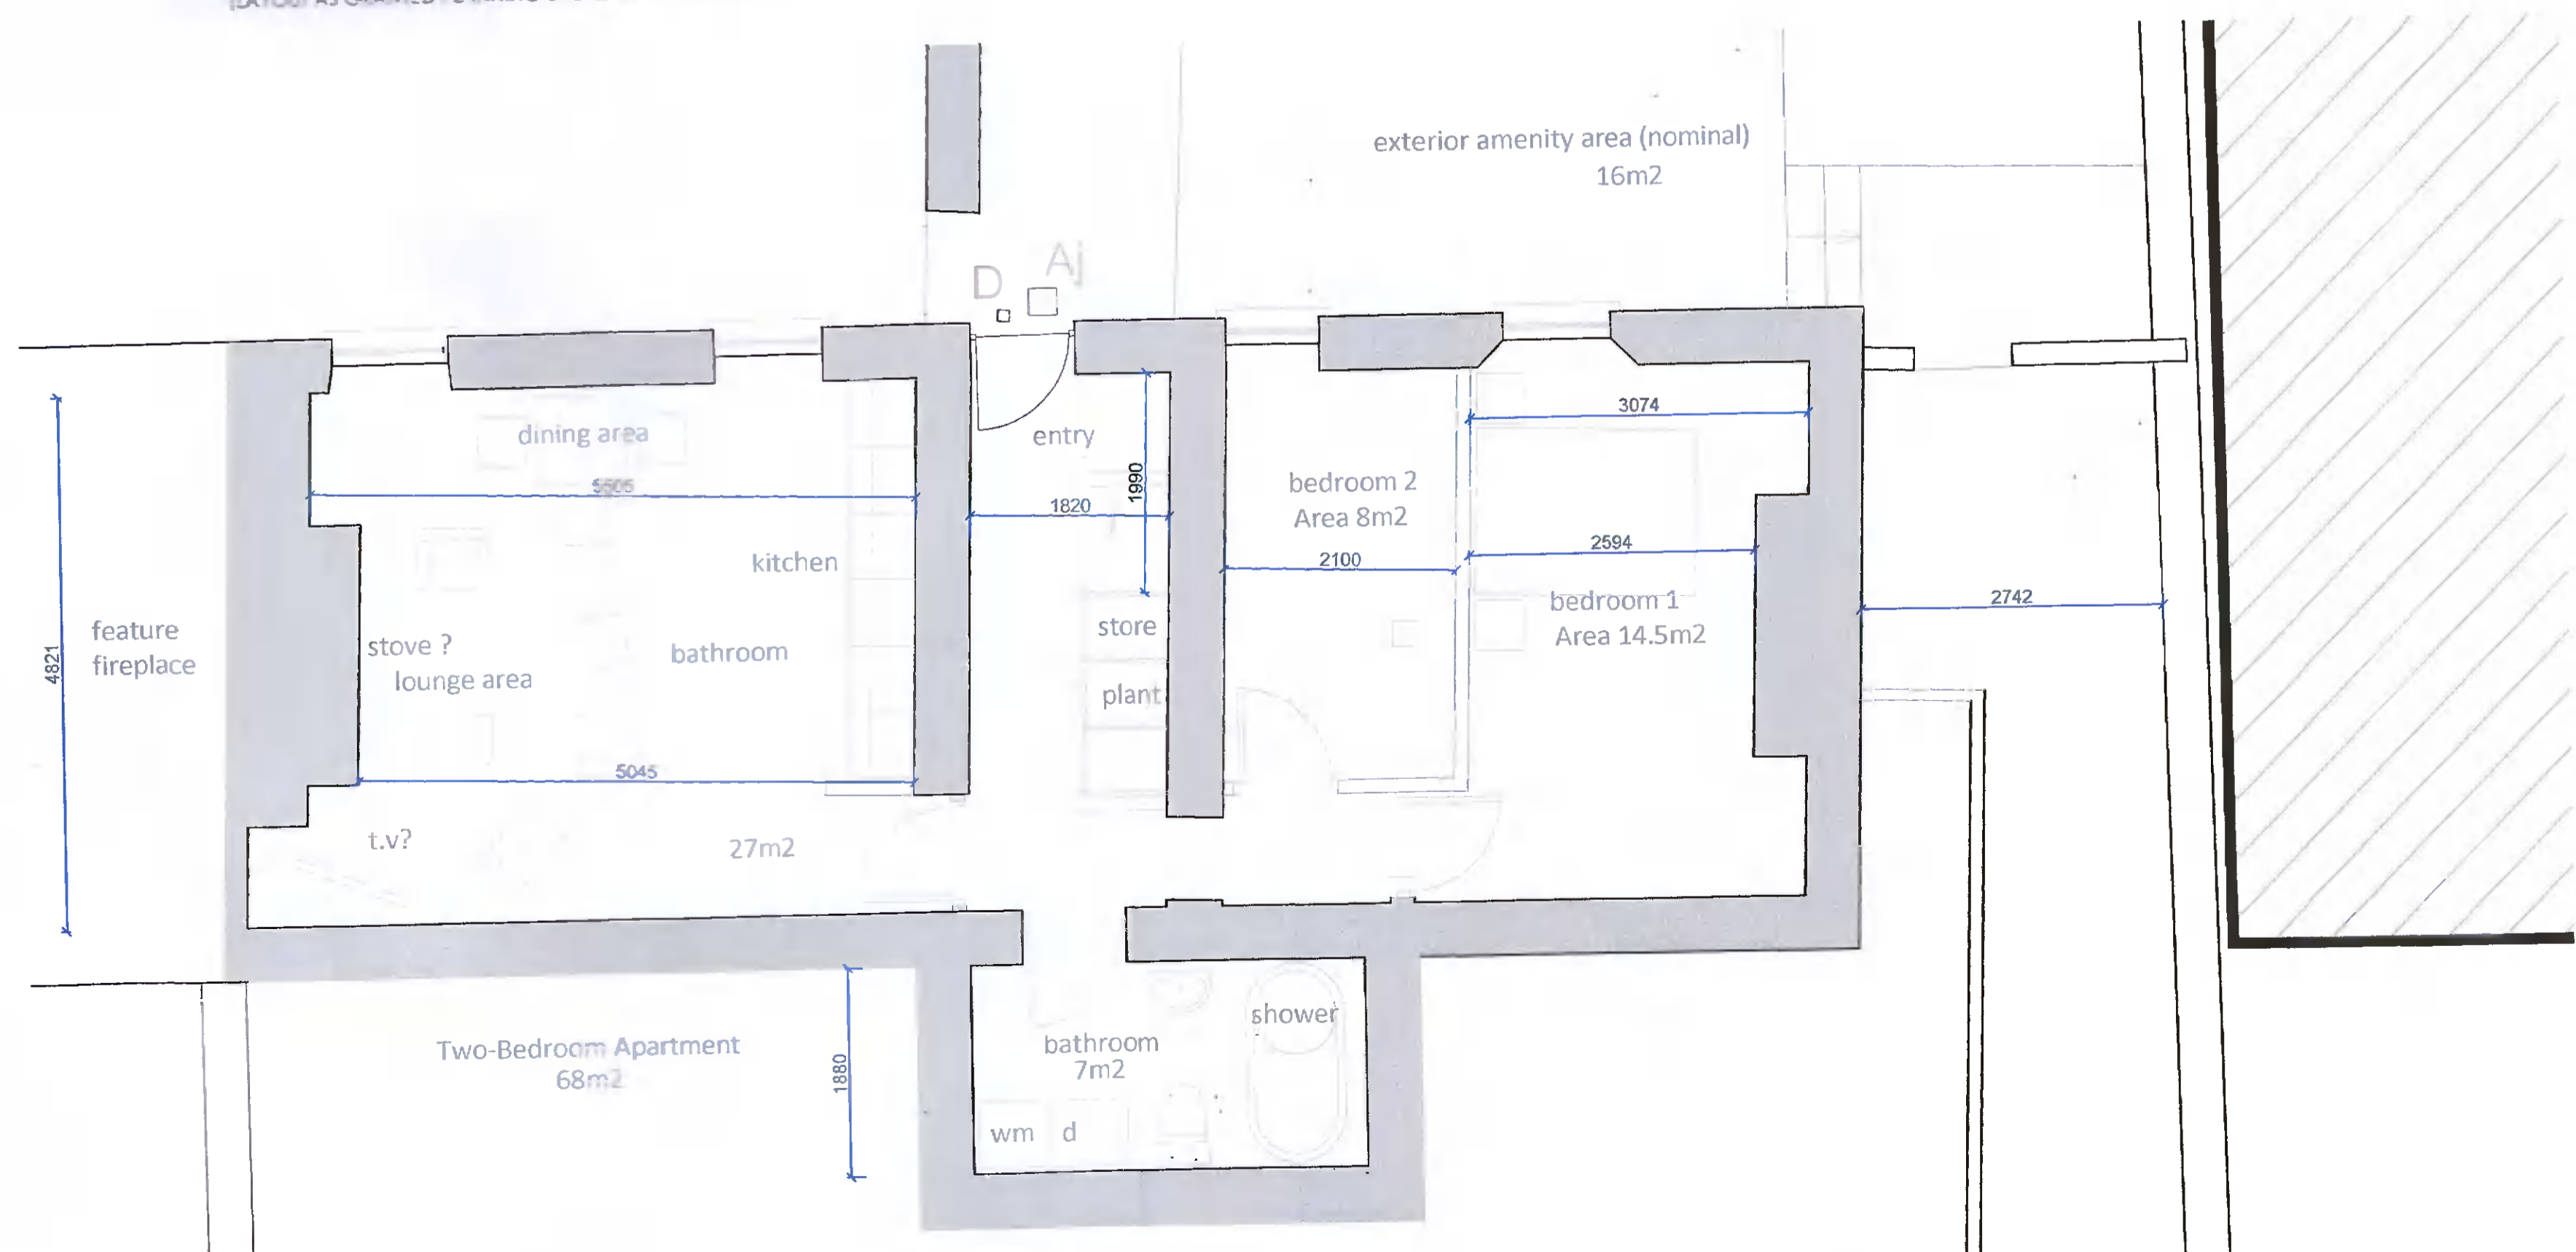

"AS PERMITTED" BASEMENT FLOOR PLAN SCALE 1:50  
(LAYOUT AS GRANTED PLANNING UNDER REF: SD20A/0231)

PLANNING ONLY, NOT FOR CONSTRUCTION

| REV. | DESCRIPTION: | DATE: |
|------|--------------|-------|
|      |              |       |

**patrick m. kerr architecture**  
 DIP.ARCH.B.ARCH.SC.DIP.CONST.LAW. FRIAI MCIARB  
 39A MAYNOOTH ROAD CELBRIDGE CO. KILDARE  
 Phone: 01 263 4800 087 226 5786 e-mail: patrickkerr@me.com

CLIENT:  
 FEATHERTON LTD.

PROJECT:  
 NEW EXTENSION & ASSOC. WORKS  
 NO.1 THE MALL, MAIN STREET  
 LUCAN CO. DUBLIN

DRAWING TITLE:  
 FLOOR PLANS OF PREVIOUSLY  
 PERMITTED DEVELOPMENT SD20A/0231

|                 |                |           |
|-----------------|----------------|-----------|
| SCALE: As shown | JOB NO. 21 34  | DWG.BY PK |
| DATE: APRIL 22  | DRG. NO.: PLO4 | REV       |

THIS DRAWING IS COPYRIGHT. USE DIMENSIONS - DO NOT SCALE.  
 CONTRACTORS MUST VERIFY DIMENSIONS ON SITE PRIOR TO STARTING WORK

