



PROPOSED GROUND FLOOR (1:100)



PROPOSED FIRST FLOOR (1:100)

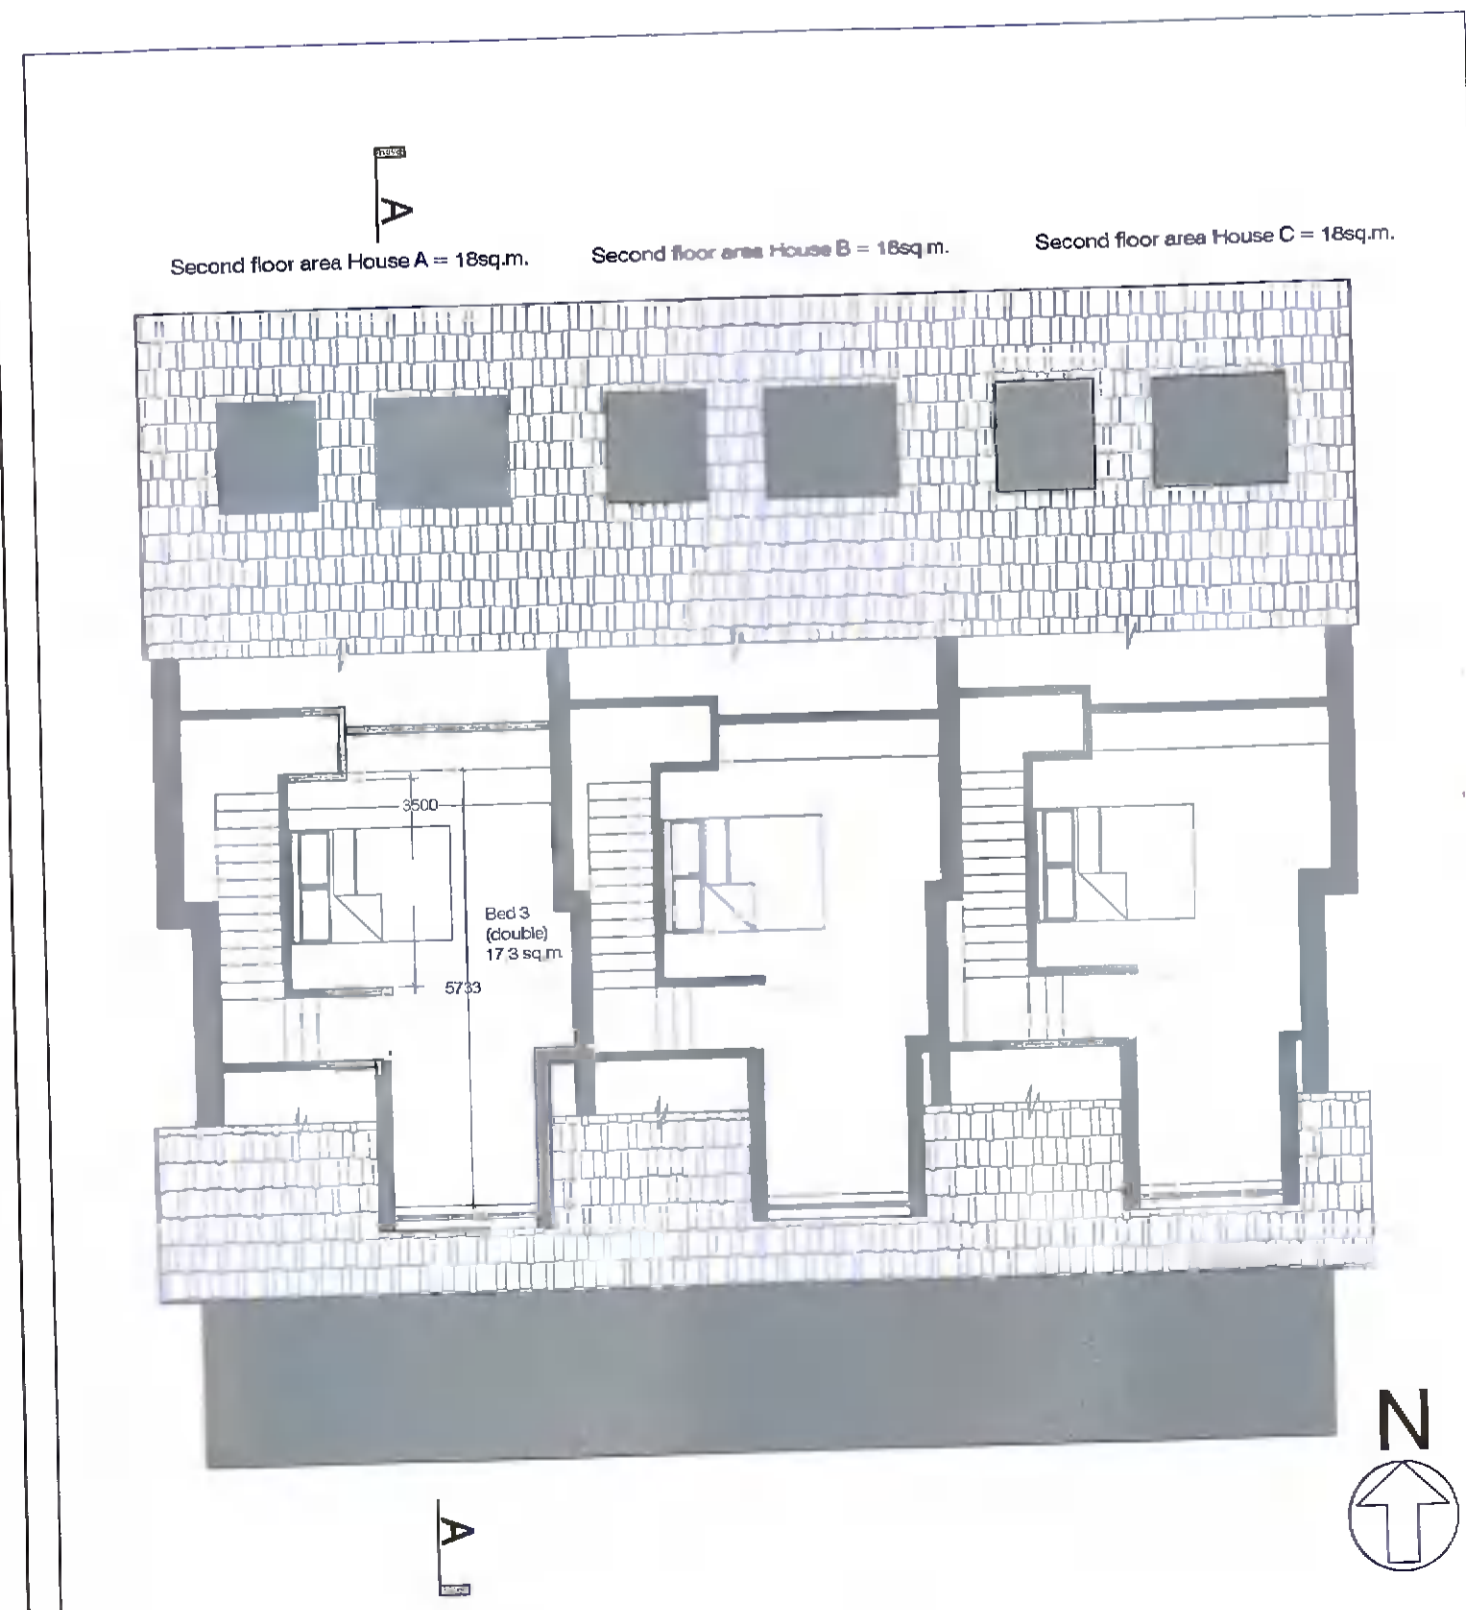


PROPOSED SECOND FLOOR (1:100)

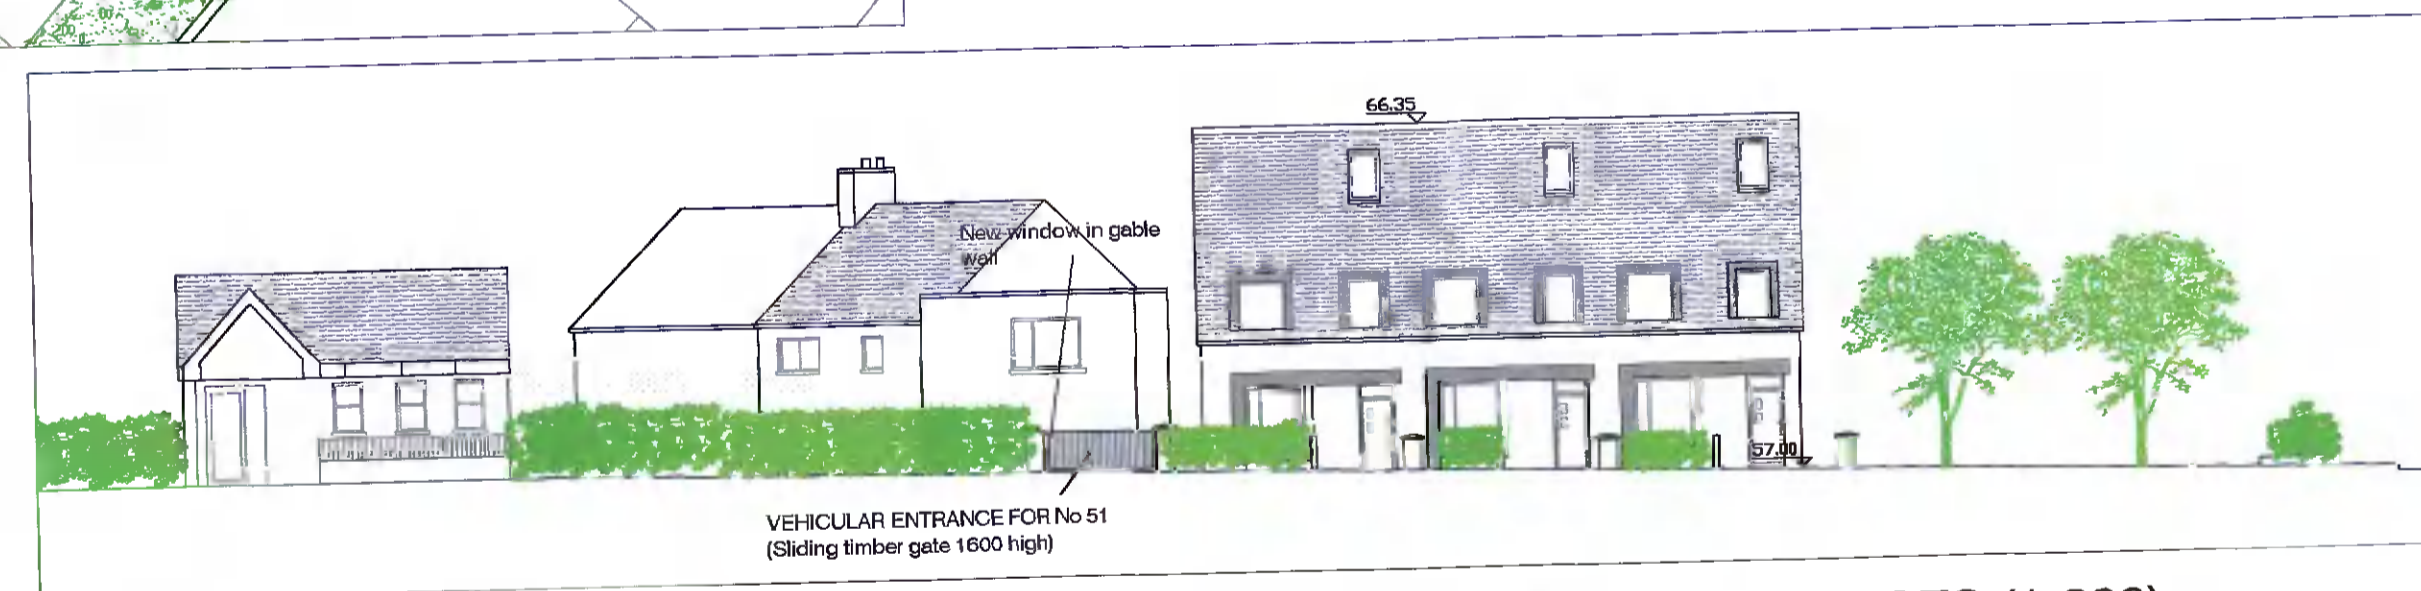


PROPOSED CONTIGUOUS NORTH ELEVATION FROM ST. PATRICKS COTTAGES (1:200)



PROPOSED CONTIGUOUS SOUTH ELEVATION FROM GRANGE PARK (1:200)

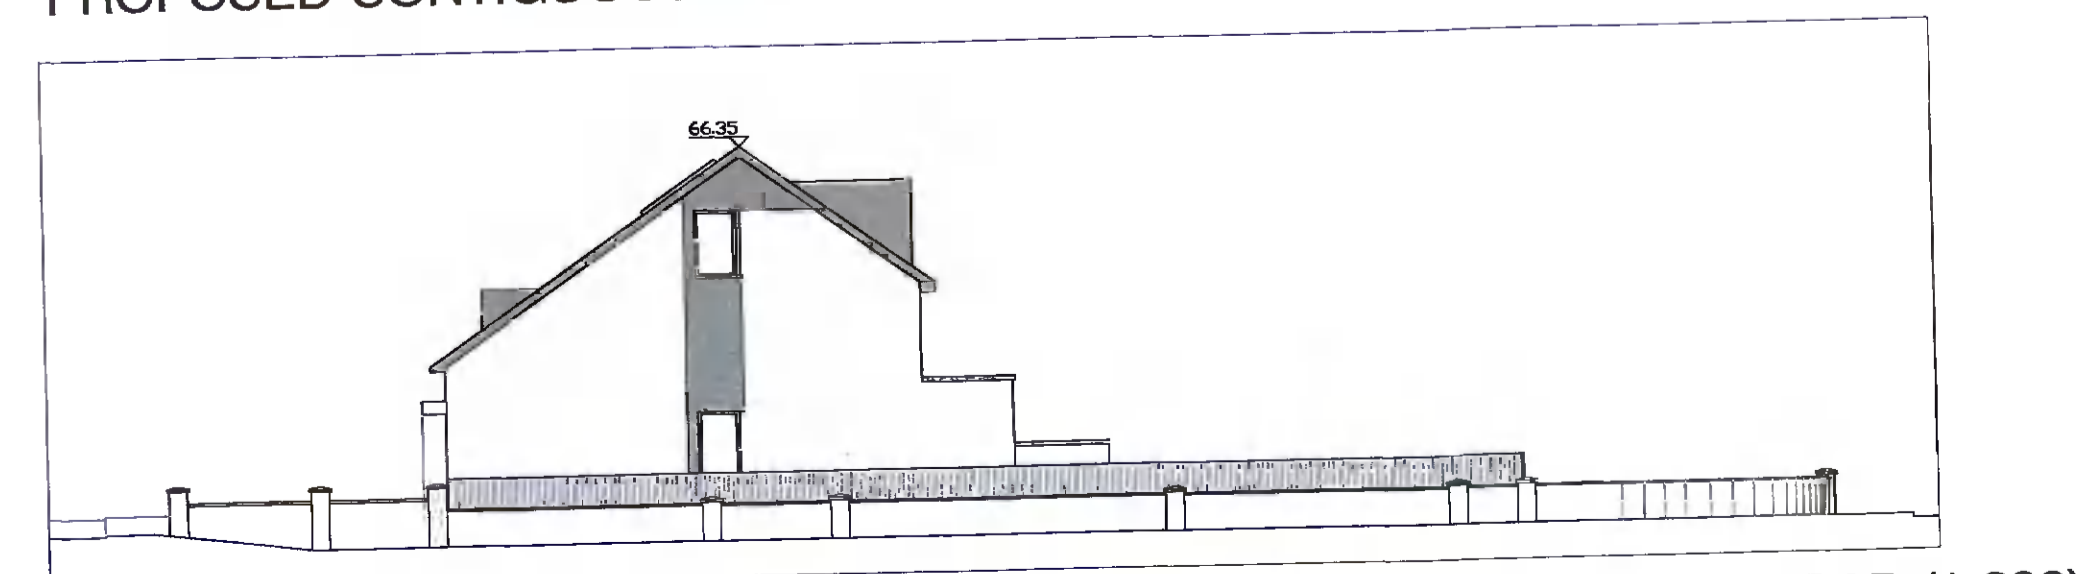


PROPOSED CONTIGUOUS WEST ELEVATION FROM WHITECHURCH ROAD (1:200)

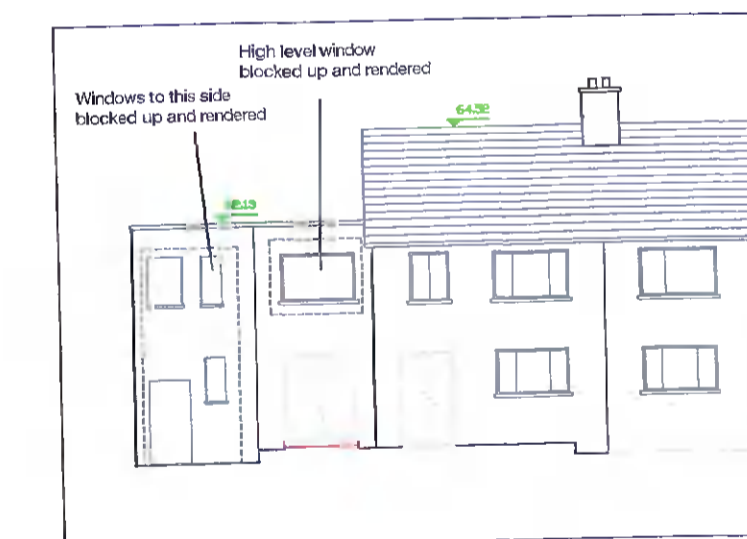


NO 51 GRANGE PARK PROPOSED SOUTH WEST ELEVATION 1:200




NO 51 GRANGE PARK PROPOSED NORTH ELEVATION 1:200

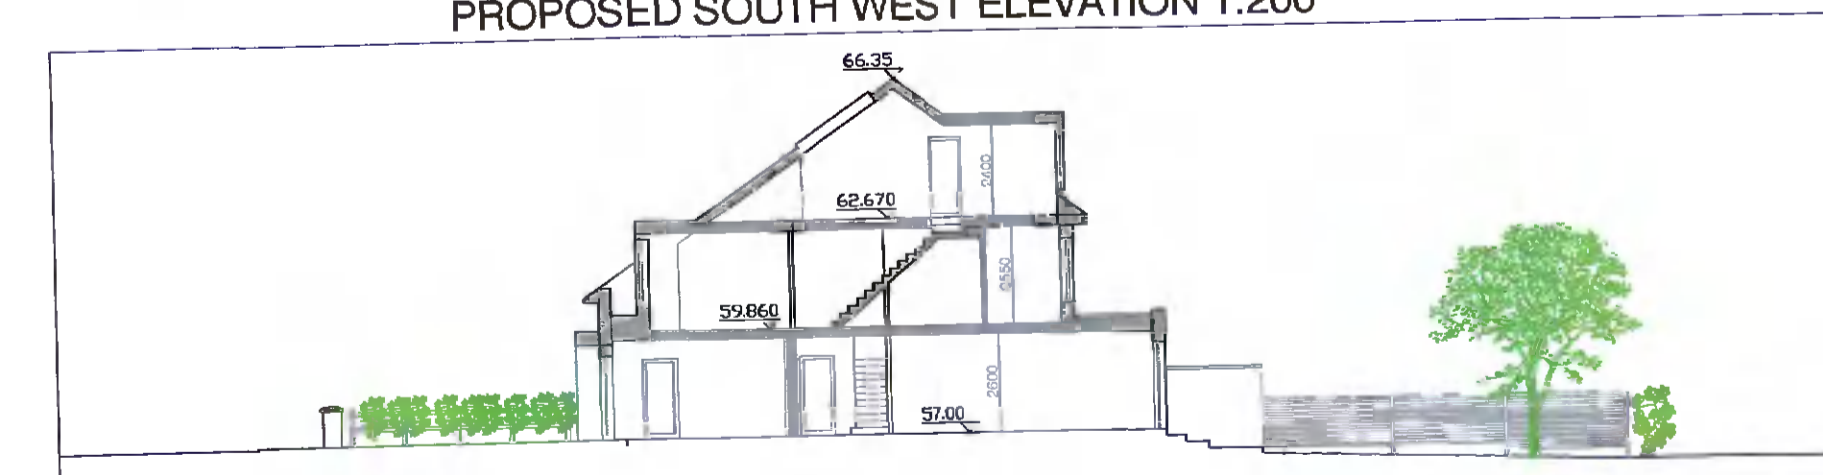

NEW HOUSES PROPOSED SECTION A-A (1:200)

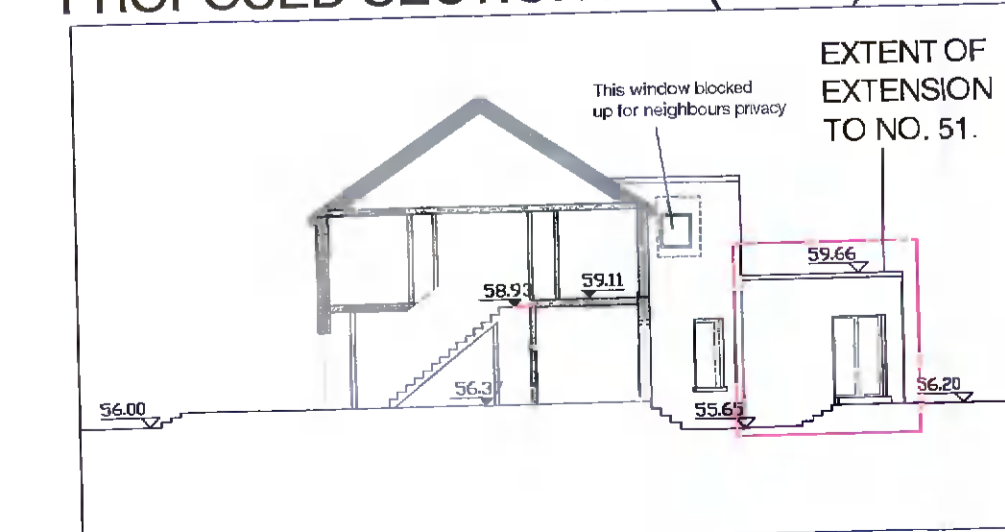


NO 51 GRANGE PARK PROPOSED SECTION B-B :200

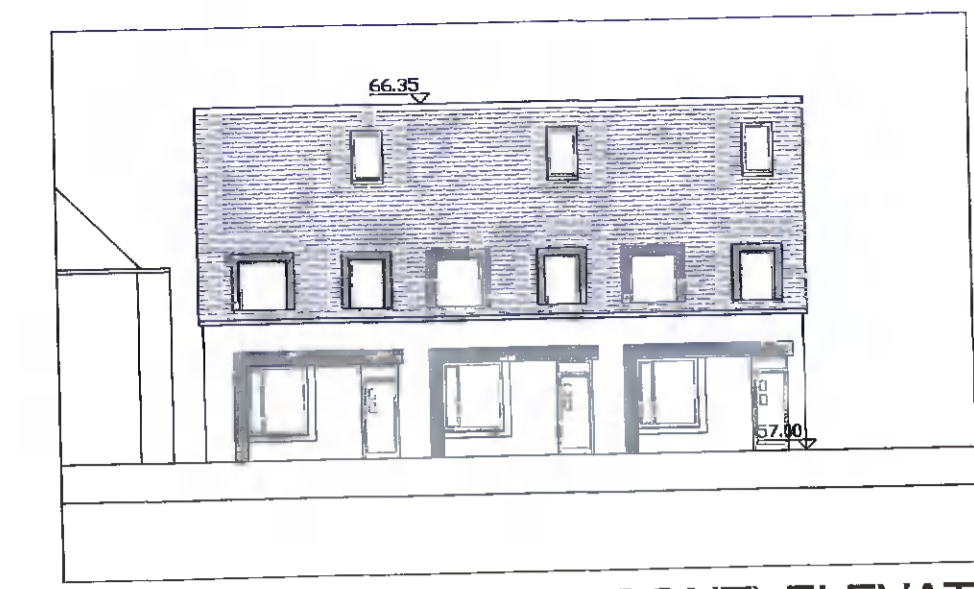

PROPOSED NORTH (FRONT) ELEVATION OF NEW HOUSES (1:200)



PROPOSED SOUTH (REAR) ELEVATION OF NEW HOUSES (1:200)

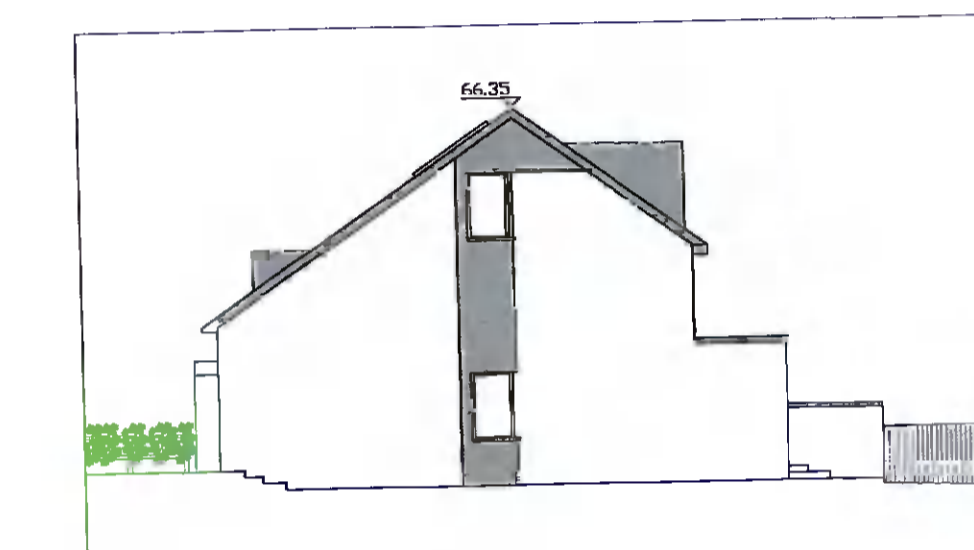

PROPOSED WEST ELEVATION OF NEW HOUSES (1:200)  
(East elevation handed with no windows)

REV	DATE	DESCRIPTION
REV A	05 MAY 2022	FOR PLANNING

Project	THREE NEW HOUSES AND EXTENSION TO 51 GRANGE PARK AT GRANGE PARK, WHITECHURCH ROAD & ST PATRICKS COTTAGES RATHFARNHAM
Project No.	21010
Date	MAY 2022
Client	JOHN LYONS
Design No.	IM
Scale	AS SHOWN
Drawing No.	P02
Rev.	A

MB	MAGAHY BROTHERICK ASSOCIATES
153 Lower Baggot Street, Dublin 2, Tel: +353 1 409 5216, 006 0030, email: info@mba.ie	