





Existing Front (West) Elevation
Scale 1:200



Existing Rear (East) Elevation
Scale 1:200

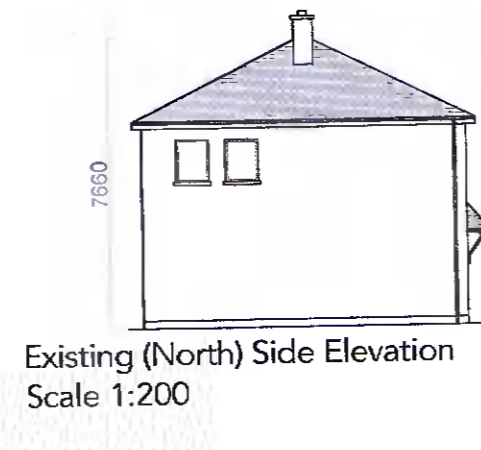


Existing (North) Side Elevation
Scale 1:200

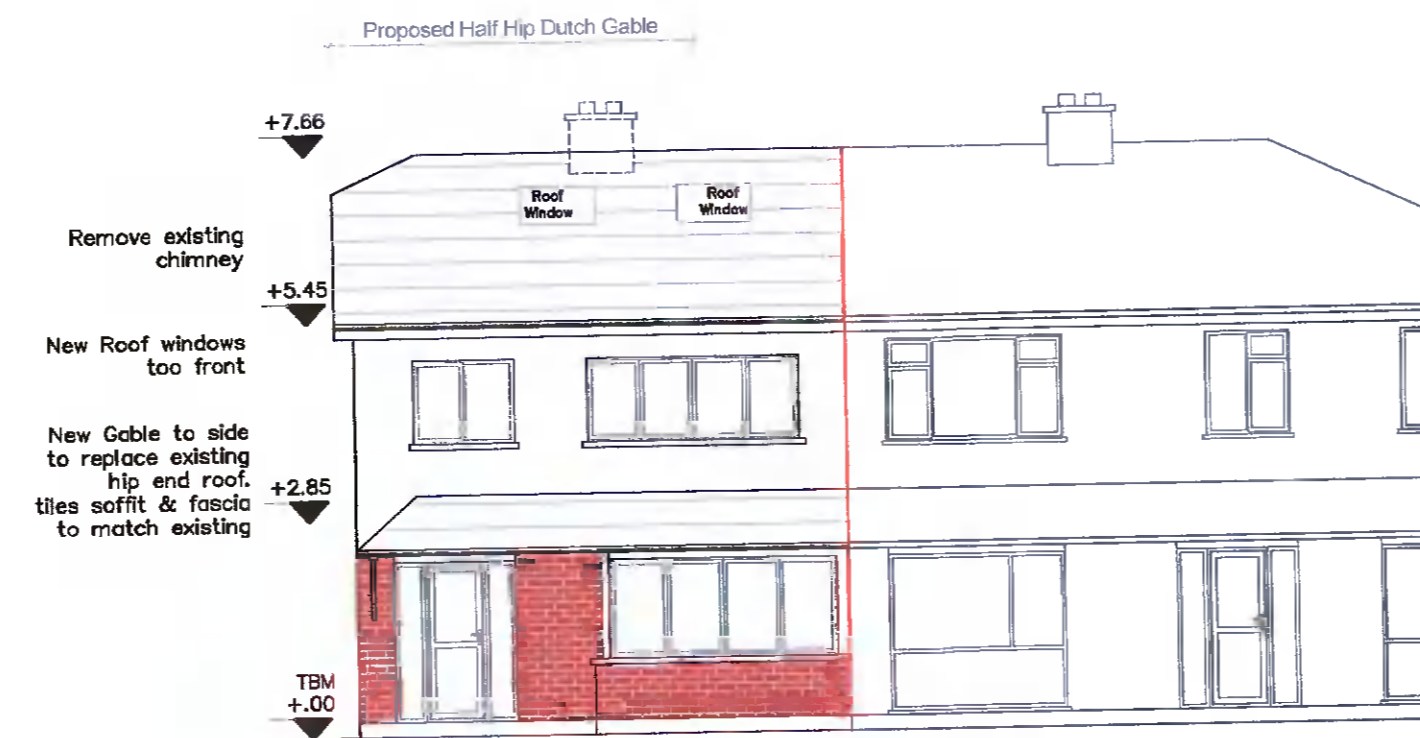


Proposed Front (West) Elevation
Scale 1:100




Proposed Rear (East) Elevation
Scale 1:100

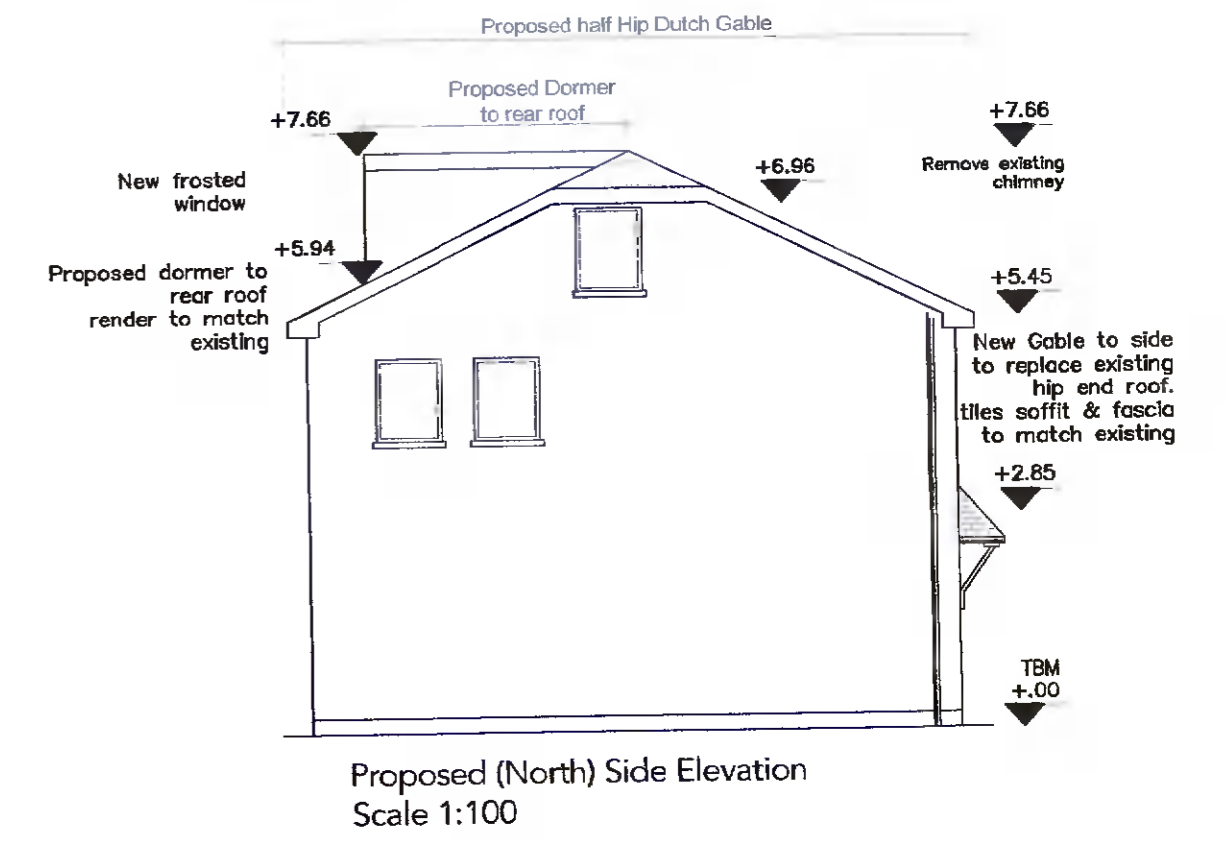


Proposed (North) Side Elevation
Scale 1:100

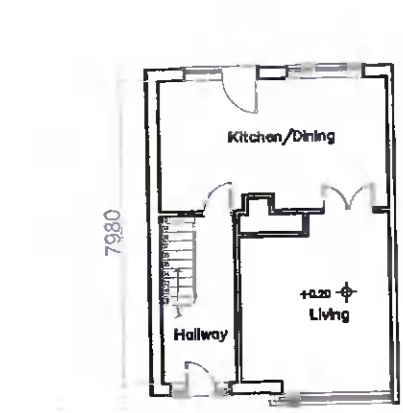


Existing Ground Floor Plan
Scale 1:200
Area 49.24 Sq.m

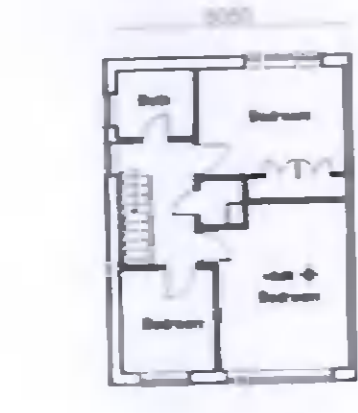


Existing First Floor Plan
Scale 1:200
Area 48.28 Sq.m

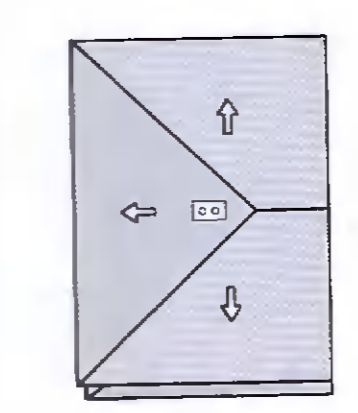


Existing Roof Plan
Scale 1:200

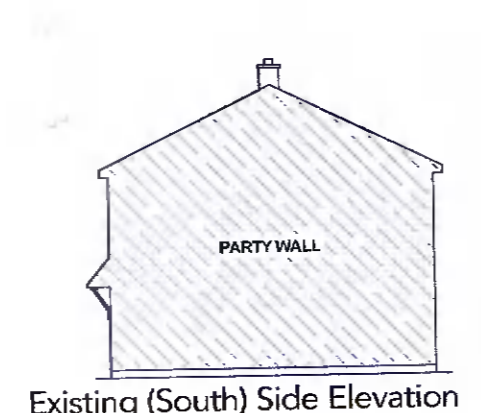


Existing (South) Side Elevation
Scale 1:200

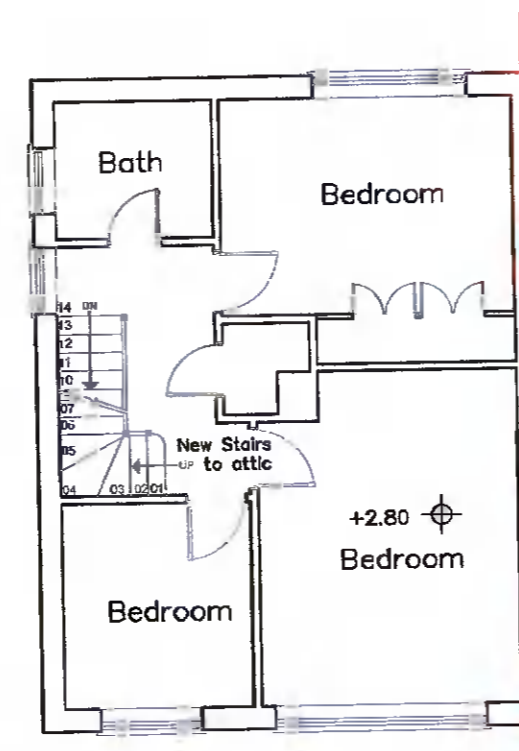


Proposed First Floor Plan
Scale 1:200
Area 48.28 Sq.m

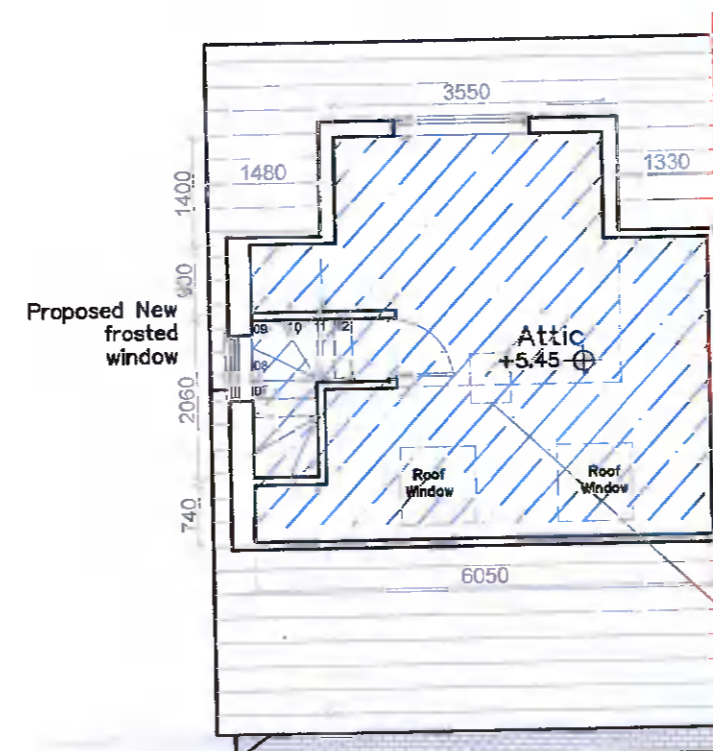


Proposed Attic Floor Plan
Scale 1:100
Area 29 sq.m

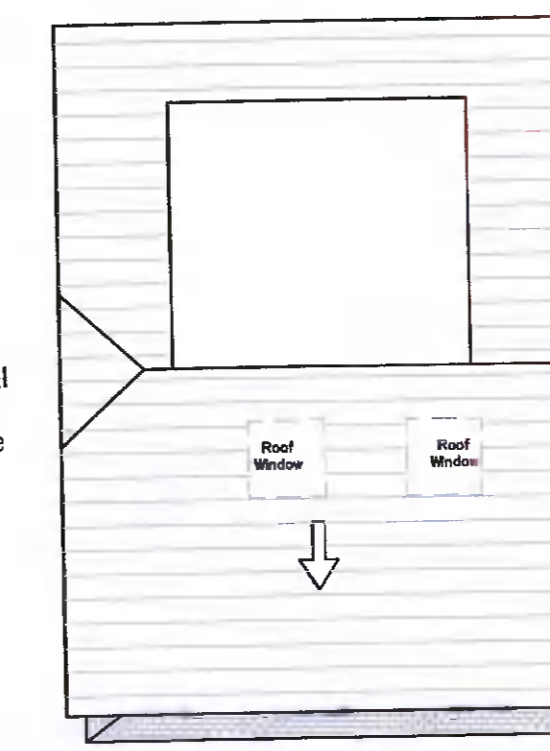


Proposed Roof Plan
Scale 1:100

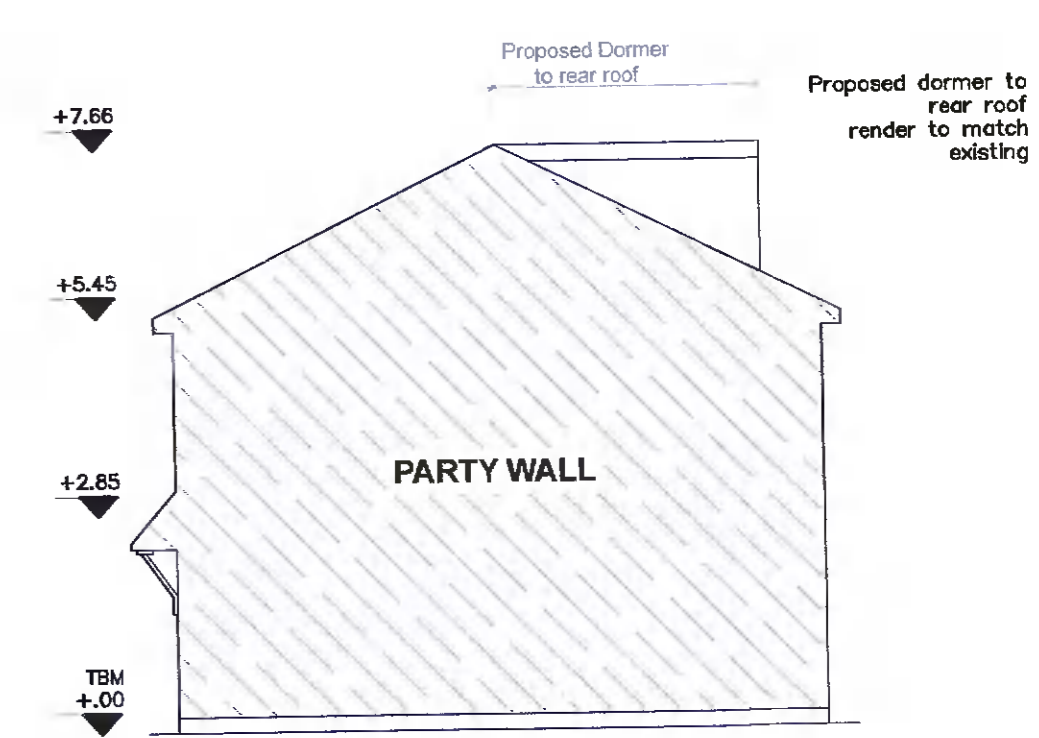

Proposed (South) Side Elevation
Scale 1:100

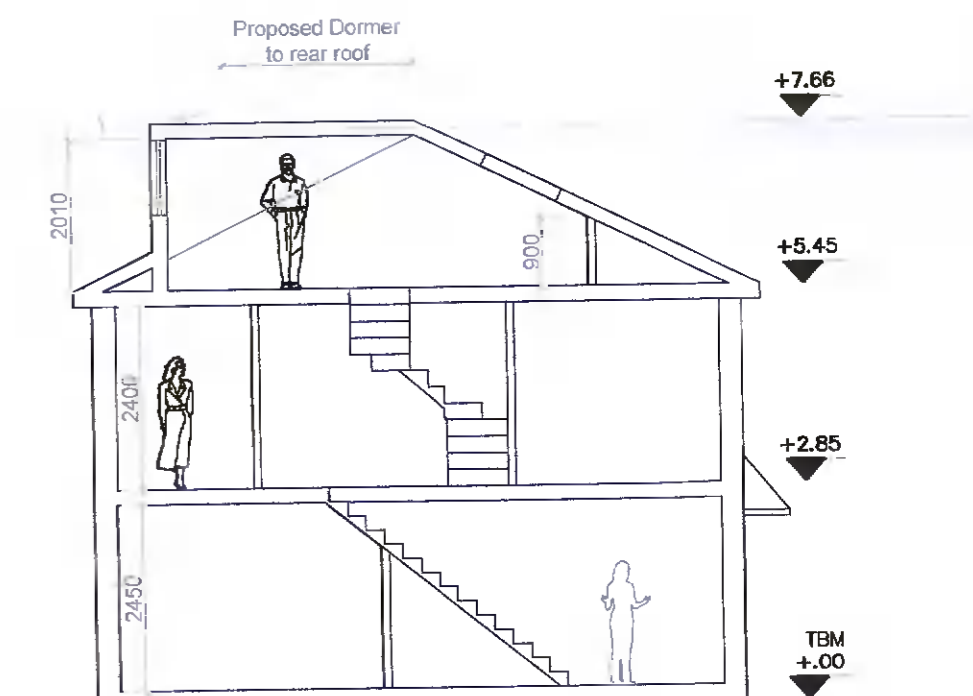

Proposed Section
Scale 1:100

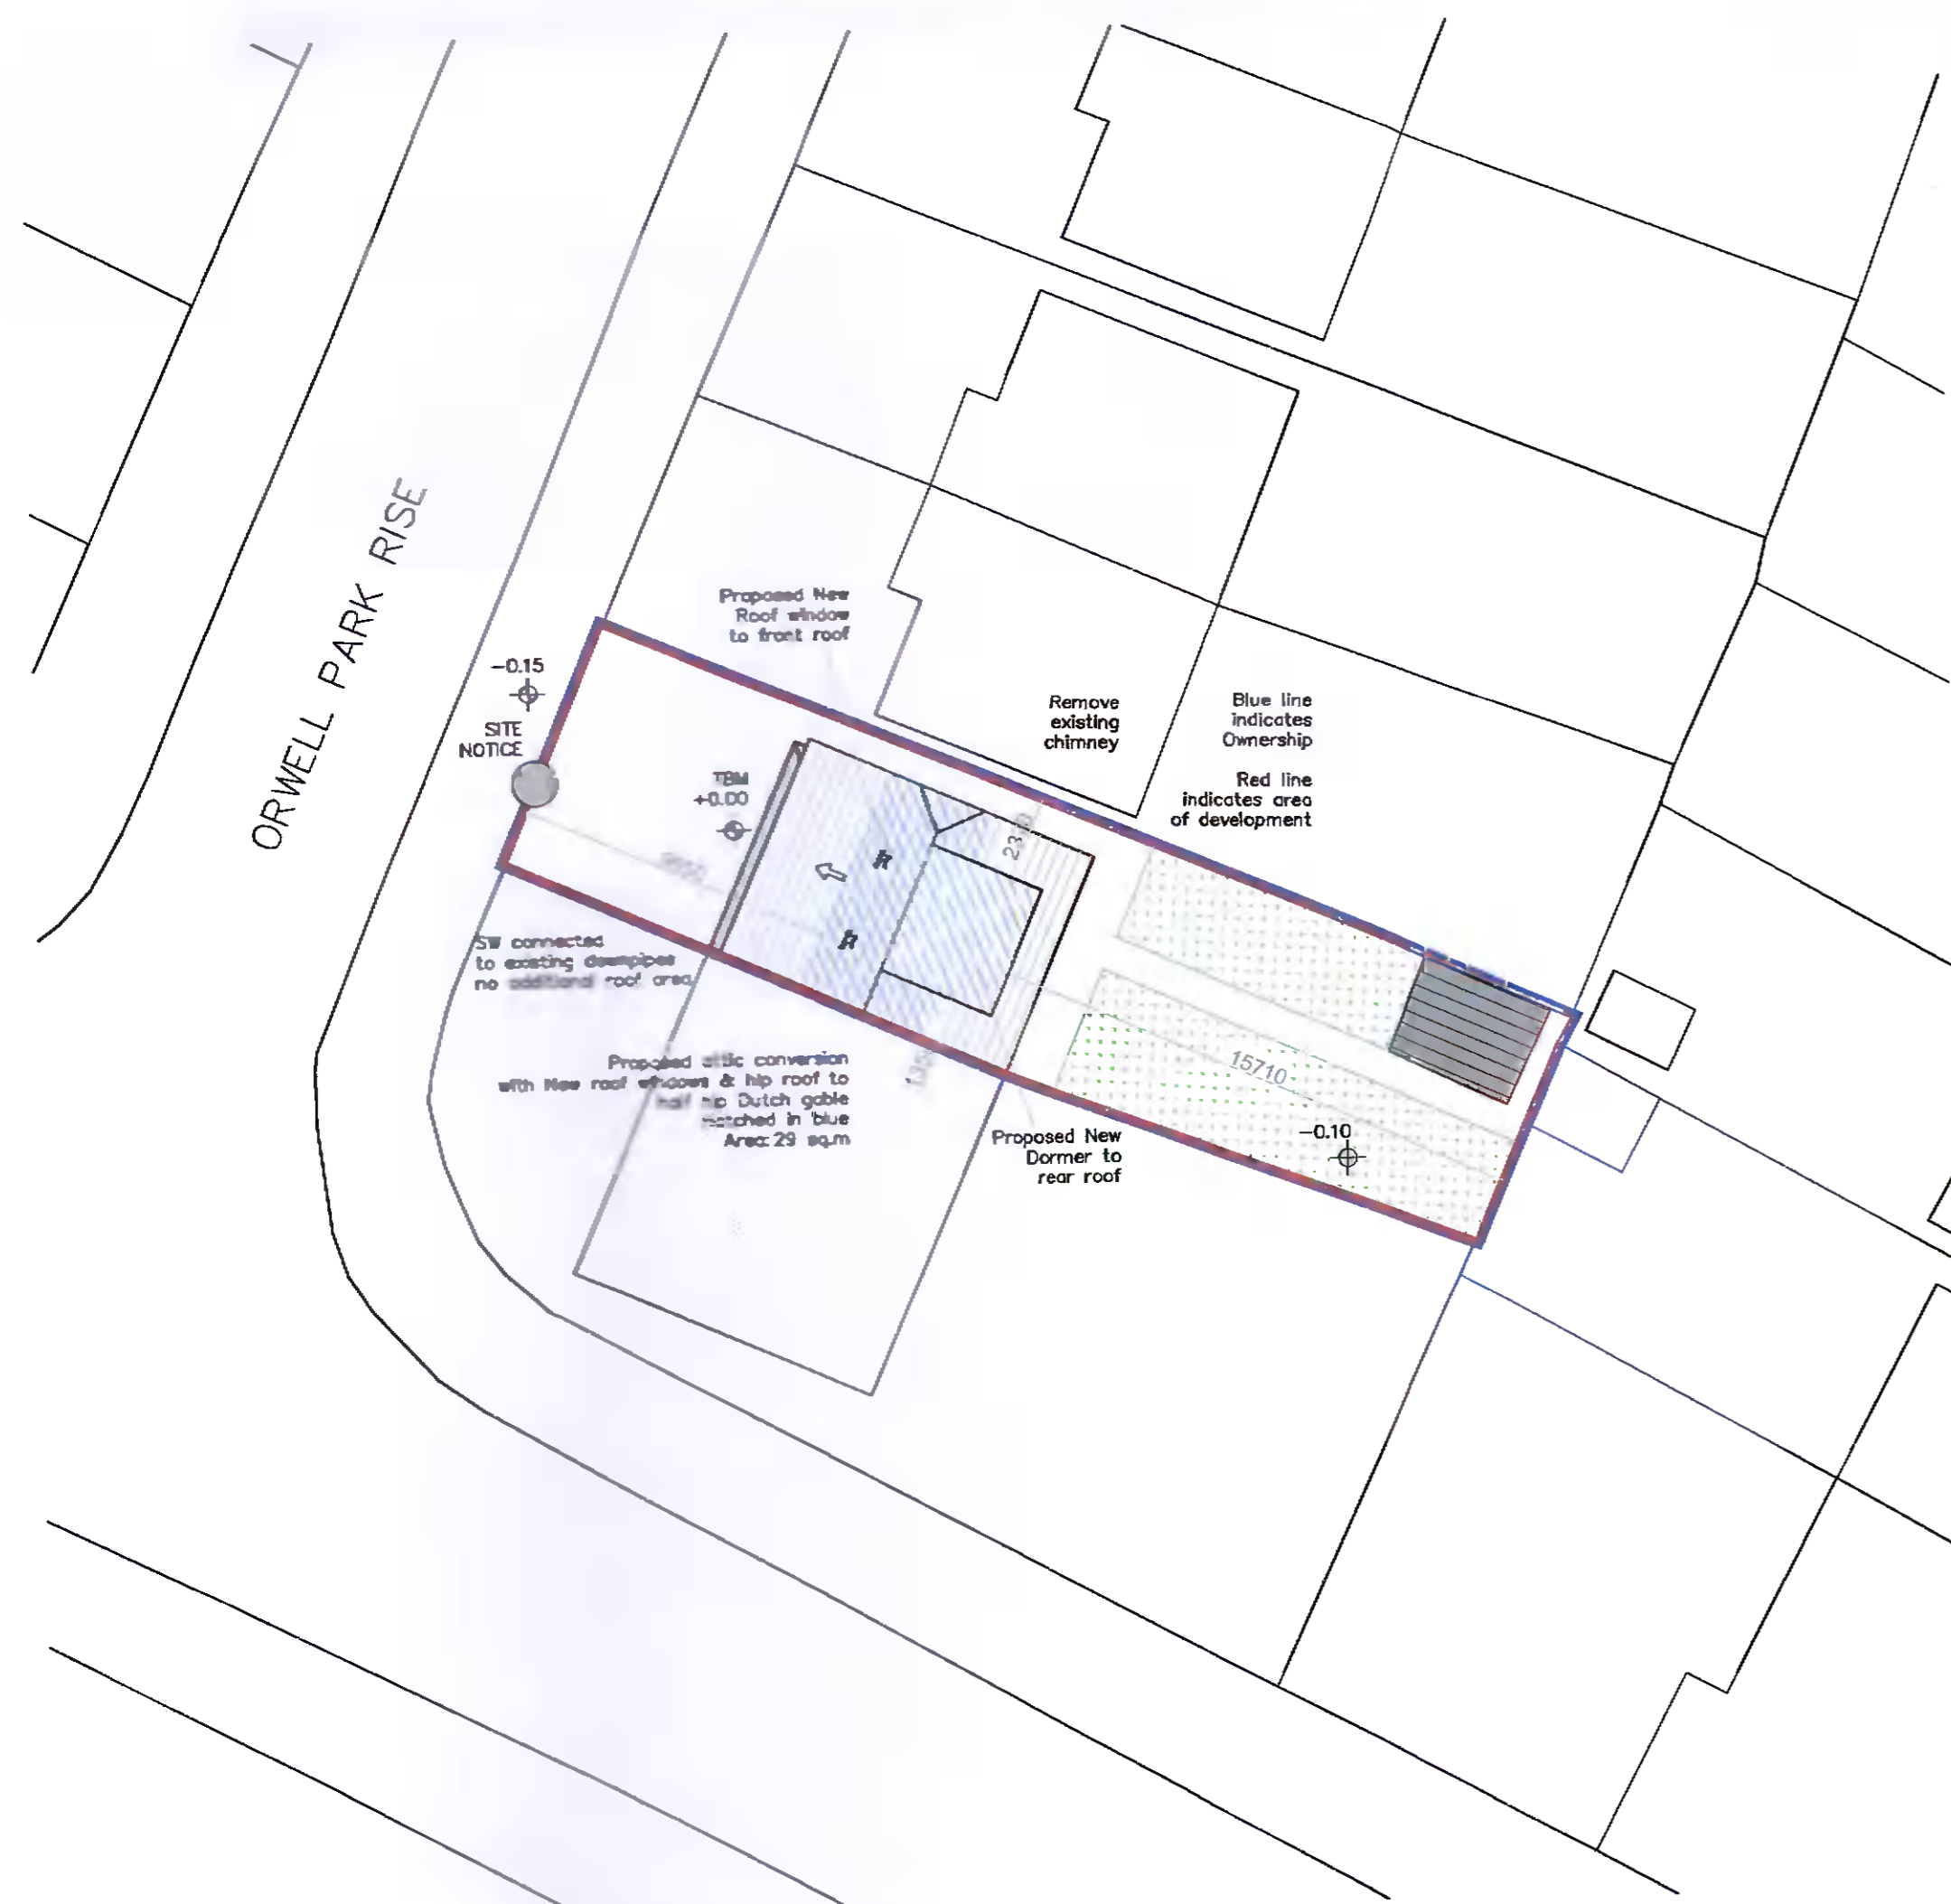


Proposed Site Plan
Scale 1:200




Existing Contiguous Front Elevation
Scale 1:200



Existing Contiguous Rear Elevation
Scale 1:200

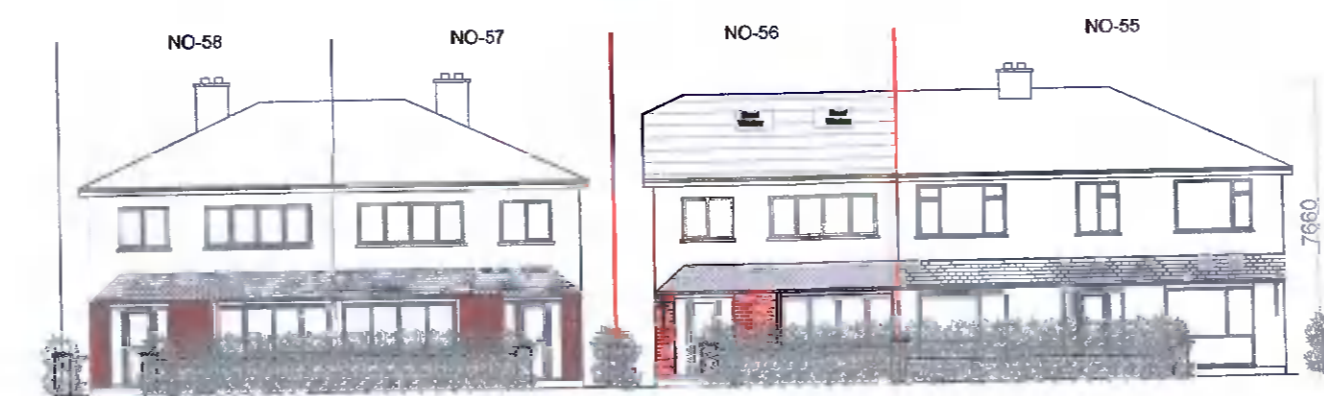

Proposed Contiguous Front Elevation
Scale 1:200

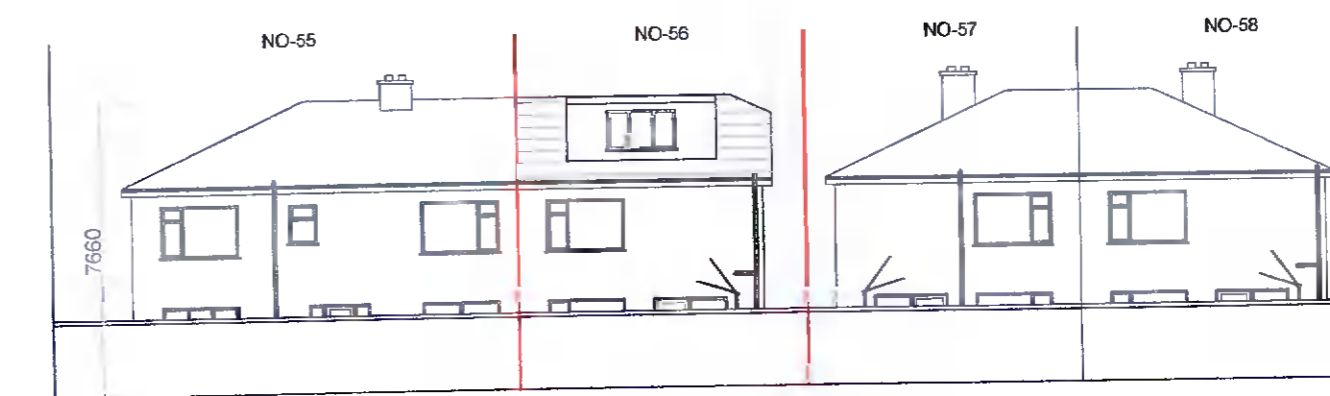

Proposed Contiguous Rear Elevation
Scale 1:200

CLIENT
NEIL-O-BRIEN

PROJECT
PERMISSION FOR ROOF WINDOW TO FRONT ROOF TO ALLOW ATTIC CONVERSION TO NON-HABITABLE STORAGE SPACE WITH HIP ROOF TO GABLE & DORMER TO REAR ROOF

SCALE: 1:100; 1:200; DATE: 03.05.2022
CHECKED: AD DRAWN: SN
2288-N.O'Brien Dwg.no: 2288/PLN/01
Address
56-ORWELL-PARK-RISE
TEMPLEOGUE
D6W-C868

DRAWING NUMBER REVISION
PLAN-01 01

JEA Park House,
Ballisk Court,
Donabate,
Co. Dublin.
P. 01-8958551
Joseph English E. info@jearchitecture.ie
Architecture www.jeaarchitecture.ie

RIA
Registered Architect
2003