



# Planning Only


Ensure all works carried out in accordance with current building regulation:  
All changes to the construction design should be verified with the architect

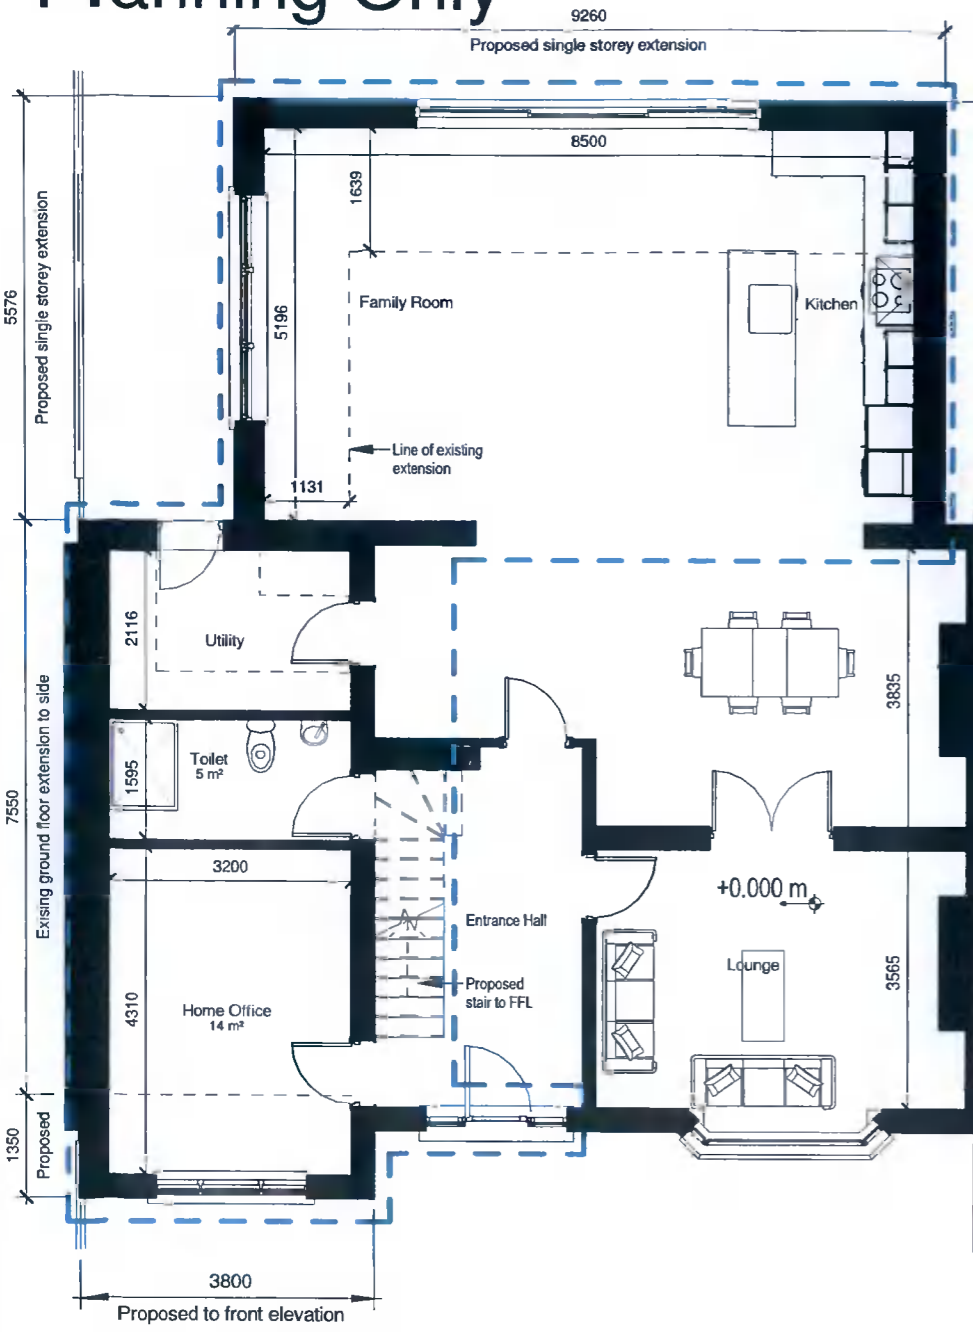

Proposed -1-Ground Floor  
1 : 100

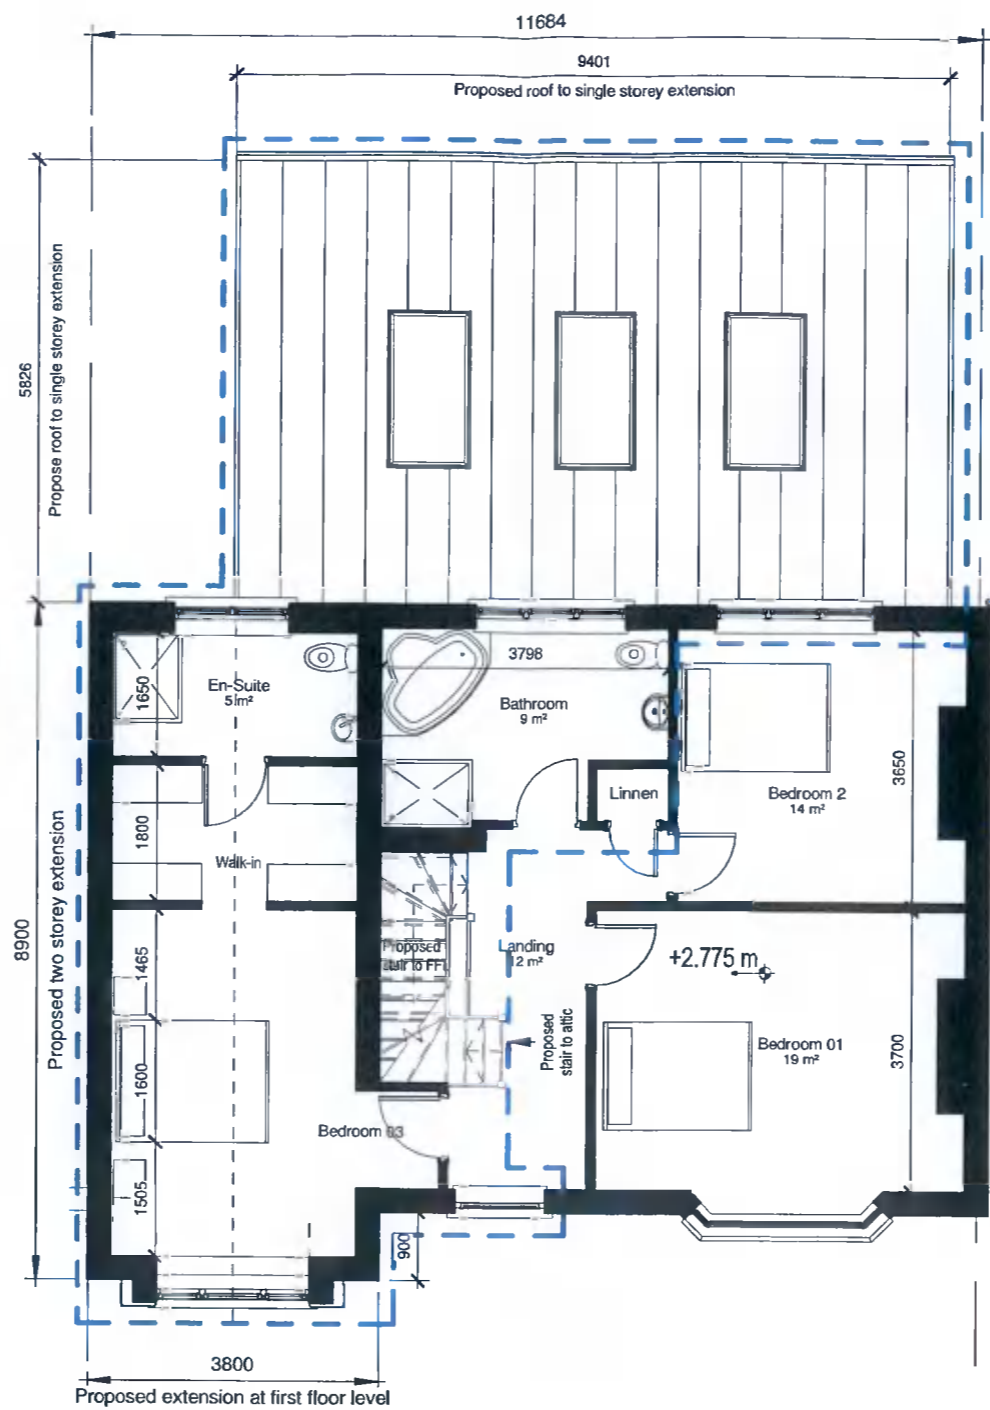

Proposed -2-First Floor  
1 : 100

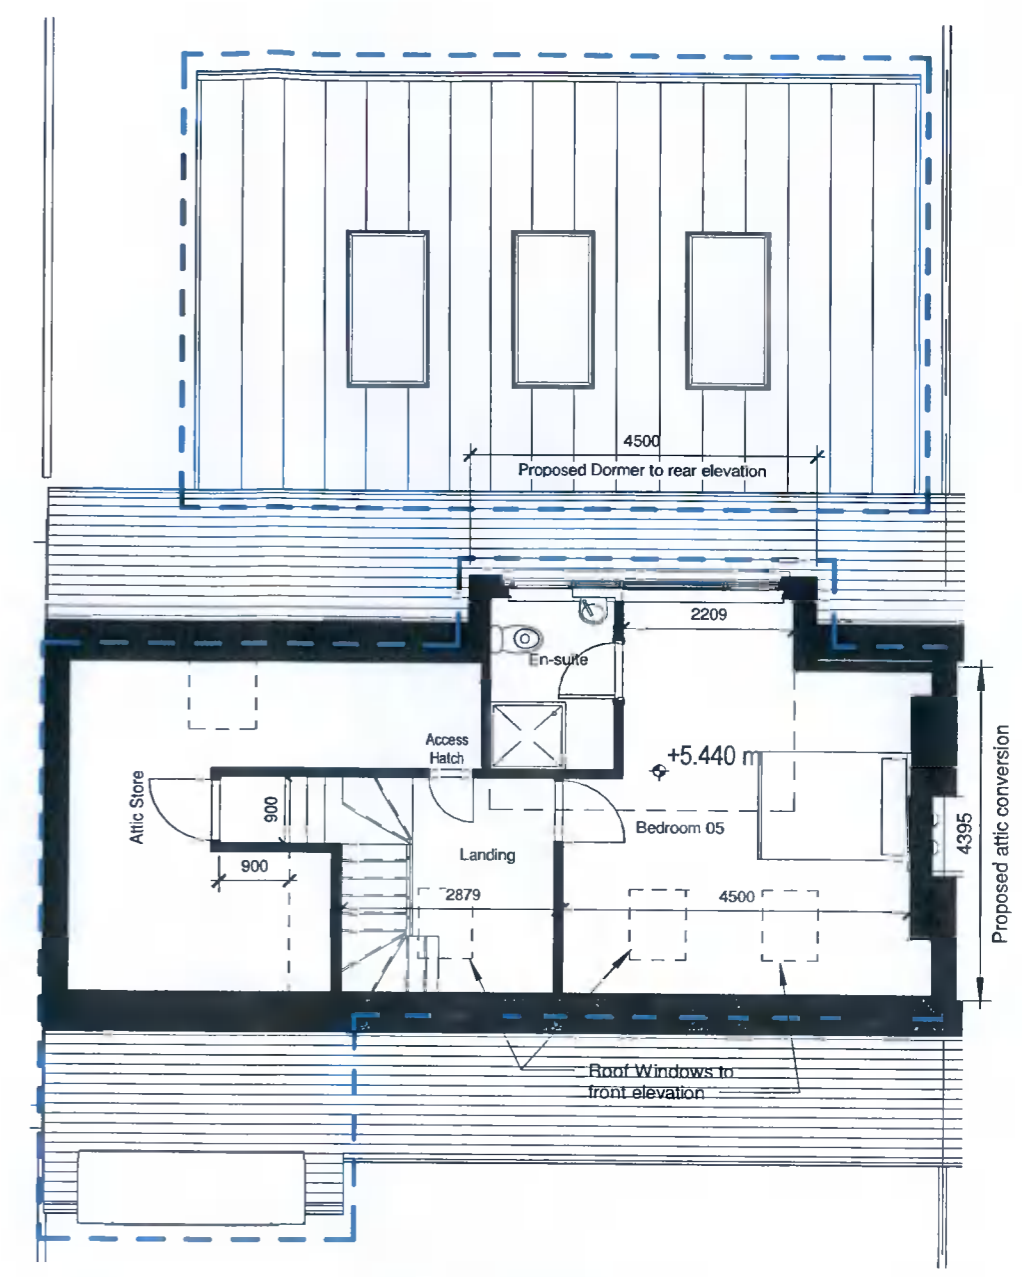

Proposed -3-Second Floor  
1:100

**AL BORD PLEANALA**

18 MAY 2022


LTR DATED \_\_\_\_\_ FROM 1st party

LDG- \_\_\_\_\_

ABP. 313607-22

N

INDICATES PROPOSED WORKS

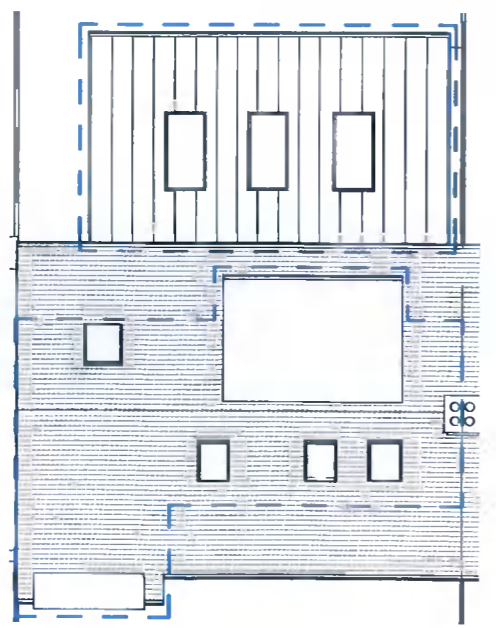


Proposed -4-Roof Plan  
1 : 200

|  |                              |     |
|--|------------------------------|-----|
| <b>BG ARCHITECTURAL SERVICES</b>   |                              |     |
| 51 Red Arches Rd, Dublin 13<br><b>0876187750</b><br>Brenguiden@gmail.com   |                              |     |
| PROJECT/CLIENT<br>Lisa and Fergal Griffin, 37 whitehall Road, Terenure, D6 |                              |     |
| DESCRIPTION<br>Proposed - GA - Plans                                       |                              |     |
| Date<br>01.09.2021   | Scale (@ A3)<br>As indicated |     |
| Drawn by<br>BG   | DRAWING NUMBER<br>A200       | REV |
| Checked by<br>BG   |                              |     |

# Planning Only

INDICATES PROPOSED WORKS

Ensure all works carried out in accordance with current building regulations  
 All changes to the construction design should be verified with the architect.

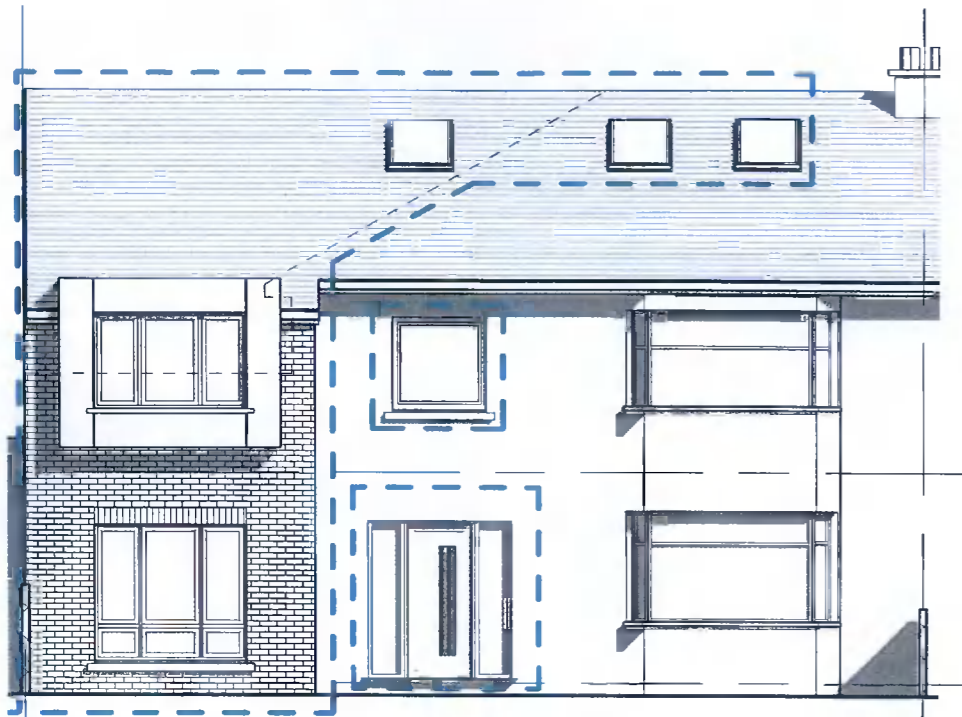


Proposed Front Elevation

1 : 100




Existing Rear View 1

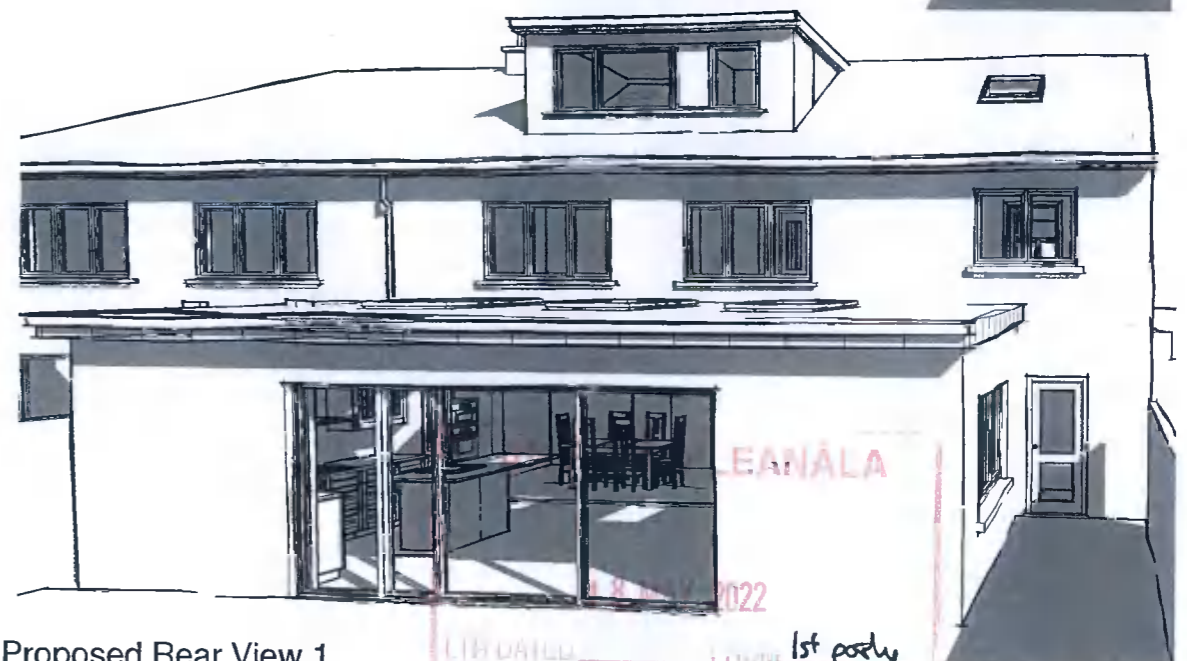

Proposed Rear View 1


LTR DATED: 18 JULY 2022  
 LDG-  
 ABF- 313607-2a  
 1st party

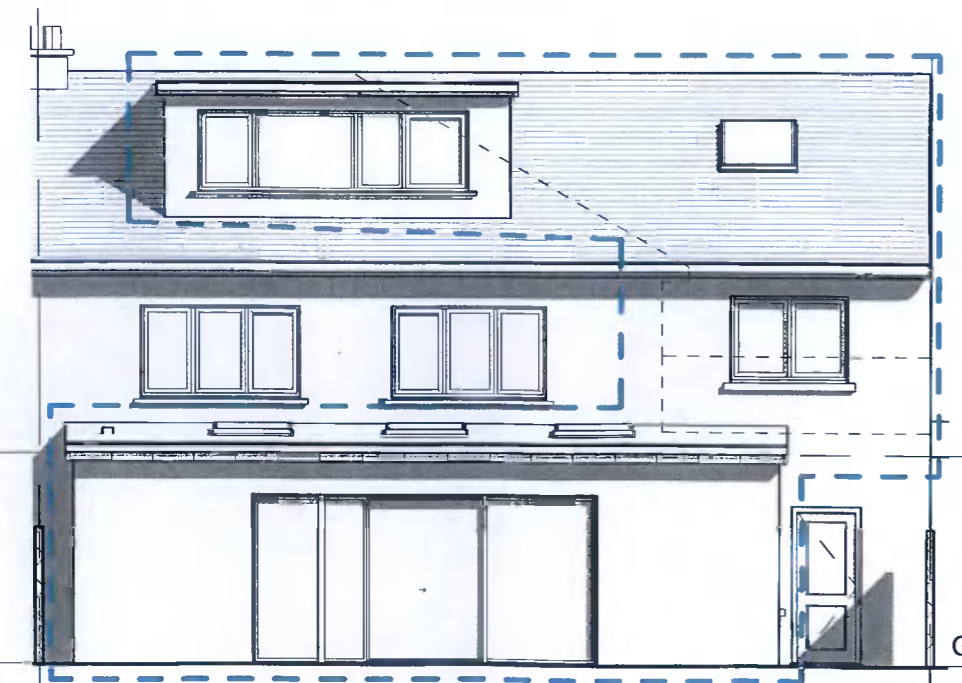

Proposed Rear Elevation

1 : 100

First Floor 2775  
 Ground Floor 0

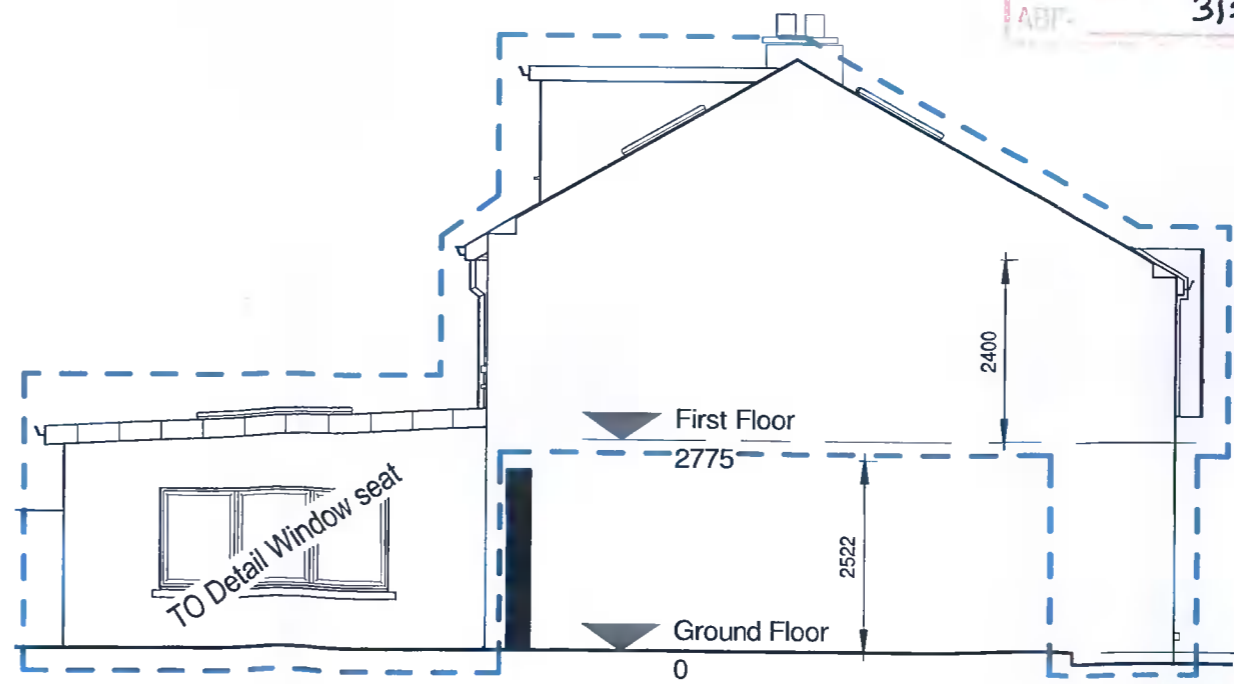

Proposed Side Elevation

1 : 100

**BG** ARCHITECTURAL SERVICES

51 Red Arches Rd, Dublin 13  
 0876187750  
 Brenguiden@gmail.com

PROJECT/CLIENT  
 Lisa and Fergal Griffin, 37 Whitehall Road, Terenure, D6

DESCRIPTION  
 Proposed - GA - Elevations and Section

|                    |                         |     |
|--------------------|-------------------------|-----|
| Date<br>01.09.2021 | Scale (@ A3)<br>1 : 100 |     |
| Drawn by<br>BG     | DRAWING NUMBER<br>A201  | REV |
| Checked by<br>BG   |                         |     |

Scaled to print at A3. copyright BG Architectural Services