




Existing Ground Floor Plan
Scale: 1/100

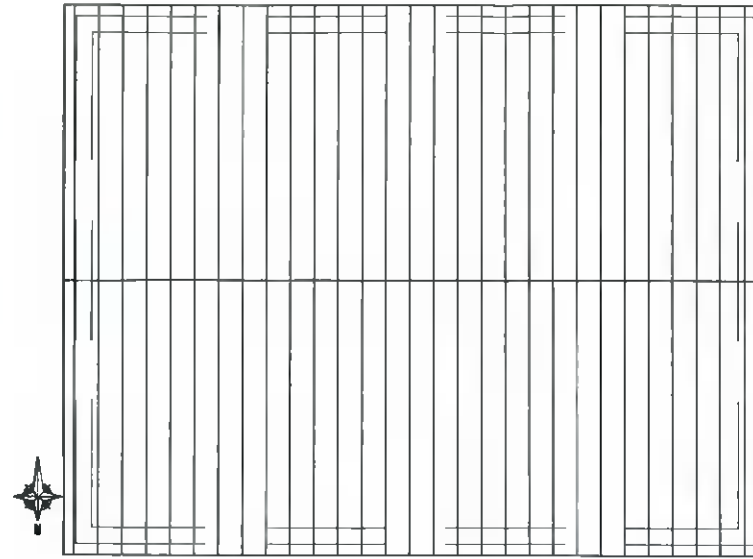


Existing Roof Plan
Scale: 1/100

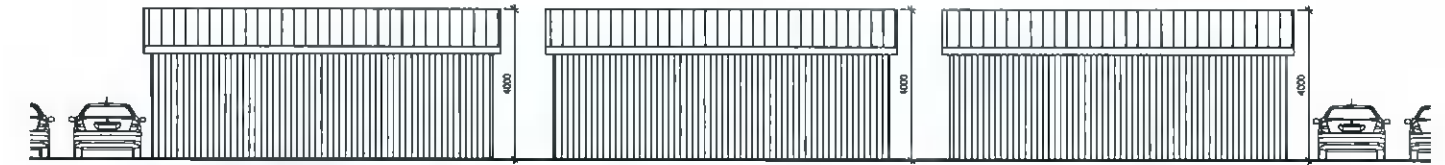


Existing Rear Contiguous Elevation
Scale: 1/200

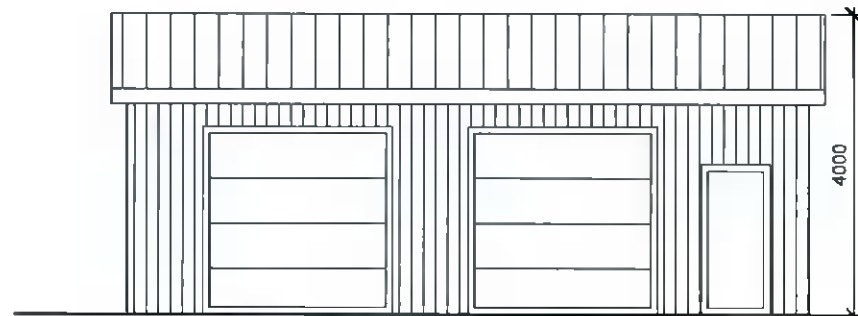


Existing Front Elevation
Scale: 1/100

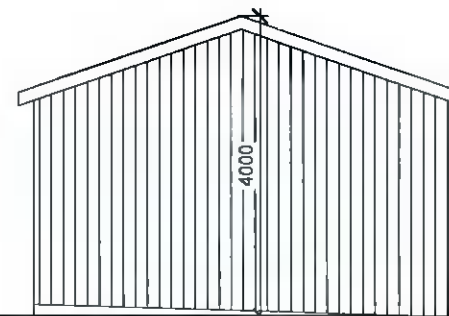


Existing Side Elevation
Scale: 1/100

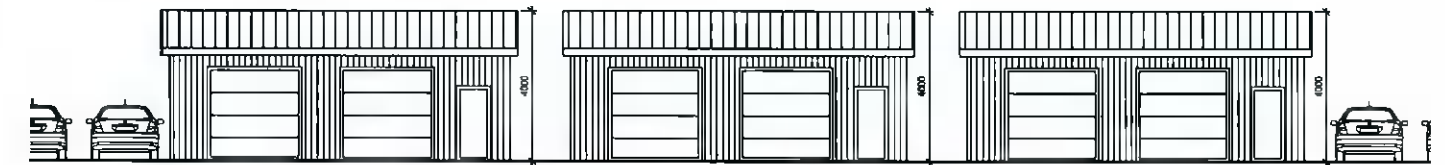


Existing Front Contiguous Elevation
Scale: 1/200

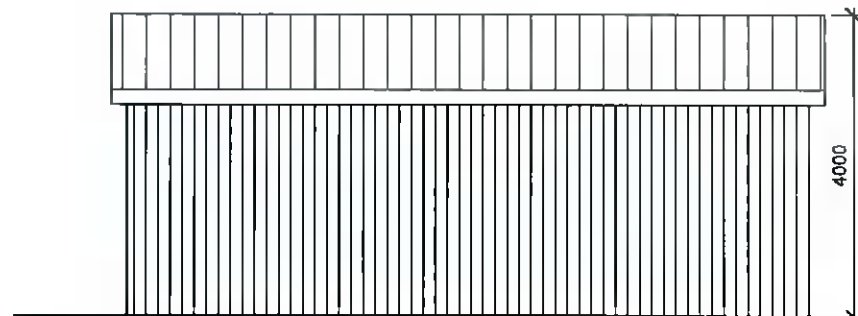

Existing Rear Elevation
Scale: 1/100

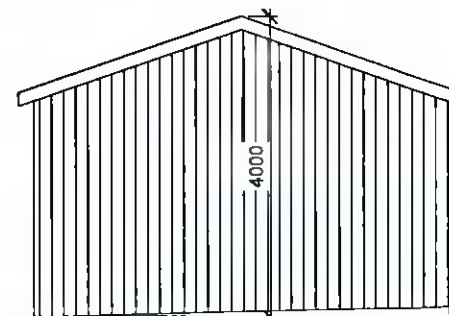


Existing Side Elevation
Scale: 1/100

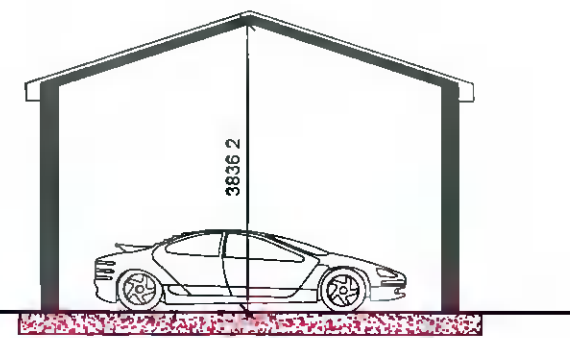

Existing Section A-A
Scale: 1/100

All Drawings are to be read in Conjunction with Tender Spec. and along with Engineers Detail and Spec. All sizes to be checked on Site by Contractor, All Building to be carried out to current BUILDING REGULATIONS

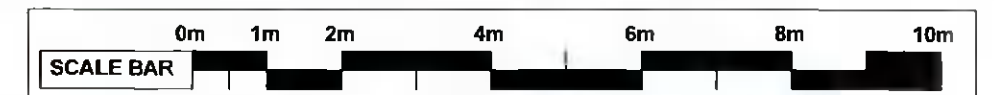

Project Title:
Retention permission for 3 No. of storage units / valeting bays, with car parking / car storage area with all associated site works

Drawing No: PA-000003
Drawing Title: Site Plan

Client:
Kingswood Business Park, Unit B18,
Dublin 22, D22 E2F6

Scale:
Varies

Date:
JAN '2022

Job Reference:
JAN 0522

