




Woodstown Way

Site notice location

SITE BLOCK PLAN  
Scale 1:250  
DSI RSP 3453-E  
DSI Licence No. A92111120

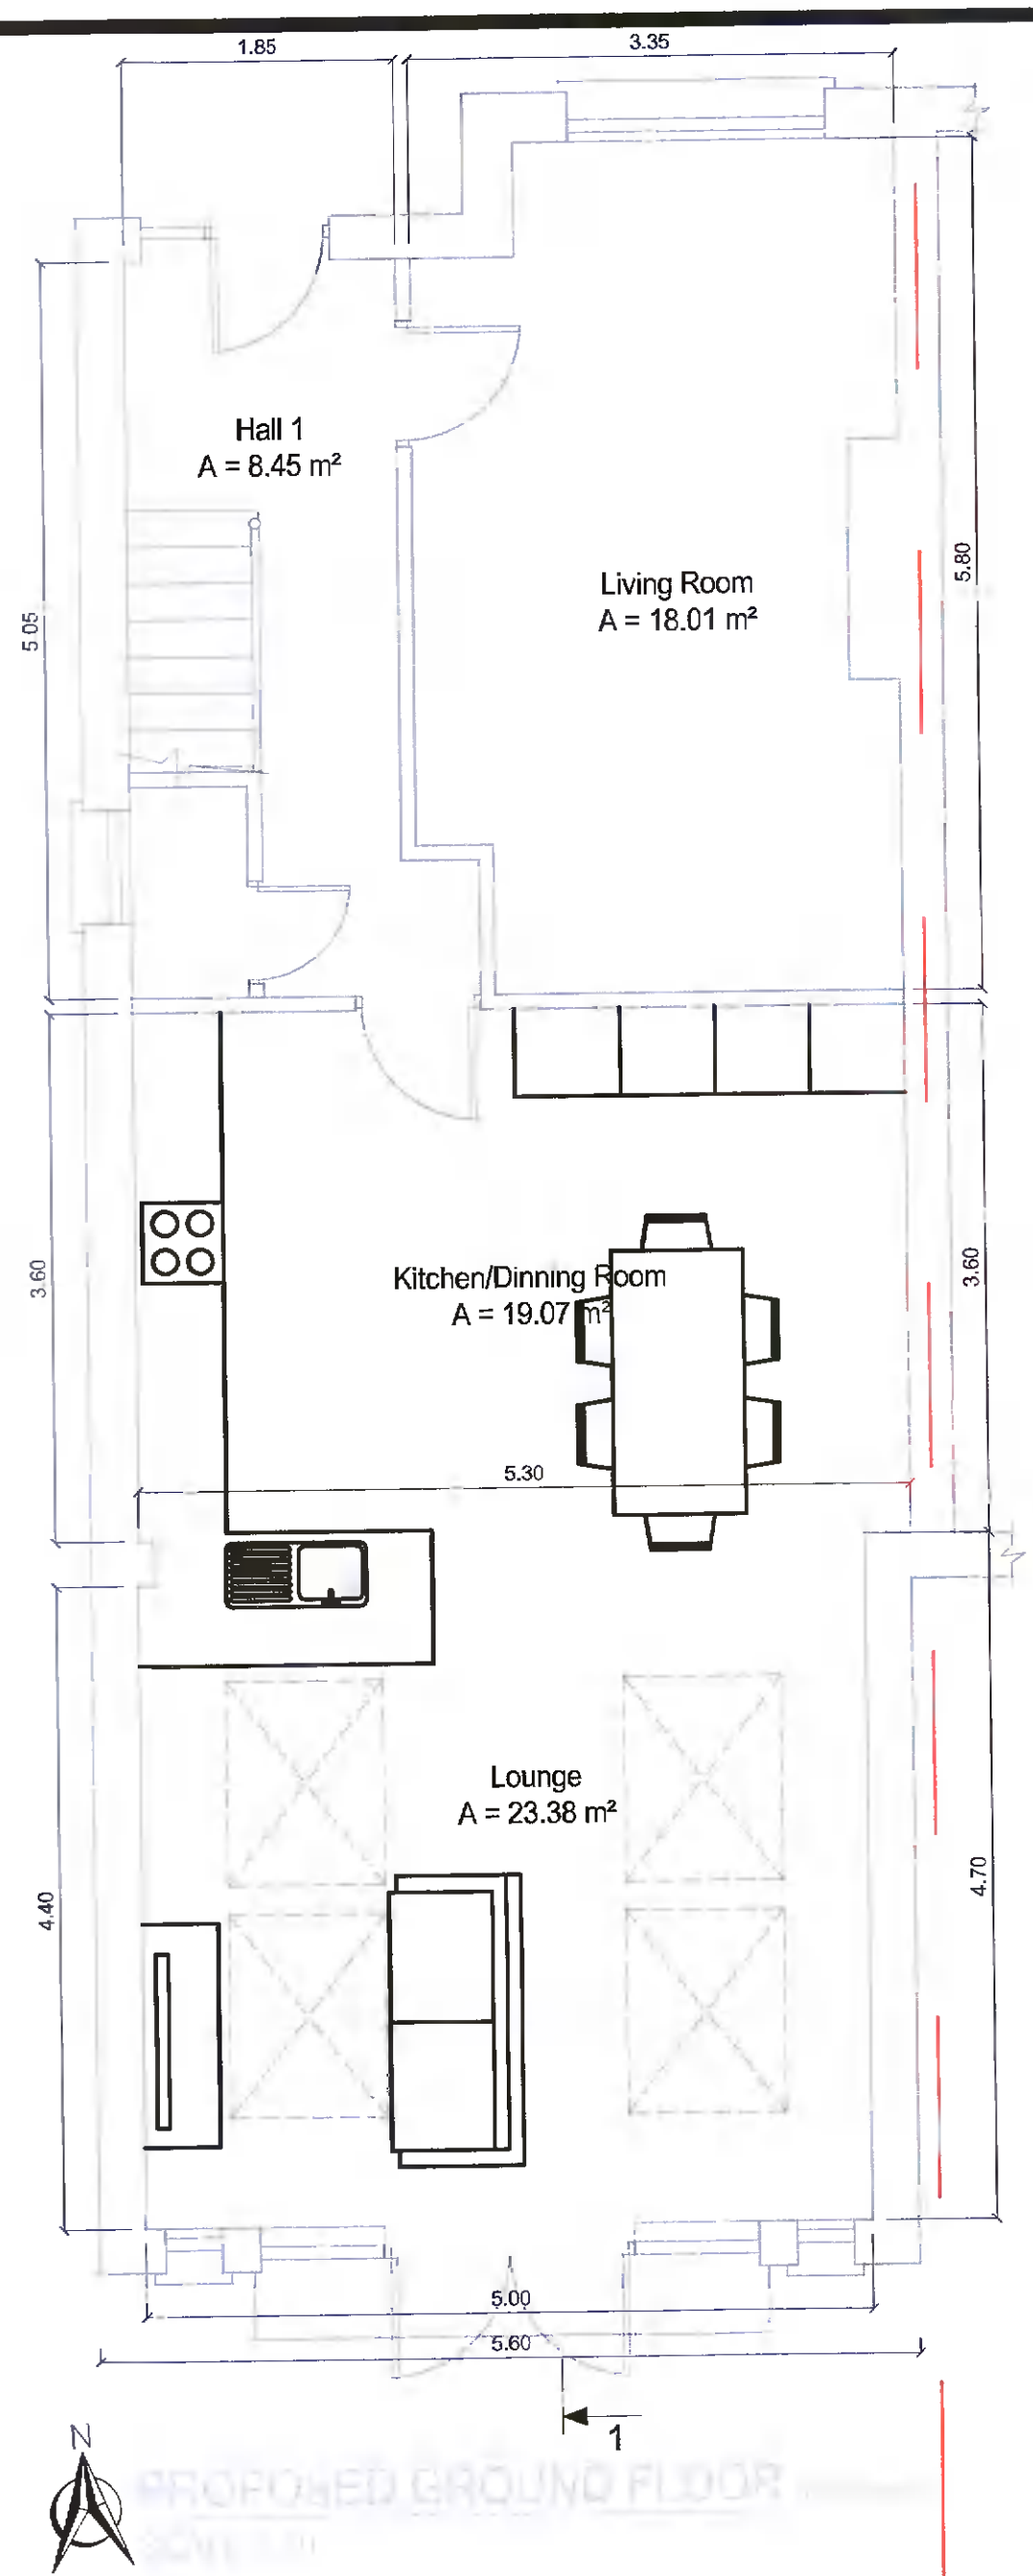


Hall 1  
A = 8.45 m<sup>2</sup>

Living Room  
A = 18.01 m<sup>2</sup>

Kitchen/Dining Room  
A = 19.07 m<sup>2</sup>

Lounge  
A = 23.38 m<sup>2</sup>

PROPOSED GROUND FLOOR  
SCALE 1:50

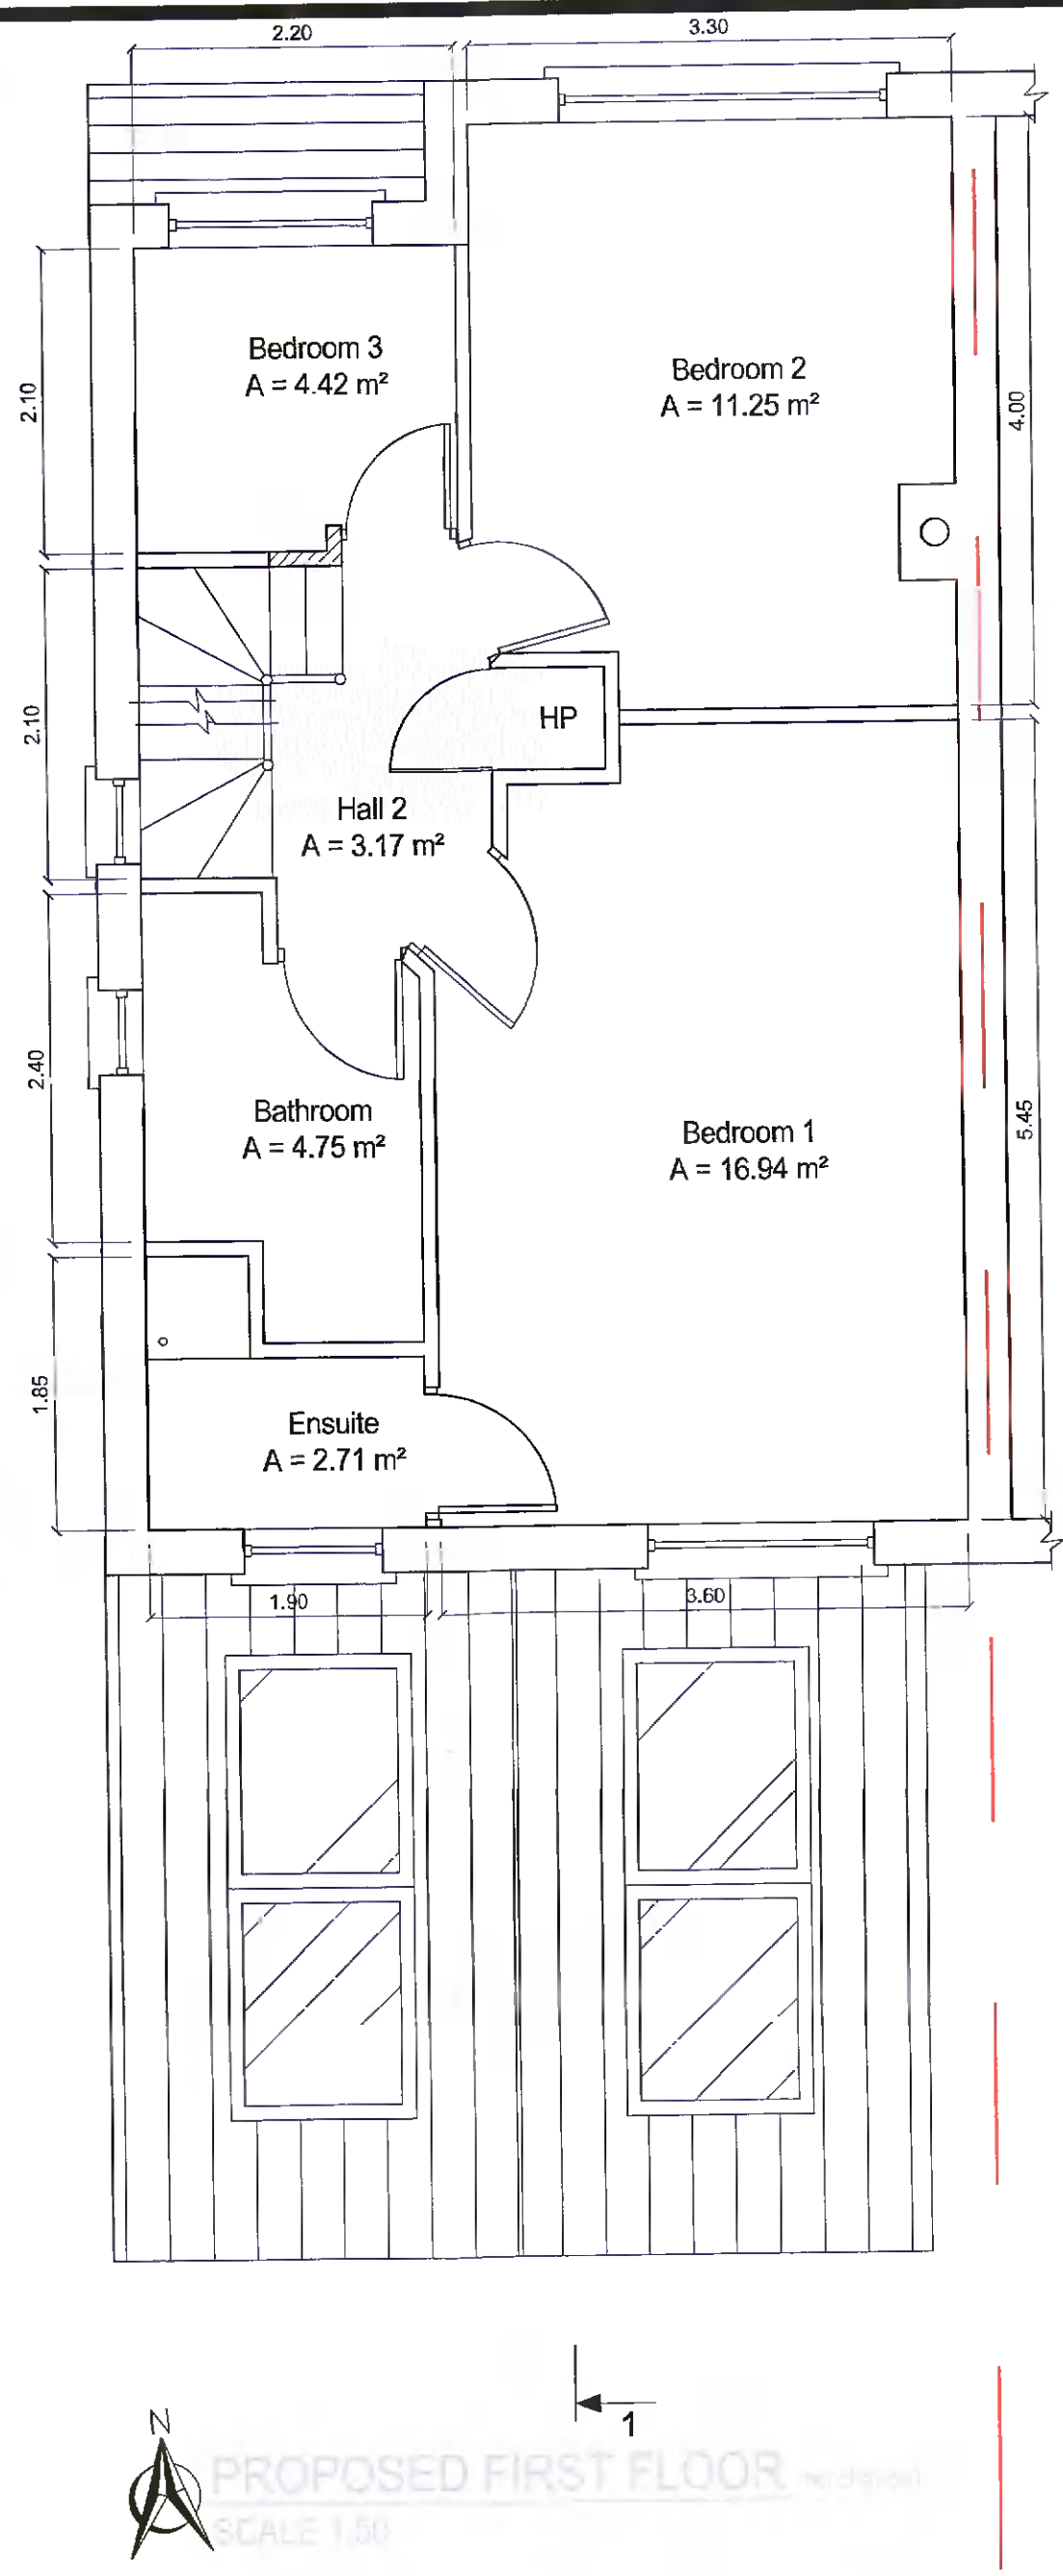

Bedroom 3  
A = 4.42 m<sup>2</sup>

Bedroom 2  
A = 11.25 m<sup>2</sup>


Hall 2  
A = 3.17 m<sup>2</sup>

Bathroom  
A = 4.75 m<sup>2</sup>

Bedroom 1  
A = 16.94 m<sup>2</sup>


Ensuite  
A = 2.71 m<sup>2</sup>

PROPOSED FIRST FLOOR  
SCALE 1:50

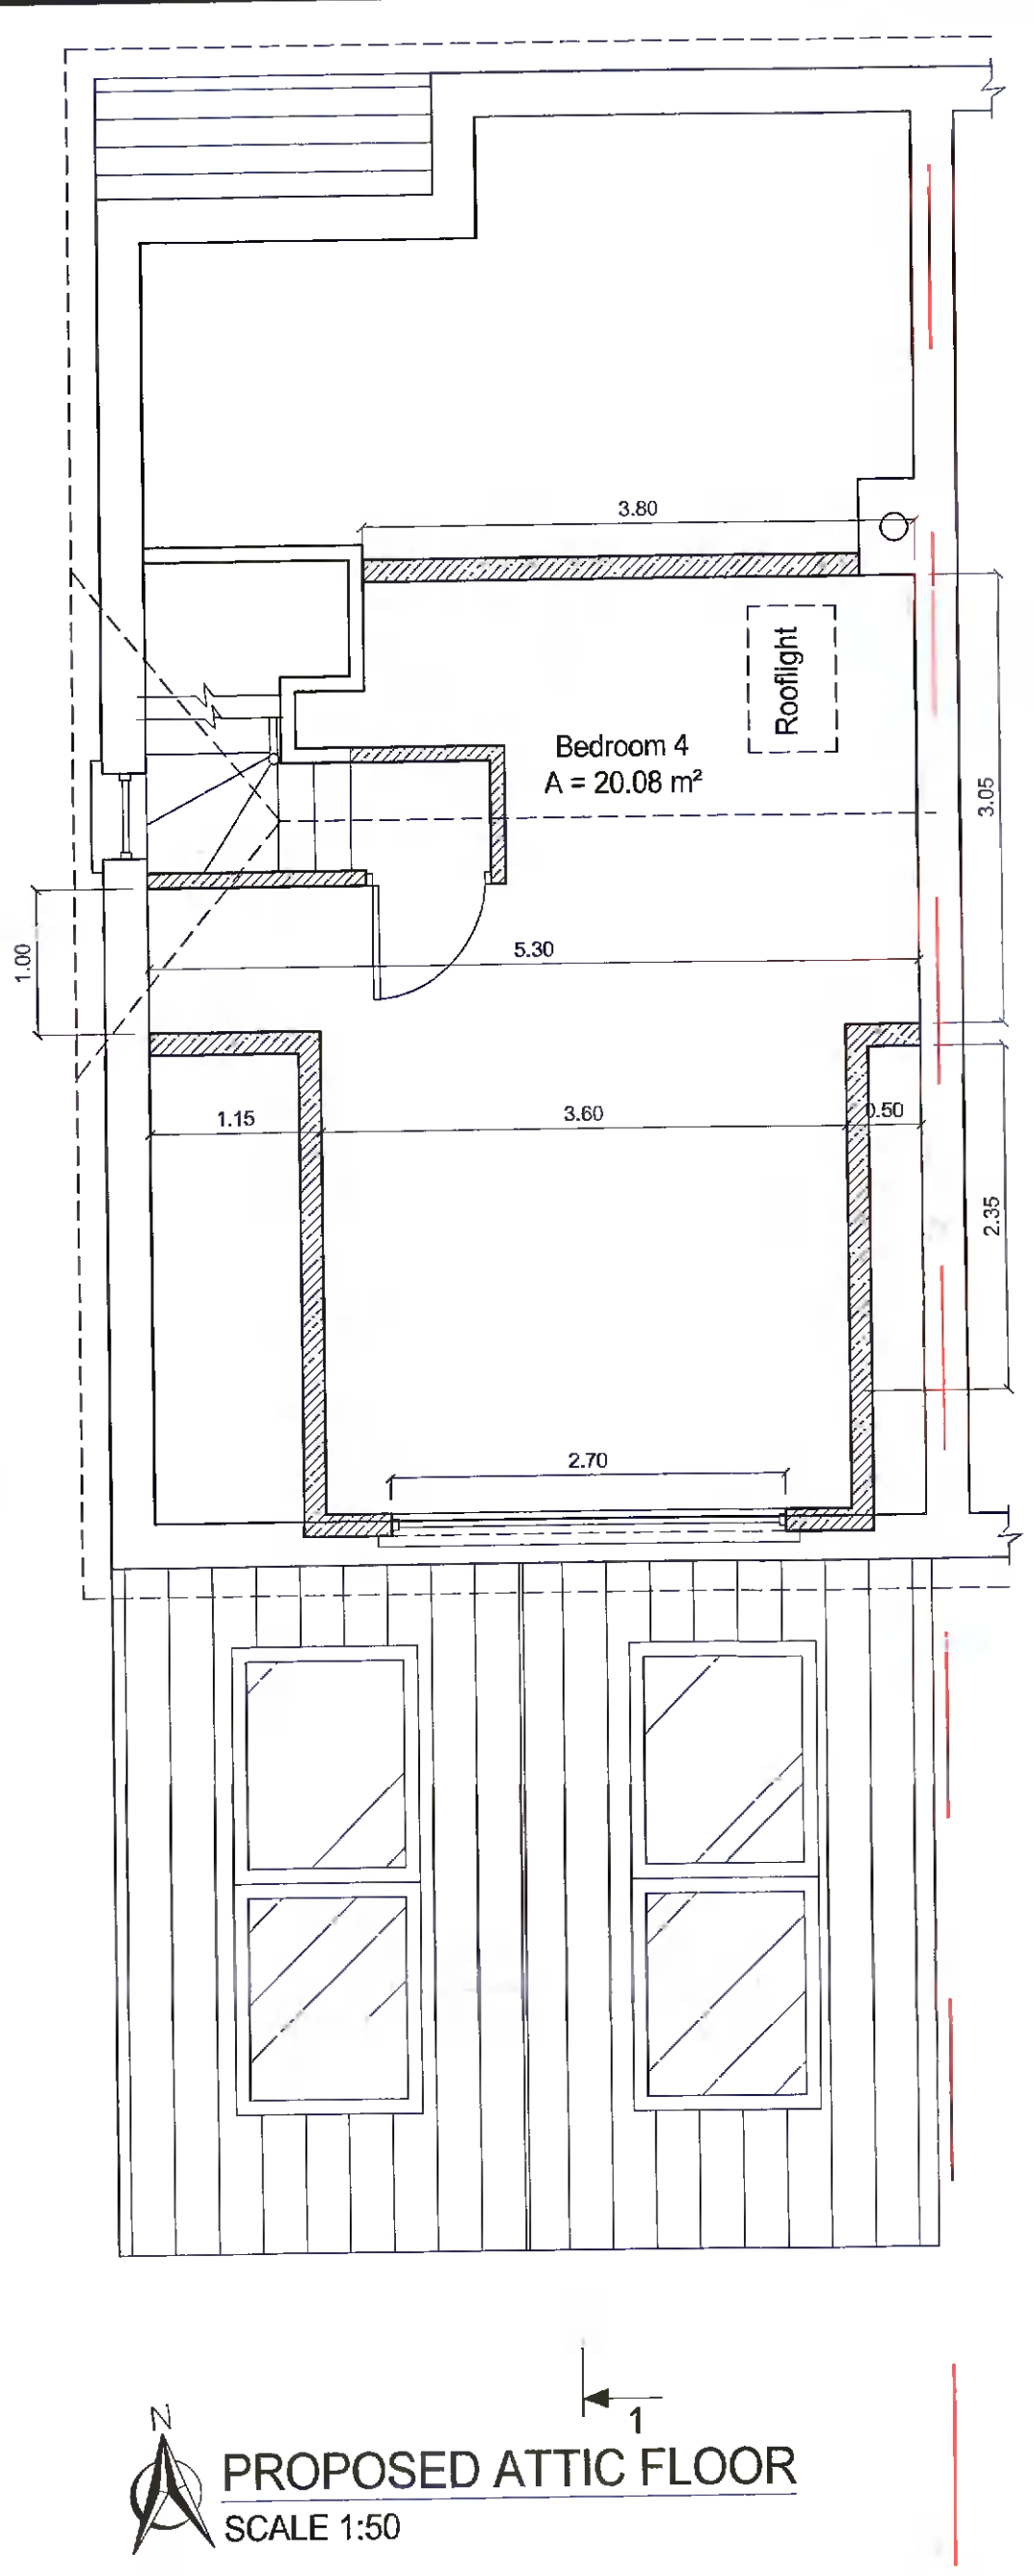


Bedroom 4  
A = 20.08 m<sup>2</sup>

PROPOSED ATTIC FLOOR  
SCALE 1:50

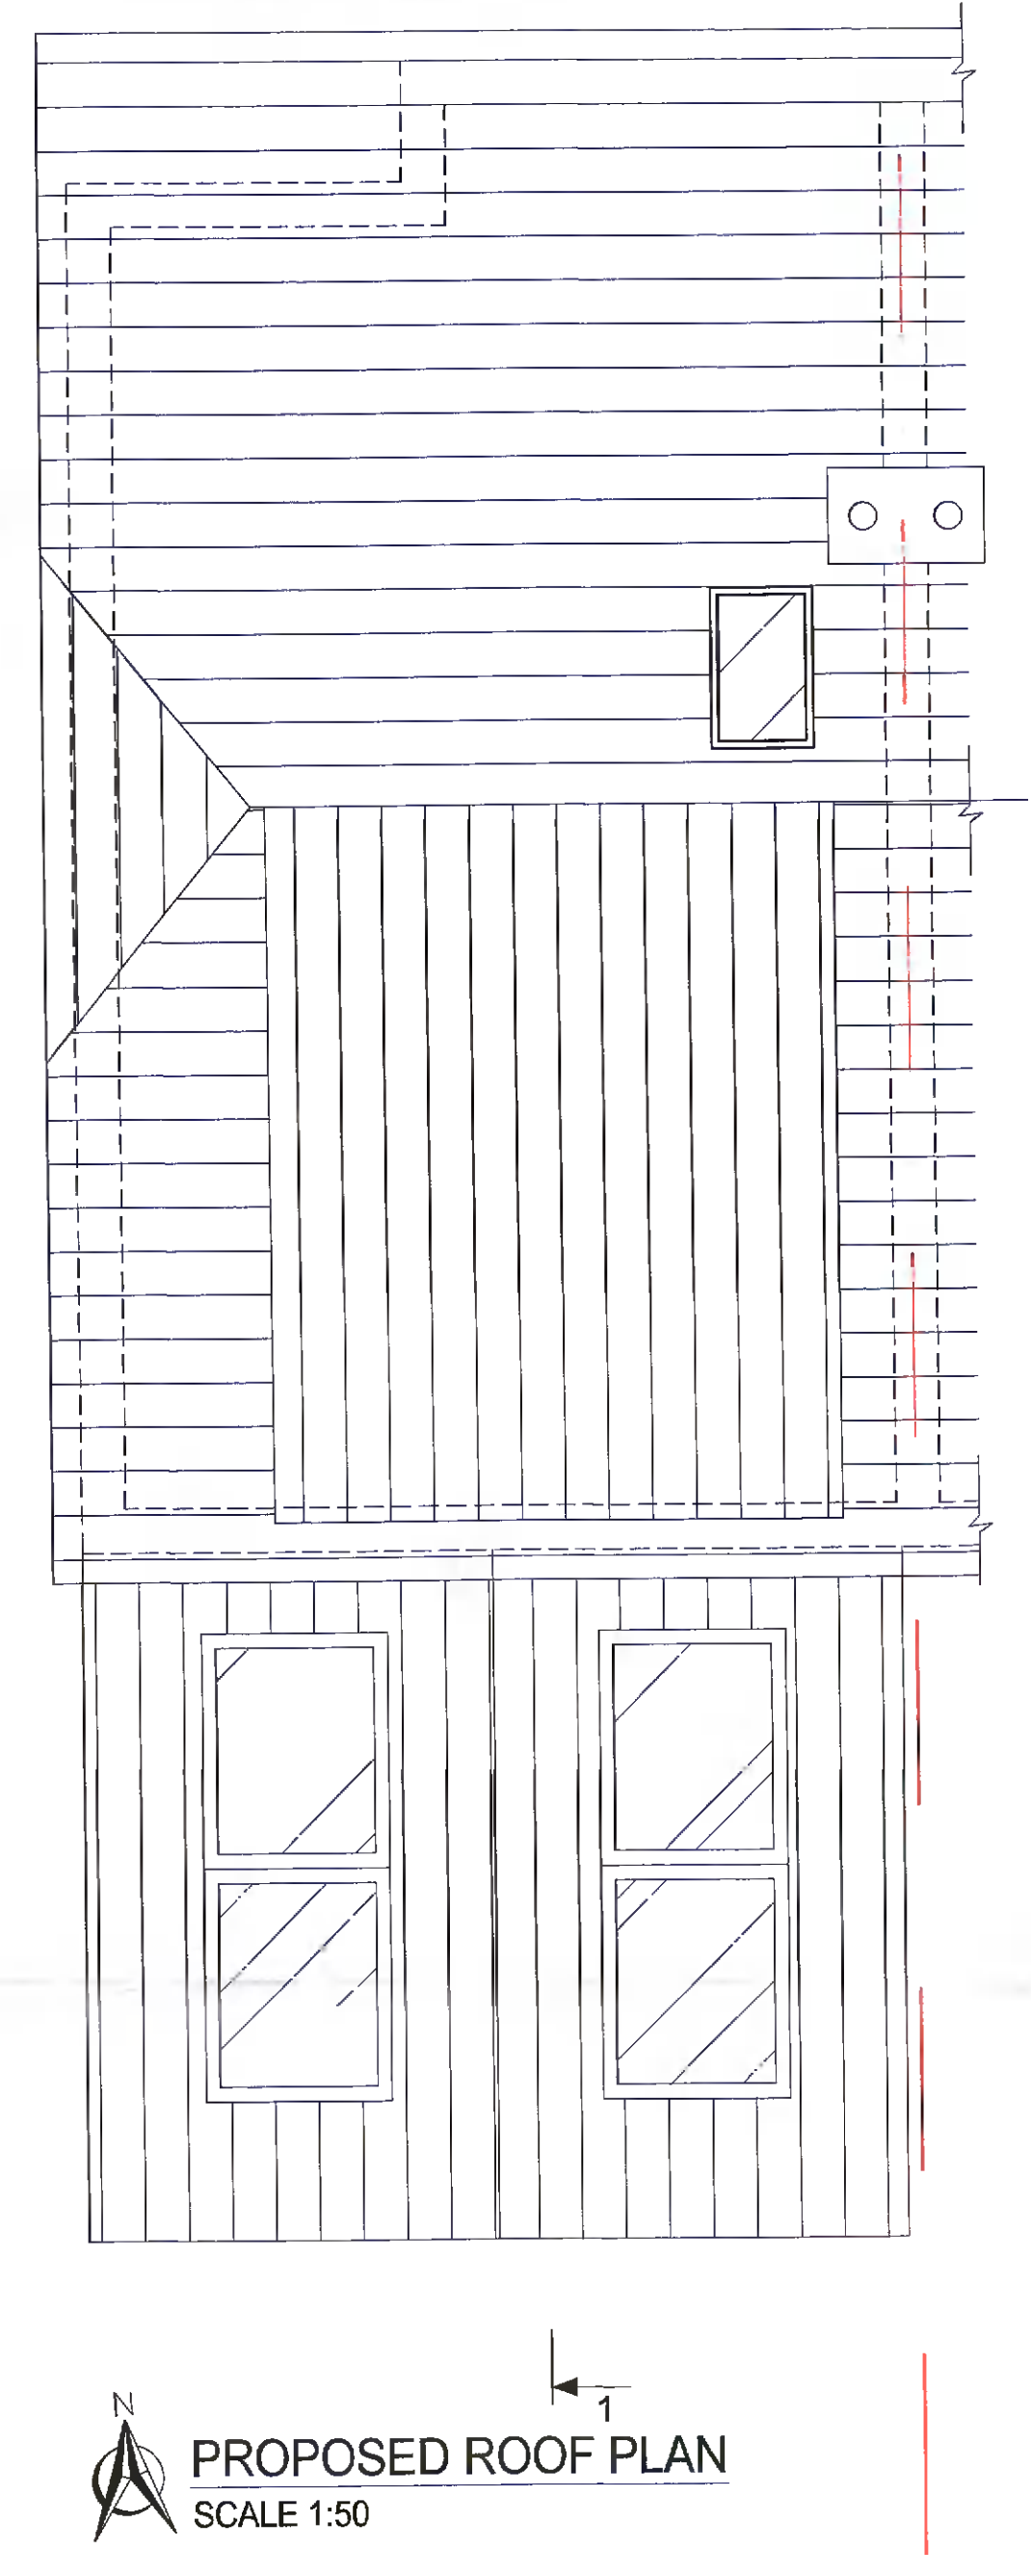

PROPOSED ROOF PLAN  
SCALE 1:50

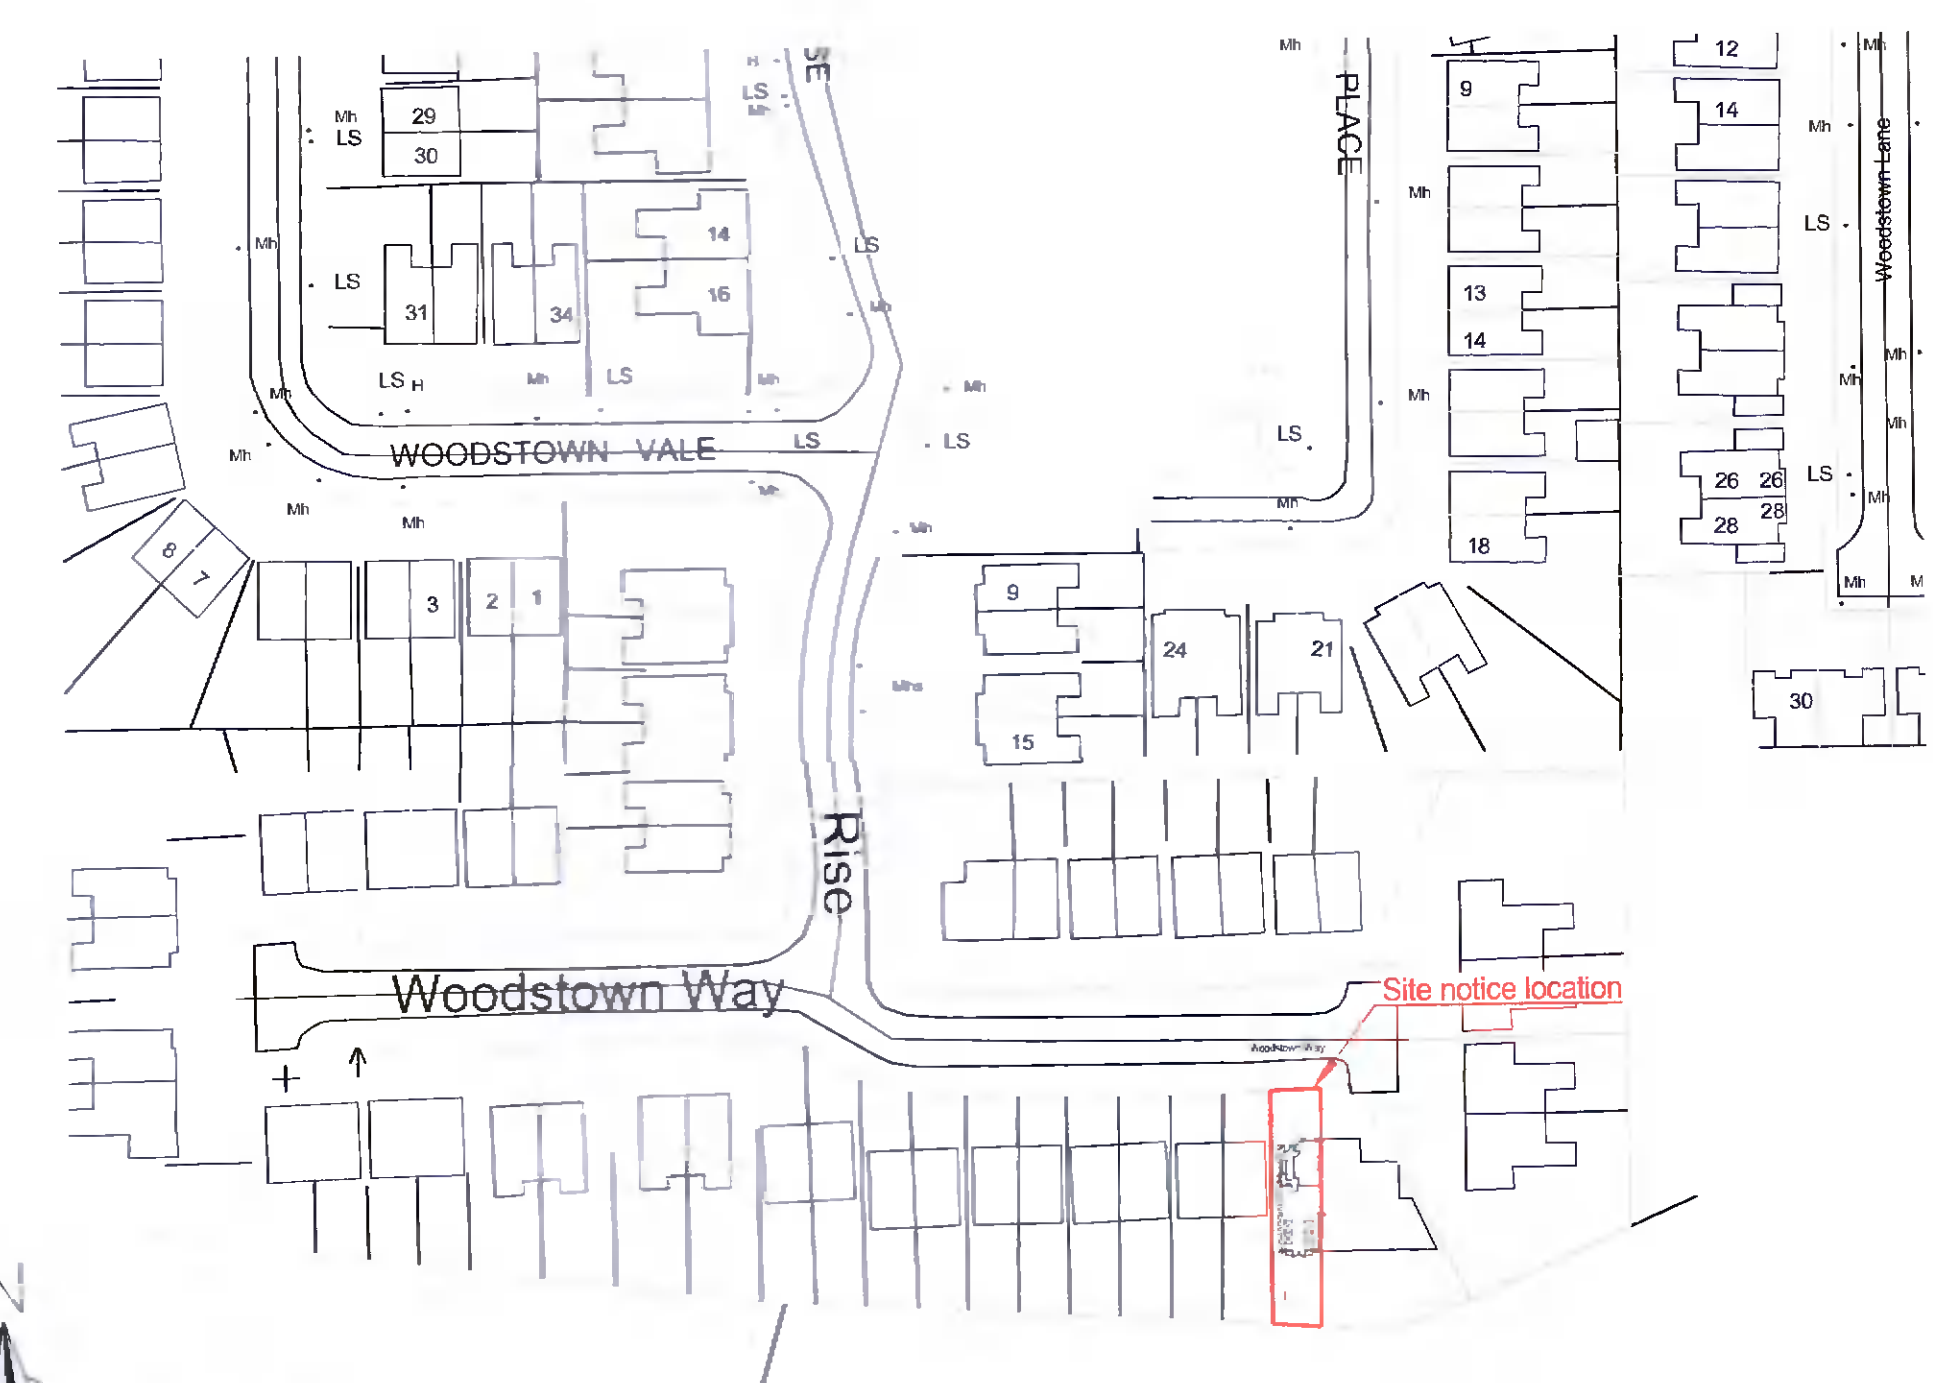

Woodstown Way

Site notice location

SITE LOCATION PLAN  
Scale 1:1000  
DSI RSP 3453-E  
DSI Licence No. A92111120

— Boundary Line

**LEGEND:**

▨ New wall

- - - Demolish

▭ Existing wall to be retained

Rev	Revision description	Date	Draw	Check	Job Title:	Client:
-	-	-	-	-	29 Woodstown Way Knocklyon Dublin 16	Liam Farrell
-	-	-	-	-	Drawing Title: Proposed building	Drawing number: 4575-PL03
A	Issued for Planning	10/05/2023	RL	TON		

4 Bridgecourt Office Park  
Walkinstown Avenue  
Dublin 12  
Tel / Fax: 01-426 4883 /  
01-429 7971  
email: mail@once.co  
www.once.co

**once**  
consultant engineers