





Existing Front (South East) Elevation  
Scale 1:200




Existing Rear (North West) Elevation  
Scale 1:200

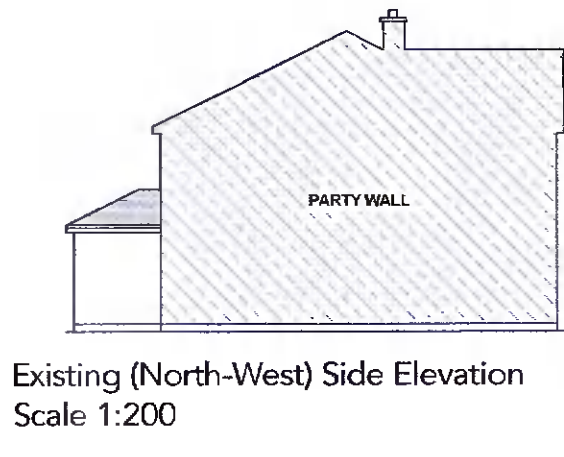


Existing (North-West) Side Elevation  
Scale 1:200

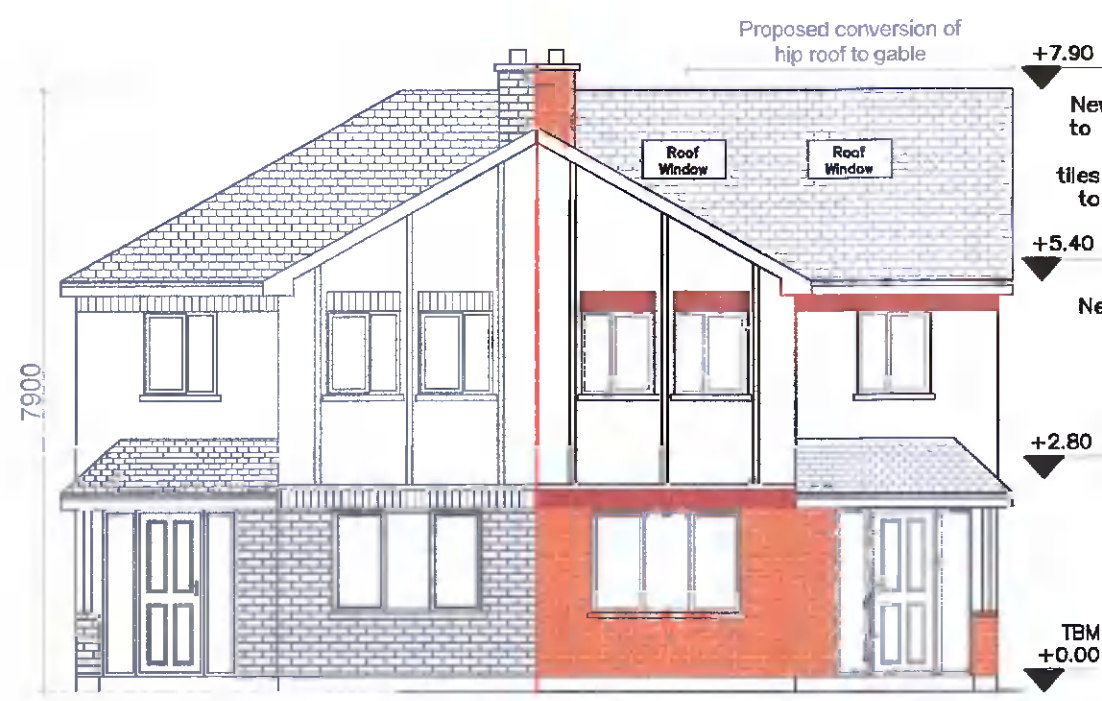


Proposed Front (South East) Elevation  
Scale 1:100

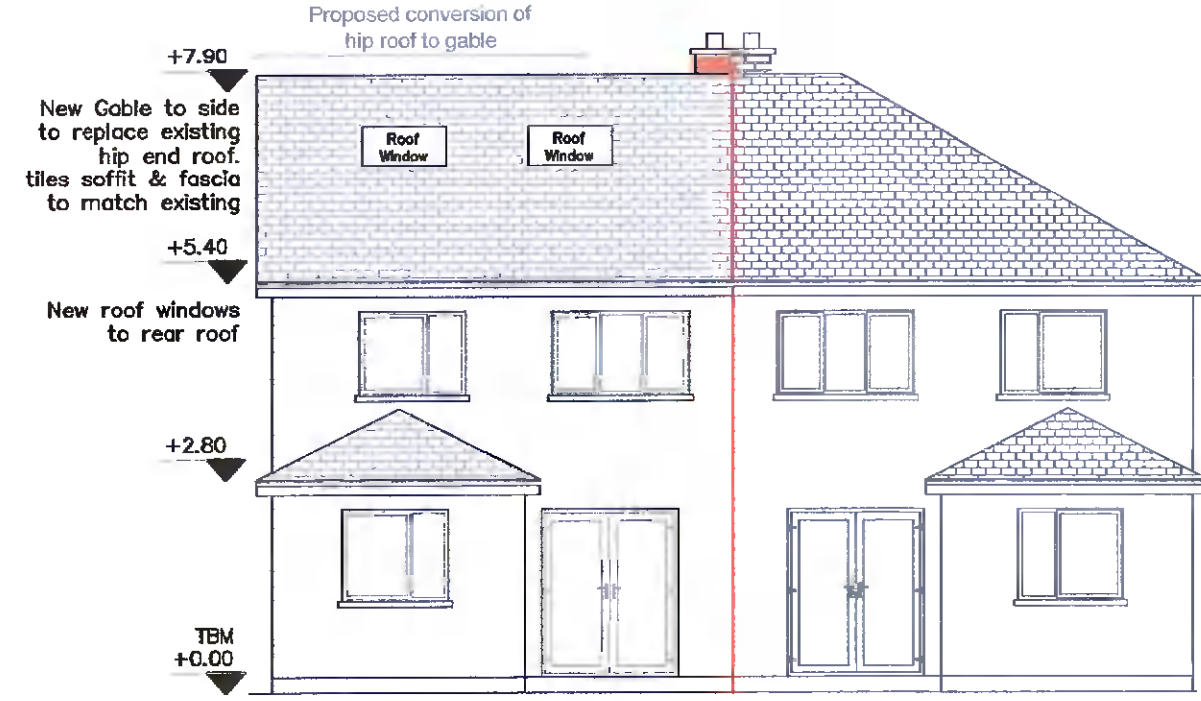

Proposed Rear (North West) Elevation  
Scale 1:100

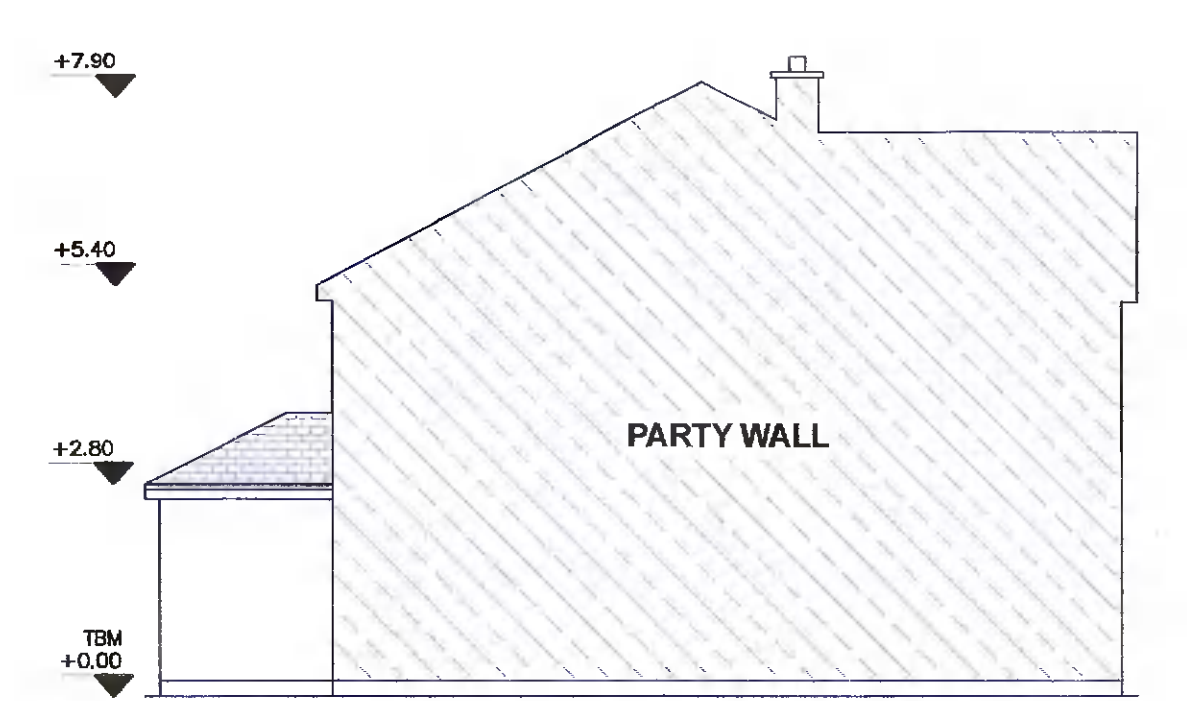


Proposed (North-West) Side Elevation  
Scale 1:100

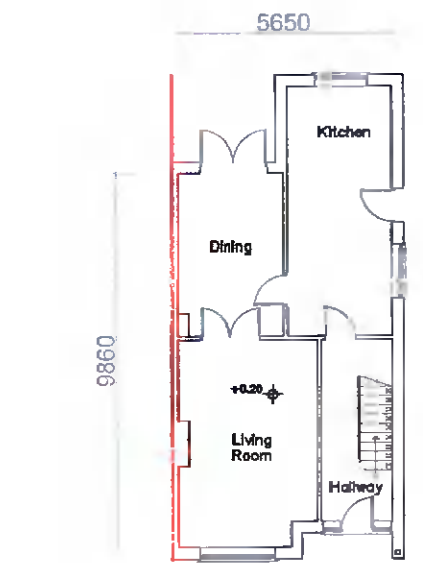

Existing Ground Floor Plan  
Scale 1:200  
Area 60.16 sq.m




Existing First Floor Plan  
Scale 1:200  
Area 53.89 sq.m

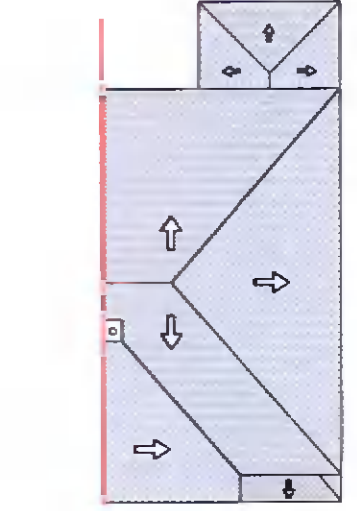

Existing Roof Plan  
Scale 1:200




Existing (South-East) Side Elevation  
Scale 1:200

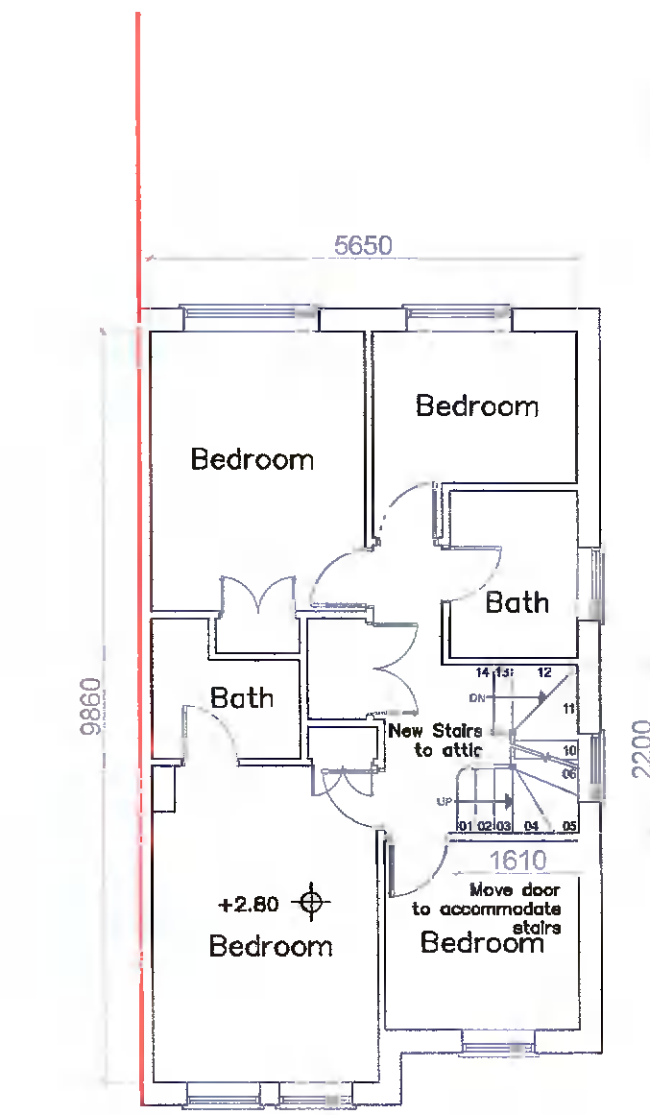


Proposed First Floor Plan  
Scale 1:100  
Area 53.89 sq.m




Proposed Attic Floor Plan  
Scale 1:100  
Area 37.65 sq.m

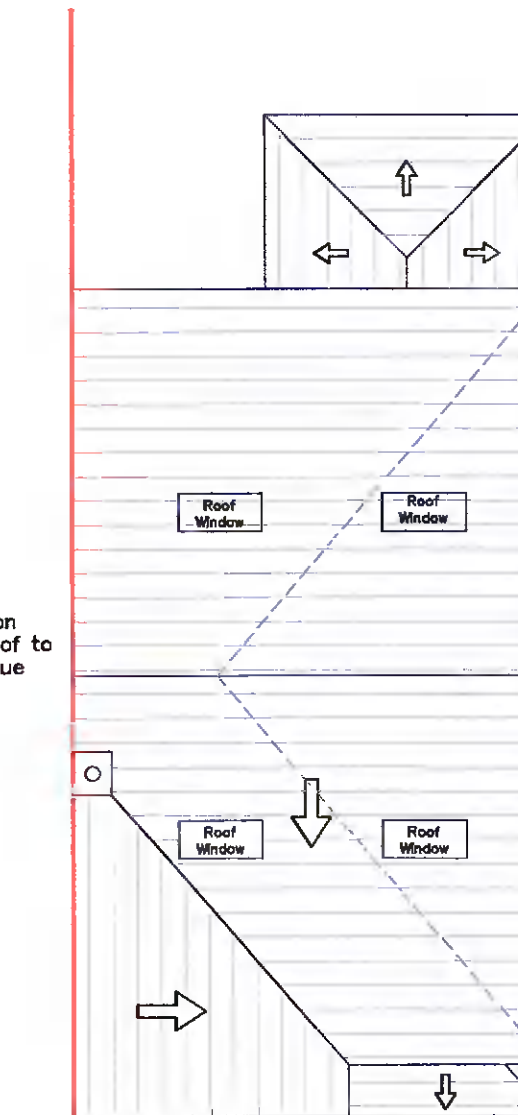


Proposed Roof Plan  
Scale 1:100

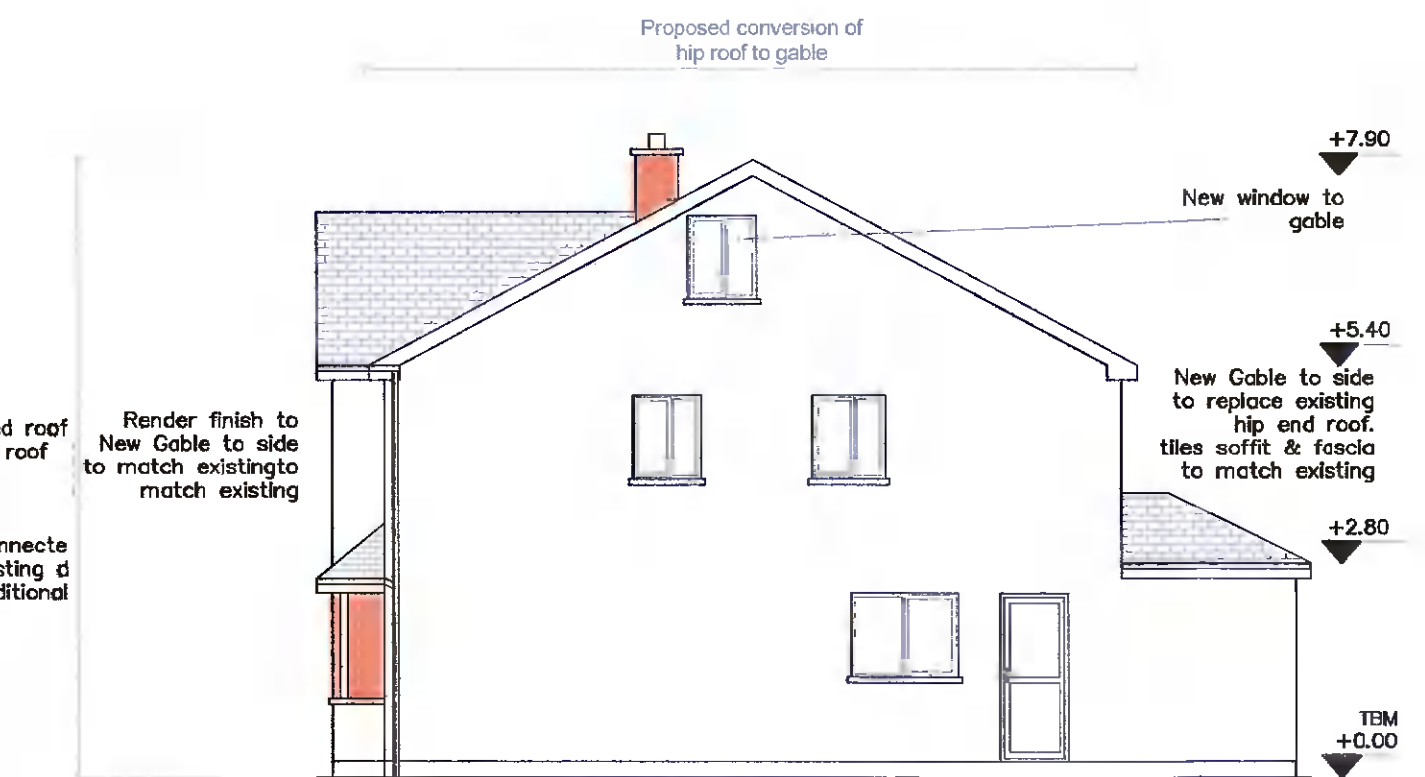


Proposed (South-East) Side Elevation  
Scale 1:100

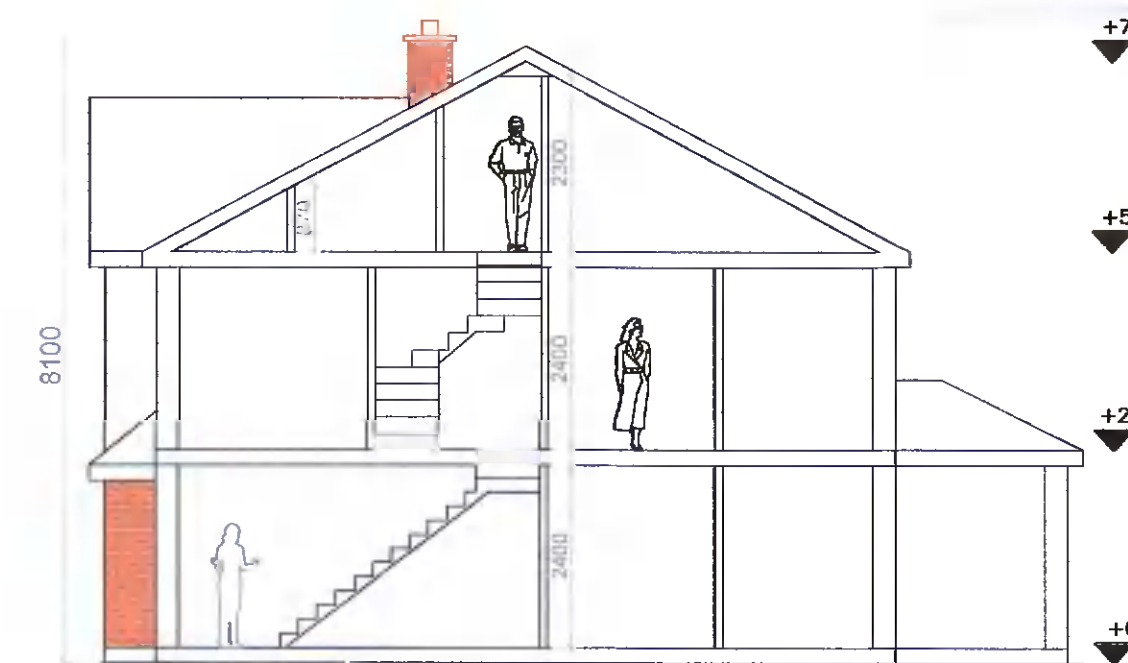

Proposed Section  
Scale 1:100

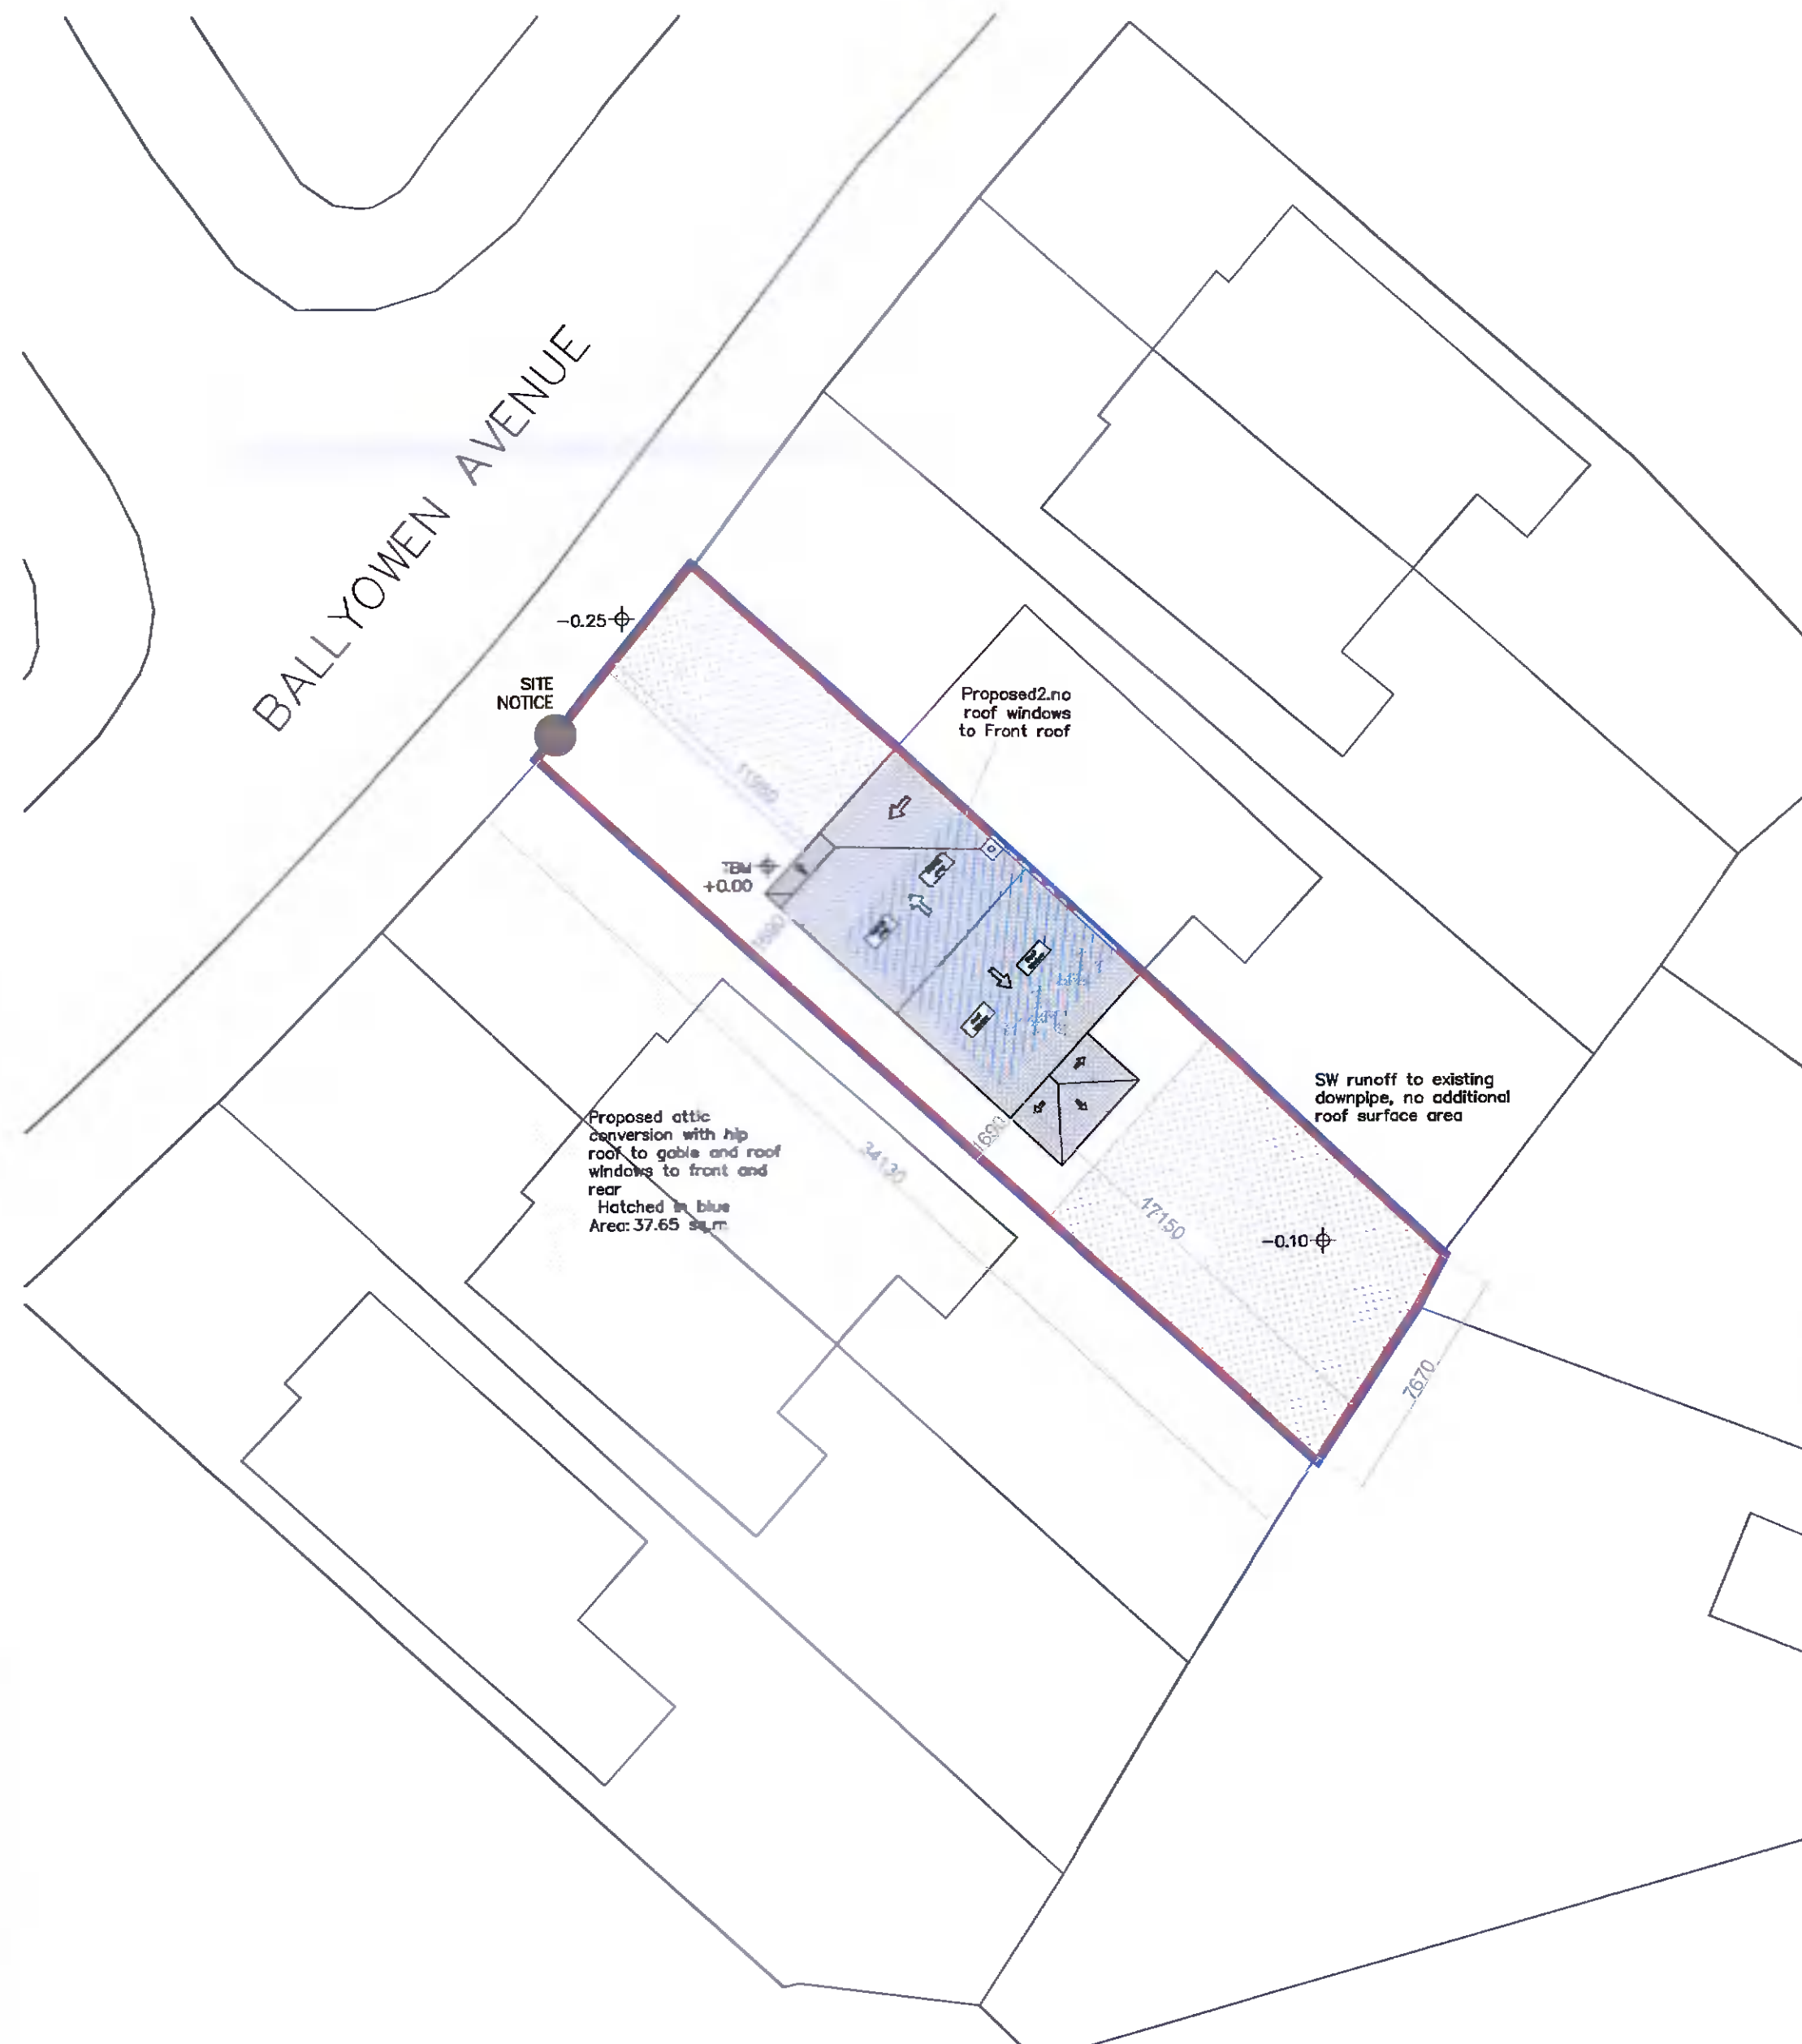


Proposed Site Plan  
Scale 1:200  
Site Area 278 sq.m

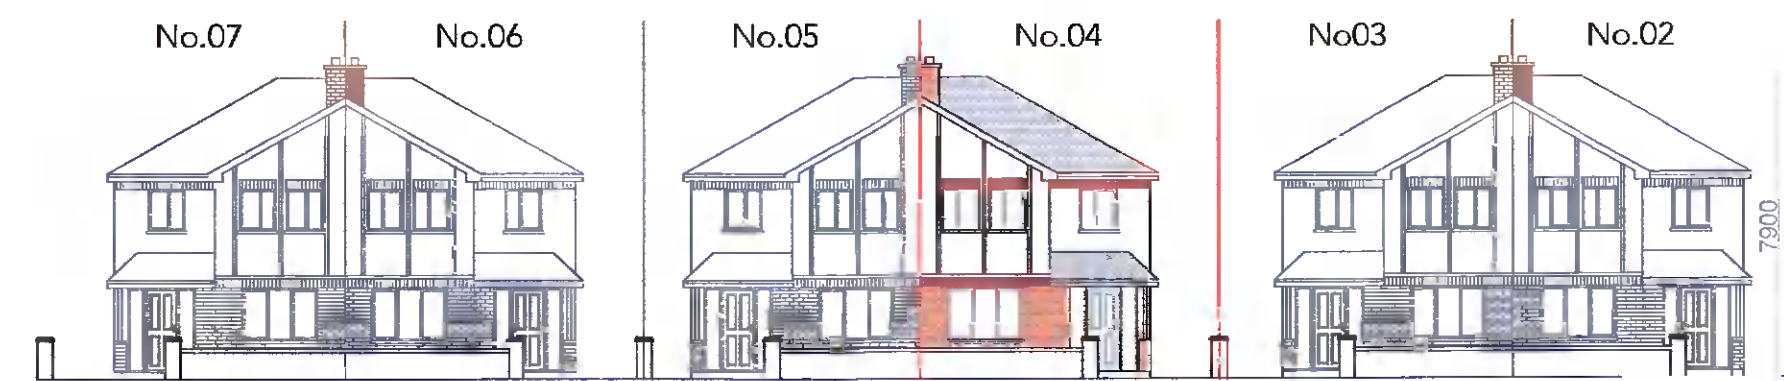


Existing Contiguous Front Elevation  
Scale 1:200



Proposed Contiguous Front Elevation  
Scale 1:200

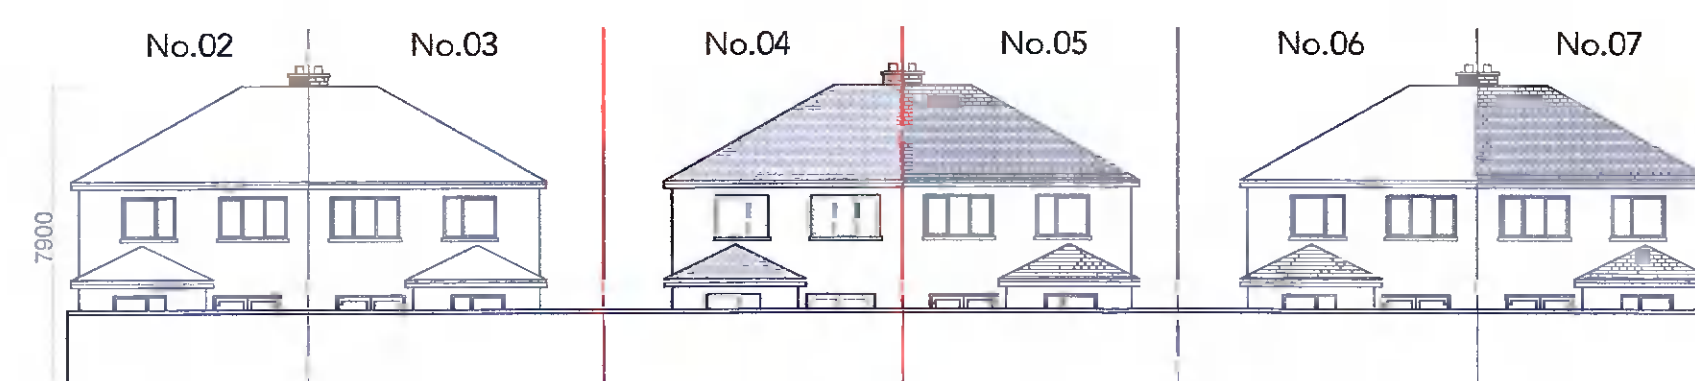

Existing Contiguous Rear Elevation  
Scale 1:200

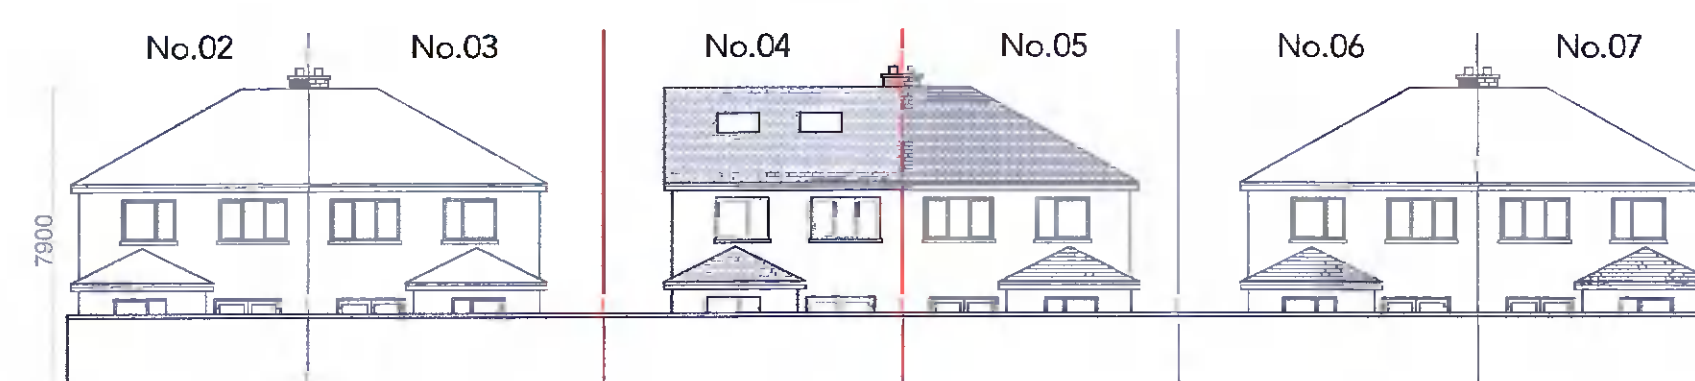

Proposed Contiguous Rear Elevation  
Scale 1:200

CLIENT <b>BRENDAN-HANLEY</b>	
PROJECT PERMISSION FOR ATTIC CONVERSION TO NON-HABITABLE STORAGE SPACE WITH HIP ROOF TO GABLE	
SCALE: 1:100; 1:200	DATE: 26.04.2022
CHECKED: AD	DRAWN: SN
2311-B.Hanley Dwg.no: 2311/PLN/01	
Address 4-BALLYOWEN AVENUE, LUCAN	
DRAWING NUMBER	REVISION
PLAN-01 00	
<b>JE A</b> Joseph English Architecture	Park House, Ballisk Court, Donabate, Co. Dublin. P. 01 8958551 E. info@jearchitecture.ie www.jearchitecture.ie
<b>RIA1</b>	2022