





Existing Front (South East) Elevation  
Scale 1:200




Existing Rear (North West) Elevation  
Scale 1:200

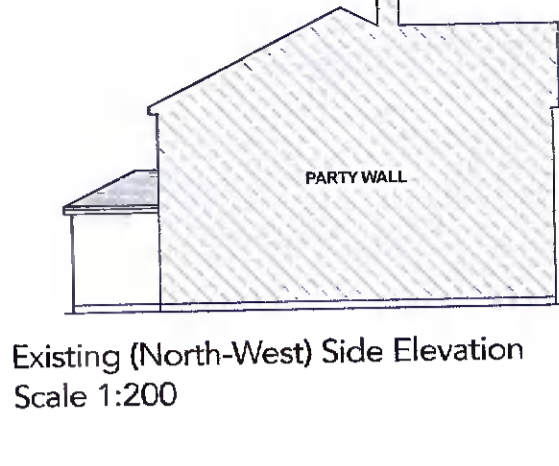


Existing (North-West) Side Elevation  
Scale 1:200

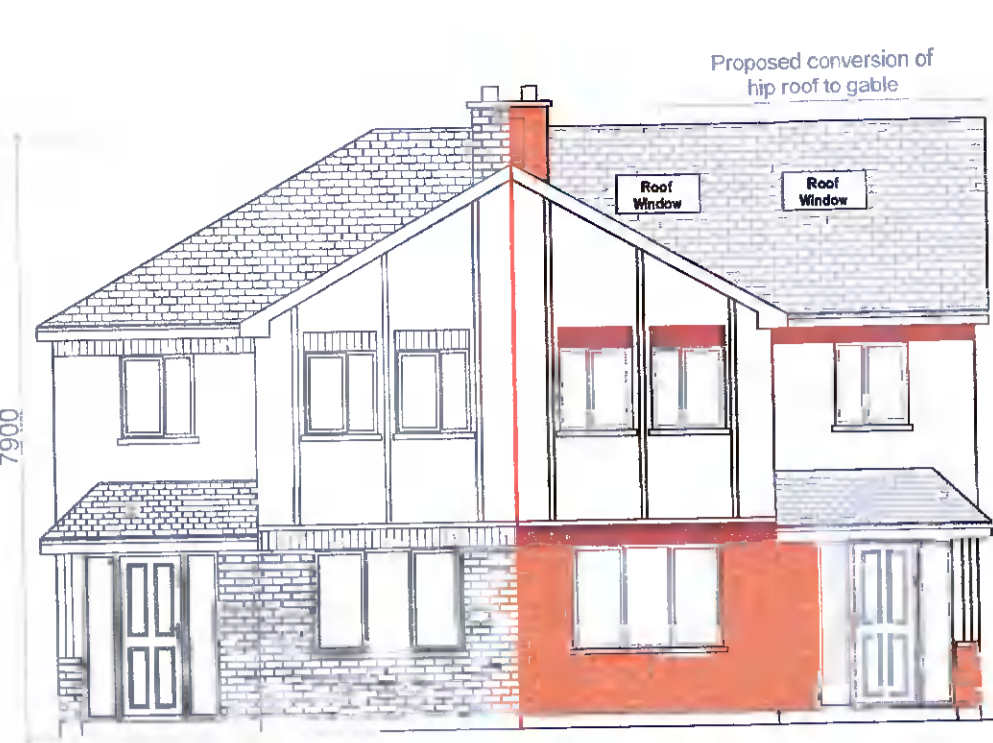


Proposed Front (South East) Elevation  
Scale 1:100

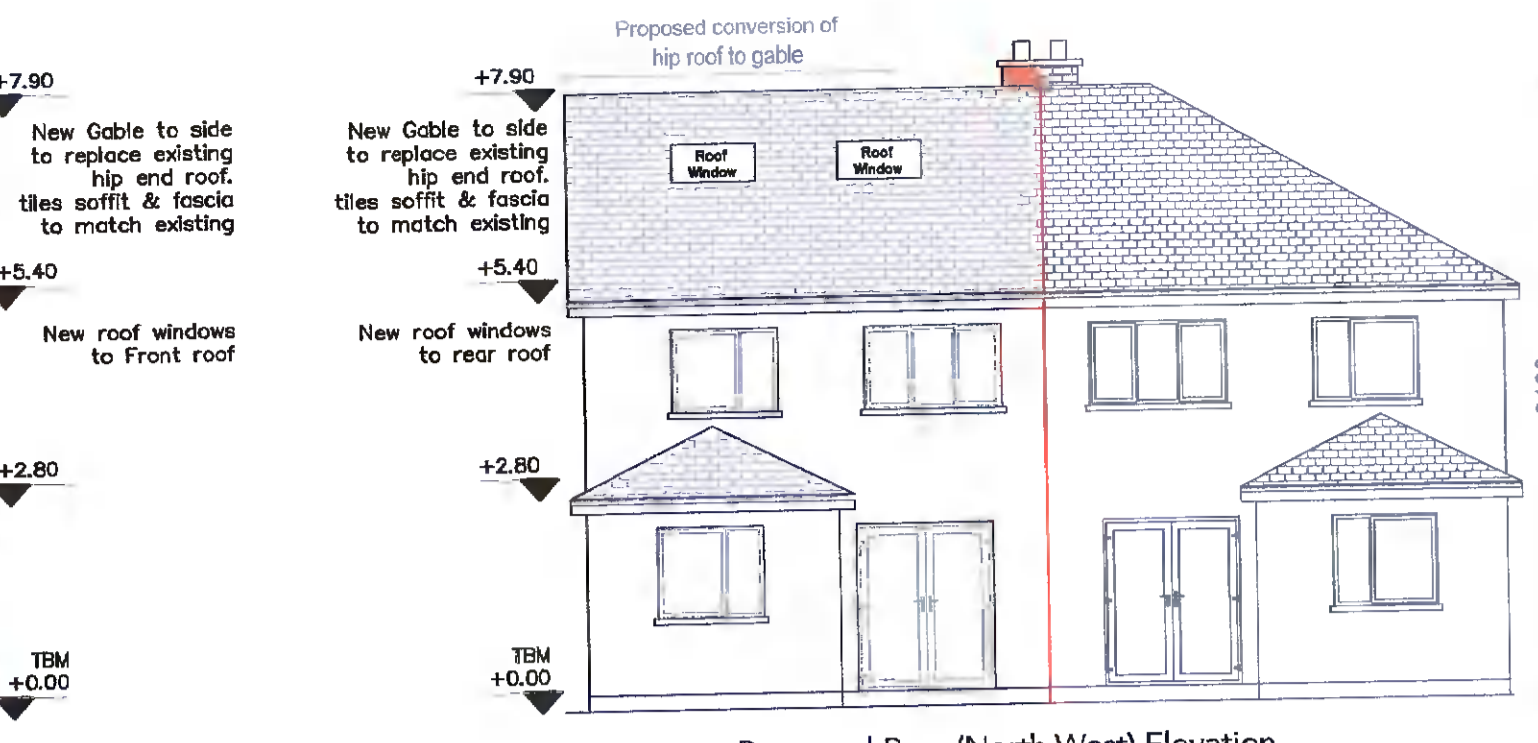

Proposed Rear (North West) Elevation  
Scale 1:100

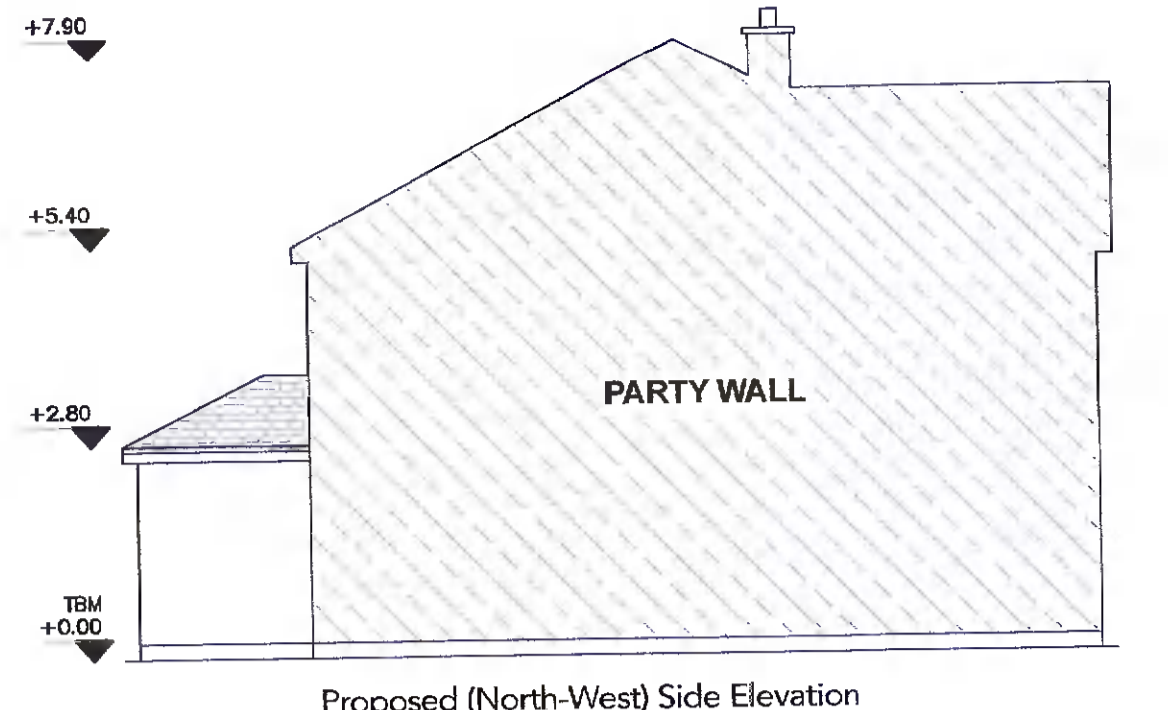


Proposed (North-West) Side Elevation  
Scale 1:100

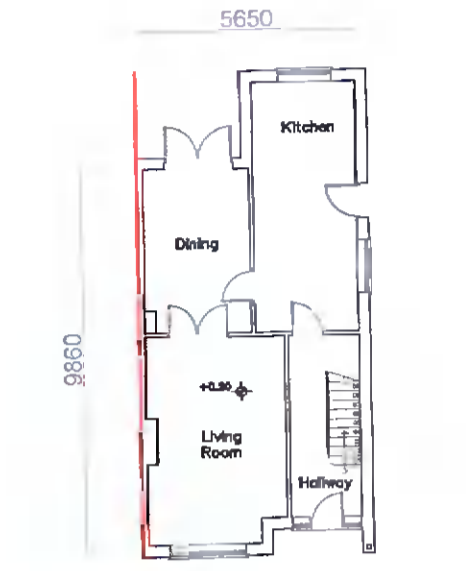


Existing Ground Floor Plan  
Scale 1:200  
Area 60.16 sq.m




Existing First Floor Plan  
Scale 1:200  
Area 53.89 sq.m

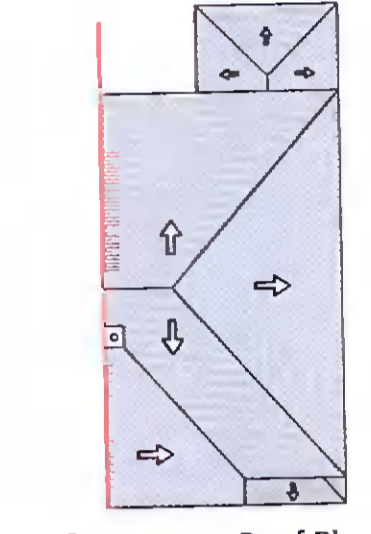


Existing Roof Plan  
Scale 1:200

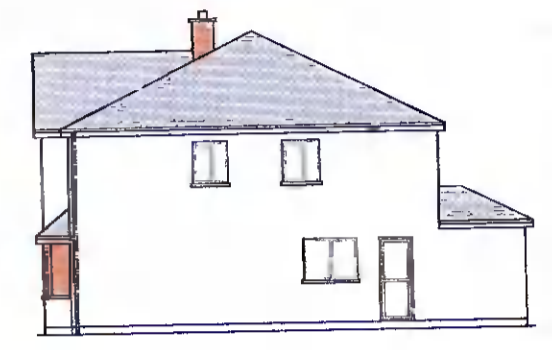


Existing (South-East) Side Elevation  
Scale 1:200

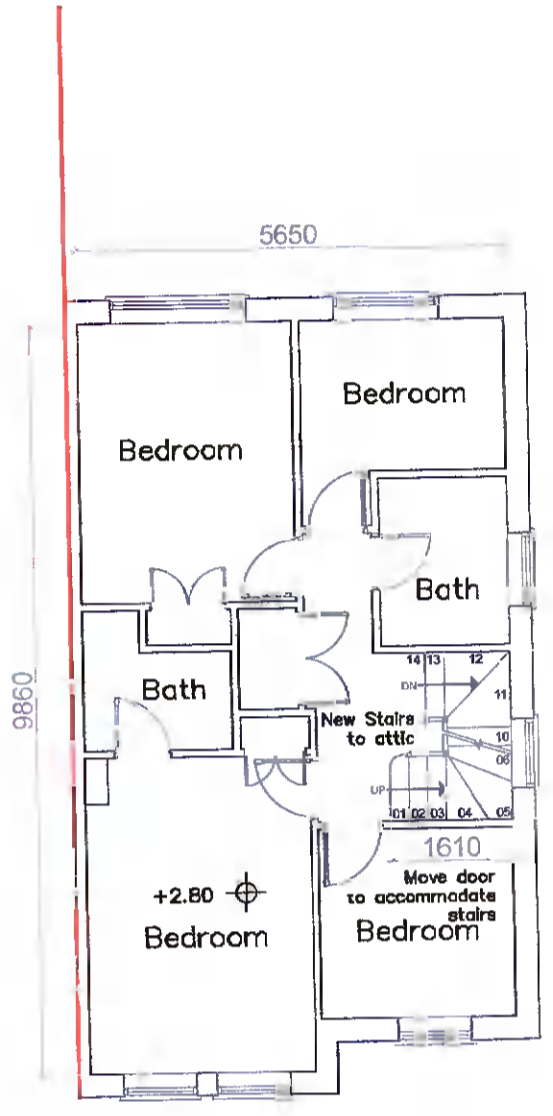


Proposed First Floor Plan  
Scale 1:100  
Area 53.89 sq.m

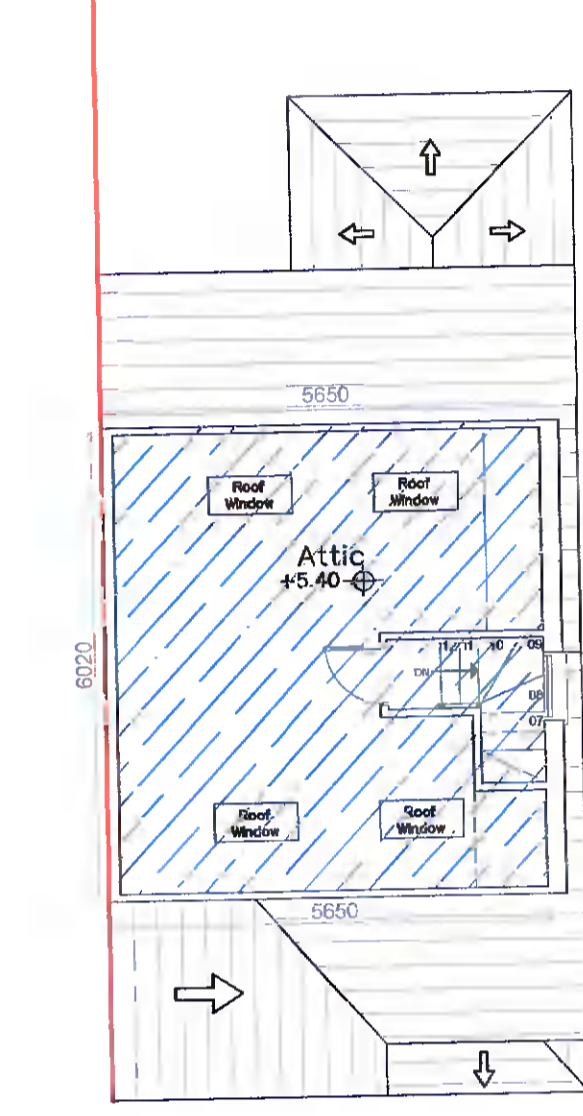


Proposed Attic Floor Plan  
Scale 1:100  
Area 37.65 sq.m

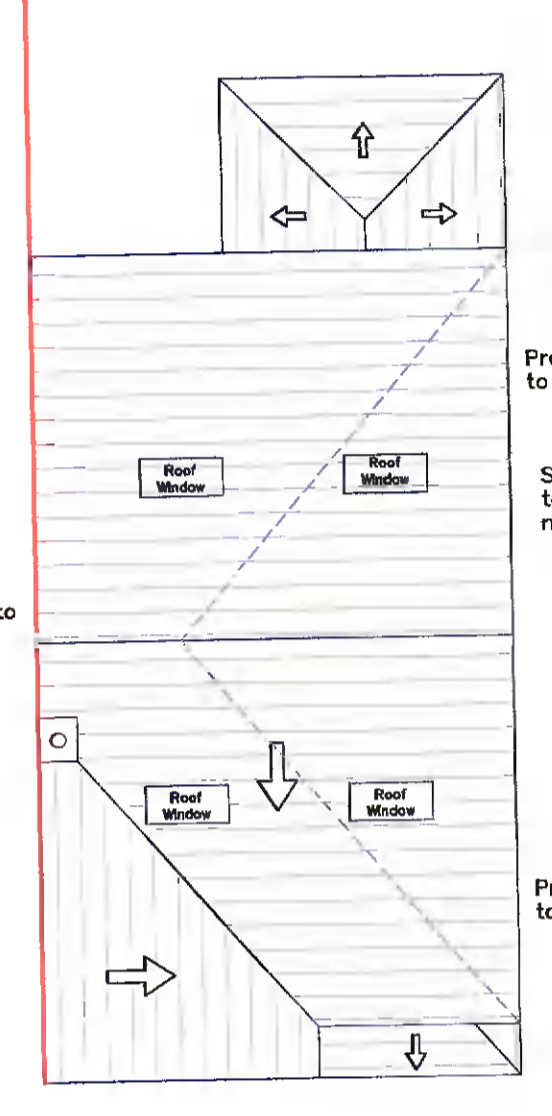

Proposed Roof Plan  
Scale 1:100

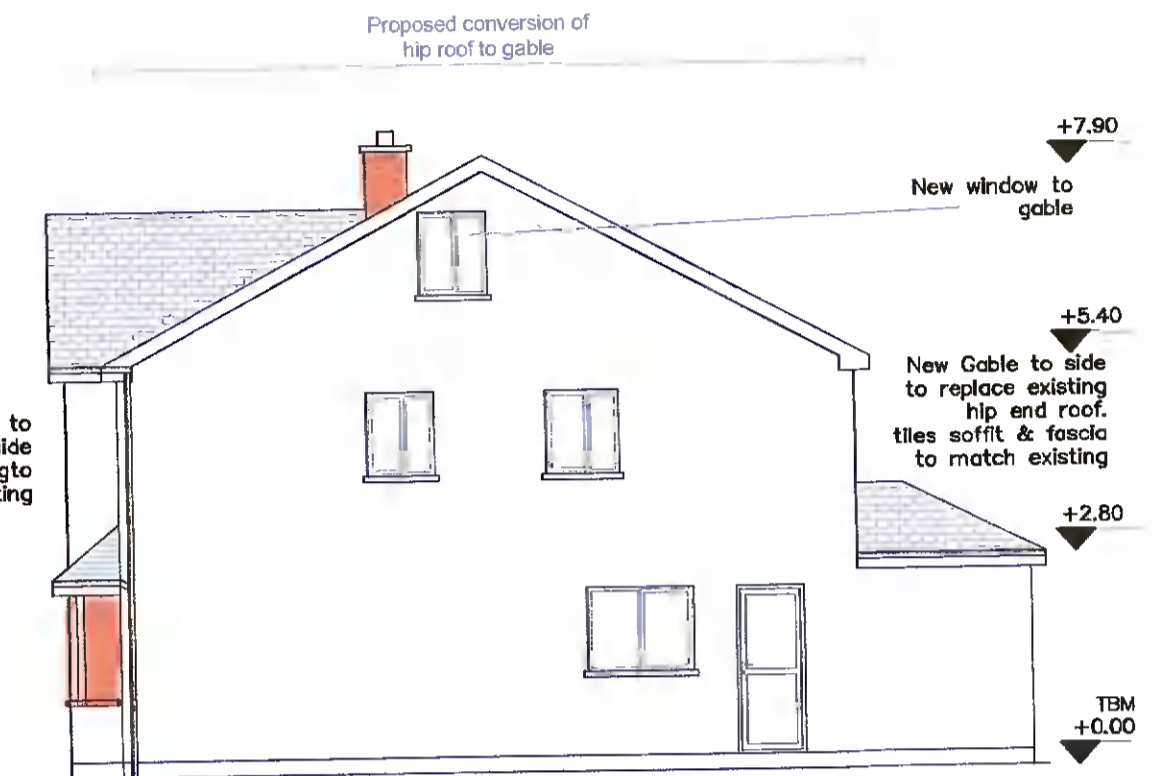

Proposed (South-East) Side Elevation  
Scale 1:100

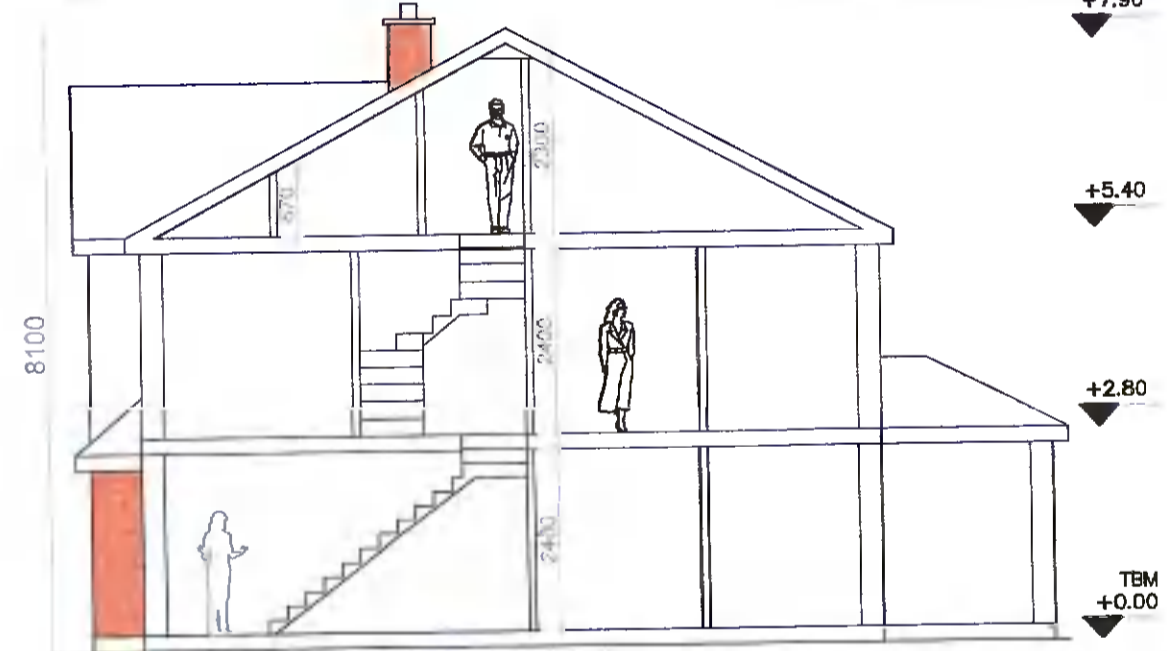

Proposed Section  
Scale 1:100




Proposed Site Plan  
Scale 1:200  
Site Area 278 sq.m




Existing Contiguous Front Elevation  
Scale 1:200



Proposed Contiguous Front Elevation  
Scale 1:200

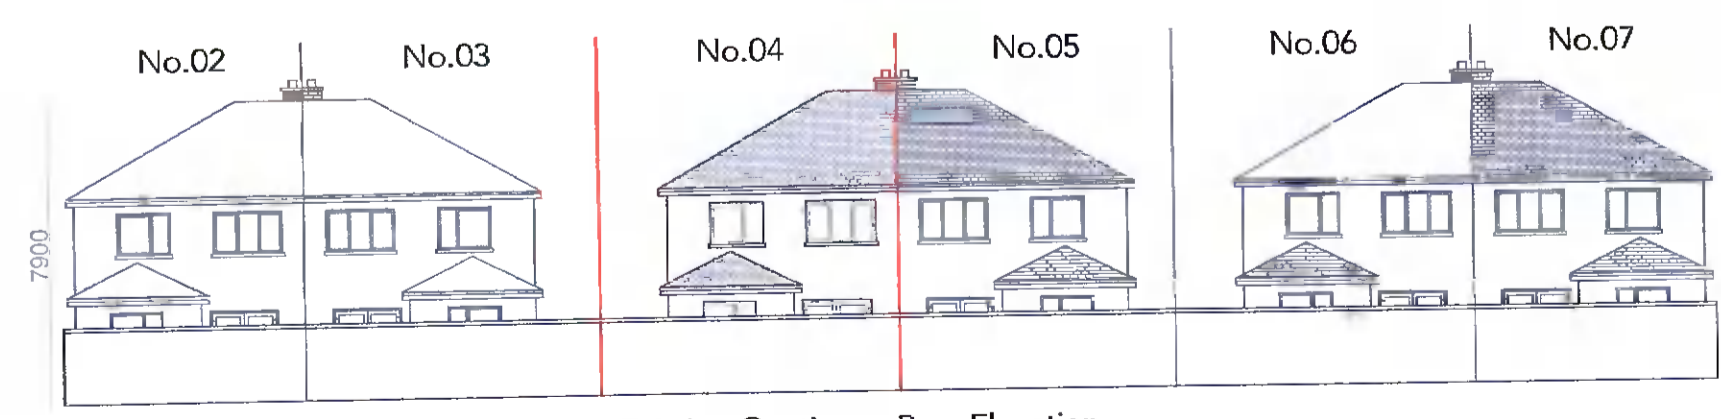

Existing Contiguous Rear Elevation  
Scale 1:200

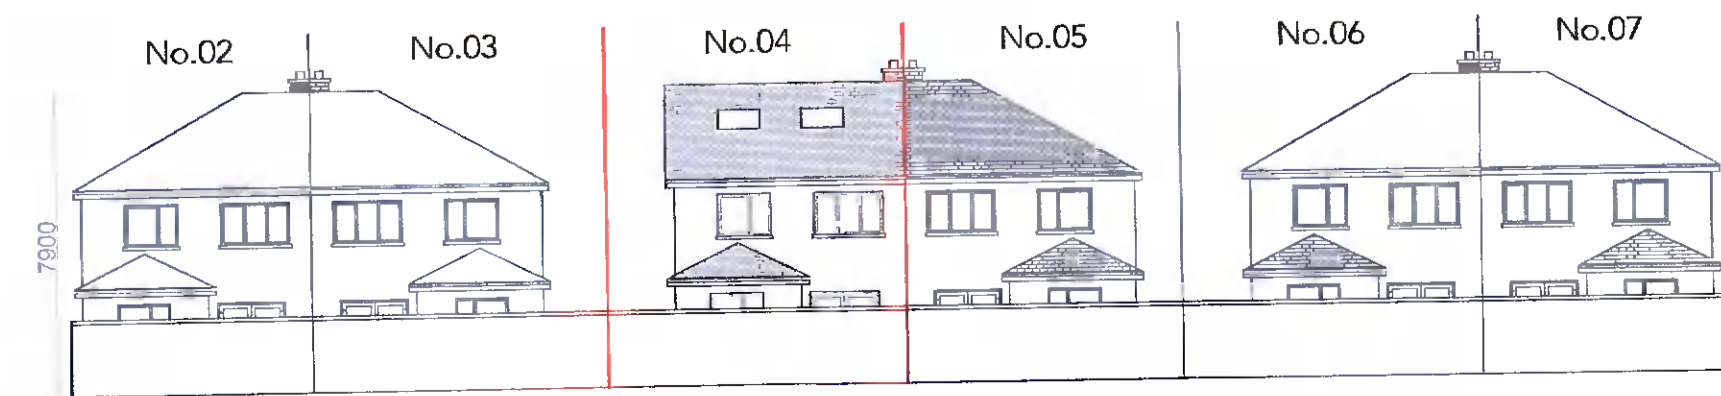

Proposed Contiguous Rear Elevation  
Scale 1:200

CLIENT  
**BRENDAN-HANLEY**

PROJECT  
PERMISSION FOR ATTIC CONVERSION  
TO NON-HABITABLE STORAGE SPACE  
WITH HIP ROOF TO GABLE

SCALE: 1:100, 1:200. DATE: 26.04.2022

CHECKED: AD DRAWN: SN

2311-B.Hanley Drg.no: 2311/PLN/01

Address  
4-BALLYOWEN-AVENUE,LUCAN

DRAWING NUMBER REVISION  
**PLAN-01 00**

**JEA** Park House,  
Ballisk Court,  
Donabate,  
Co. Dublin.  
P: 01 8958551  
E: info@jearchitecture.ie  
jearchitecture.ie

RIA  
2022