


1 Proposed Street Elevation  
1 : 200

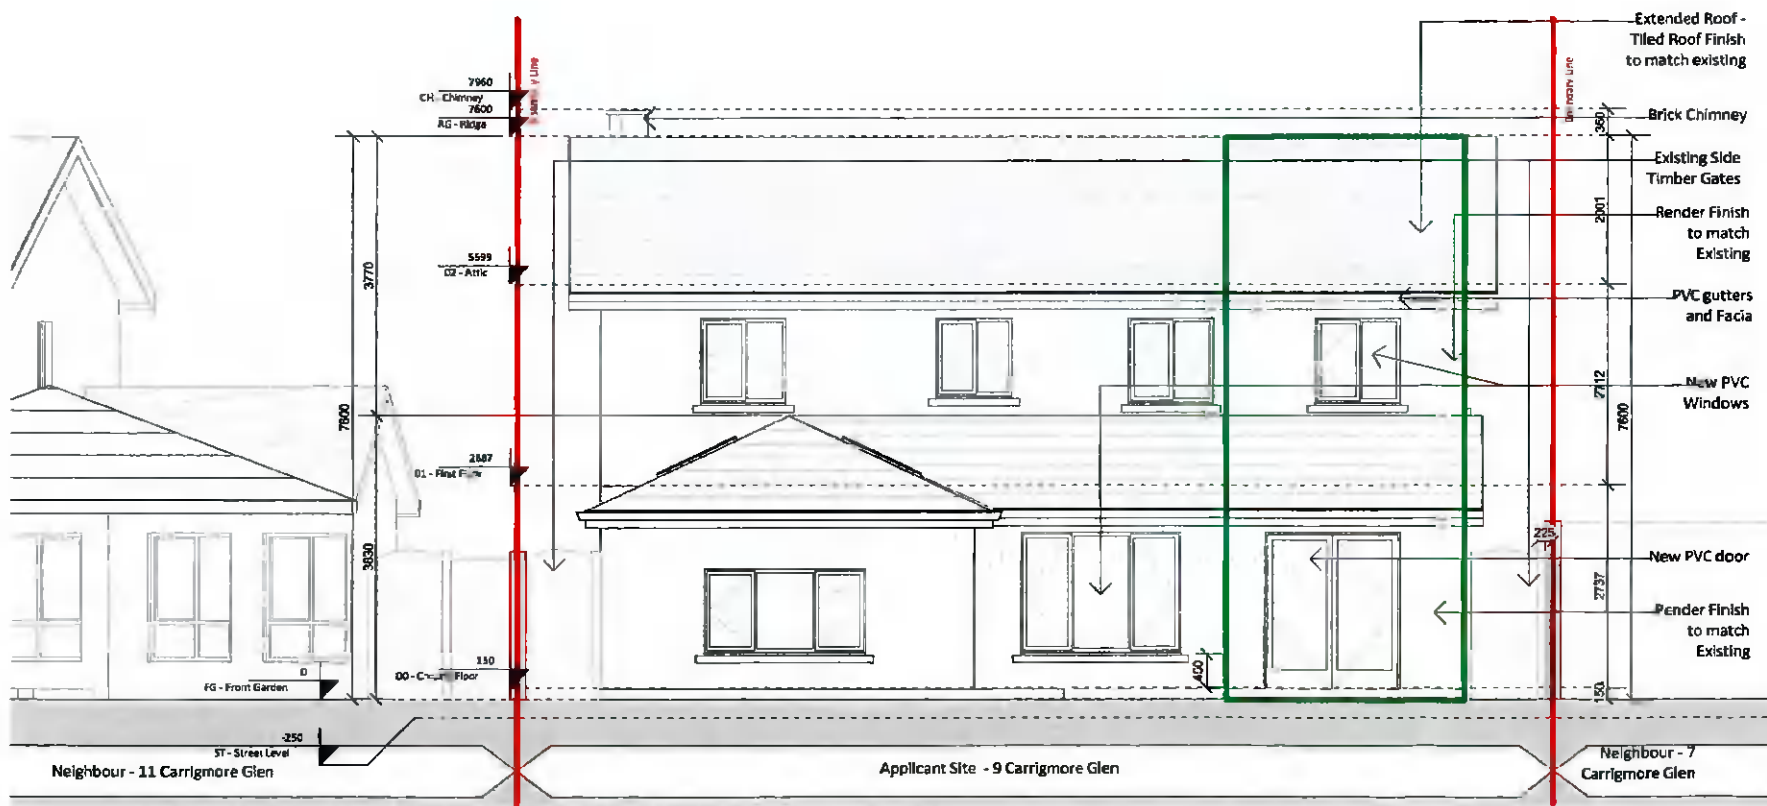

2 Proposed North Elevation  
1 : 100

Proposed Street Elevation and North Elevation

- LEGEND:
- Proposed New Extension
  - Site Boundary Line 434m<sup>2</sup> = 0.107 acre

**PLANNING APPLICATION**

Revision Description	Date	Rev. No.	Issued by
Planning Application	12/05/2022	P01	NZ

Project No.:	CGL	Scale @ A3:	As Indicated
Project Lead:	NZ	Date Printed:	12/05/2022
Drawn By:	Author	Current Rev.:	P01
Job No.:	CGL	Status:	P01
Purpose:	Planning Application		
Project:	House Extension and Renovation		
Location:	9 Carrigmore Glen, Saggart, Co. Dublin		
Client:	Karen and Wayne Ashbrook		
Drawing Title:	Proposed Street Elevation and North Elevation		
Drawing No.:	CGL-NZ-ZZ-DR-A-3102		

Figures shown are only to be used. This drawing is the copyright of Natalia Zarebska. All information is shared as per approval in accordance with the Planning Act 2008, Table 5, Standard Conditions for the Supply of Models and Documents and the WEP. If the Planner/Builder is not the Planner/Builder, the Planner/Builder has been approved by the WEP.