


THE COPYRIGHT OF THIS DRAWING IS VESTED WITH CW O'BRIEN ARCHITECTS LIMITED AND MUST NOT BE COPIED OR REPRODUCED WITHOUT THE CONSENT OF THE COMPANY.


FIGURED DIMENSIONS ONLY TO BE TAKEN FROM THIS DRAWING. DO NOT SCALE.

ALL CONTRACTORS MUST VISIT THE SITE AND BE RESPONSIBLE FOR CHECKING ALL SETTING OUT DIMENSIONS AND NOTIFYING THE ARCHITECT OF ANY DISCREPANCIES PRIOR TO ANY MANUFACTURE OR CONSTRUCTION WORK.

NOTES:

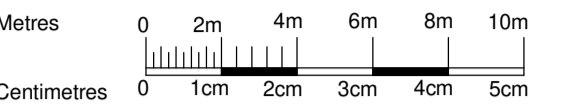

SCALE 1:200

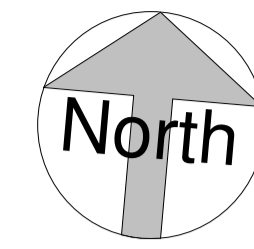

FLOOR PLAN KEY:

- EH - ENTRANCE HALL
- ST - STORAGE
- HP - HOT PRESS
- KIT/LIV/DIN - KITCHEN + LIVING + DINING ROOM

Note:
Commercial, Creche, Amenity Spaces to future layouts


— SITE OUTLINED IN RED

SCHEDULE OF ACCOMMODATION - 08 EIGHTH FLOOR		
Name	Area Type	Area

ROOF GARDEN	AMENITY SPACE	198.6 m ²
: 1		198.6 m ²
Grand total: 1		198.6 m ²



APPLICATION BOUNDARY

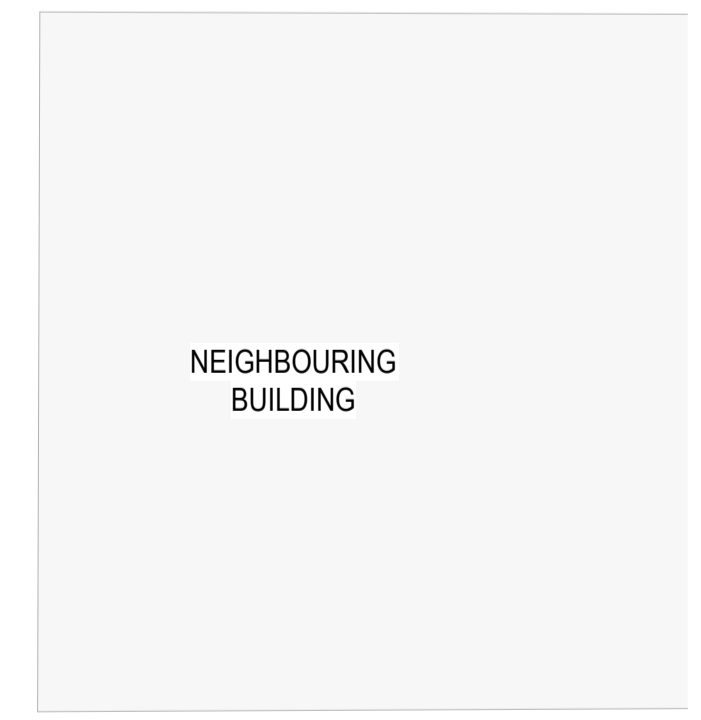

Rev	Description	Date	Dr by	App by
P08	Full Application Issue	11/05/2022	VF	WP

PLANNING

Client:
Greenhills Living Ltd

Project:
Bancroft View SHD
Lands on Greenhills Road (North of Bancroft Park, South/West of Hibernian Industrial Estate and East of Airtown Road Junction), Tallaght, Dublin 24

Drawing Title:
PROPOSED EIGHTH FLOOR PLAN

Drawn	Checked	Paper Size	Scale	Date
VF	WP	A1	1:200	11/05/2022

Project No.	Drawing No.	Classification	Revision
PE19139	1008		P08

File Name:
PE19139-CWO-ZZ-08-DR-A-1008

Status:



No.1 Sarsfield Quay, Dublin 7, D07 R9FH
t: 01 518 0170 e: admin@cwoarchitects.ie
Dublin | Cork | Galway | London | UK & Europe +
www.cwoarchitects.ie

Please consider the environment before printing this sheet