


THE COPYRIGHT OF THIS DRAWING IS VESTED WITH CW O'BRIEN ARCHITECTS LIMITED AND MUST NOT BE COPIED OR REPRODUCED WITHOUT THE CONSENT OF THE COMPANY.

FIGURED DIMENSIONS ONLY TO BE TAKEN FROM THIS DRAWING. DO NOT SCALE.

ALL CONTRACTORS MUST VISIT THE SITE AND BE RESPONSIBLE FOR CHECKING ALL SETTING OUT DIMENSIONS AND NOTIFYING THE ARCHITECT OF ANY DISCREPANCIES PRIOR TO ANY MANUFACTURE OR CONSTRUCTION WORK.

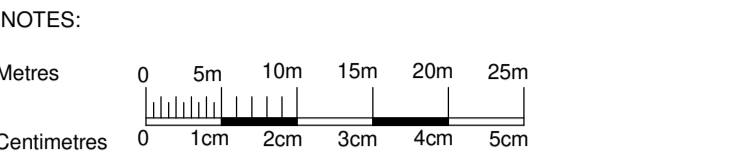

SCALE 1:500
SITE OUTLINED IN RED

| | | | | |
|-----|------------------------|------------|-------|--------|
| P08 | Full Application Issue | 11/05/2022 | VF | WP |
| Rev | Description | Date | Dr by | App by |

Project Stage
PLANNING

Client:
Greenhills Living Ltd

Project:
Bancroft View SHD
Lands on Greenhills Road (North of Bancroft Park, South/West of Hibernian Industrial Estate and East of Airton Road Junction), Tallaght, Dublin 24

Drawing Title:
PROPOSED SITE PLAN

| | | | | |
|-------|---------|------------|-------|------------|
| Drawn | Checked | Paper Size | Scale | Date |
| VF | WP | A1 | 1:500 | 11/05/2022 |

| | | | |
|-------------|-------------|----------------|----------|
| Project No. | Drawing No. | Classification | Revision |
| PE19139 | 0100 | | P08 |

File Name:
PE19139-CWO-ZZ-DR-A-0100

Status:

1 PROPOSED SITE PLAN
1:500



No.1 Sarsfield Quay, Dublin 7, D07 R9FH
t: 01 518 0170 e: admin@cwoarchitects.ie
Dublin | Cork | Galway | London | UK & Europe +
www.cwoarchitects.ie

Please consider the environment before printing this sheet