


ELEVATION / SECTIONS MATERIAL KEY:

- 2- PROPOSED FINISH: SELECTED RED BRICK FINISH. REFER TO DESIGN STATEMENT FOR MORE INFORMATION.
- 3- PROPOSED FINISH: SELECTED RENDER FINISH. REFER TO DESIGN STATEMENT FOR MORE INFORMATION.
- 4- PROPOSED FINISH: SELECTED STONE FINISH. REFER TO DESIGN STATEMENT FOR MORE INFORMATION.
- 5- PROPOSED FINISH: POWER-COATED ALUMINIUM / PVC FRAME WINDOWS / DOORS.
- 6- PROPOSED FINISH: PROPOSED SPANDREL PANEL. REFER TO DESIGN STATEMENT FOR MORE INFORMATION.
- 7- PROPOSED METAL BALCONY SYSTEM.
- 8- PROPOSED GLAZED SHOP FRONTS.
- 9- STANDING SEAM METAL CLADDING.
- 10- PROPOSED FINISH: SELECTED RENDER FINISH. REFER TO DESIGN STATEMENT FOR MORE INFORMATION.



1 PROPOSED NORTH - EAST ELEVATION

1 : 200

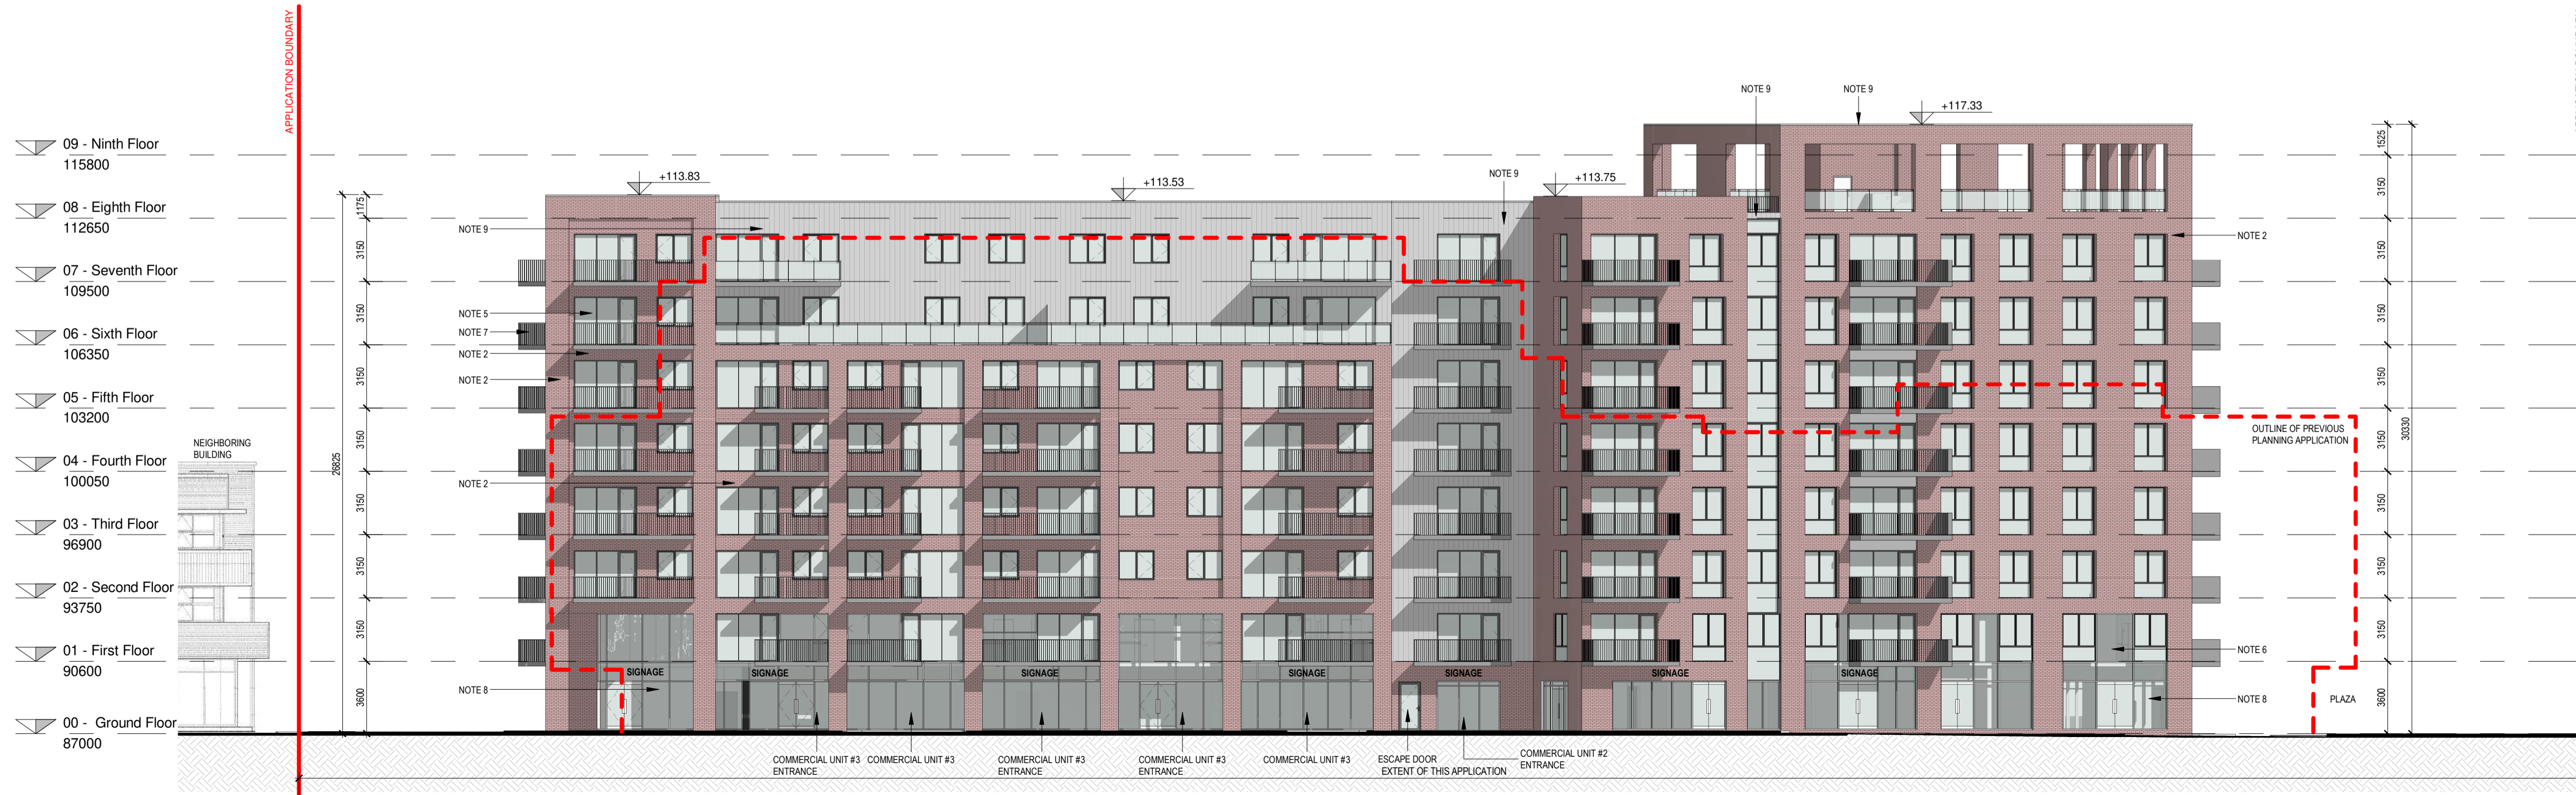

2 PROPOSED NORTH - WEST ELEVATION

1 : 200

P08	Full Application Issue	11/05/2022	VF	WP
Rev	Description	Date	Dr by	App by

Project Stage: **PLANNING**

Client: Greenhills Living Ltd

Project: Bancroft View SHD
Lands on Greenhills Road (North of Bancroft Park, South/West of Hibernian Industrial Estate and East of Airton Road Junction), Tallaght, Dublin 24

Drawing Title: ELEVATIONS SHEET 2

Drawn	Checked	Paper Size	Scale	Date
VF	WP	A1	As Indicated	@A1 11/05/2022

Project No.	Drawing No.	Classification	Revision
PE19139	2001		P08

File Name: PE19139-CWO-ZZ-DR-A-2001

Status:



No.1 Sarsfield Quay, Dublin 7, D07 R9FH
t: 01 518 0170 e: admin@cwoarchitects.ie
Dublin | Cork | Galway | London | UK & Europe +
www.cwoarchitects.ie

Please consider the environment before printing this sheet