




1 GREENHILLS ROAD - PROPOSED CONTEXTUAL ELEVATION
1 : 500

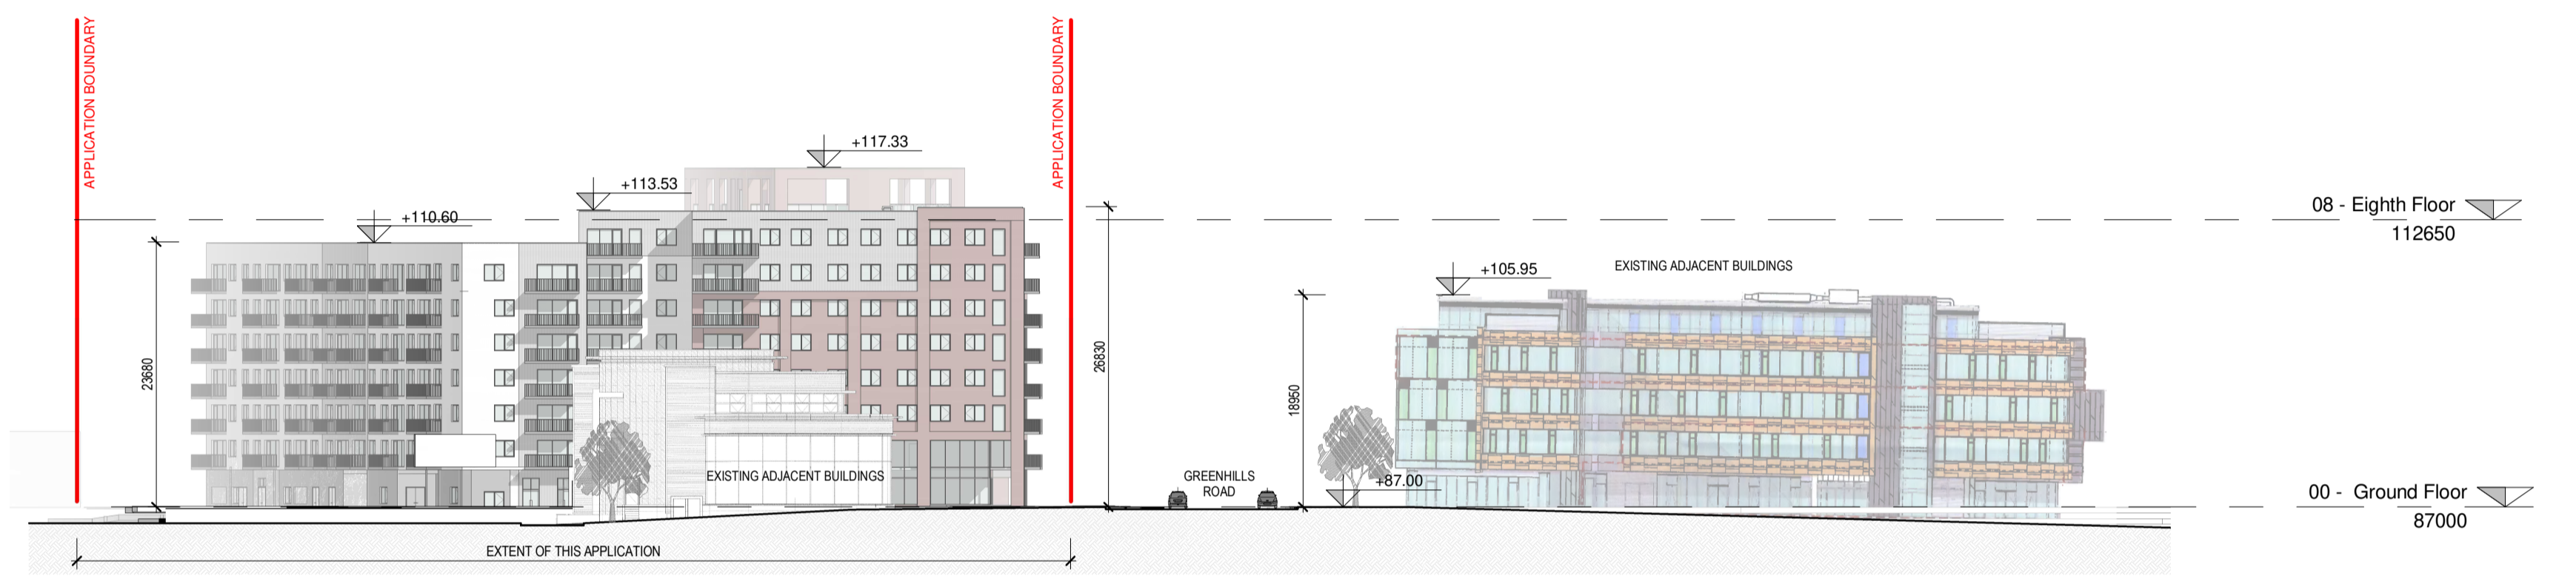



2 GREENHILLS ROAD - PROPOSED CONTEXTUAL ELEVATION (SIDE)
1 : 500

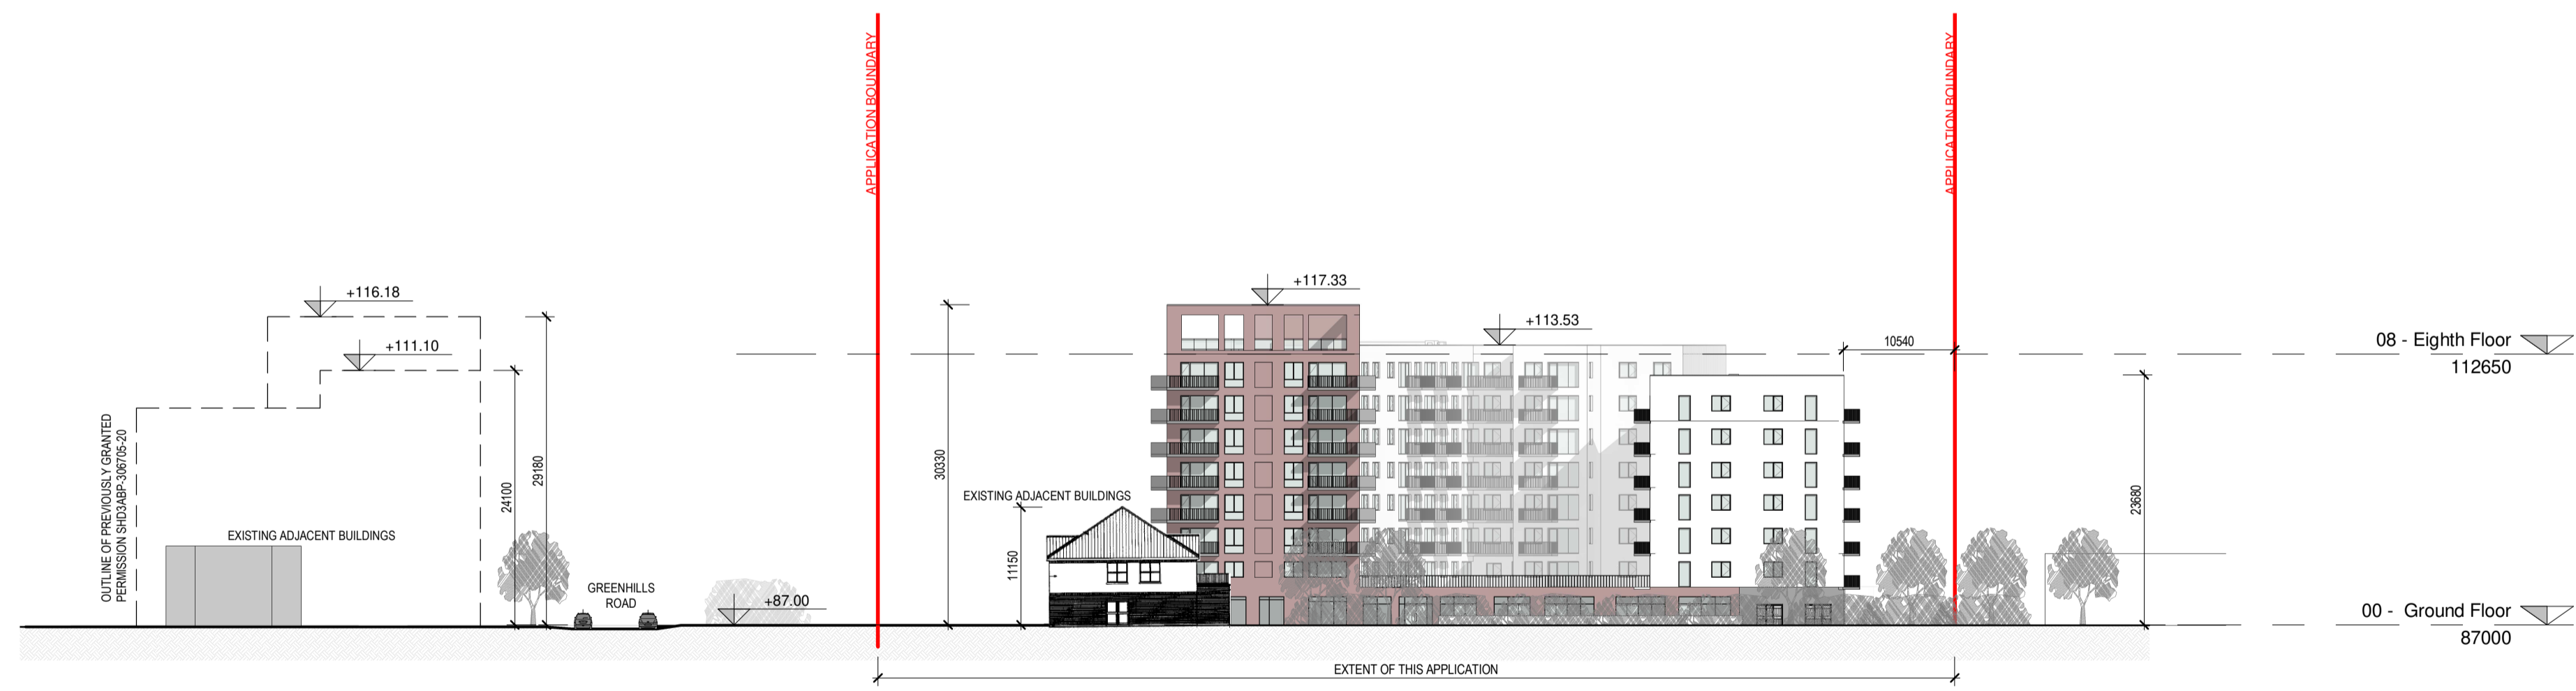

3 SOUTH ELEVATION - PROPOSED CONTEXTUAL ELEVATION
1 : 500

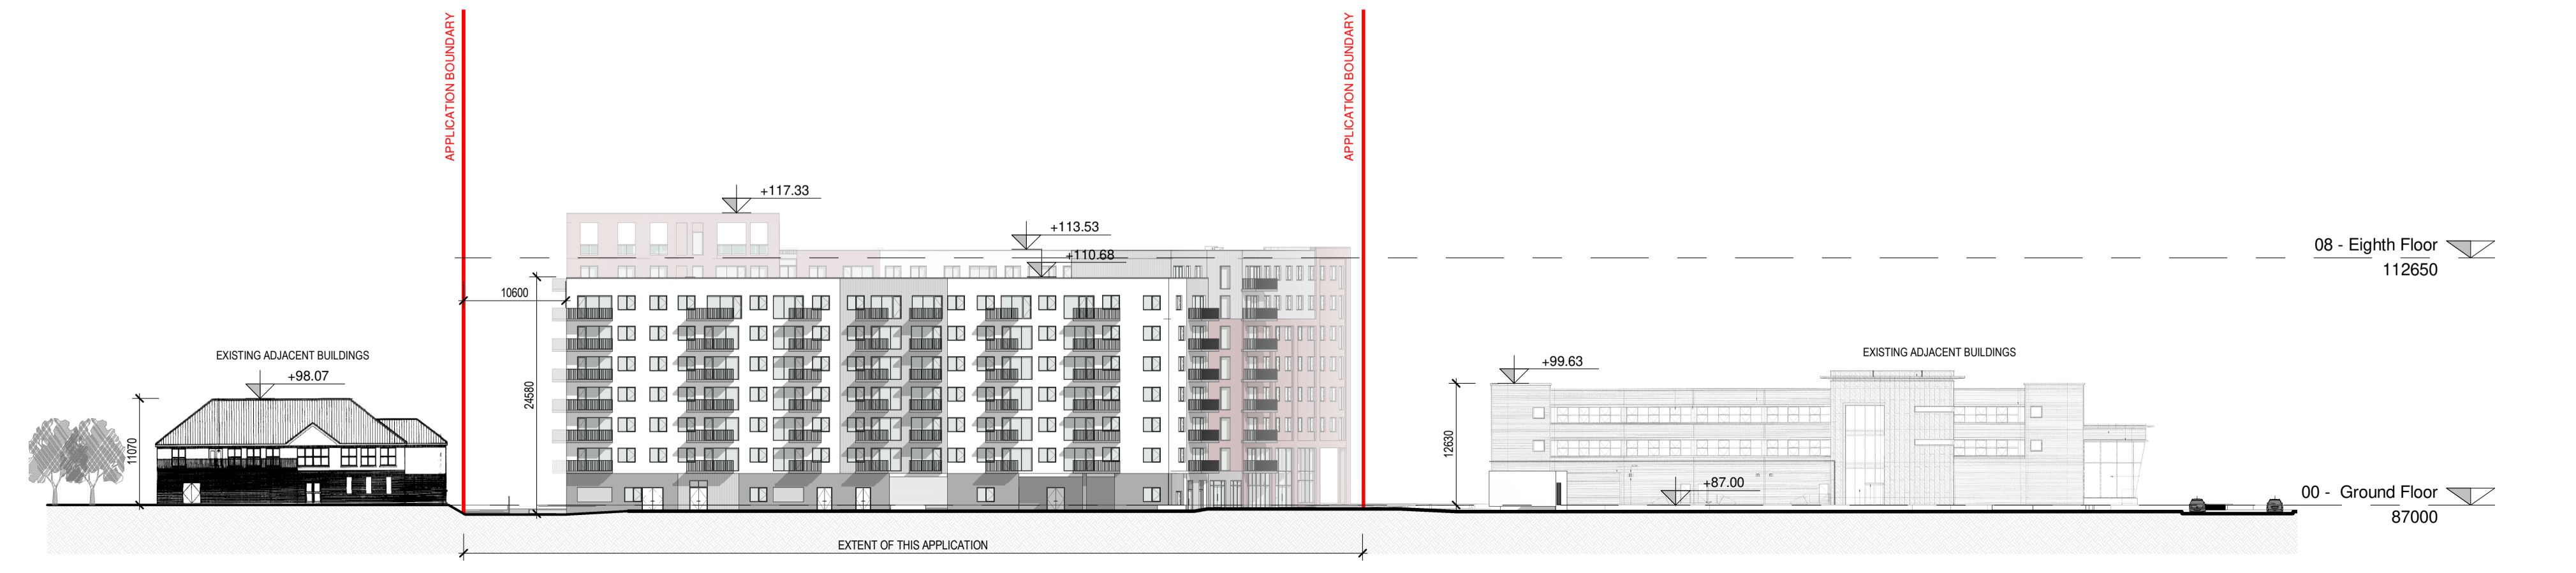

4 EAST ELEVATION - PROPOSED CONTEXTUAL ELEVATION
1 : 500

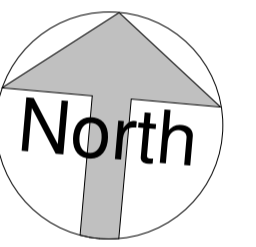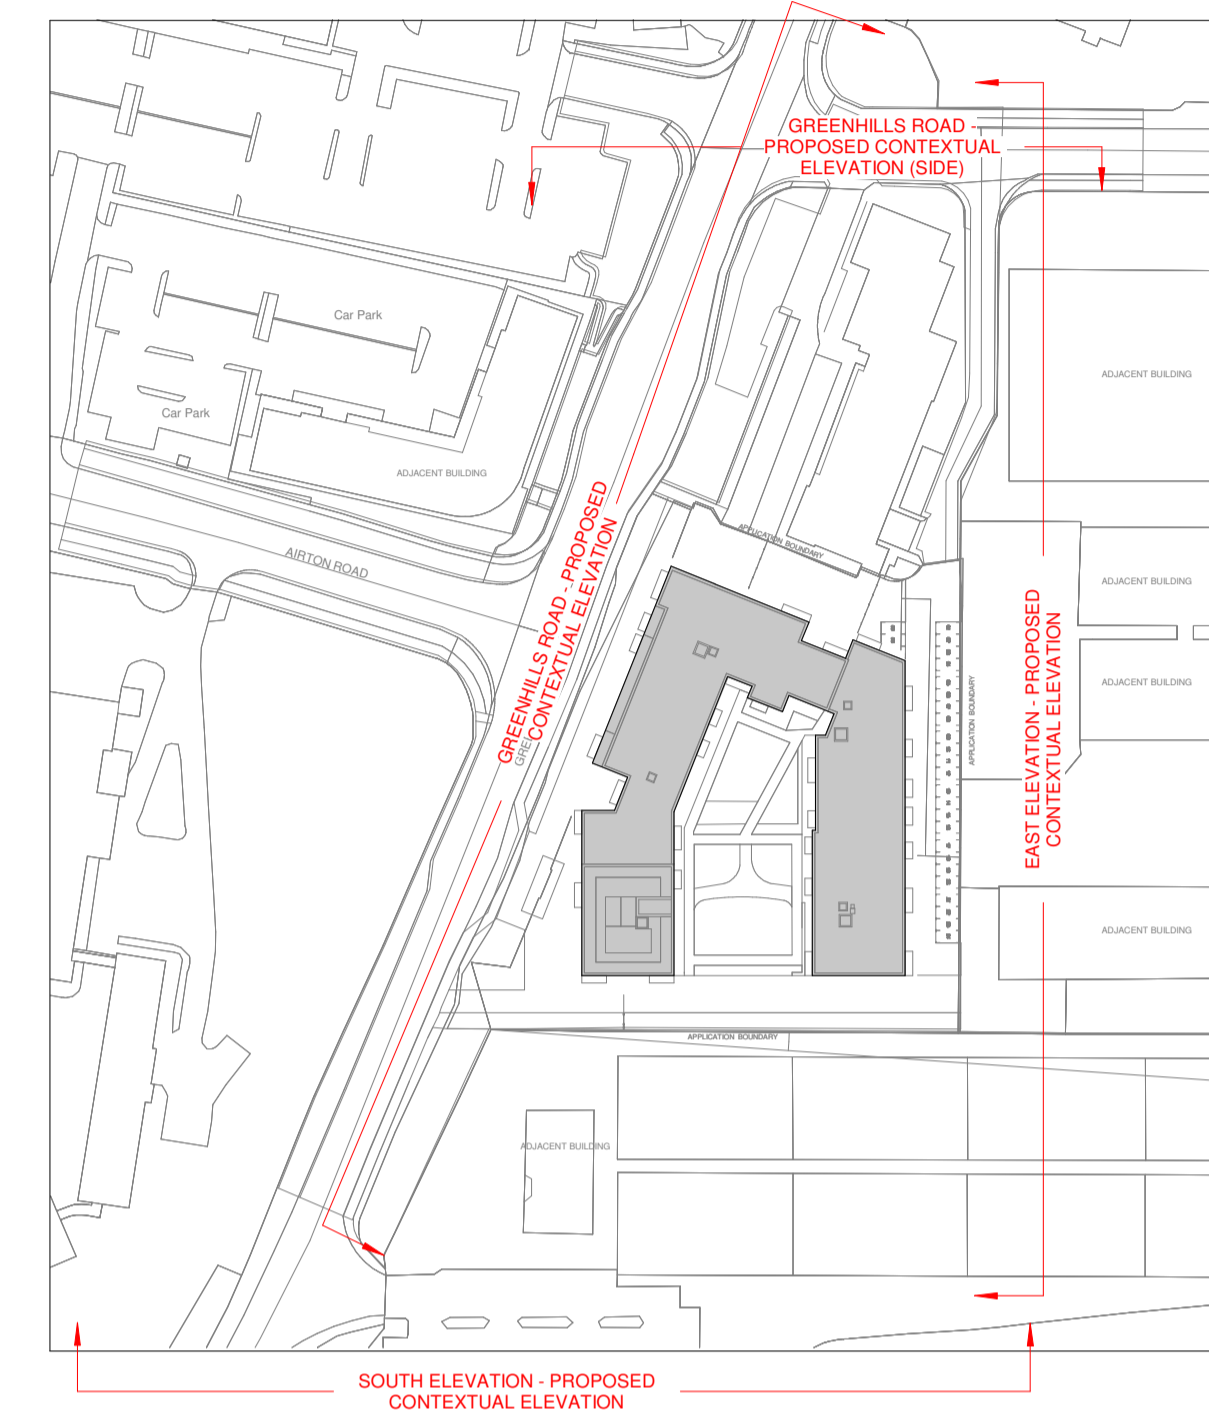

Rev	Description	Date	VF	WP
P08	Full Application Issue	11/05/2022		

PLANNING

Client:
Greenhills Living Ltd

Project:
Bancroft View SHD
Lands on Greenhills Road (North of Bancroft Park, South/West of Hibernian Industrial Estate and East of Airton Road Junction), Tallaght, Dublin 24

Drawing Title:
PROPOSED CONTEXTUAL ELEVATIONS

Drawn	Checked	Paper Size	Scale	Date
VF	WP	A1	As Indicated	11/05/2022

Project No.	Drawing No.	Classification	Revision
PE19139	2005		P08

File Name:
PE19139-CWO-ZZ-ZZ-DR-A-2005

Status:



No.1 Sarsfield Quay, Dublin 7, D07 R9FH
t: 01 518 0170 e: admin@cwoarchitects.ie
Dublin | Cork | Galway | London | UK & Europe +
www.cwoarchitects.ie

Please consider the environment before printing this sheet