



**FLOOR PLAN KEY:**  
 EH - ENTRANCE HALL  
 ST - STORAGE  
 HP - HOT PRESS  
 KIT/LIV/DIN - KITCHEN + LIVING + DINING ROOM

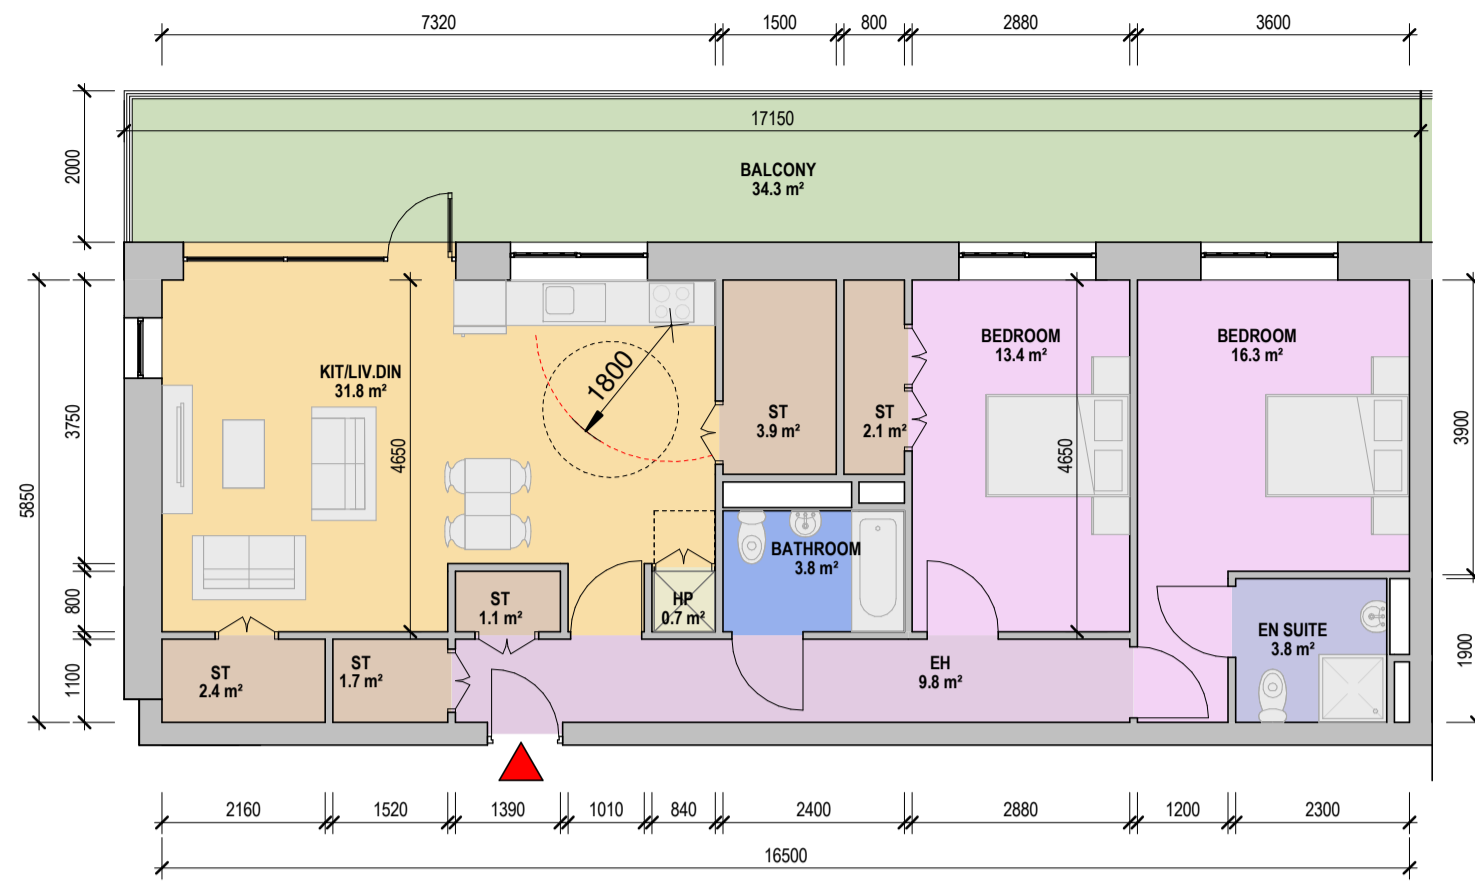


**1** APT TYPE - 2P  
1 : 100

**APARTMENT TYPE 2P**  
 - 2 BED, 4 PERSON APRTMENT  
 - GROSS INTERNAL AREA (GIA)  
 96.5 sqm (min req. 73 sqm)  
 - DUAL ASPECT

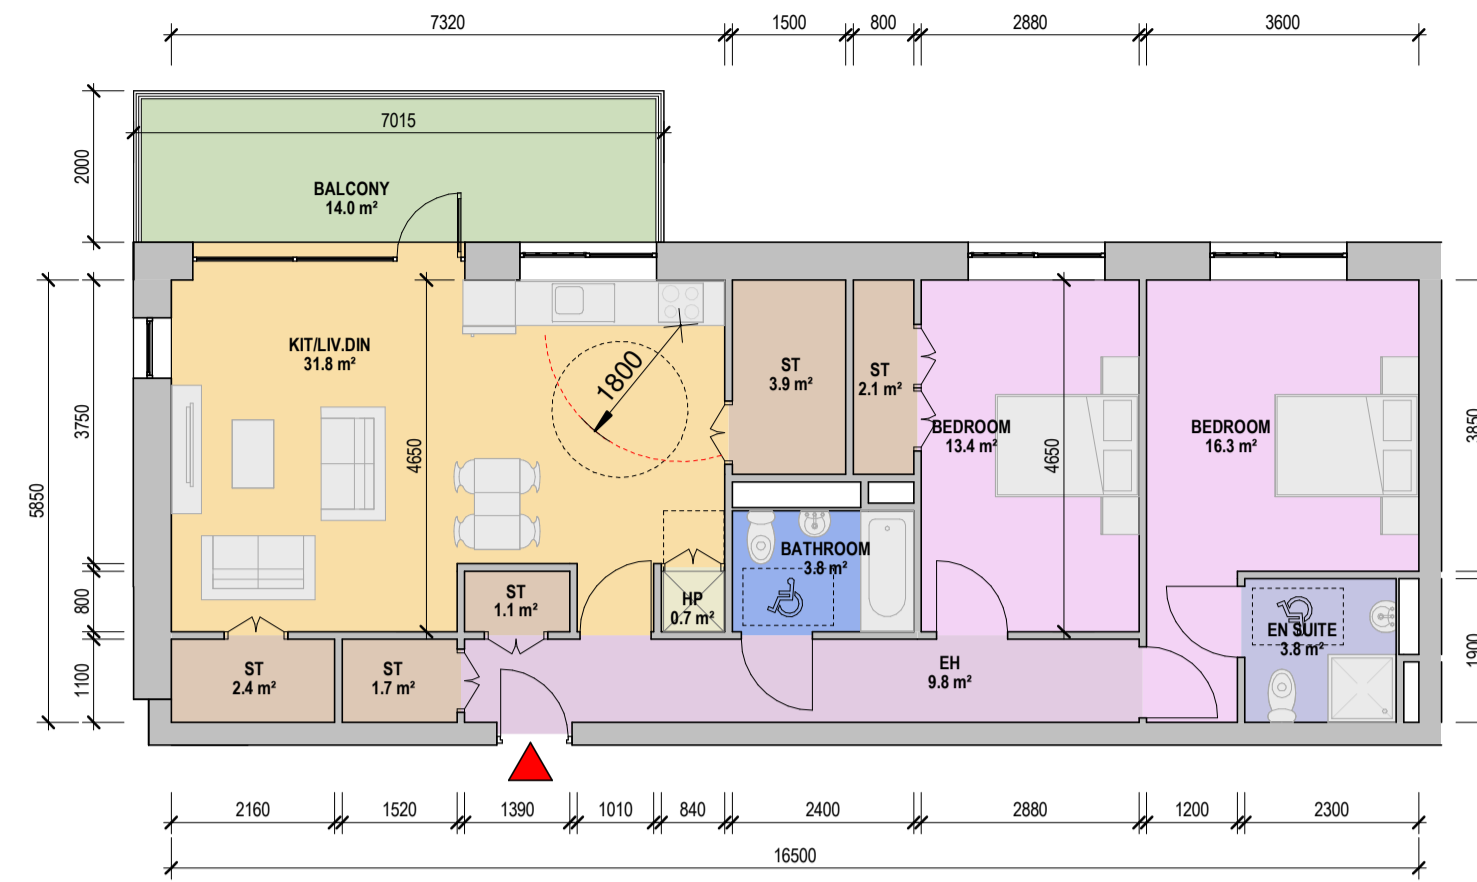


**2** APT TYPE - 2Q  
1 : 100

**APARTMENT TYPE 2Q**  
 - 2 BED, 4 PERSON APRTMENT  
 - GROSS INTERNAL AREA (GIA)  
 96.5 sqm (min req. 73 sqm)  
 - DUAL ASPECT

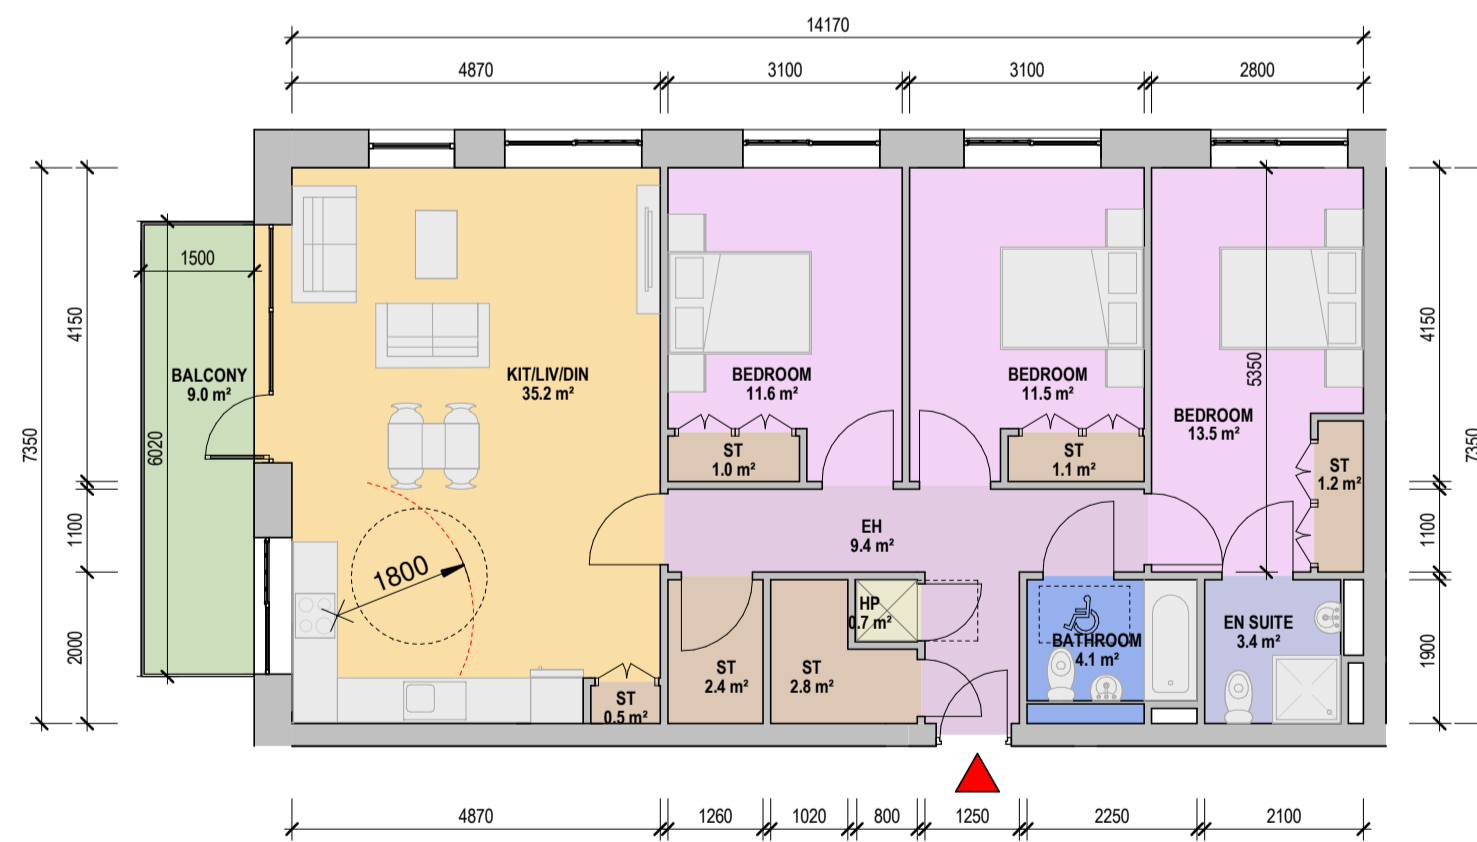


**3** APT TYPE - 3A  
1 : 100

**APARTMENT TYPE 3A**  
 - 3 BED APARTMENT  
 - GROSS INTERNAL AREA (GIA)  
 104.1 sqm (min req. 90 sqm)  
 - DUAL ASPECT

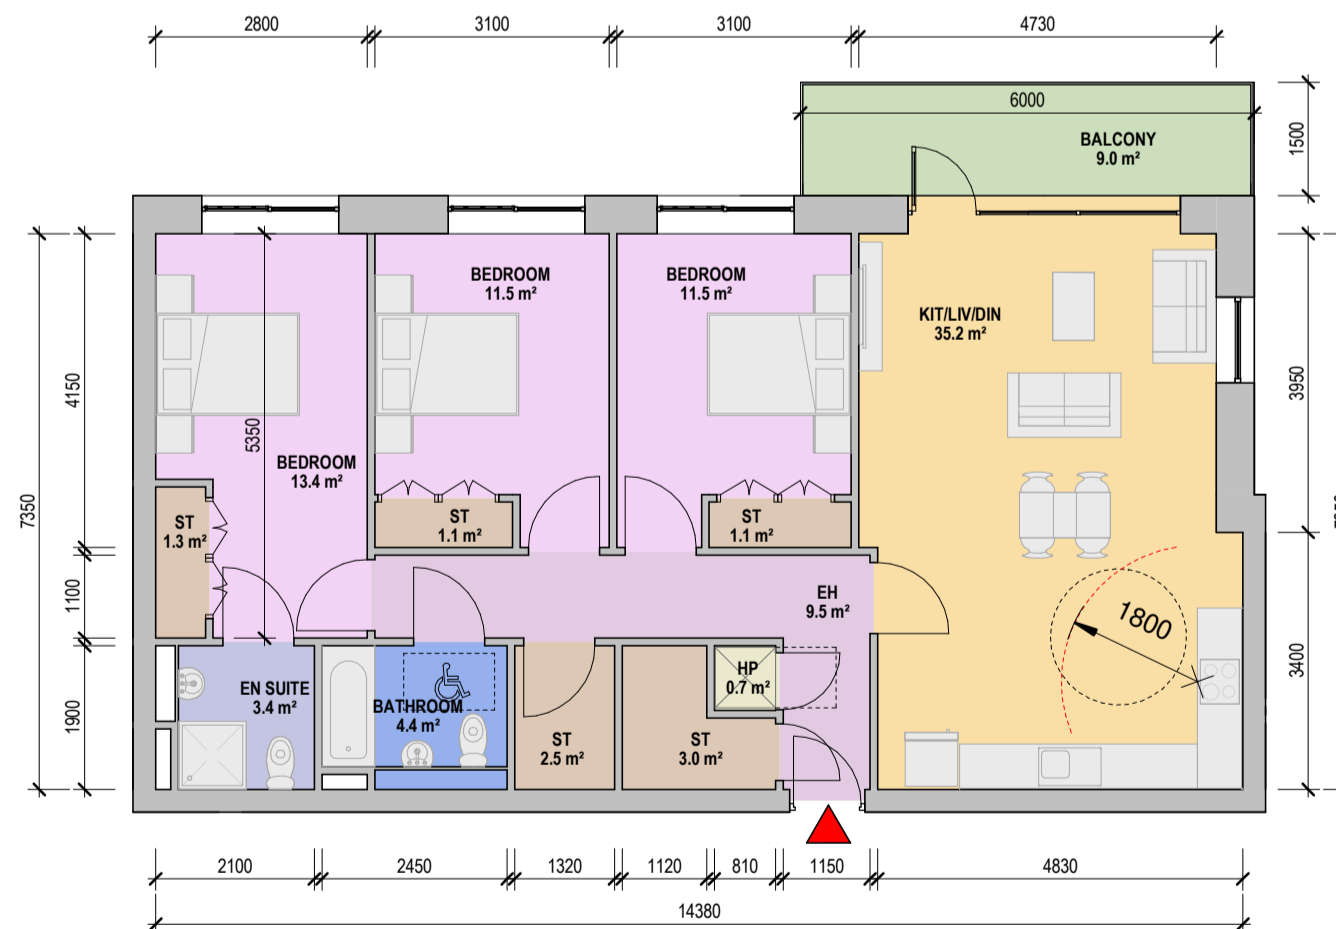

**4** APT TYPE - 3B  
1 : 100

**APARTMENT TYPE 3B**  
 - 3 BED APARTMENT  
 - GROSS INTERNAL AREA (GIA)  
 104.3 sqm (min req. 90 sqm)  
 - DUAL ASPECT

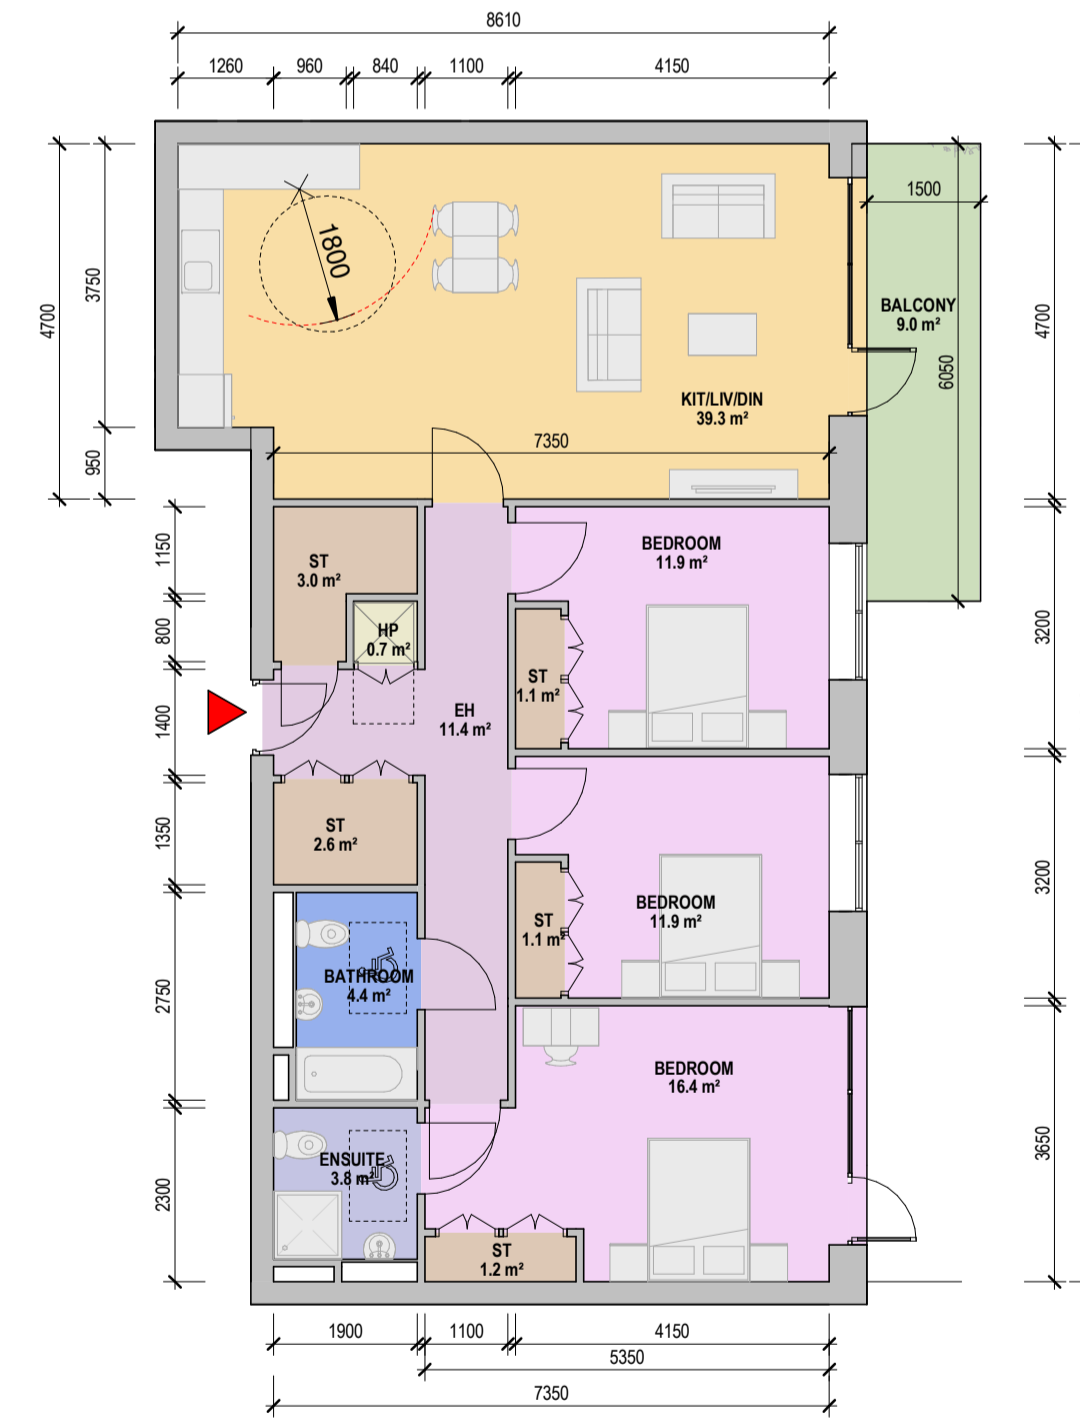

**5** APT TYPE - 3C  
1 : 100

**APARTMENT TYPE 3C**  
 - 3 BED APARTMENT  
 - GROSS INTERNAL AREA (GIA)  
 115.4 sqm (min req. 90 sqm)  
 - SINGLE ASPECT

APARTMENT ROOM LEGEND	
	BEDROOM
	LIVING/KITCHEN/DINING ROOM
	BATHROOM
	EN SUITE
	STORAGE
	BALCONY
	ENTRANCE HALL

SYMBOL LEGEND	
	APARTMENT ENTRANCE
	1200mm X 750mm TURNING SPACE

Rev	Description	Date	Dr by	App by
P08	Full Application Issue	11/05/2022	VF	WP

# PLANNING

Client:  
Greenhills Living Ltd

Project:  
Bancroft View SHD  
Lands on Greenhills Road (North of Bancroft Park, South/West of Hibernian Industrial Estate and East of Airton Road Junction), Tallaght, Dublin 24

Drawing Title:  
PROPOSED APARTMENT TYPES - 2 BED & 3 BED TYPES

Drawn	Checked	Paper Size	Scale	Date
VF	WP	A1	1:100	11/05/2022

Project No.	Drawing No.	Classification	Revision
PE19139	1203		P08

File Name:  
PE19139-CWO-ZZ-DR-A-1203

Status: