



GENERAL NOTES:

1. THIS DRAWING IS TO BE READ IN CONJUNCTION WITH ALL RELEVANT ARCHITECTS & ENGINEERS DRAWINGS, SPECIFICATIONS, ETC..
2. DO NOT SCALE, USE FIGURED DIMENSIONS ONLY (WHERE APPLICABLE)
3. ANY DISCREPANCIES / DEVIATIONS ENCOUNTERED TO BE REPORTED TO THE ENGINEER IMMEDIATELY (IN WRITING).
4. FOR ALL SETTING OUT DIMENSIONS REFER TO ARCHITECTS DRAWINGS.

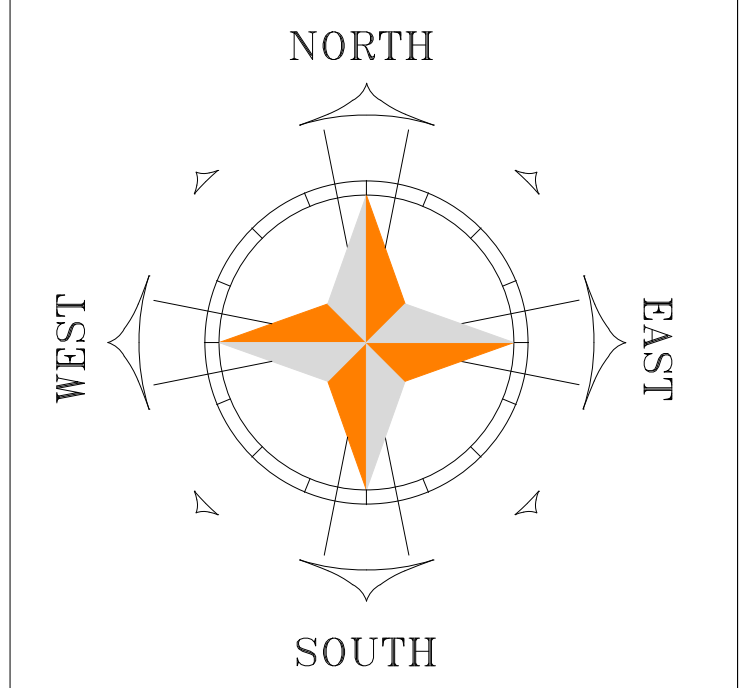


- LEGEND:**
- PROPOSED RAINWATER DOWN PIPE
 - PROPOSED SURFACE WATER DRAINAGE
 - PROPOSED SURFACE WATER MANHOLE
 - PROPOSED GREEN ROOF
 - PROPOSED PERMEABLE PAVING
 - EXISTING SURFACE WATER DRAINAGE


NOTES:
FOR RAINWATER DOWNPIPE FROM COURTYARD SEE DRAWING 603

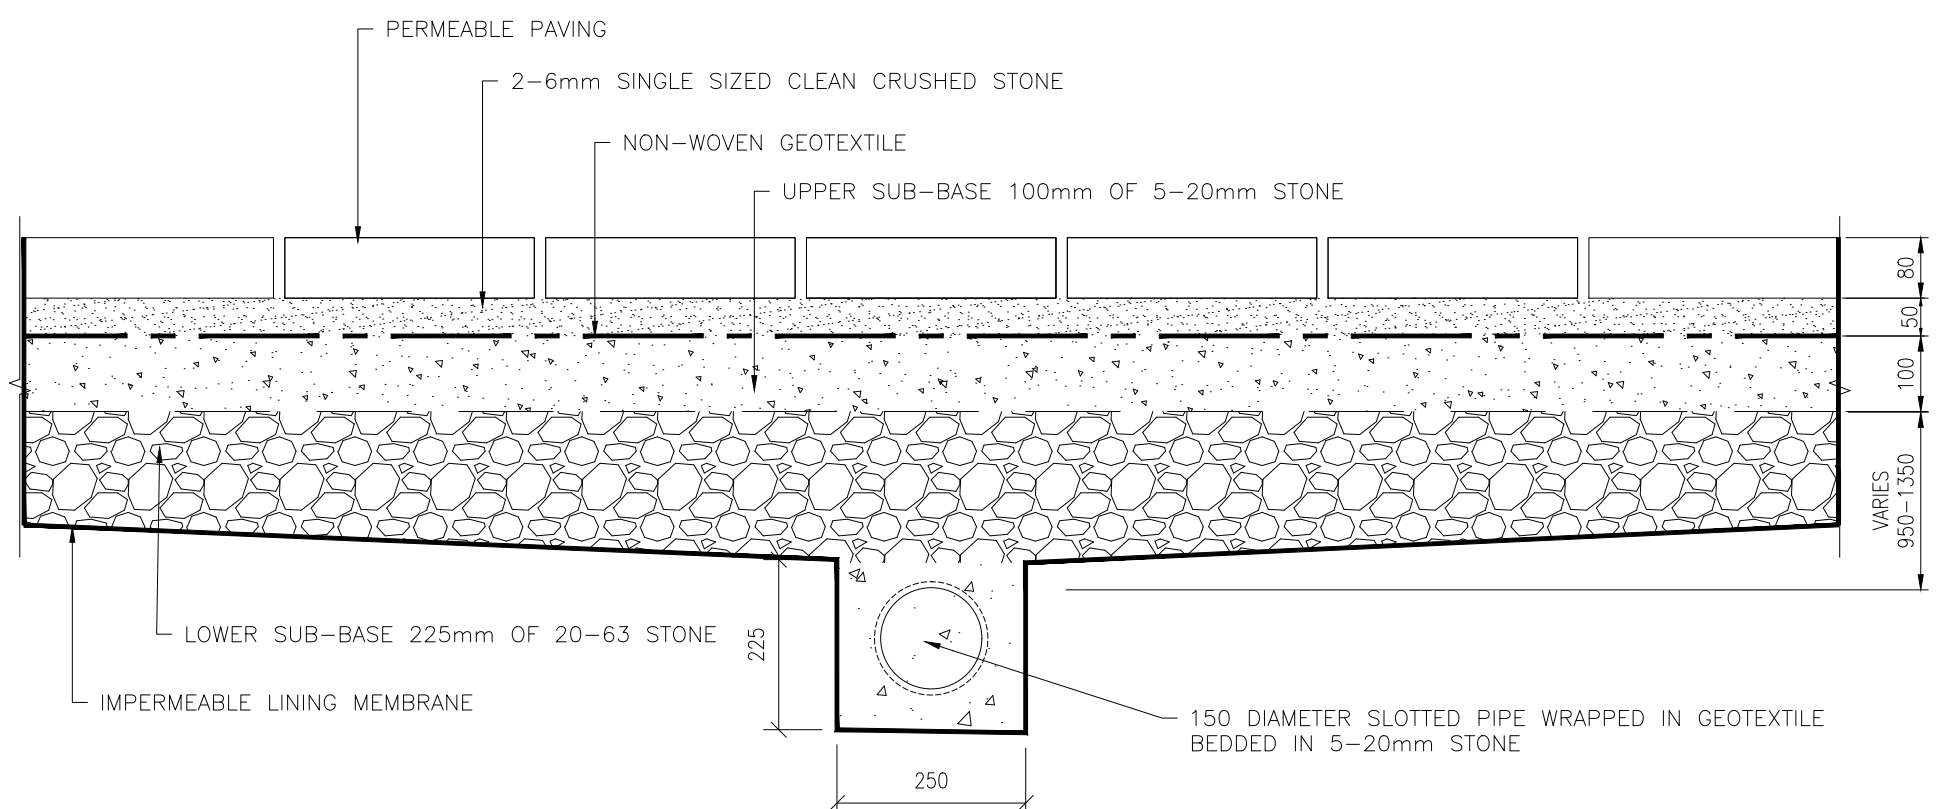

SECTION A-A
(TYPICAL PERMEABLE PAVING DETAIL)
SCALE 1:10

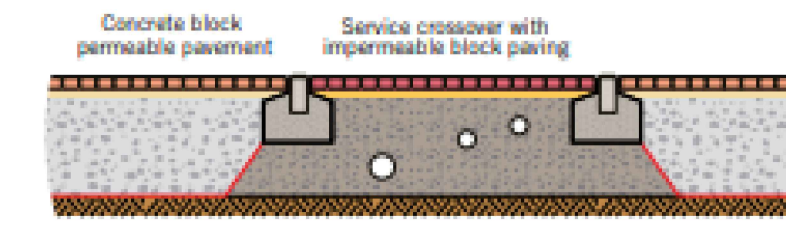

SERVICES CROSS OVER
SCALE NTS

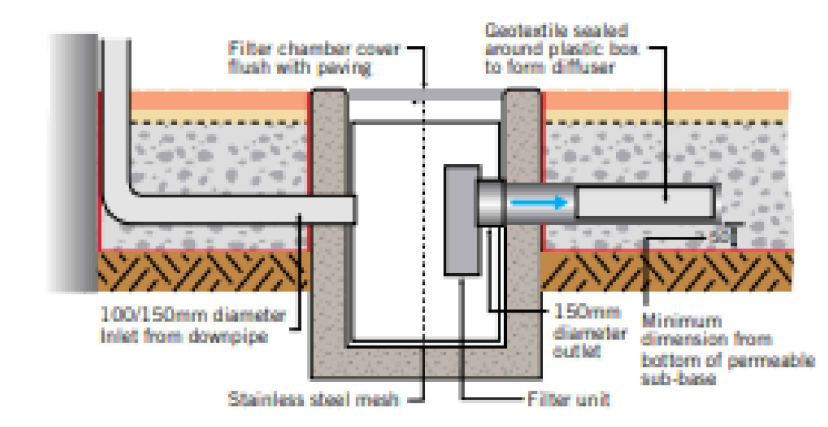

DETAIL E
SCALE NTS

*** DO NOT SCALE USE FIGURED DIMENSIONS ONLY ***

P6	PF	LAYOUT REVISED	13-05-2022
P5	PF	LAYOUT REVISED	26-04-2022
REV:	BY:	AMENDMENTS:	DATE:

DRAWN BY:	PM	TECH. CHECK:	PM
SCALE:	1:200	SIZE:	A1
DATE:	08/01/2021	APPROVED:	AF

DRAWING STATUS: **FOR PLANNING**

CLIENT: GEENHILLS LIVING
C/O BELVEDERE LIVING LTD

JOB TITLE: BANCROFT VIEW SHD

DRAWING TITLE: PROPOSED COURTYARD DRAINAGE LAYOUT

Fitzsimons Doyle & Associates
250 Harolds Cross Road, Dublin 6w
Tel: +353 (0) 4966011 Fax: +353 (0) 4967018
Web: www.fdaconsulting.ie Email: admin@fdaconsulting.ie

JOB No:	DRAWING No:	REV:
20_4993	603	P6

PROPOSED COURTYARD DRAINAGE LAYOUT
SCALE 1:200

