





PROPOSED ROOF PLAN
SCALE 1:200

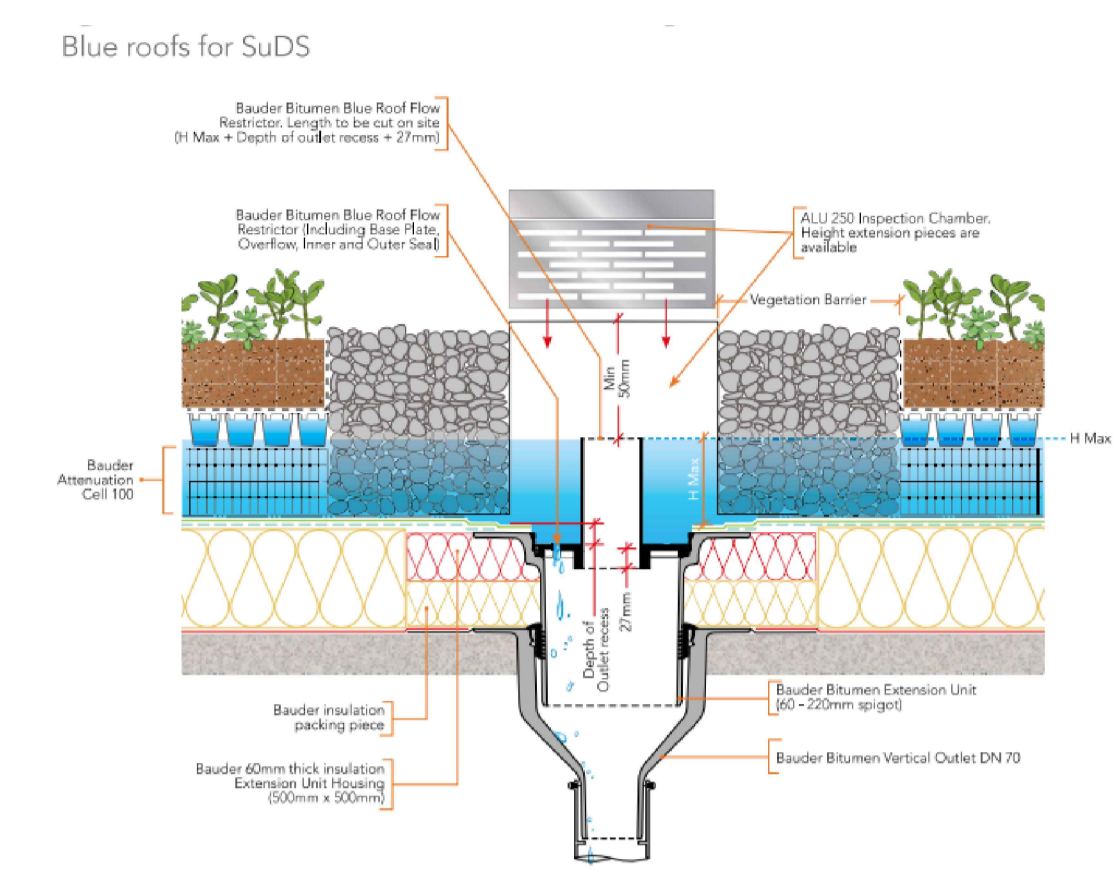


BLUE ROOF CONSTRUCTION - OUTLET
SCALE NTS

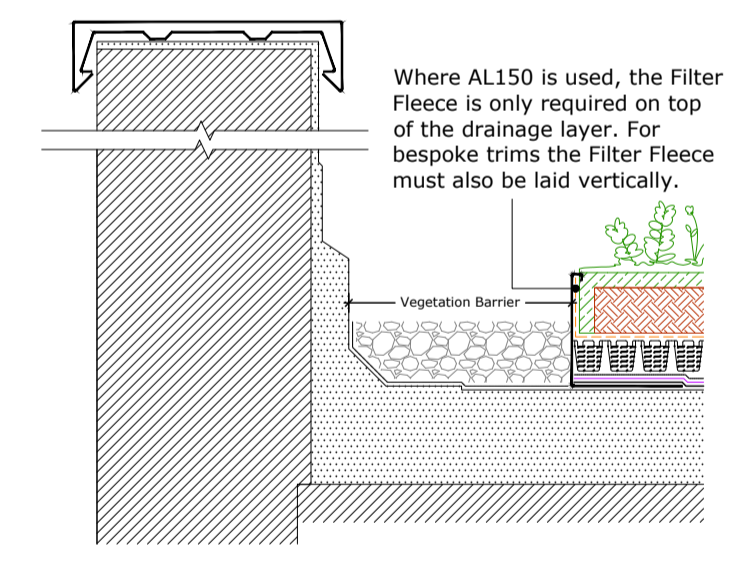

UPSTAND TO PARAPET
SCALE 1:10

- GENERAL NOTES:**
1. THIS DRAWING IS TO BE READ IN CONJUNCTION WITH ALL RELEVANT ARCHITECTS & ENGINEERS DRAWINGS, SPECIFICATIONS, ETC..
 2. DO NOT SCALE, USE FIGURED DIMENSIONS ONLY (WHERE APPLICABLE)
 3. ANY DISCREPANCIES / DEVIATIONS ENCOUNTERED TO BE REPORTED TO THE ENGINEER IMMEDIATELY (IN WRITING).
 4. FOR ALL SETTING OUT DIMENSIONS REFER TO ARCHITECTS DRAWINGS.

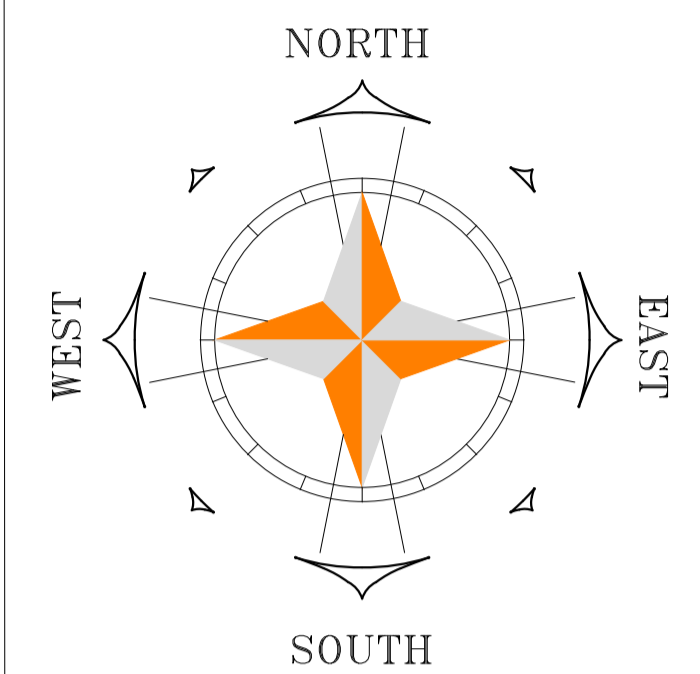

- LEGEND:**
- RWP OUTLET PROPOSED ROOF OUTLETS
 - ▨ PROPOSED BLUE ROOF
 - ▨ PROPOSED LANDSCAPED PODIUM BLUE ROOF

NOTE:
ROOF OUTLETS RESTRICTED TO 0.2 L/sec

*** DO NOT SCALE USE FIGURED DIMENSIONS ONLY ***

P1	PF	LAYOUT REVISED	26-04-2022
REV:	BY:	AMENDMENTS:	DATE:

DRAWN BY:	PF	TECH. CHECK:	PF
SCALE:	1:200	SIZE:	A1
DATE:	08/01/2021	APPROVED:	AF

DRAWING STATUS:
FOR PLANNING

CUSTOMER: GEENHILLS LIVING
C/O BELVEDERE LIVING LTD

JOB TITLE: BANCROFT VIEW SHD

DRAWING TITLE: PROPOSED ROOF PLAN

FDA CONSULTING
Fitzsimons Doyle & Associates
250 Harolds Cross Road, Dublin 6w
Tel: +353 (0) 4966011 Fax: +353 (0) 4967018
Web: www.fdaconsulting.ie Email: admin@fdaconsulting.ie

JOB No:	DRAWING No:	REV:
20_4993	613	P1