





CONTIGUOUS FRONT ELEVATION (1:200)




CONTIGUOUS REAR ELEVATION (1:200)

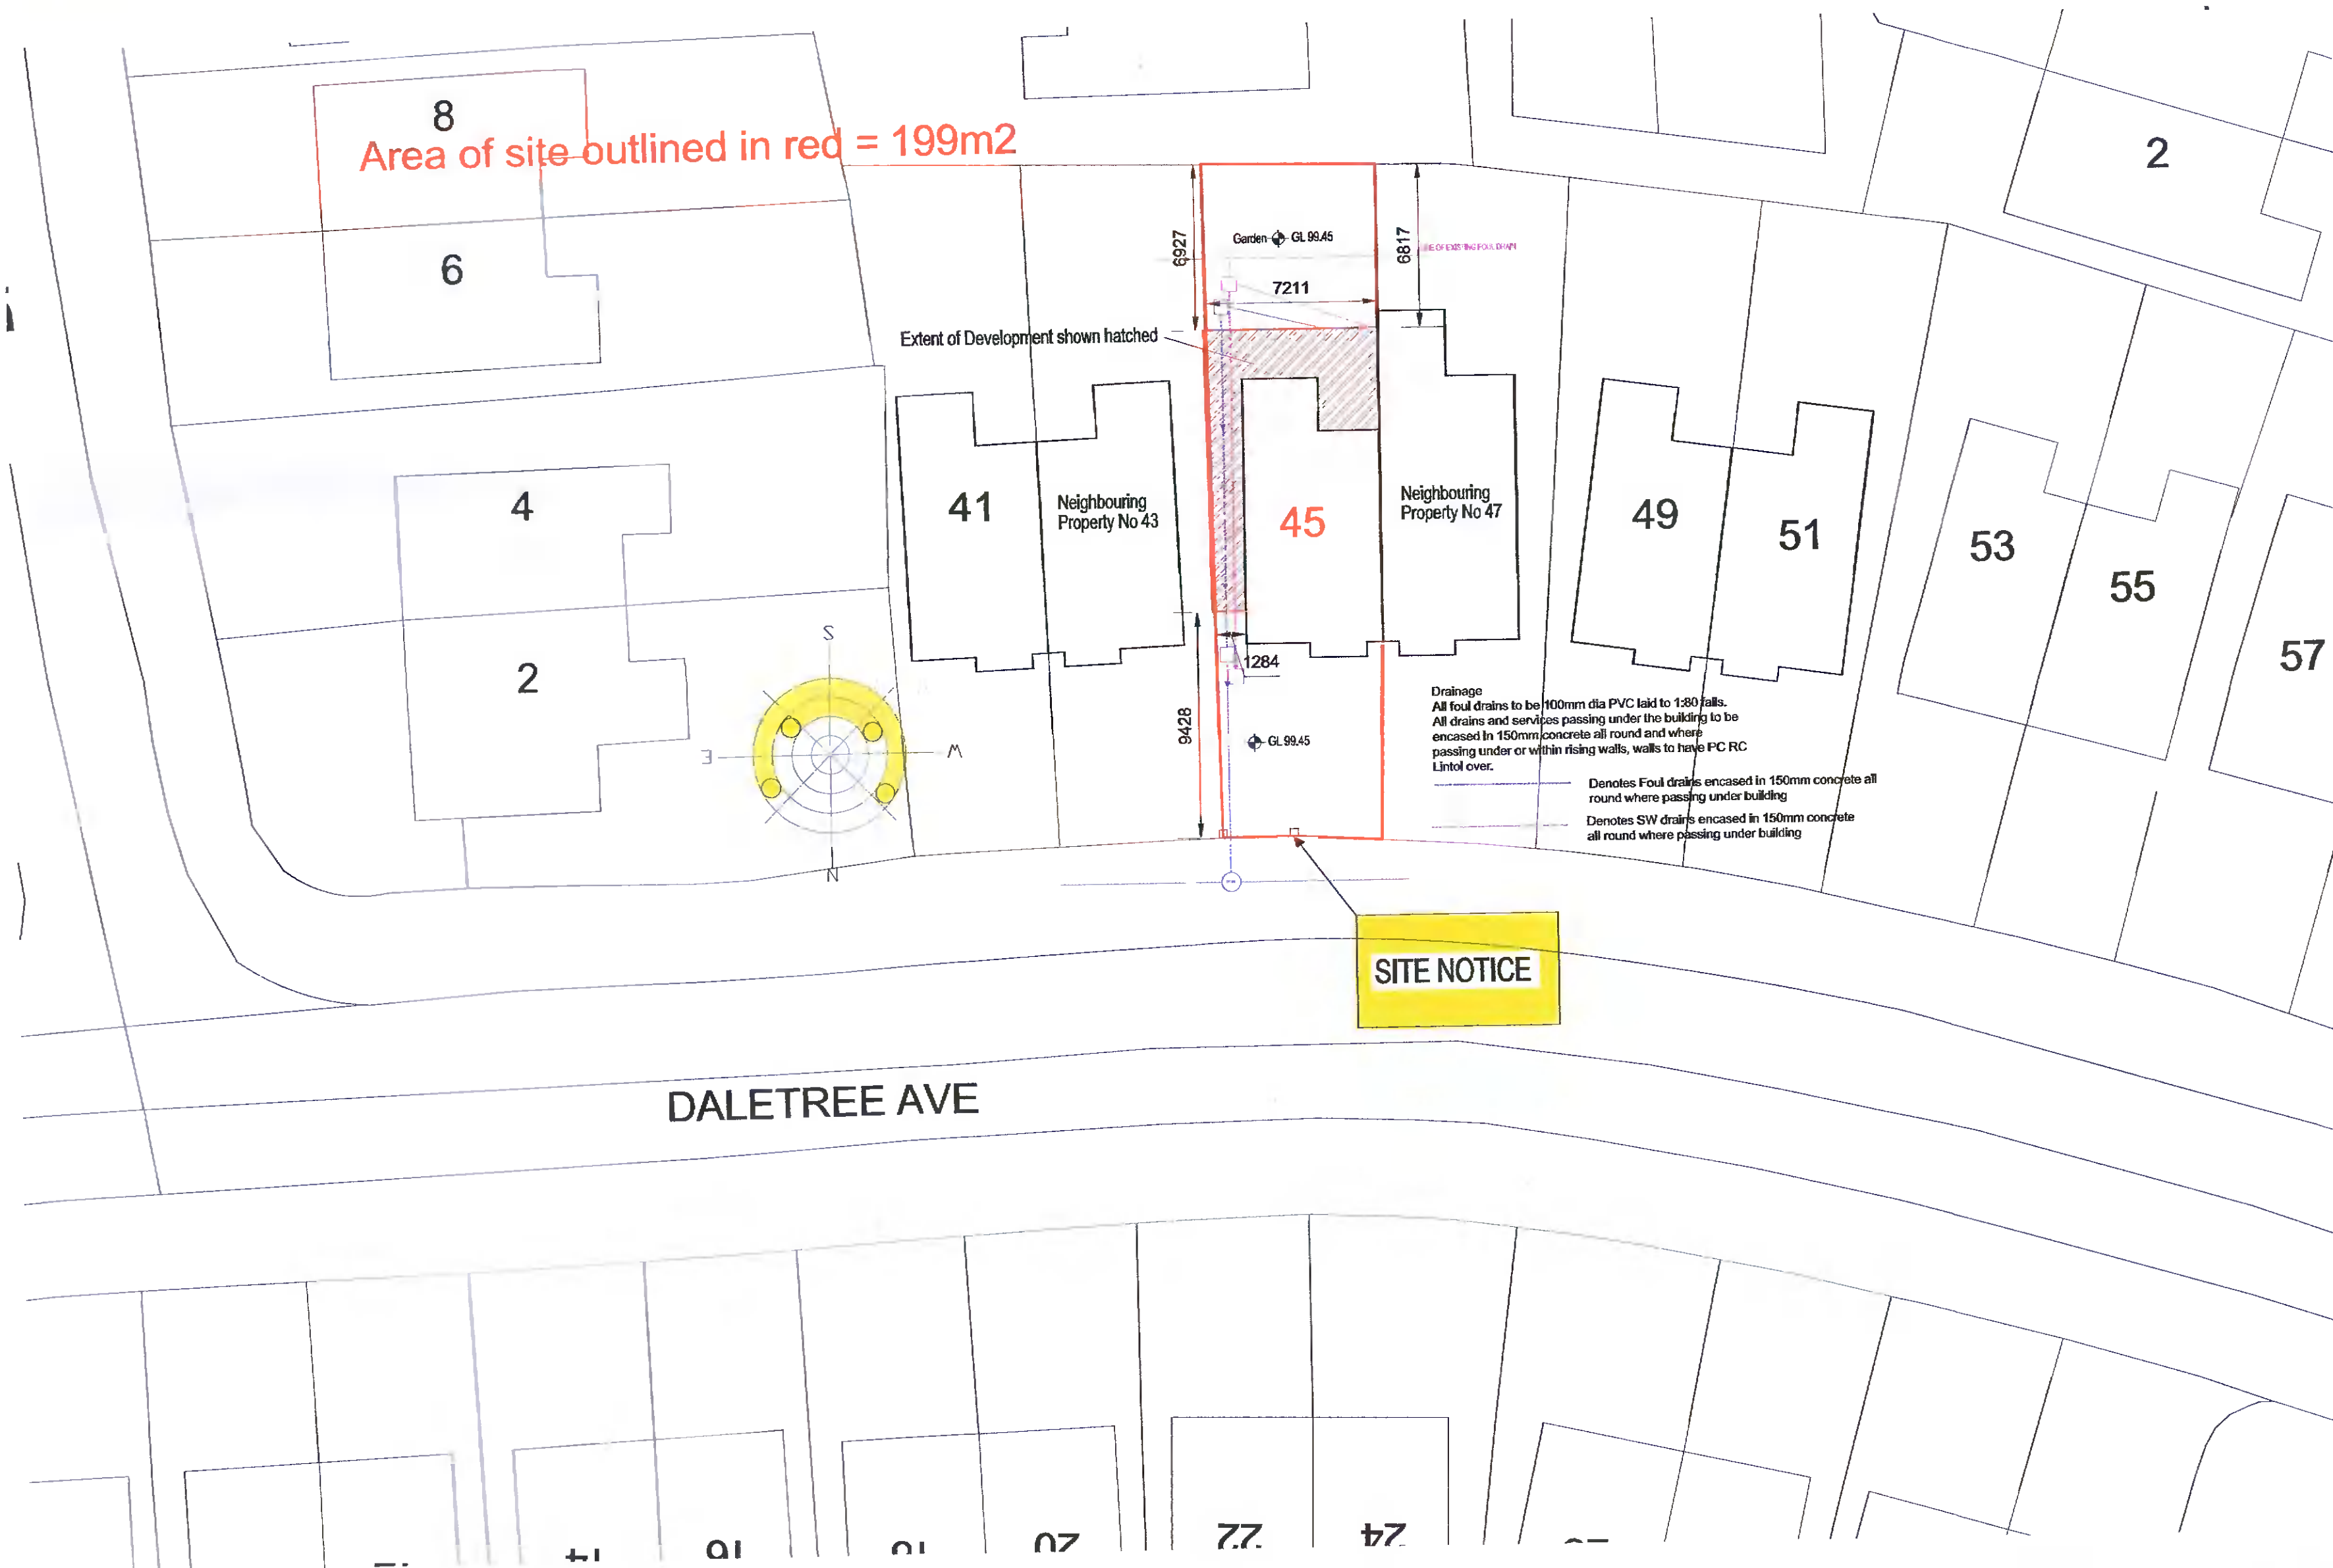

SITE LAYOUT PLAN (1:200)

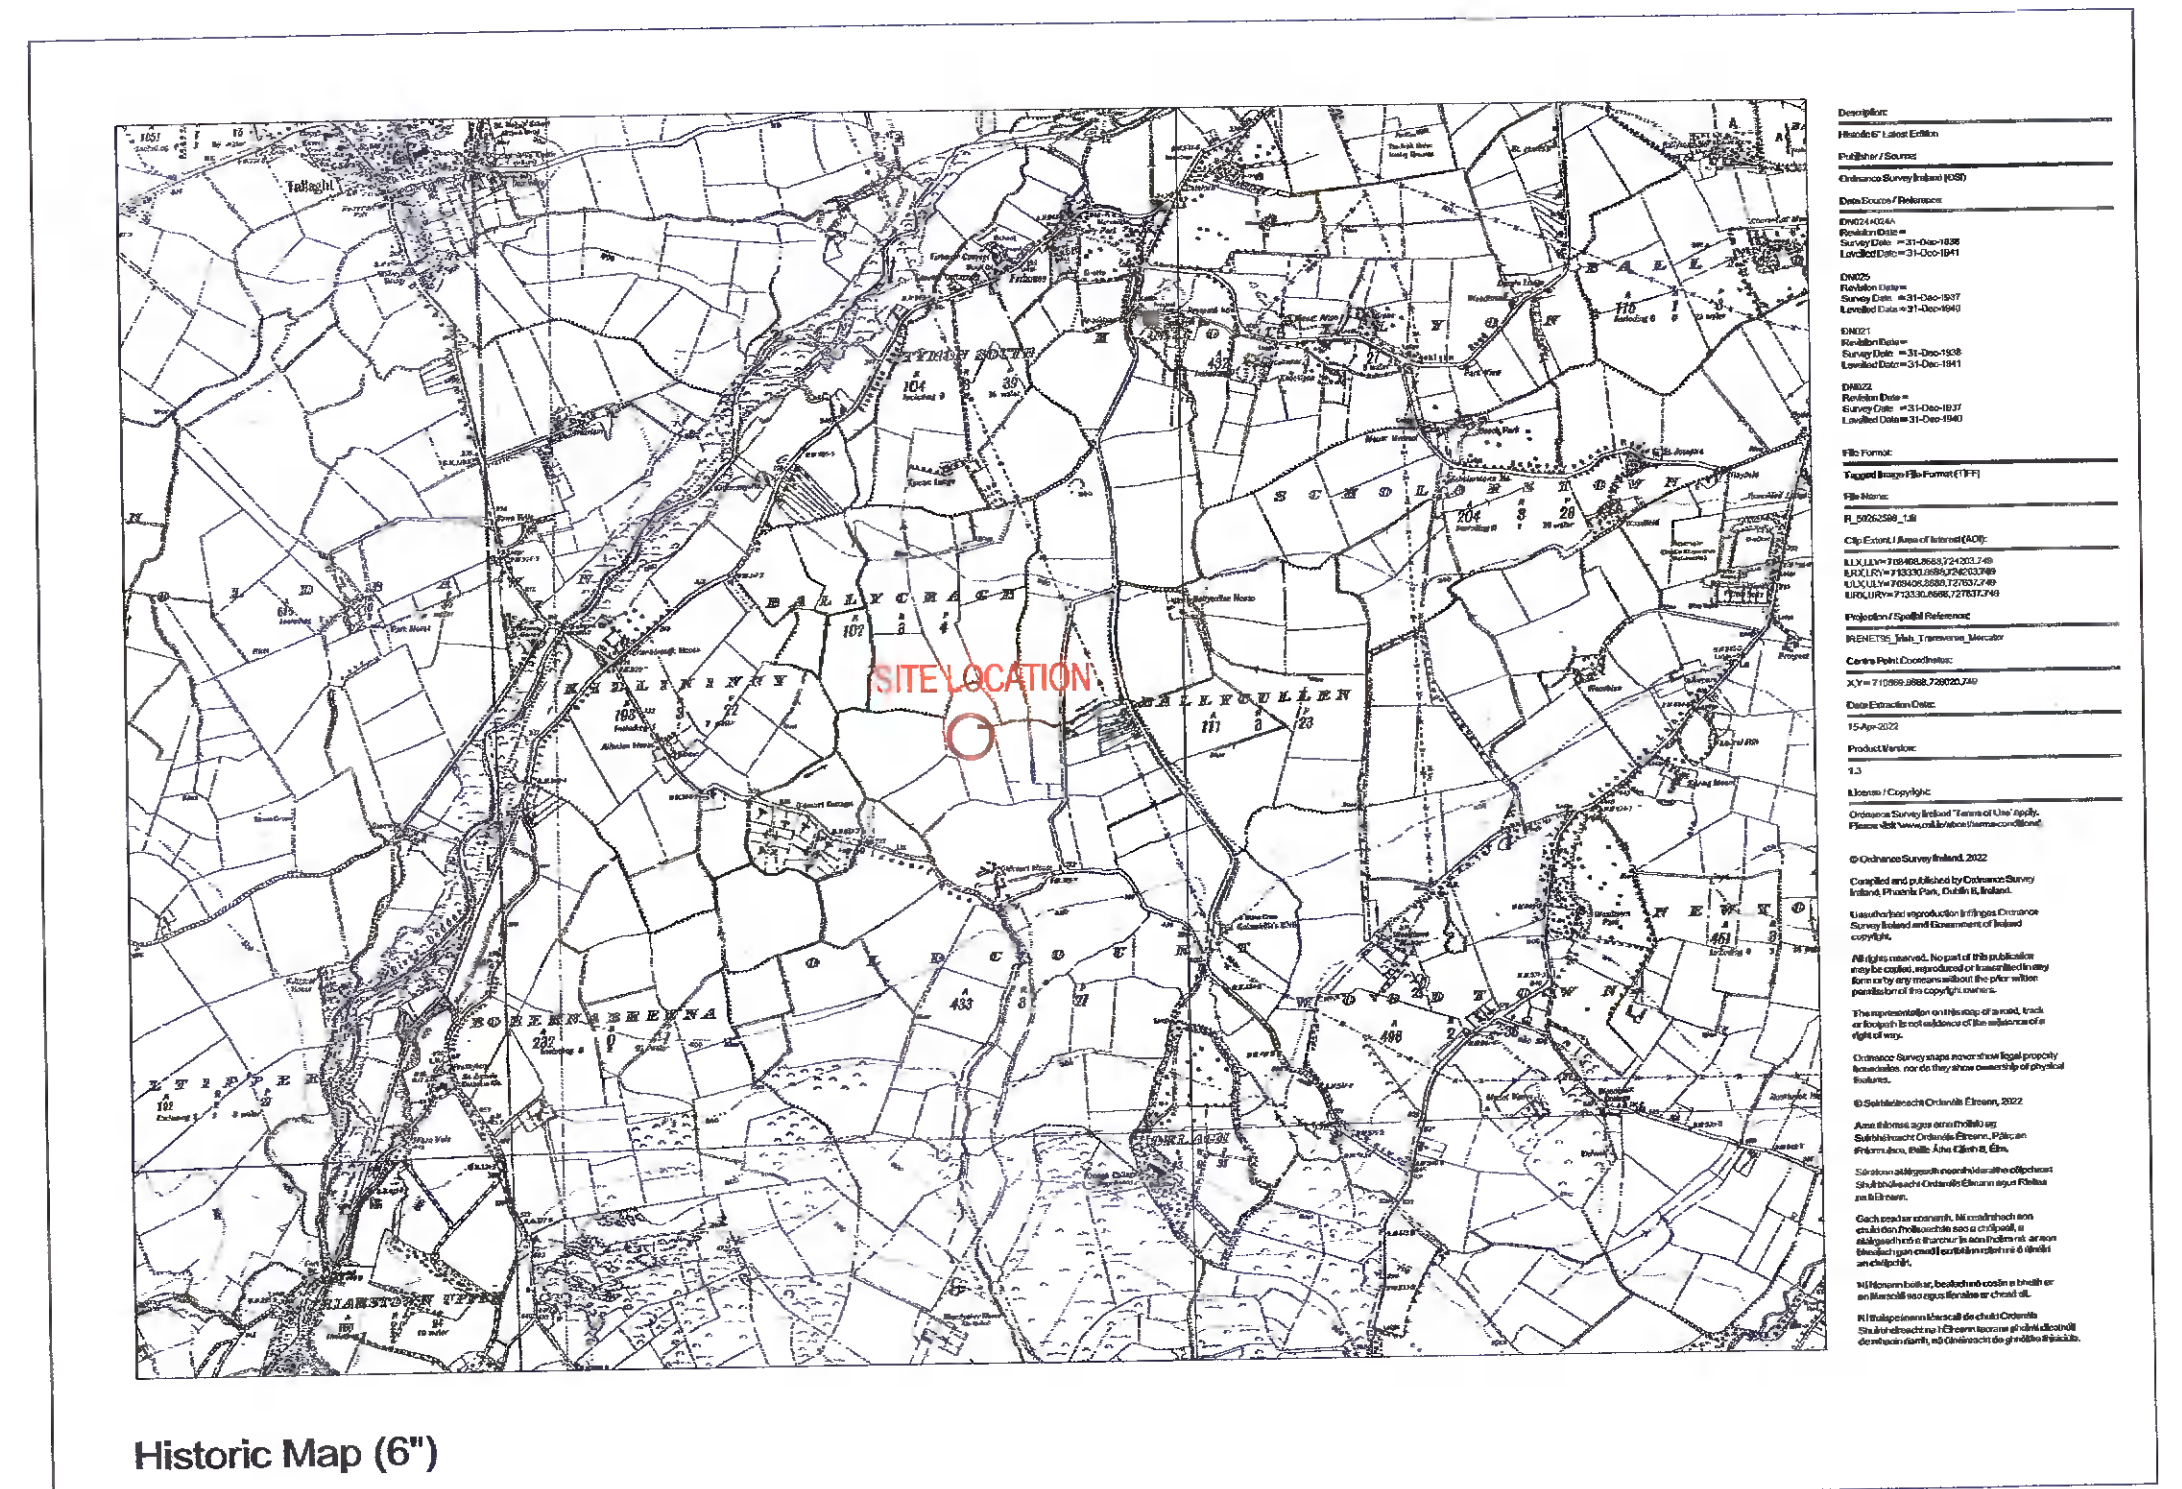

Historic Map (6")

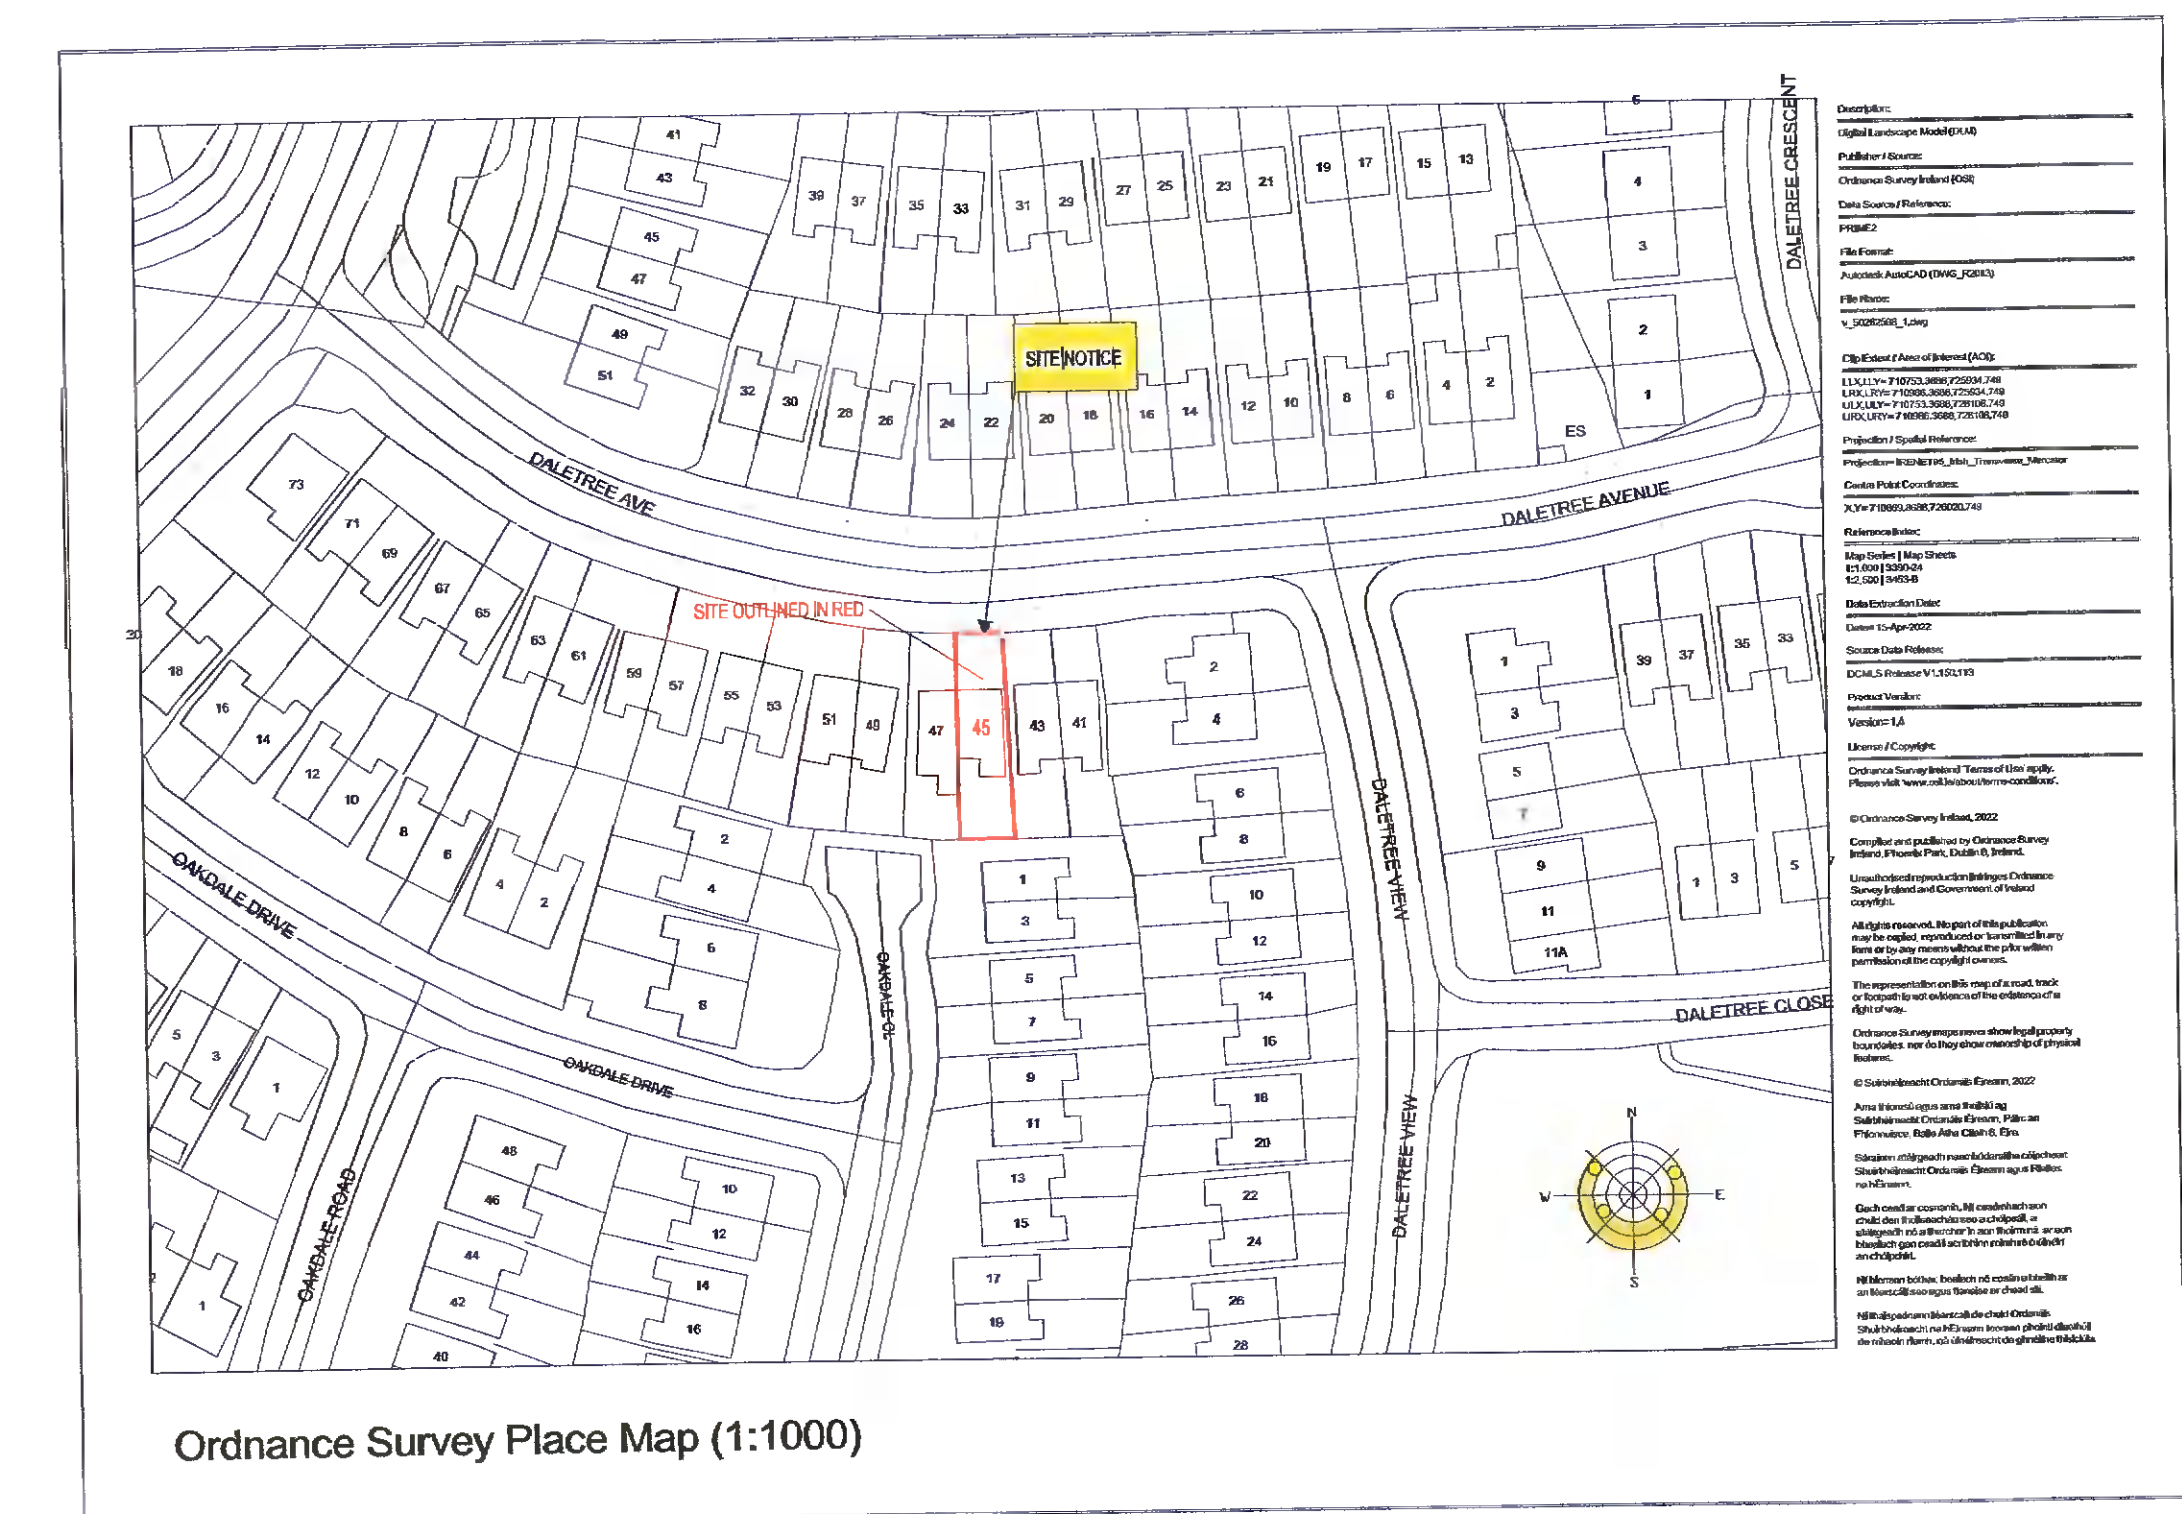

Ordnance Survey Place Map (1:1000)

Revision	Date	Details	Revision	Date	Details

Project: Proposed Single Storey Extension to side and rear of no 45 Daletree Avenue, Ballycullen, Dublin 24. D24 H7X3	Scale: As shown	Drawn: FH	Drawing Issue: Planning Application	Drawing Title: Proposed	horriagan design partnership architects 95 Ballycullen Heights, Clonsilla Co. Kildare, W91 AD77 Phone: +353 87 225096 Email: horriagan@horriagan.com
Client: Ronan and Aislin Byrne	Date: April 2022	Checked: FH	Project Architect:	Drawing No: 2103-02	
NOTE: Do not scale off this drawing. All dimensions to be checked on site before work proceeds. Any discrepancies or omissions to be reported to the architect prior to commencement of the works.					