
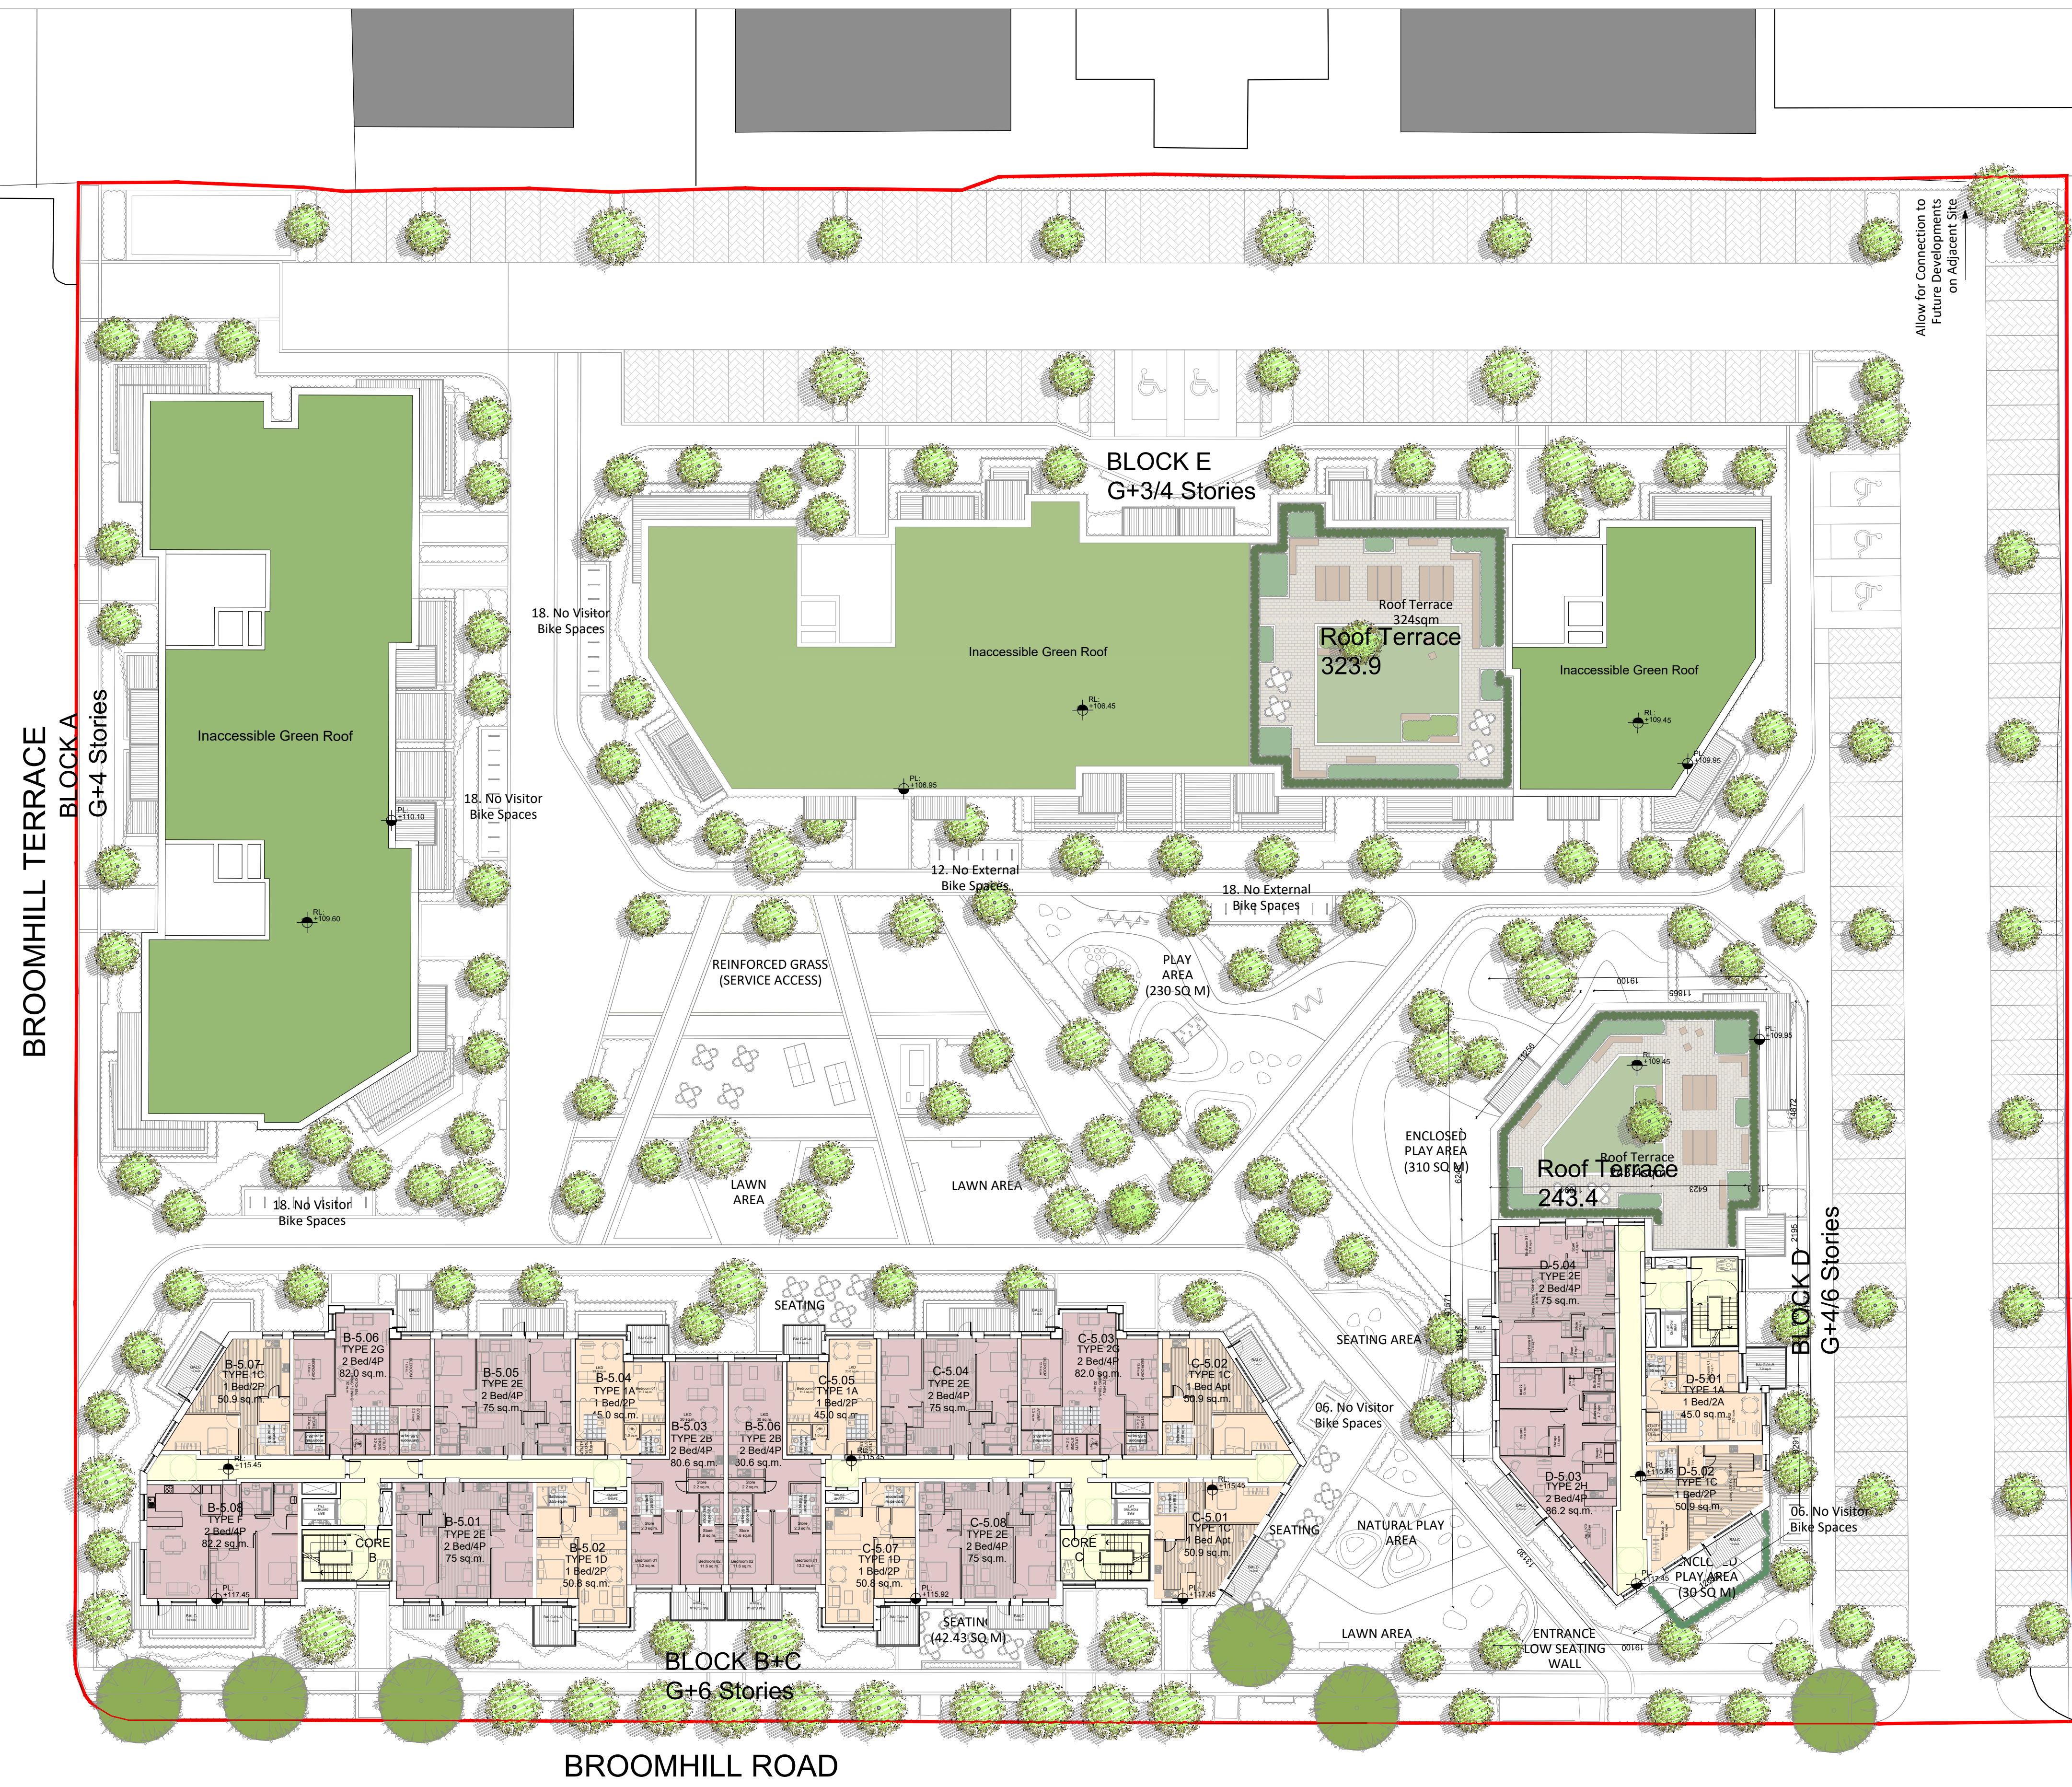
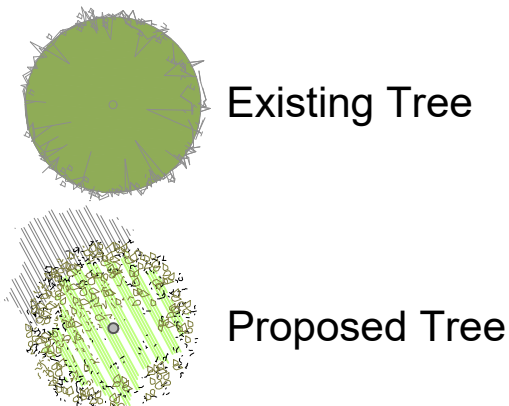


GENERAL NOTES  
 1. COPYRIGHT RESERVED  
 2. DO NOT SCALE DRAWING. USE FIGURED DIMENSIONS ONLY  
 3. ALL DIMENSIONS TO BE REPORTED TO INDICATE  
 4. THE CONTRACTOR IS RESPONSIBLE FOR CHECKING ALL LEVELS AND DIMENSIONS  
 5. ALL STRUCTURES TO BE TO STRUCTURAL ENGINEERS DETAILS  
 6. ALL MECH & ELEC SERVICES TO SERVICES ENGINEERS DETAILS  
 7. ALL PROPRIETARY ITEMS TO BE INSTALLED IN ACCORDANCE WITH MANUFACTURERS INSTRUCTIONS  
 8. CONTRACTOR IS RESPONSIBLE FOR THE COORDINATION OF STRUCTURE FINISHES AND SERVICES

REV	DATE	DESCRIPTION	BY
0	12.05.22	Planning Submission Issue	MT

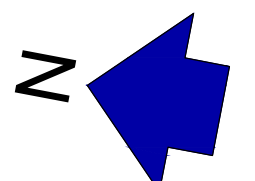

**JOHN FLEMING ARCHITECTS**  
 THE TREE HOUSE, 17 RICHVIEW OFFICE PARK  
 CLONSKEAGH, D14 XR82, IRELAND  
 T: (01) 6689888 E: info@jfa.ie W: www.jfa.ie

CLIENT: GARYARON HOMES

PROJECT: BROOMHILL ROAD, TALLAGHT

DRAWING: SIXTH FLOOR SITE PLAN

SCALE: 1:250 @A1	JOB NO: 1914
DRAWN BY: MT	DATE: MAY 2022
DRAWING NUMBER: BHR-JFA-SP-06-DR-A-P1005	REVISION: 0
DRAWING LOCATION: w:\19\jfa\1914\broomhill\sp06\06-01.dwg	
DRAWING STATUS: PLANNING	