




Existing Front Elevation
Scale 1:200




Existing Rear Elevation
Scale 1:200

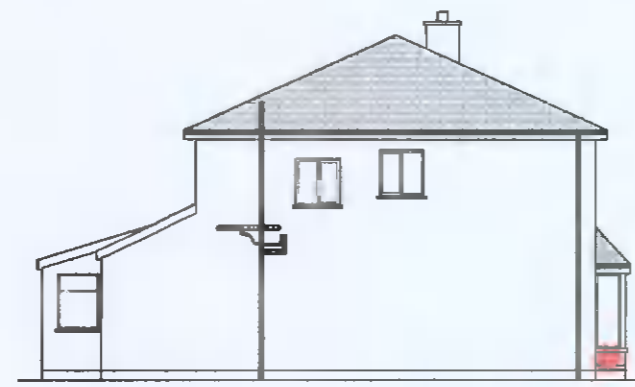


Existing Side (East) Elevation
Scale 1:200




Proposed Front Elevation
Scale 1:100

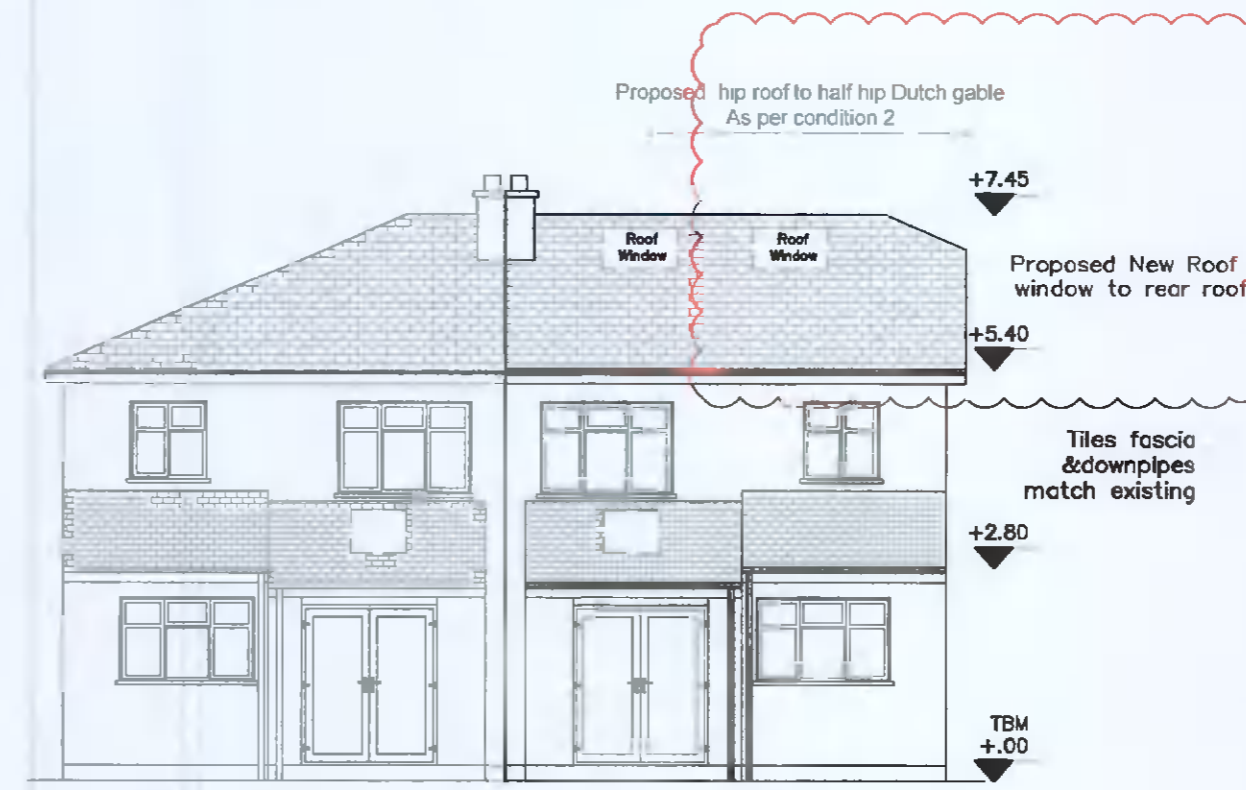


Proposed Rear Elevation
Scale 1:100

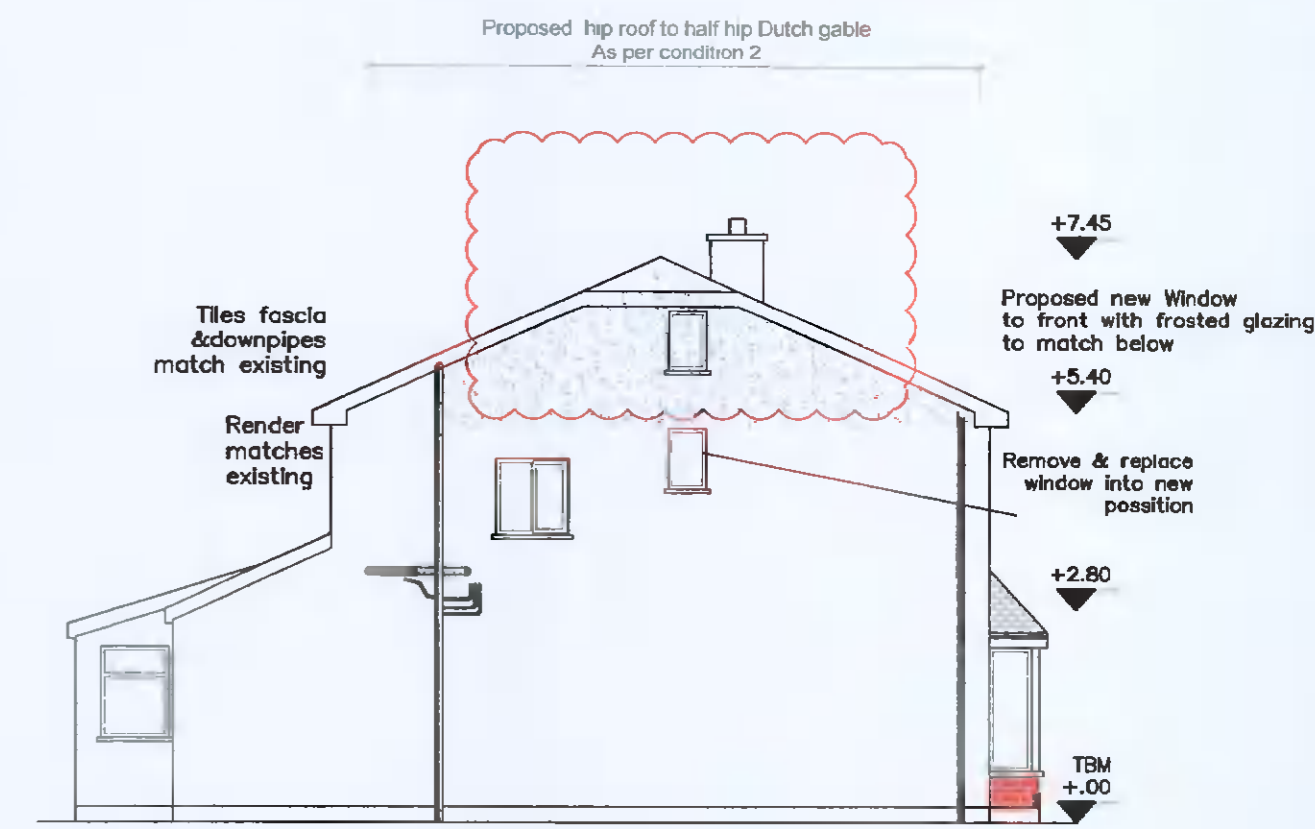


Proposed Side (East) Elevation
Scale 1:100

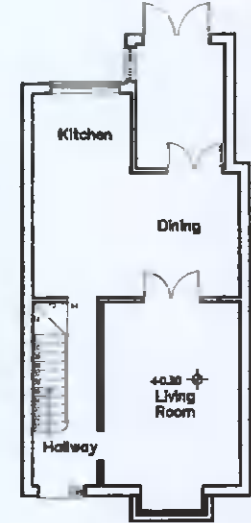


Existing Ground Floor Plan
Scale 1:200
Area 59.70 sq.m

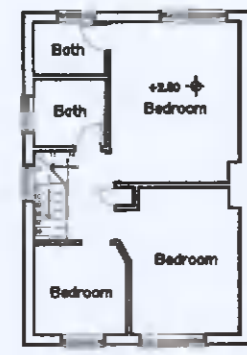


Existing First Floor Plan
Scale 1:200
Area 44.91 sq.m

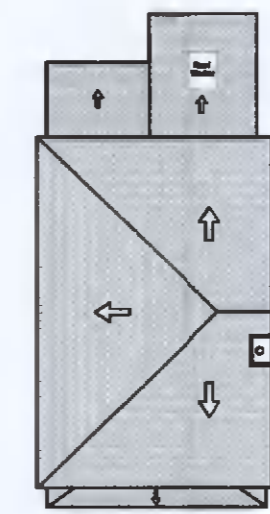


Existing Roof Plan
Scale 1:200

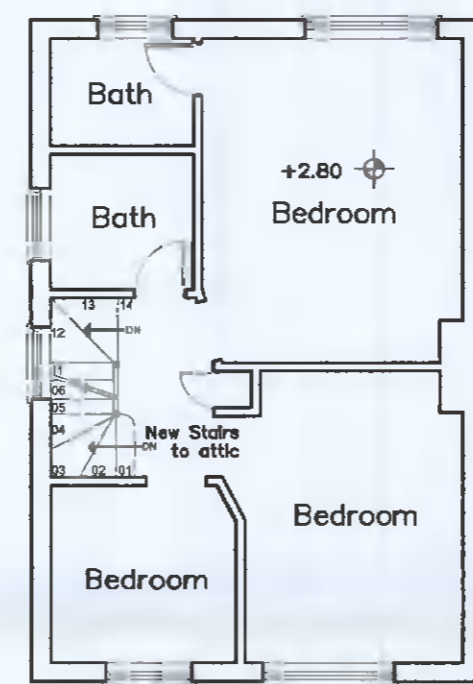


Proposed First Floor Plan
Scale 1:100
Area 44.91 sq.m

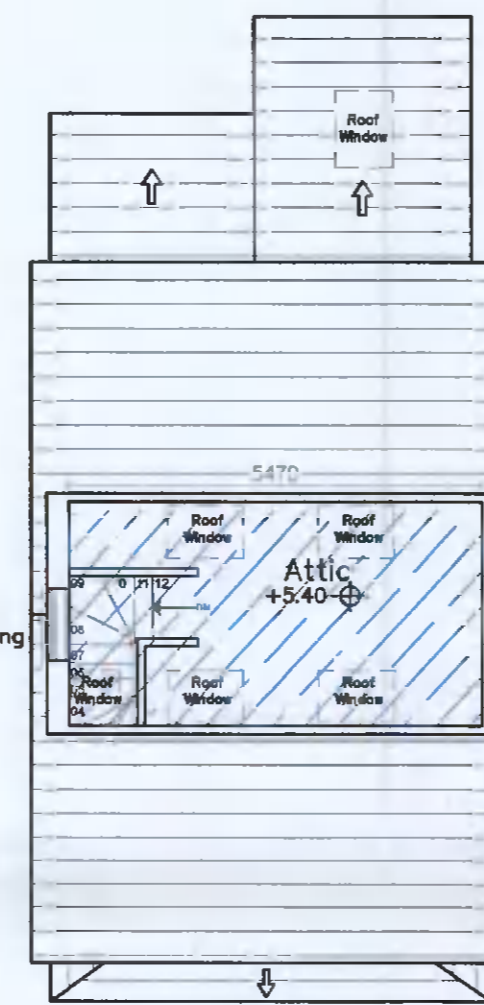

Proposed Attic Floor Plan
Scale 1:100
Area 16 sq.m

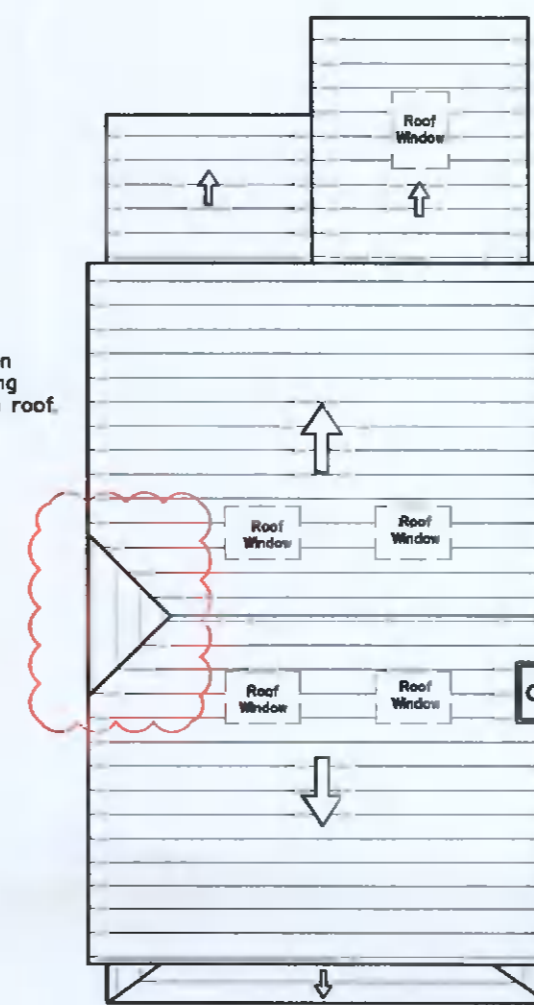

Proposed Roof Plan
Scale 1:100

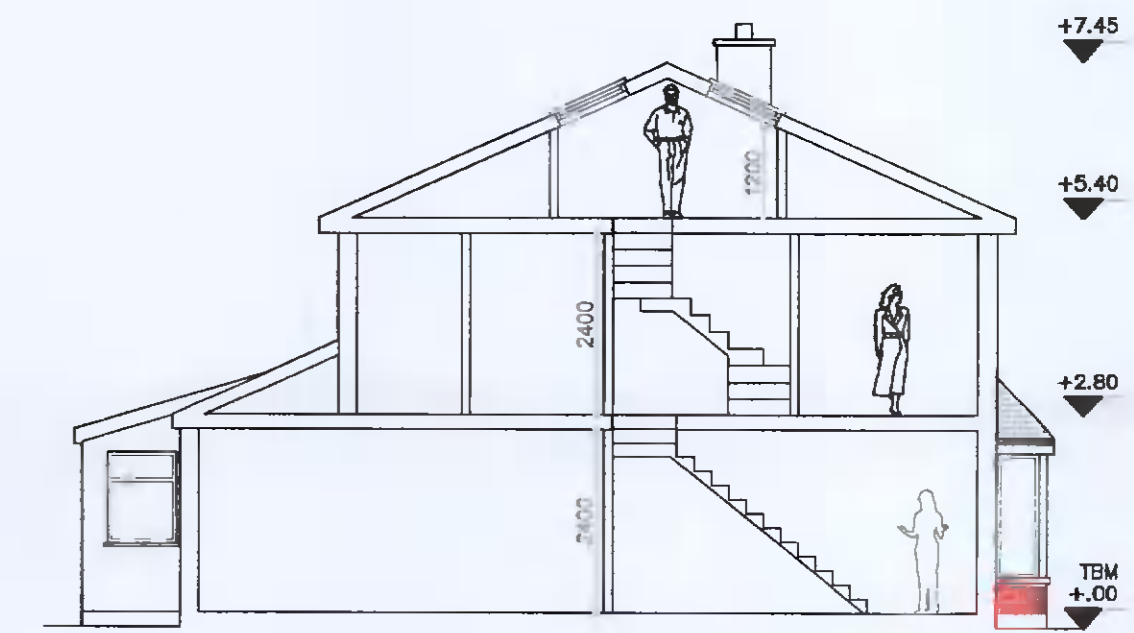

Proposed Section
Scale 1:100




Proposed Site Plan
Scale 1:200



Existing Contiguous Front Elevation
Scale 1:200



Proposed Contiguous Front Elevation
Scale 1:200

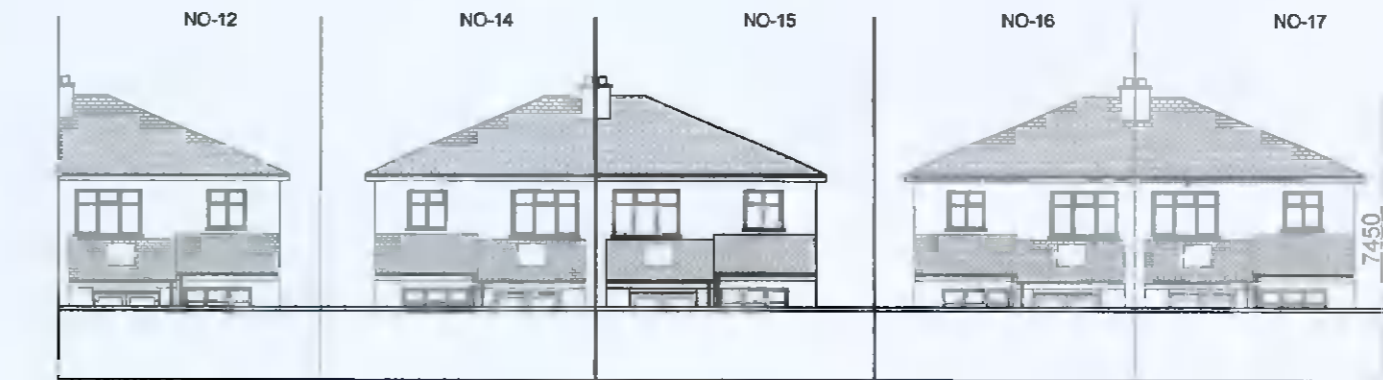

Existing Contiguous Rear Elevation
Scale 1:200



Proposed Contiguous Rear Elevation
Scale 1:200

COMPLIANCE DRAWINGS
REF:SD22B/0023
SATISFIES CONDITION 2

COMPLIANCE DRAWINGS
REF:SD22B/0023
SATISFIES CONDITION 2

CLIENT
JOE-KEHOE
PROJECT

PERMISSION FOR ROOF WINDOW TO FRONT ROOF TO ALLOW ATTIC CONVERSION TO NON-HABITABLE STORAGE SPACE
SCALE: 1:100, 1:200, DATE: 05.05.2022
CHECKED: AD DRAWN: SN
2264-J.KEHOE Drg.no: 2264/PLN/01

Address
15 CLUAIN RI, BALLISKOWEN DRIVE
LUCAN DUBLIN K7B-FK23

DRAWING NUMBER REVISION
PLAN-01 00

JEA Joseph English Architecture
Park House, Ballisk Court, Donabate, Co. Dublin, P. 01-8958551 E. info@jearchitecture.ie www.jearchitecture.ie

